



SAMLESBURY NEW SITE ENTRANCE RECEPTION AREA BUILDING 613 - PROPOSED NEW FENCE

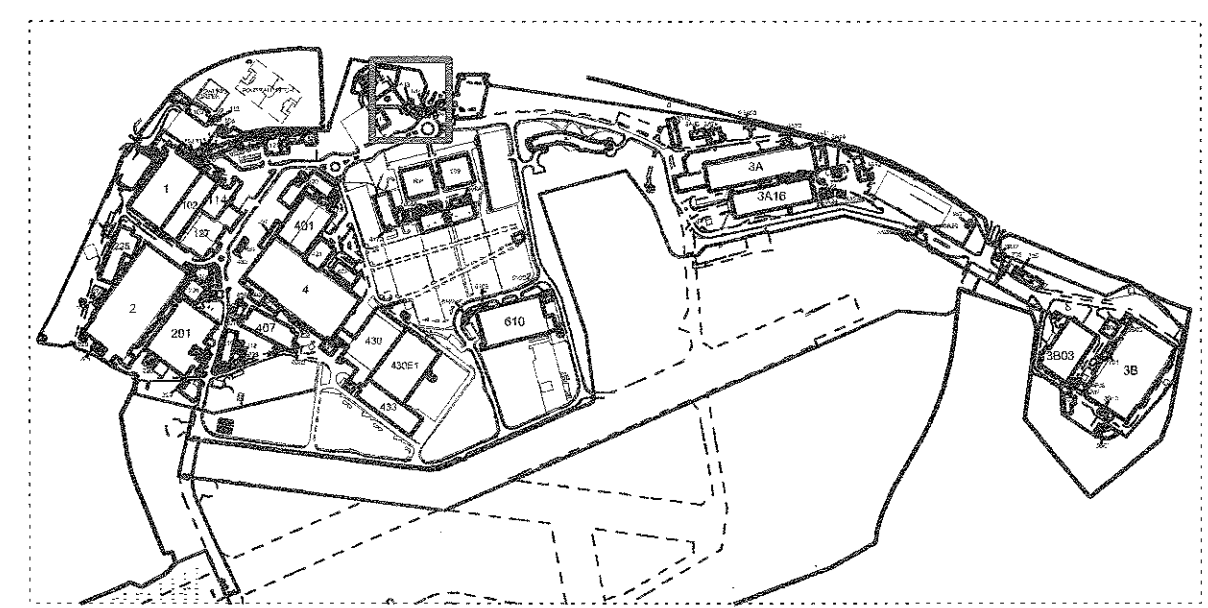

SAMLESBURY SITE PLAN

- GENERAL NOTES:-**
1. THIS DRAWING IS INTENDED TO BE PART OF THE BAE SYSTEMS ENGINEERING SPECIFICATION.
 2. IT IS INTENDED TO TRANSFER BAE SYSTEMS' BASIC REQUIREMENTS TO THE CONTRACTOR SO AS TO ENABLE THE CONTRACTOR TO FORMULATE THE FULL DESIGN.
 3. ALL WORK, INCLUDING FURTHER DESIGN, IS THE RESPONSIBILITY OF THE CONTRACTOR.
 4. ALL WORK, INCLUDING DESIGN, IS TO BE CARRIED OUT TO THE RELEVANT STANDARD, I.E. - B.S. CODE OF PRACTICE, LOCAL BYELAW, BAE SYSTEMS SPECIFICATION.
 5. WHILE BAE ENDEAVOUR TO PROVIDE ACCURATE RECORDS OF SERVICES, IT IS THE CONTRACTORS' RESPONSIBILITY TO VERIFY LOCATIONS OF ALL SERVICES IN ORDER TO COMPLETE THE FINAL DESIGN.

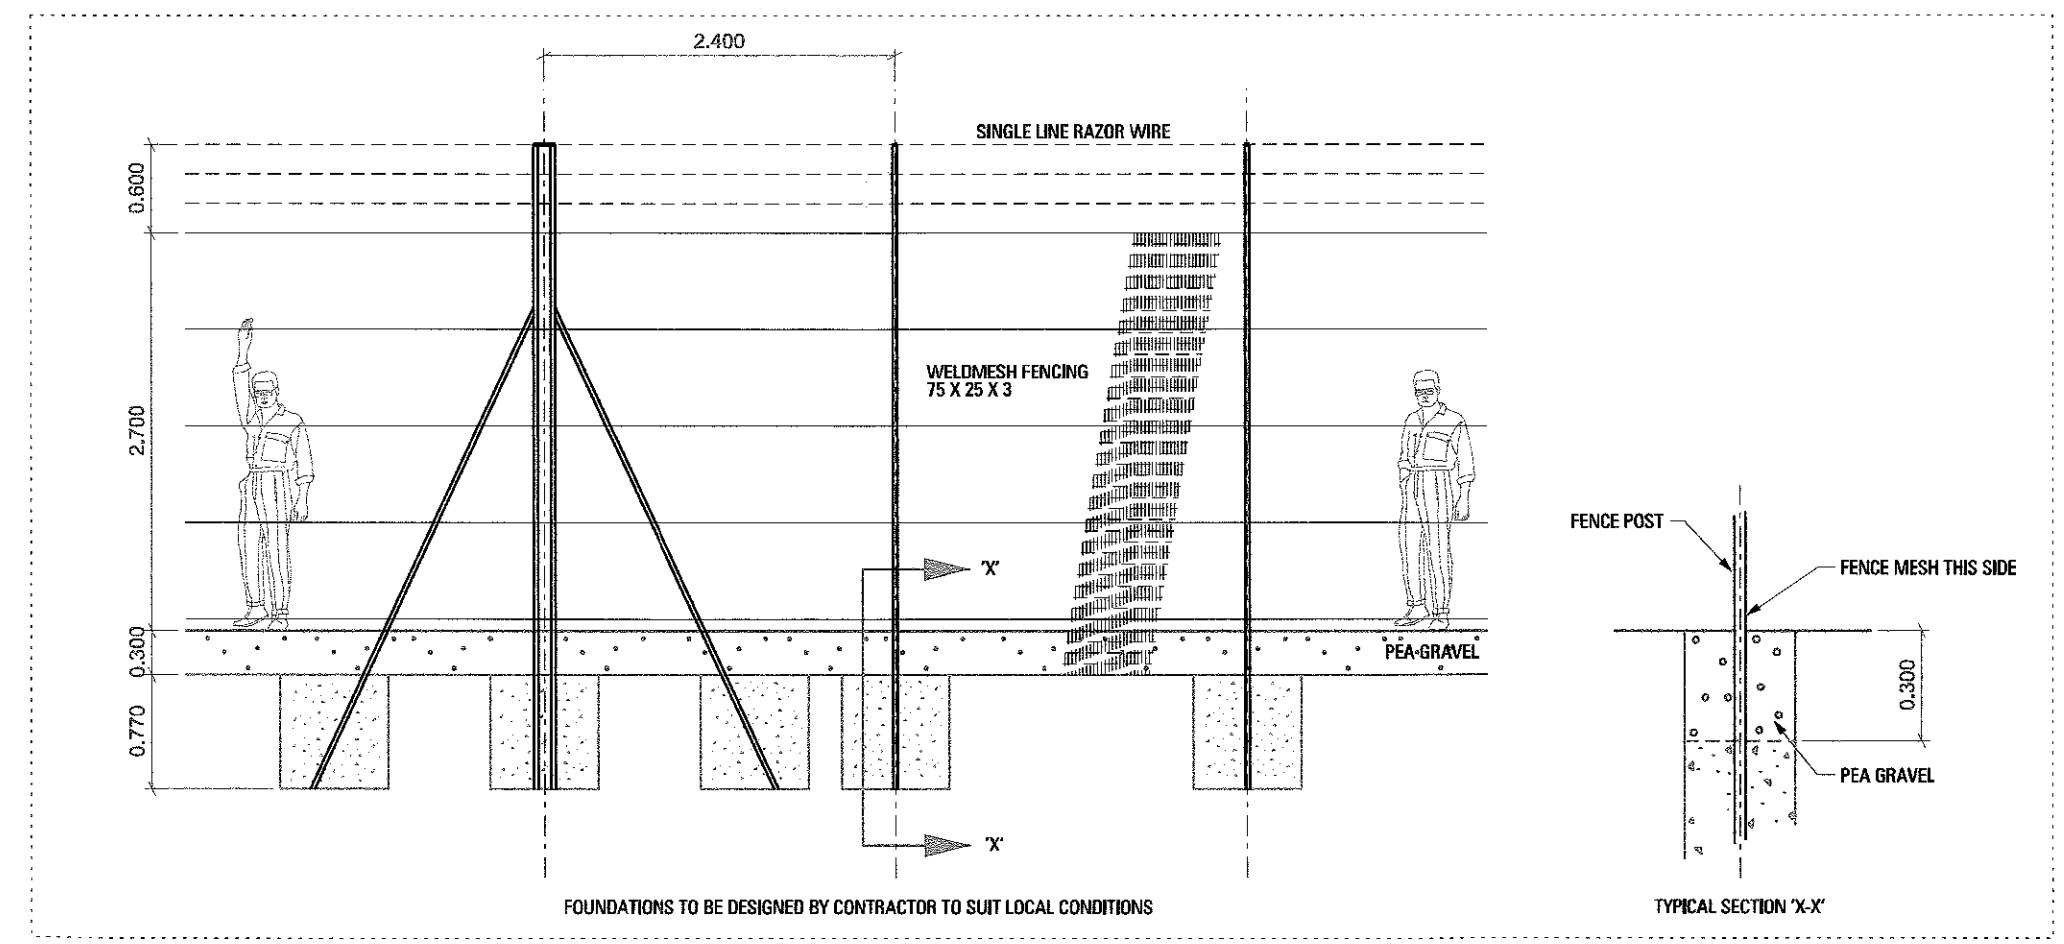

TYPICAL EXTERNAL FENCE DETAIL - NOT TO SCALE

MANHOLE COVER POSITIONS (VARIOUS SERVICES).
 PROPOSED NEW FENCE LINE (GREEN DASH),
 INTERFACE DETAIL WITH THE RECEPTION
 BUILDING TO BE DISCUSSED AND CONFIRMED.
 EXISTING PAVED AREA AND SHRUBS (RED DOTTED OUTLINE)
 TO BE REMOVED AND TURFED OVER.

320160789P.

Iss.	Date	Modification	Init.
B	24-06-16	DRAWING UPDATED.	AC
A	24-05-16	DRAFT BLOCK REMOVED.	AC
P2	20-05-16	EXIST. & PROP. PLANES ADDED.	AC
P1	18-05-16	FIRST DRAFT ISSUE.	AC

No part of this drawing may be copied or reproduced or any information contained on this drawing given to a third party without the prior written permission of:

**MAI Manufacturing Operations
 BAE Systems (Operations) Ltd.**

This drawing contains information, as held on the Estates & Infrastructure Services FM CAD System at the date of printing only.

CONCEPT DRAWING ONLY

THIS DRAWING MUST NOT BE USED FOR CONSTRUCTION PURPOSES.
 ALL WORK, INCLUDING FURTHER DESIGN, IS THE RESPONSIBILITY OF THE CONTRACTOR.
 DIMENSIONS MARKED THIS WAY MUST BE STRICTLY ADHERED TO.
 THE INFORMATION PROVIDED ON THIS DRAWING MUST NOT BE USED FOR ANY OTHER PROJECT THAN THAT INTENDED.

DO NOT COPY THIS DRAWING

APPROVED		
NAME (print)	SIGNED	DATE

MAI Manufacturing Operations

BAE SYSTEMS
 INSPIRED WORK

Samlesbury Site

Project No./Description
 16S0043 - SITE SECURITY HARDENING

Title
 MAIN GATE SECURITY FENCING UPGRADE

Drawing Ref.
16S0043 / 002

Issue
B

Printed: 24/06/2016
 Building No:
 Created: 18/05/16
 Scale: 1:100 A1
 Printed at: 1:N.T.S.
 Created by:
 A CULLEN