



This is the nearest part of the Roefield Specialist Care Home complex to the Roefield Climbing wall building

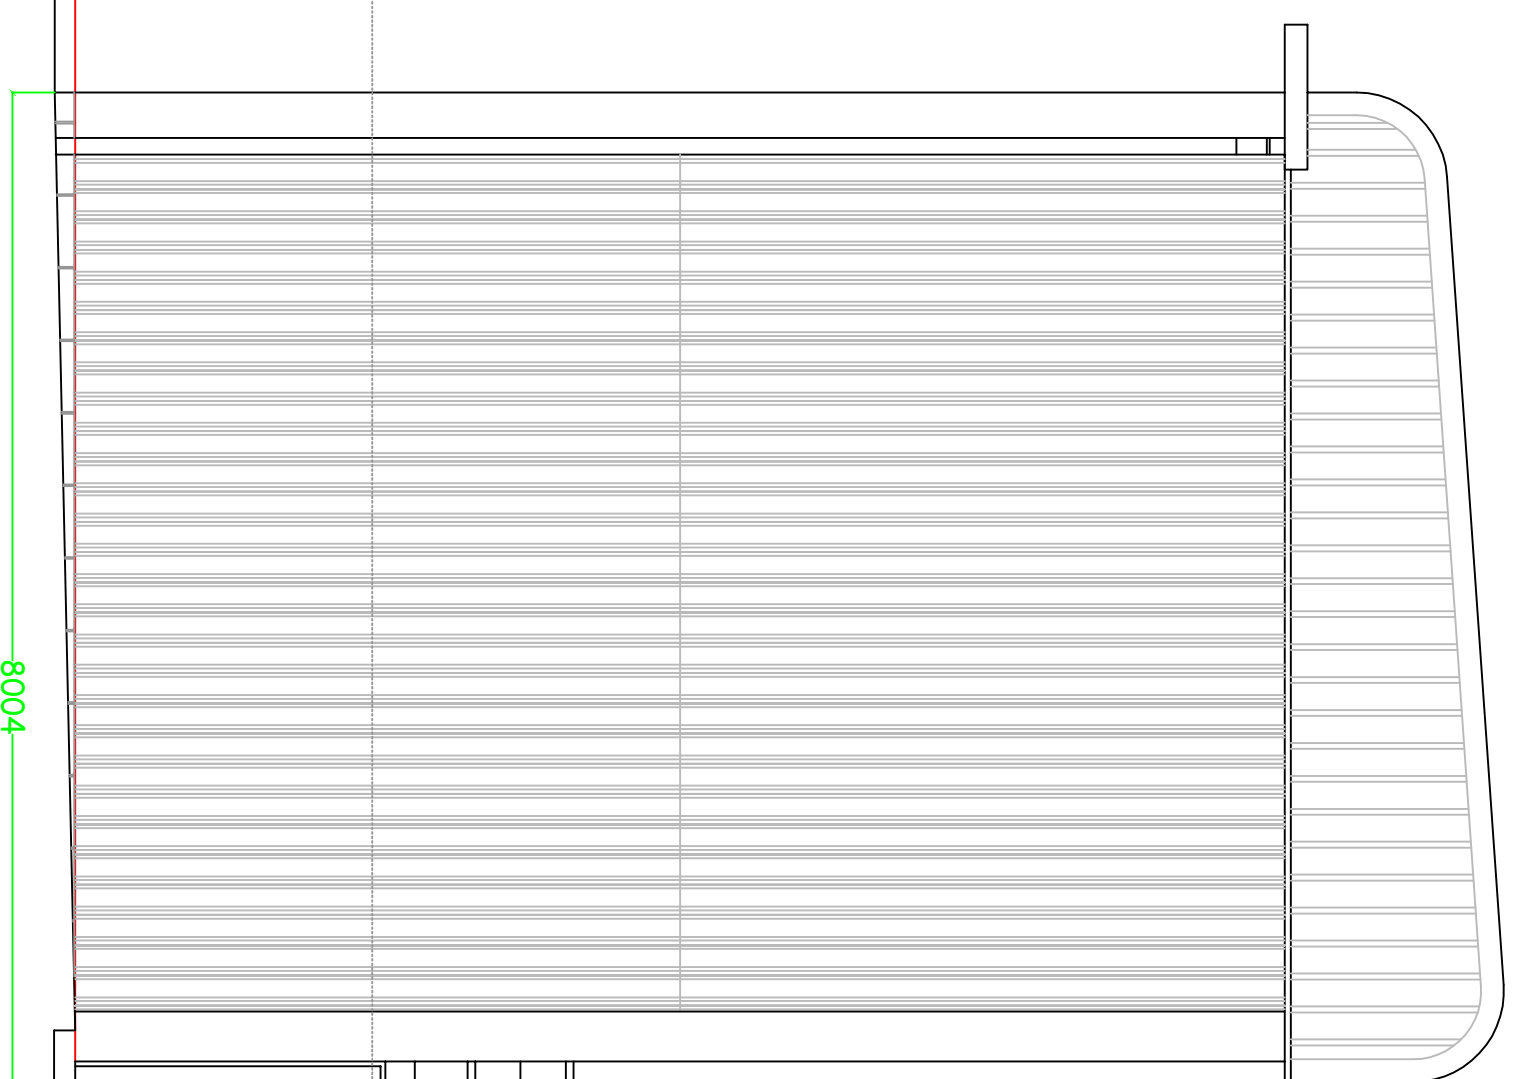


Part Existing Western End Elevation

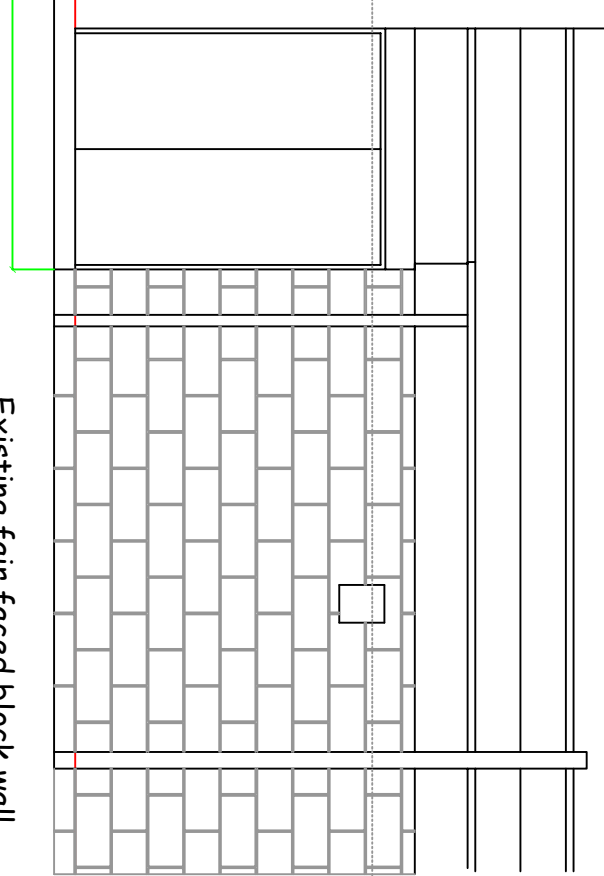

Existing fire doors to be relocated


Existing fair faced block wall bucket handle pointed

Mid grey polyc coated steel cladding

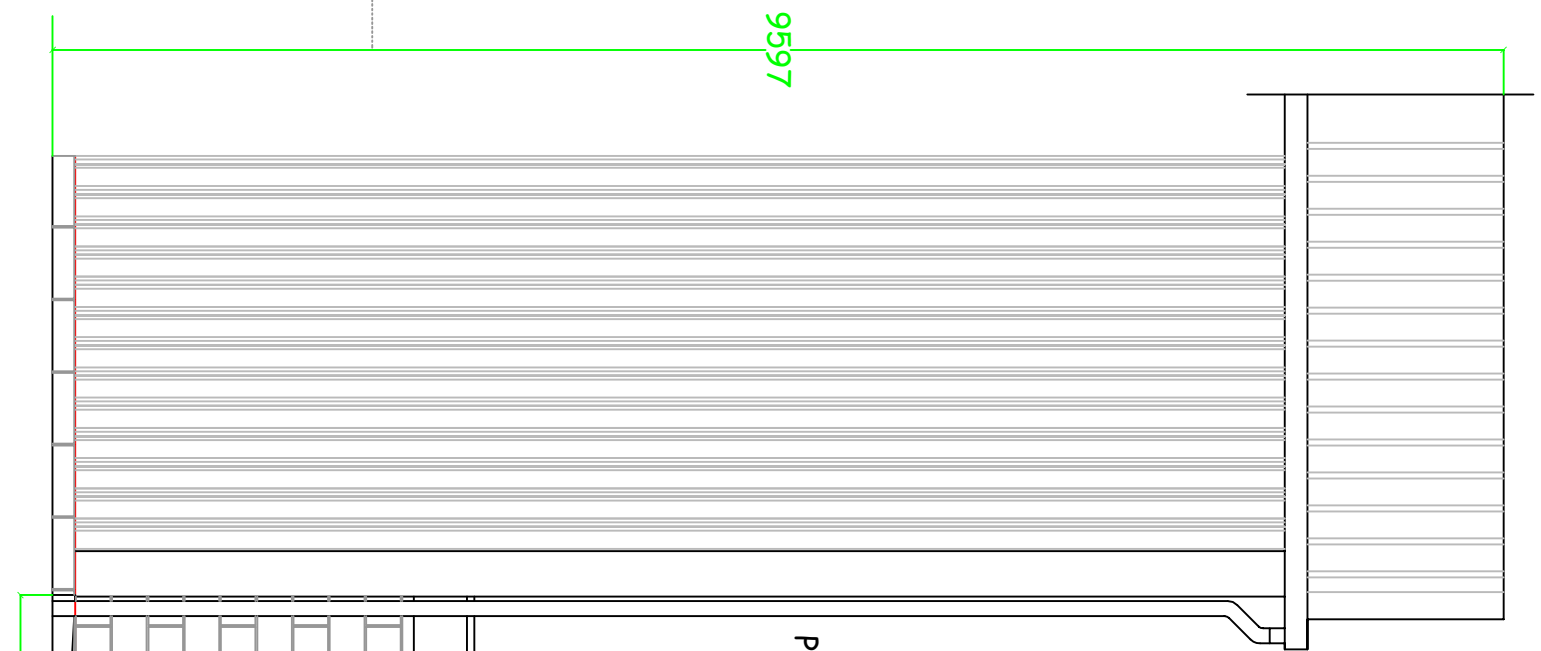

Part Existing Rear Elevation

PVC Rwp

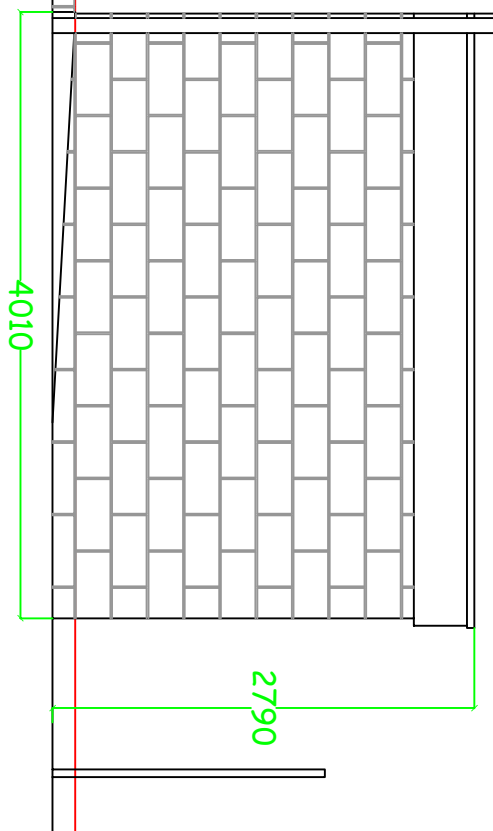

2790

4010

PP - 05424833

Scale 1 : 50th on A2  
 July 2016  
 JSA - 16 - 1165E

**Part Existing Elevations**  
 Roefield Leisure Centre, Edisford Road,  
 Clitheroe Lancashire BB7 3LA