


This is the nearest part of the Roefield Specialist Care Home complex to the Roefield Climbing wall building

Part Proposed Western End Elevation

The line across the elevation is the height of the fence which obscures the building from Roefield Specialist Care vision

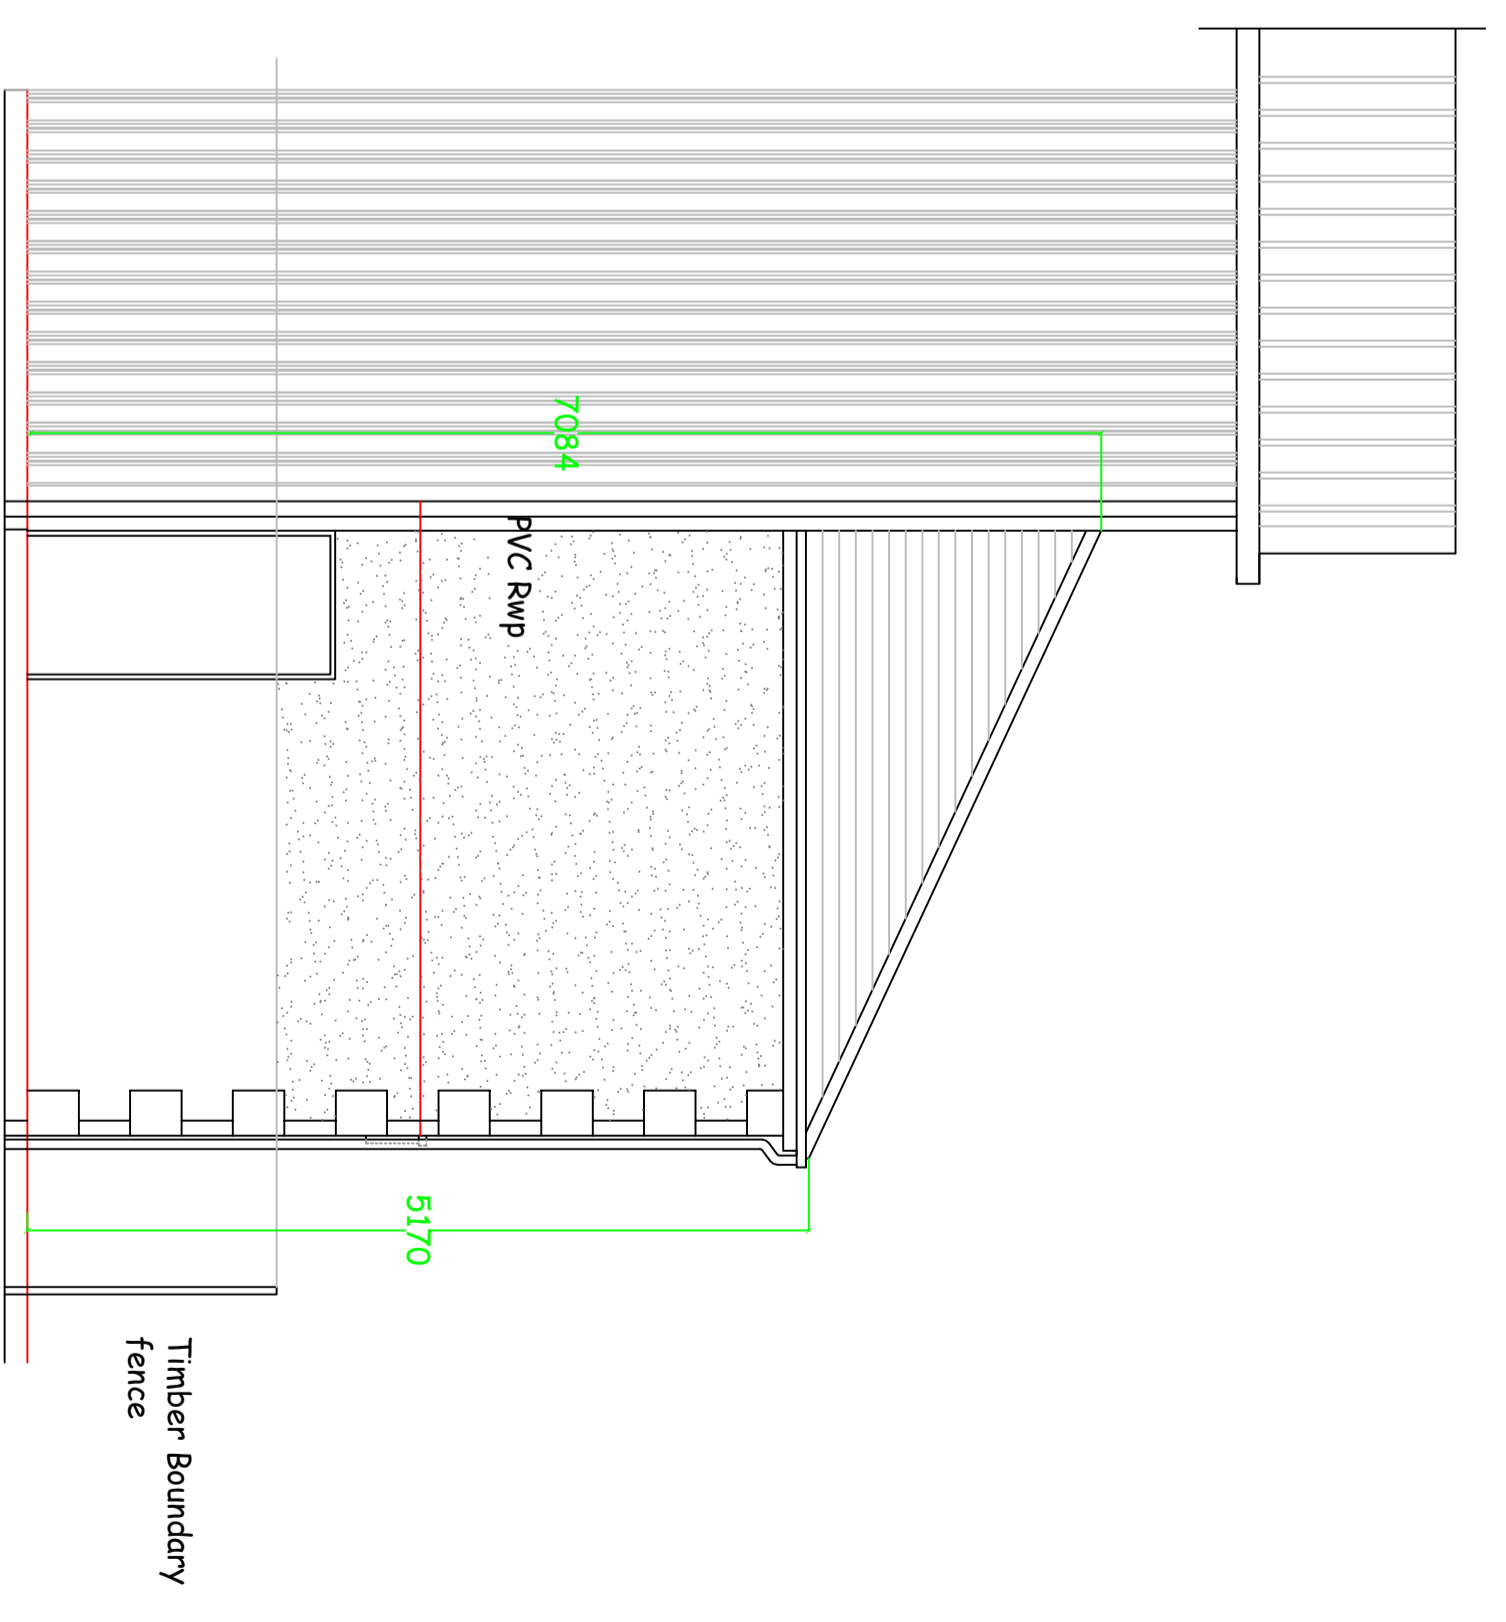


Part Proposed Rear Elevation

Roof Construction to be:-
Blue grey slate with dark grey hip tiles on a timber framed roof formation.

Wall Construction:-
External of reconstructed stone quins and 100mm high density block with two coats waterproofed sand/cement render and painted light grey. A 100mm cavity with 60mm of approved insulation attached to the inner leaf. A inner leaf of 100mm high density and bucket handle pointed, finished with paint of clients choice.

The two windows to this elevation are full opening tilt and turn windows for fire escape and ease of cleaning with obscure glass

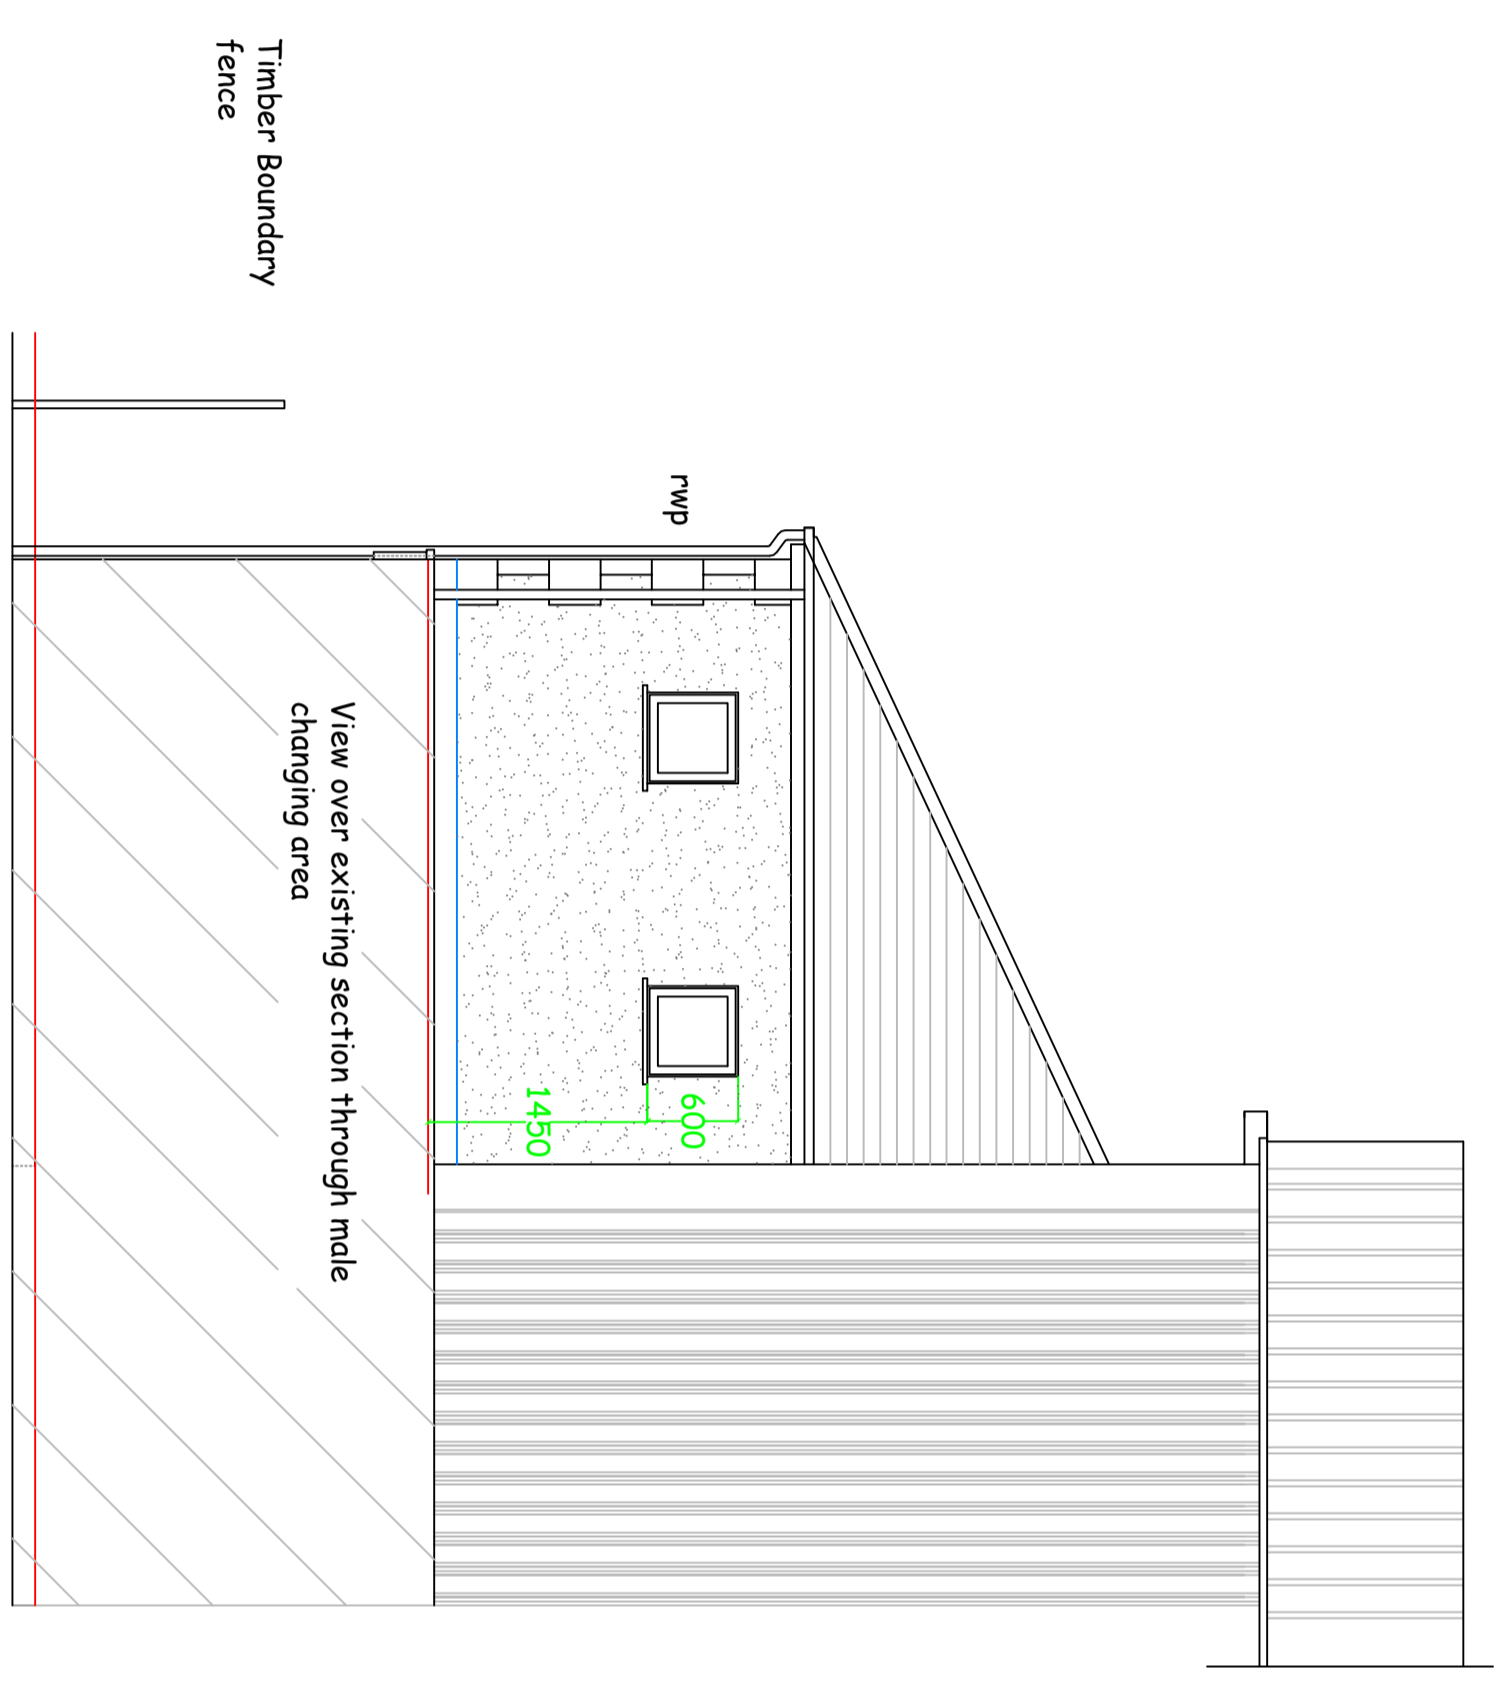

Part Proposed Rear Elevation

Part Proposed Elevations

Roefield Leisure Centre, Edisford Road,
Clitheroe Lancashire BB7 3LA

Scale 1 : 50th on A1 PP - 05424833
July 2016
JSA - 16 - 1165F