


Existing 2 metre high timber boundary fence

Proposed First Floor

See larger scale drawings for further information, J5A - 16 - 11656

Fire Escape onto external External Service Passage

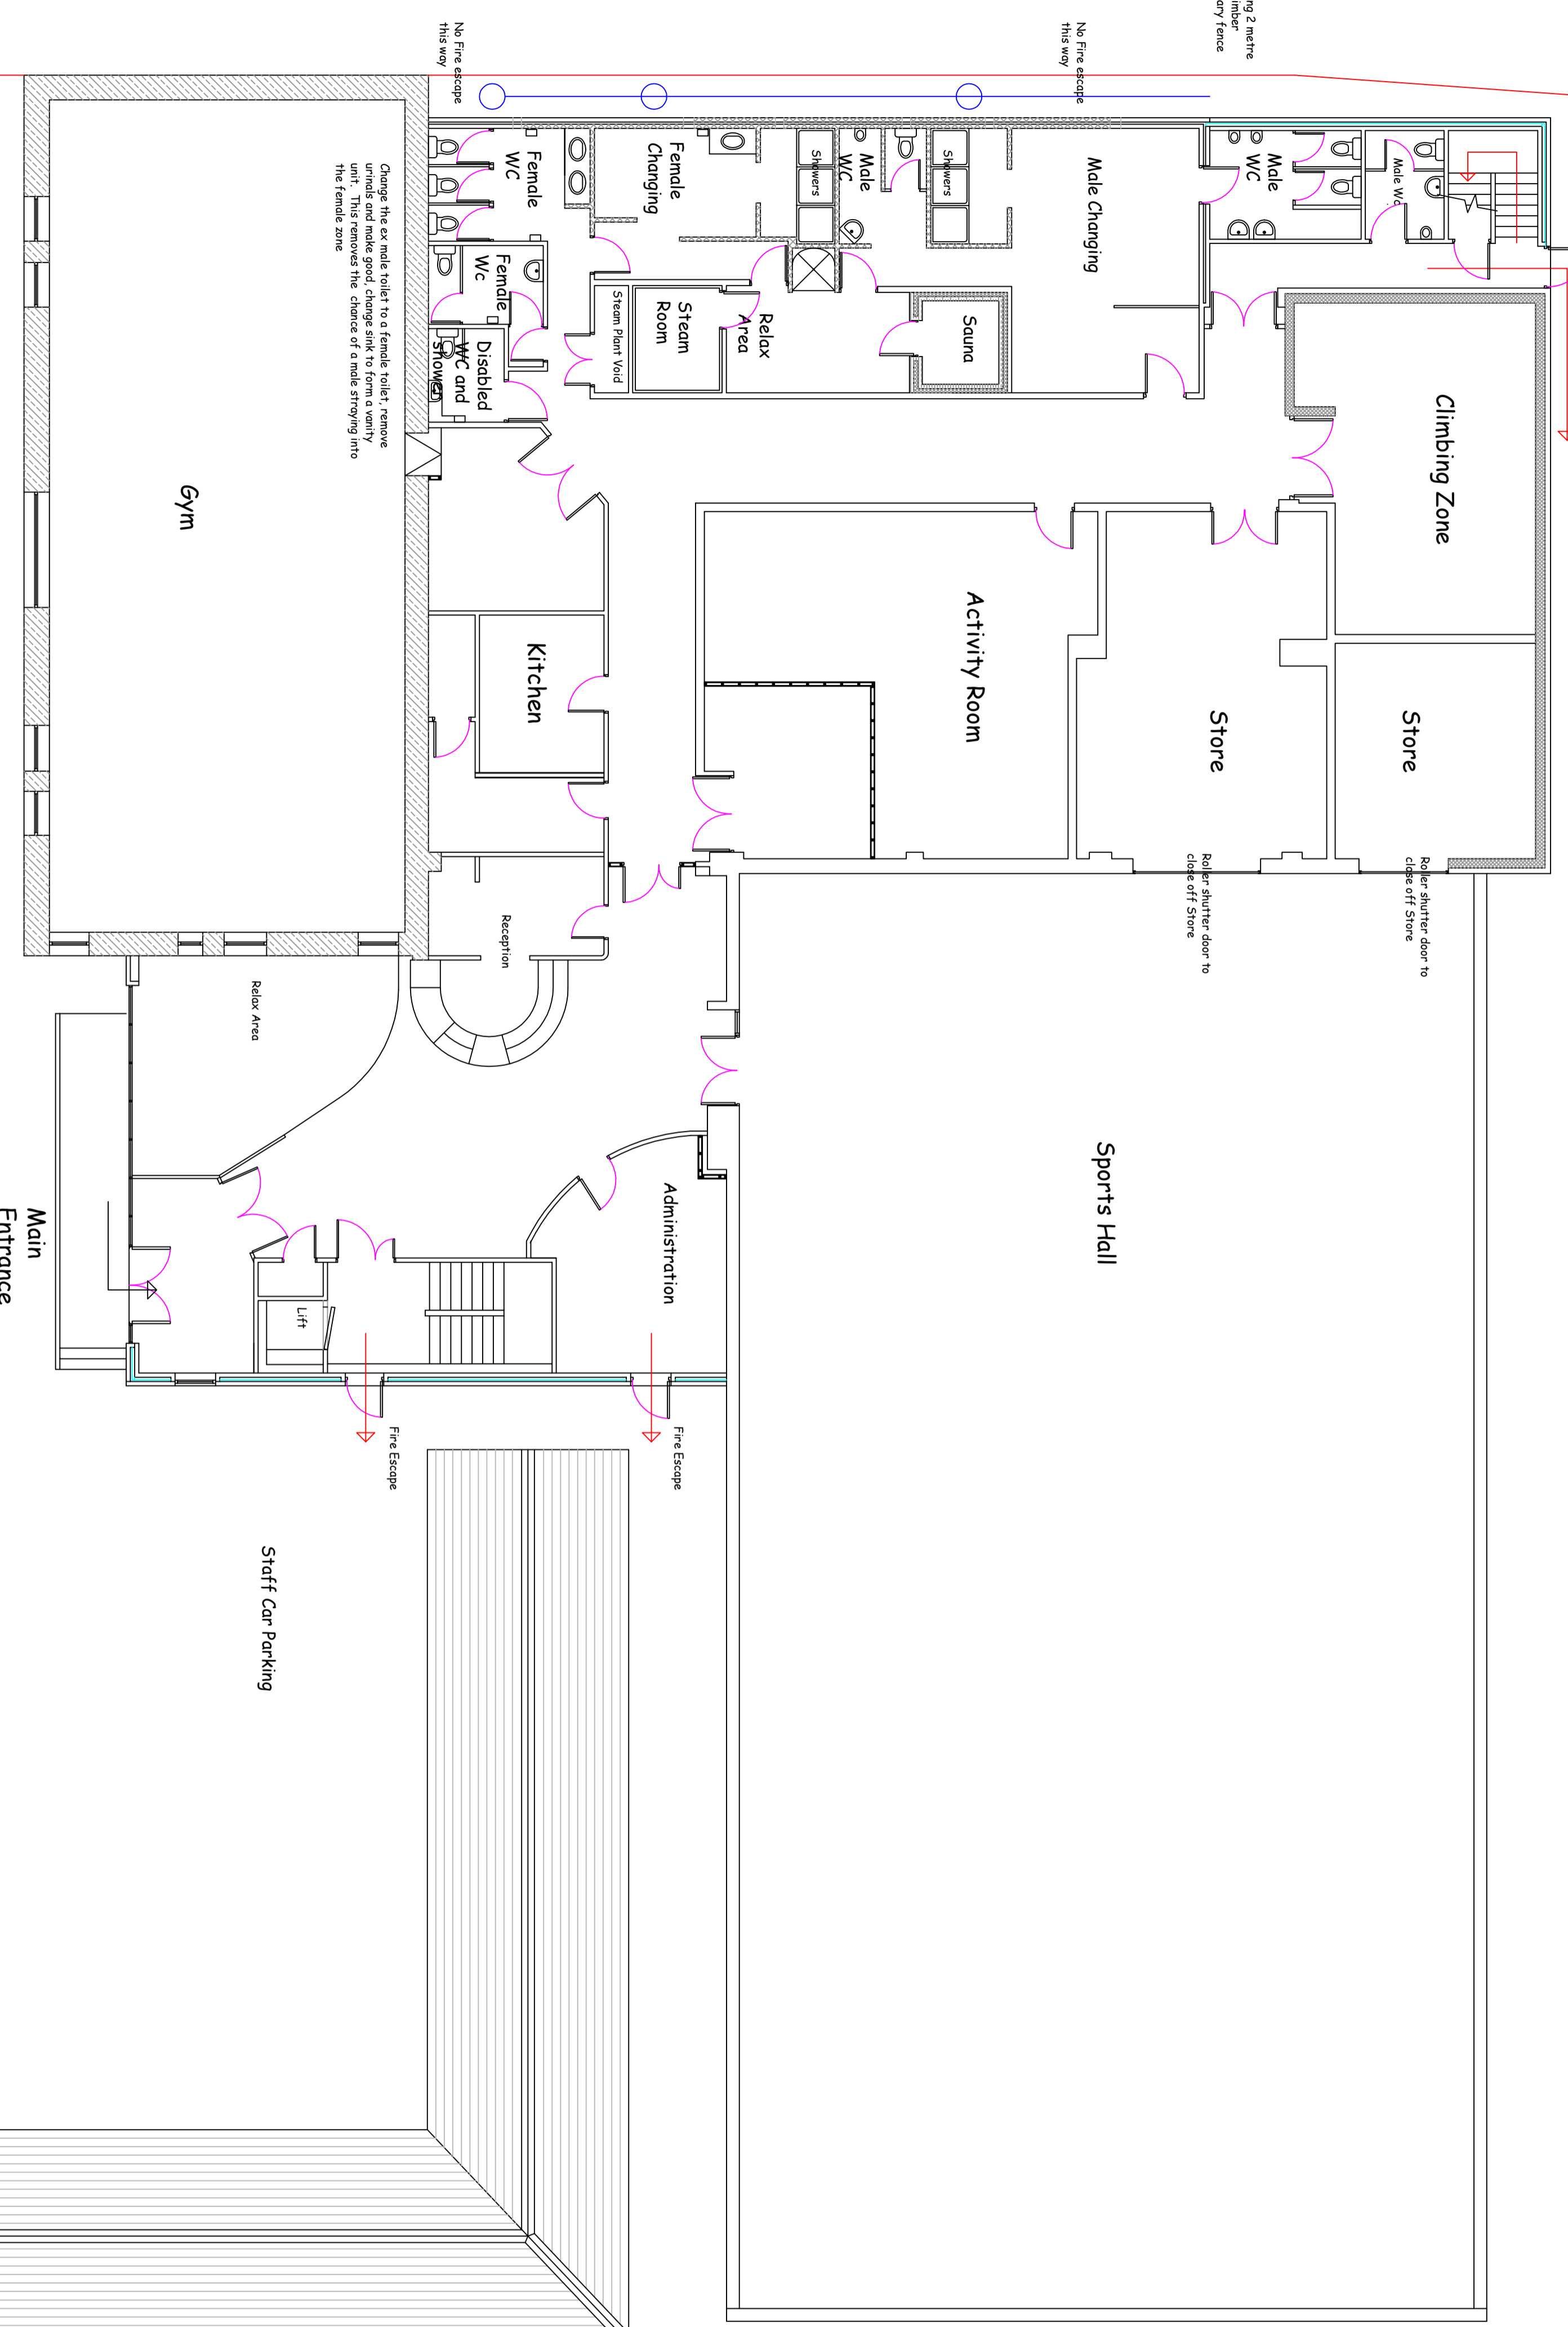

Change the ex male toilet to a female toilet, remove unit. This removes the chance of a male straying into the female zone

Staircase and ramp up to changing rooms

Proposed Ground Floor Plan
 Scale 1 : 100th on A1
 July 2016
 J5A - 16 - 1165D
 PP - 05424833

Roefield Leisure Centre, Edisford Road, Clitheroe Lancashire BB7 3LA

Edisford Road

53 degrees 52' N - 2 degrees 24' West