




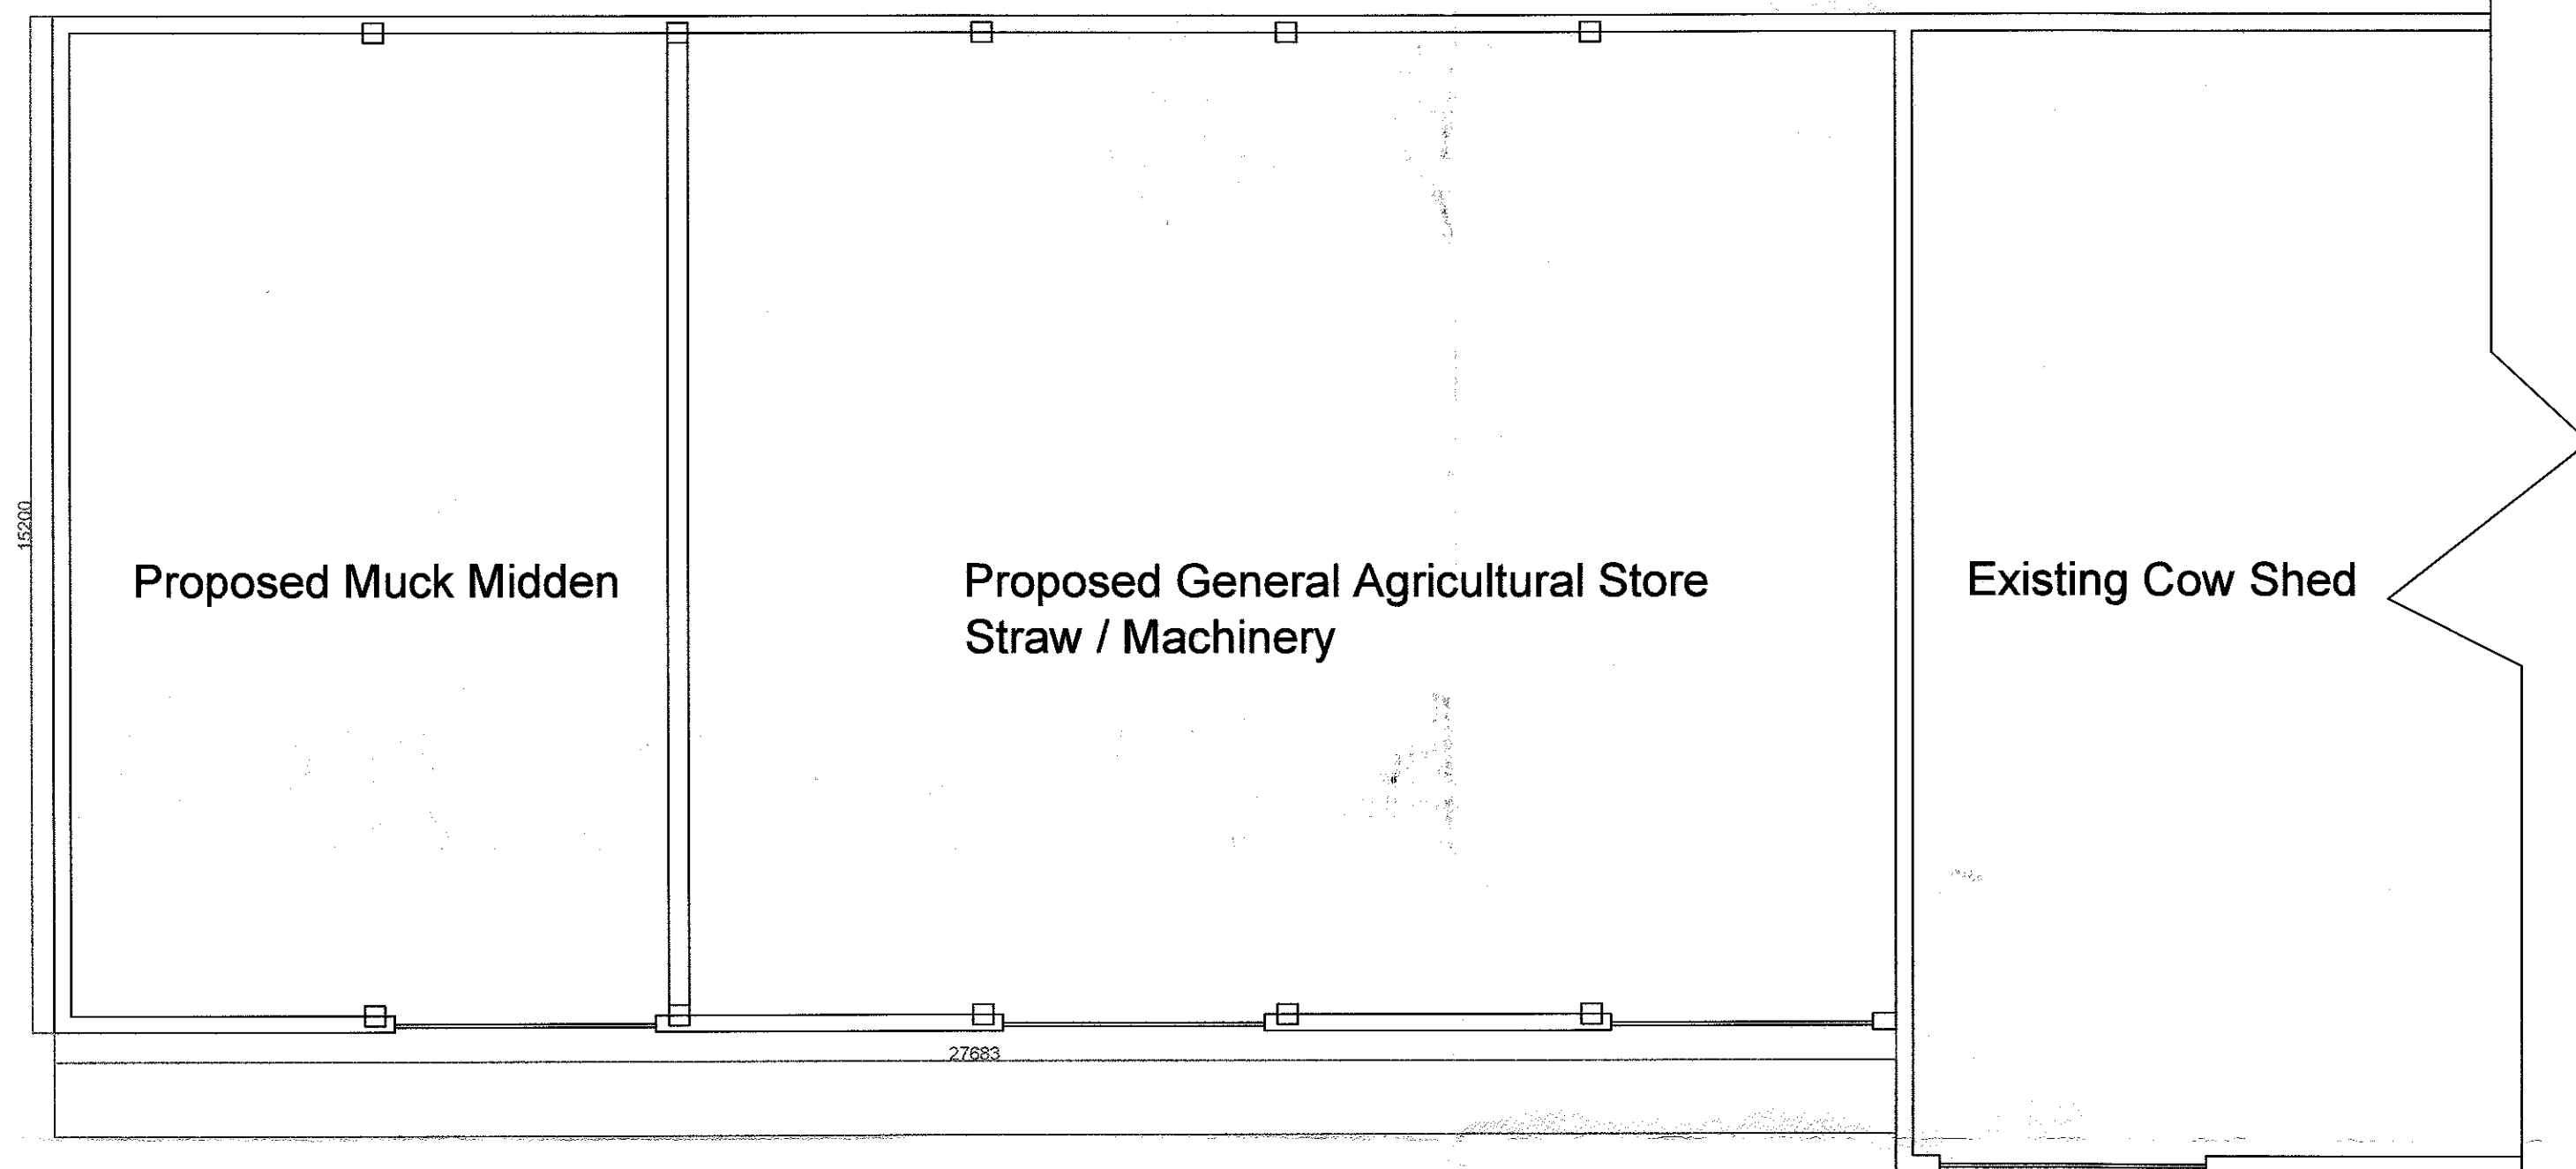

Proposed South Elevation

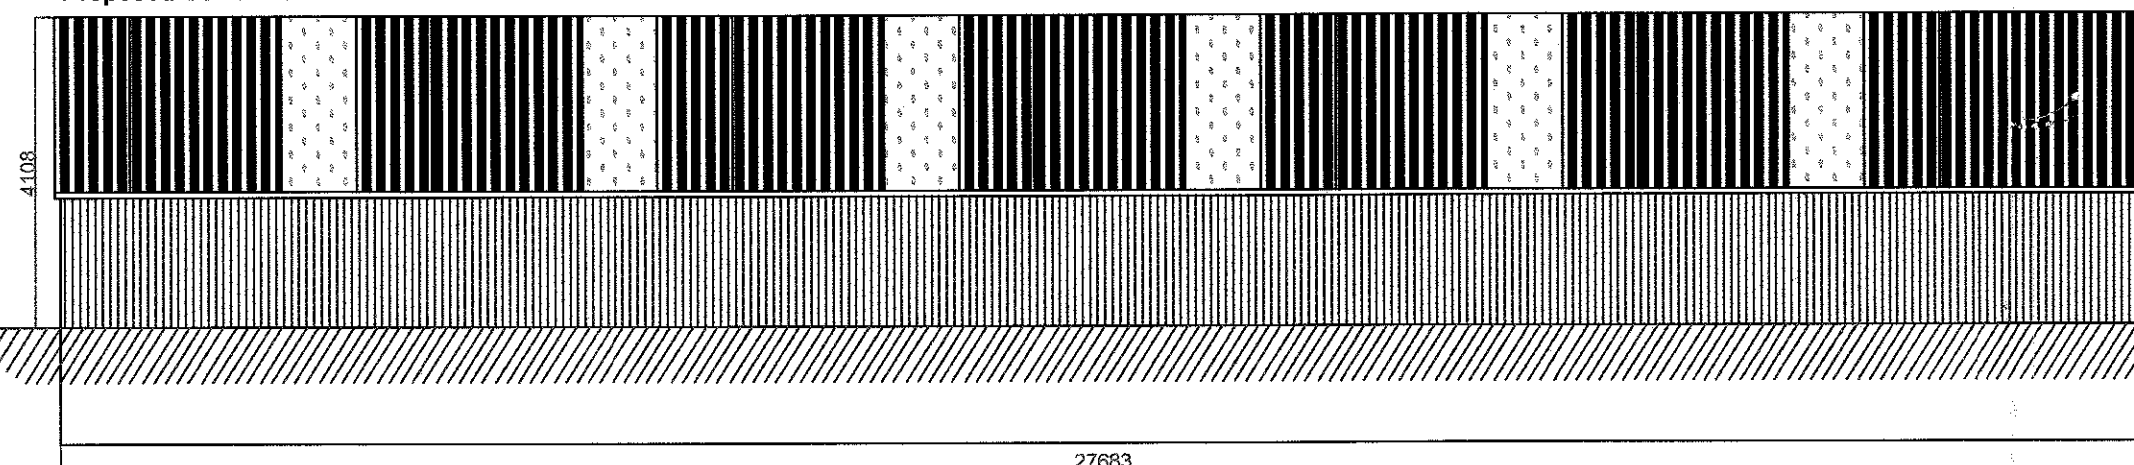


Proposed East Elevation

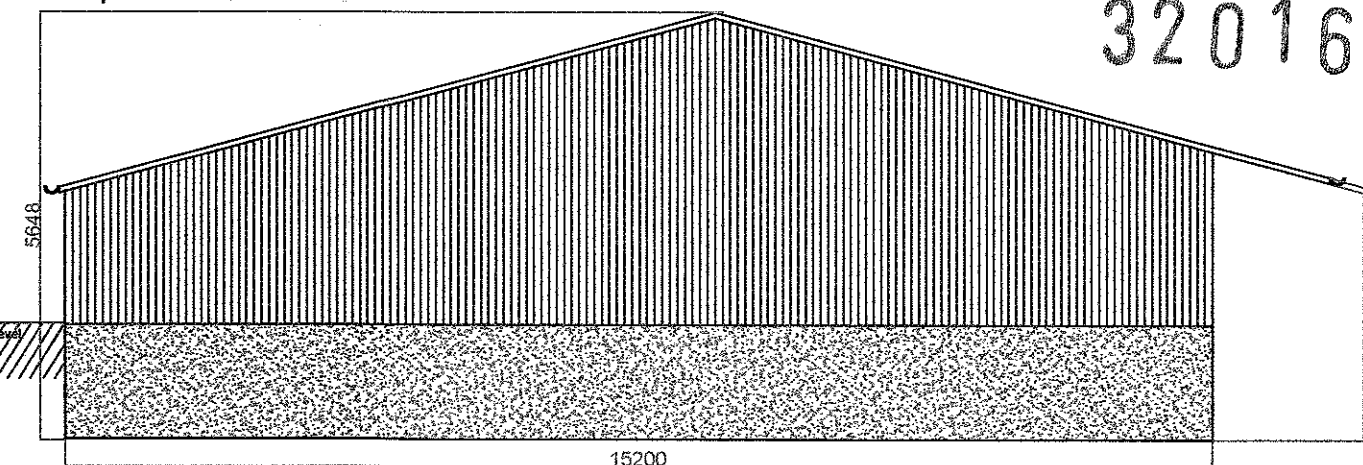


320160827P

Proposed West Elevation

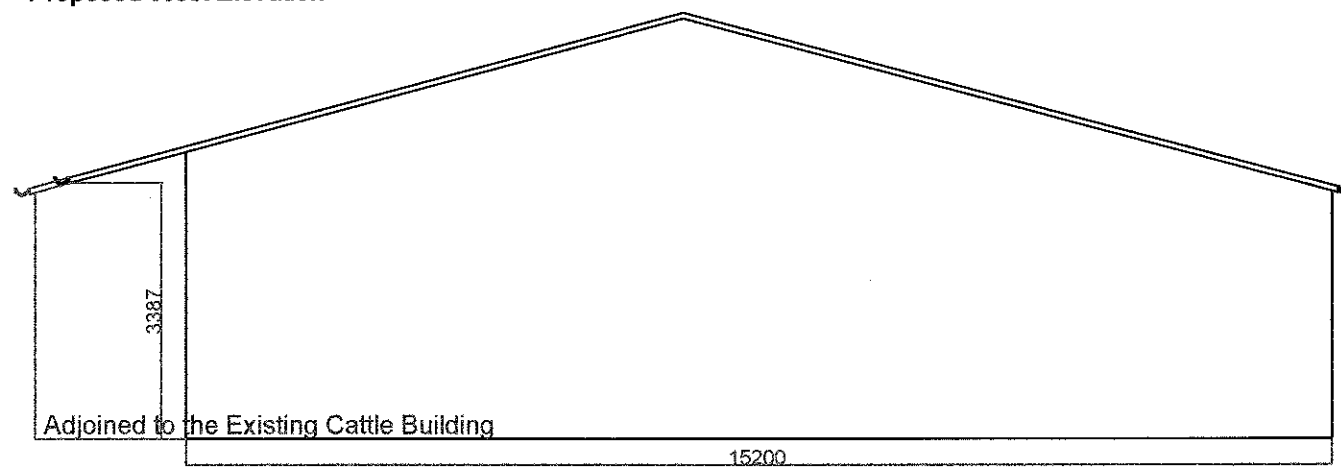

Proposed North Elevation

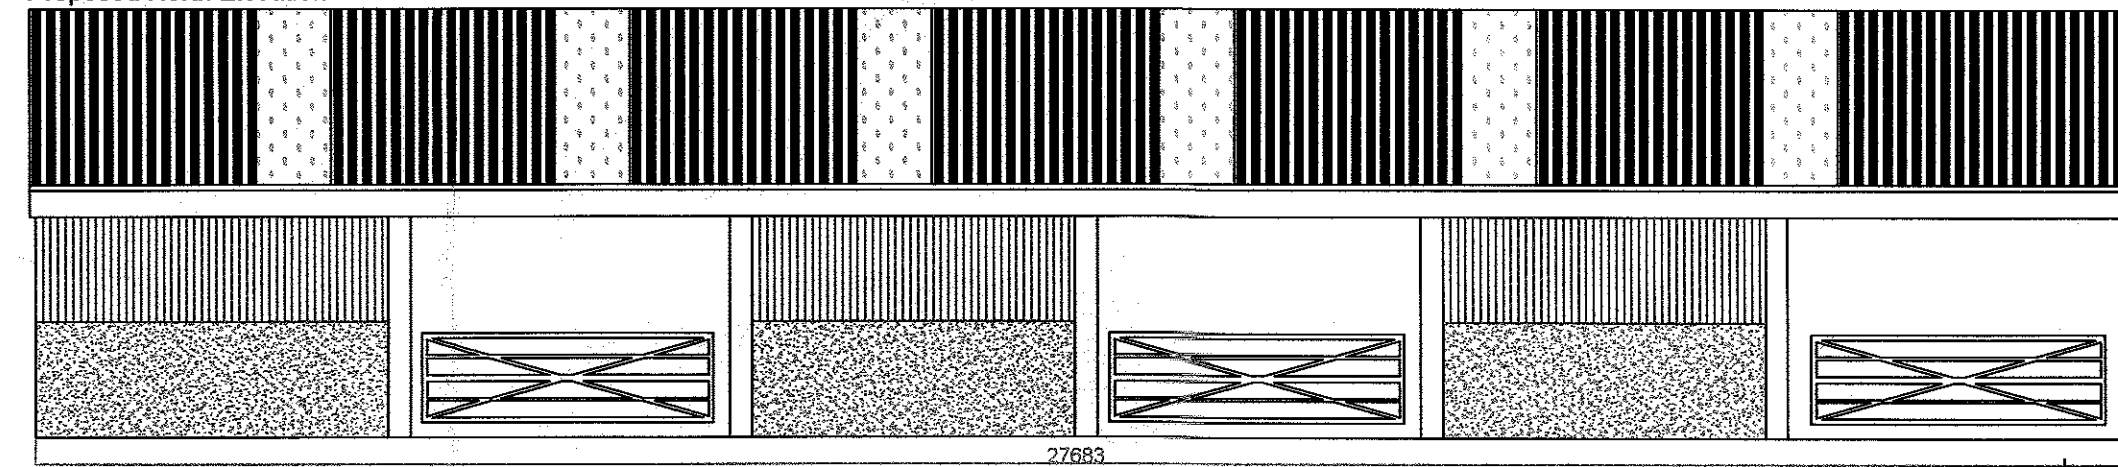

Mr & Mrs Thornber
Higher Greenhead Farm
Gisburn Road
Sawley
BB7 4LQ

Proposed Floor Plan
Proposed Elevations

Scale 1:100 @ A2