




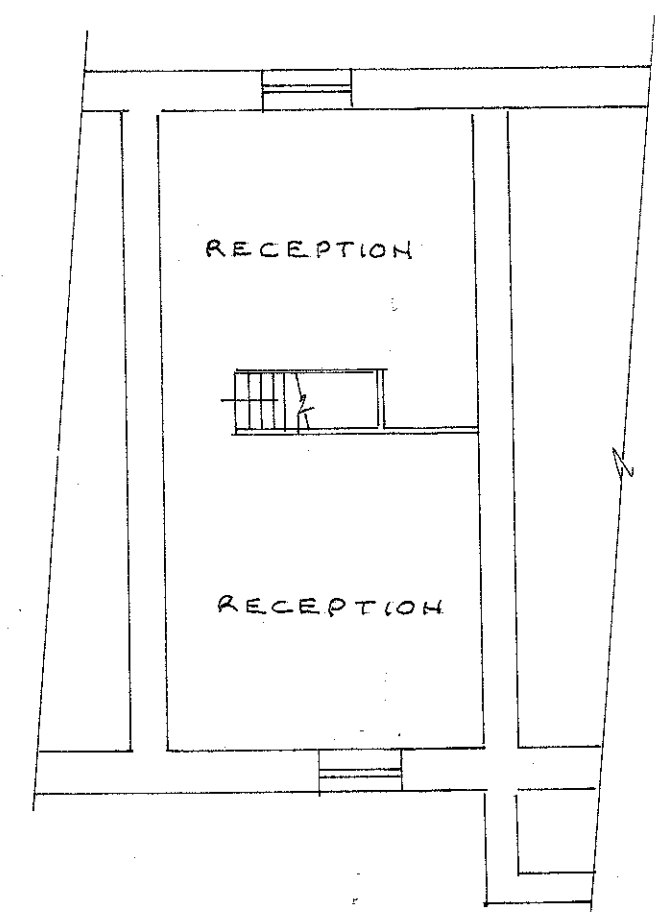


existing second floor

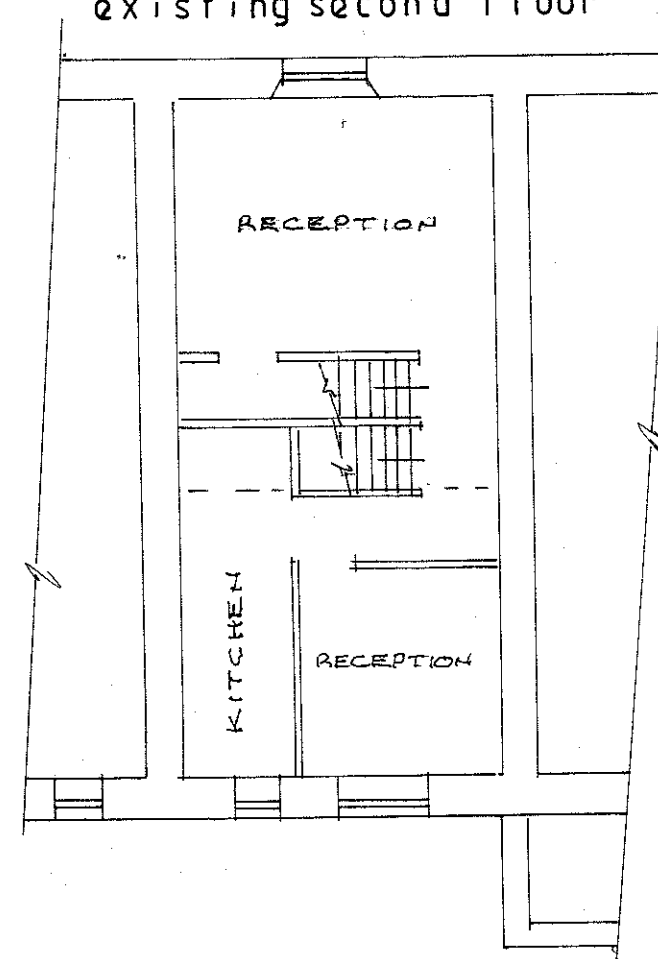


existing first floor

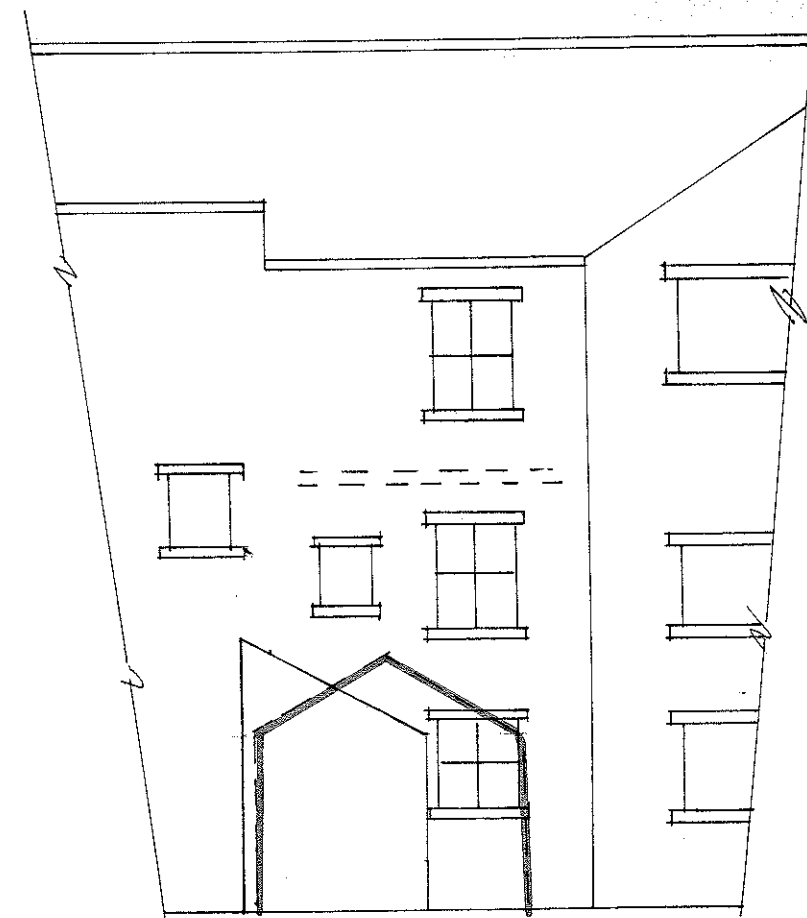


existing rear elevation

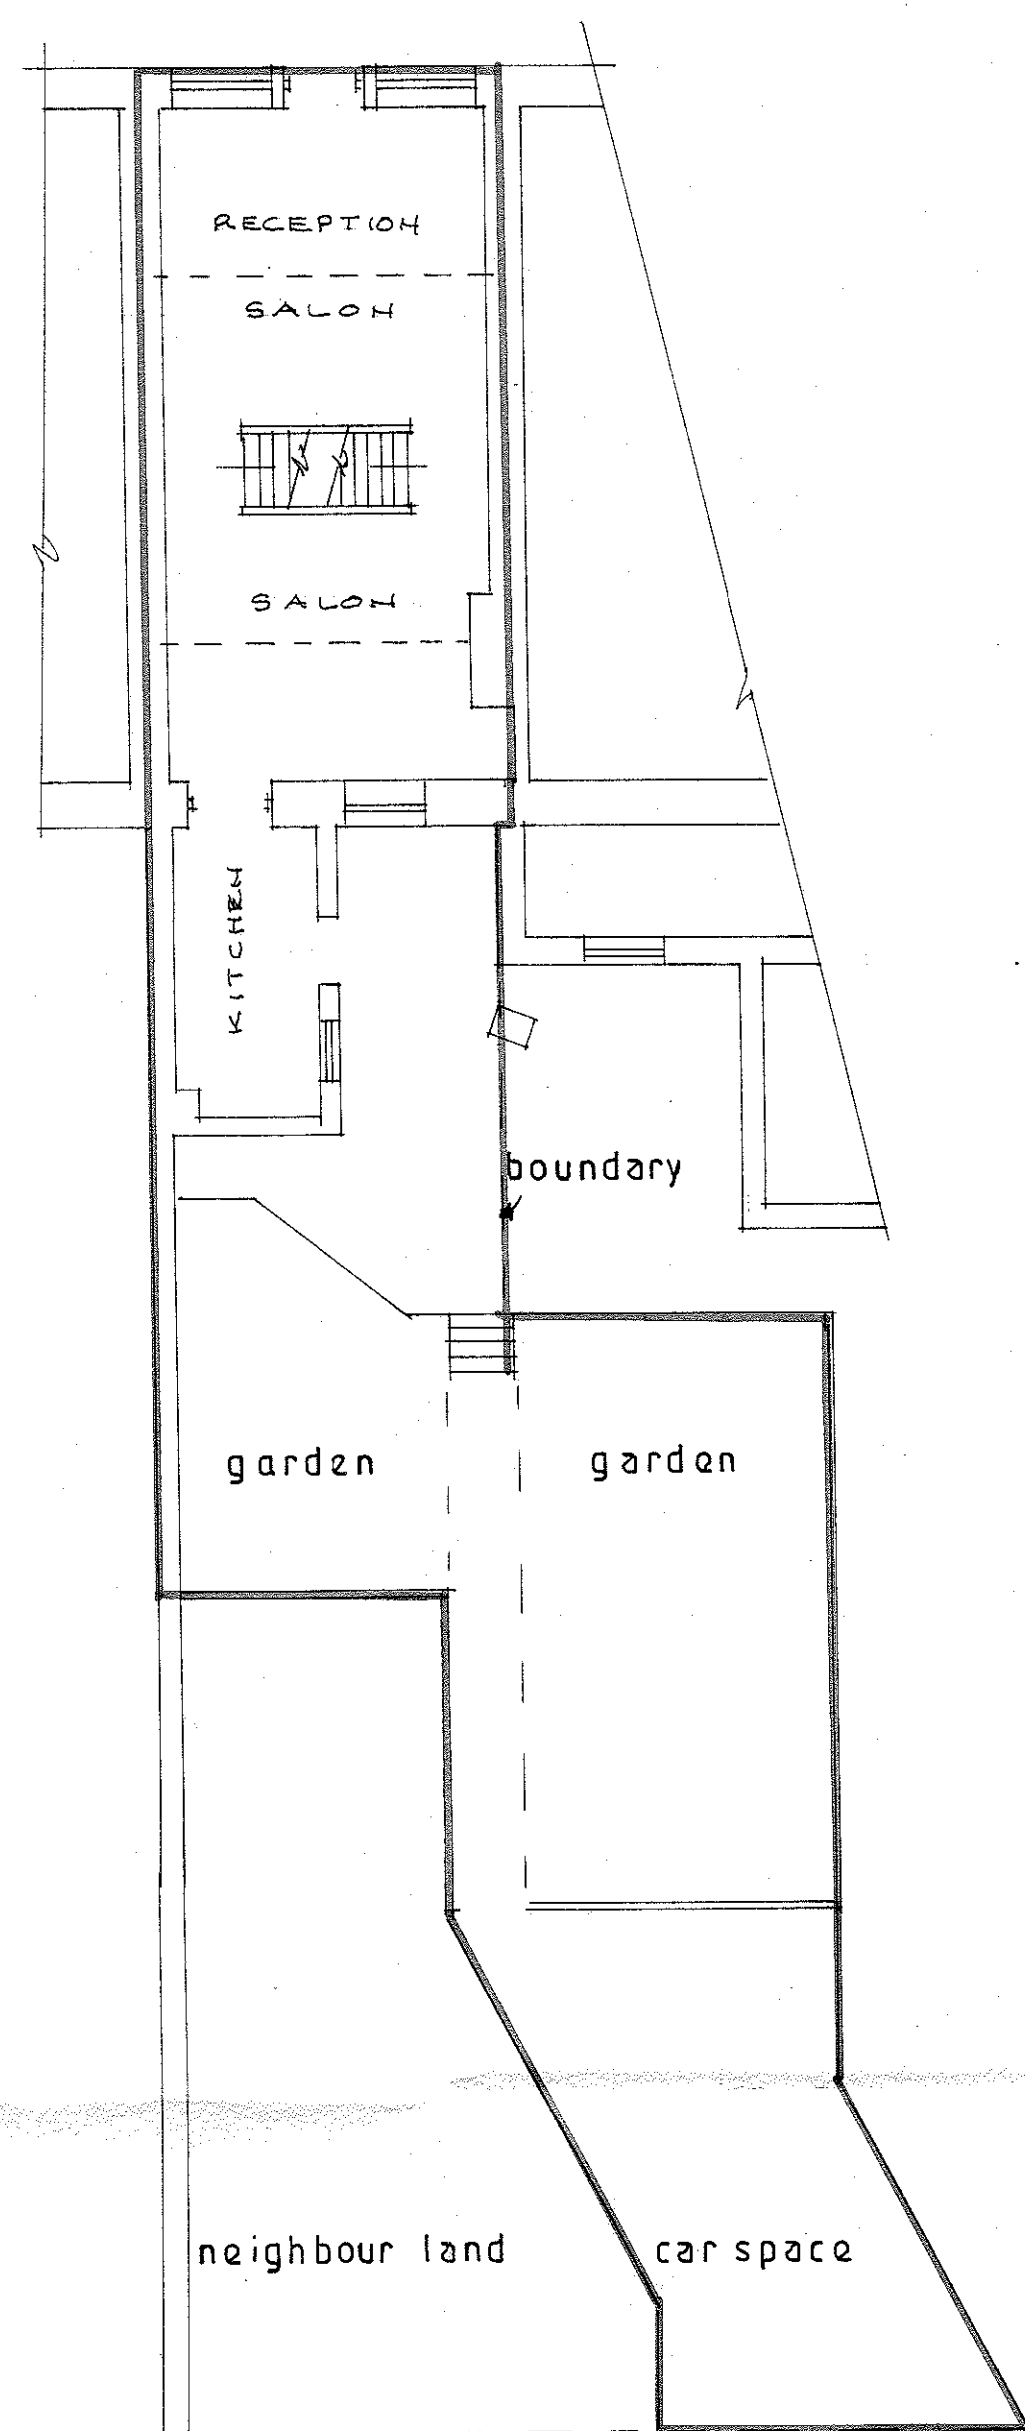


existing ground floor and site plan

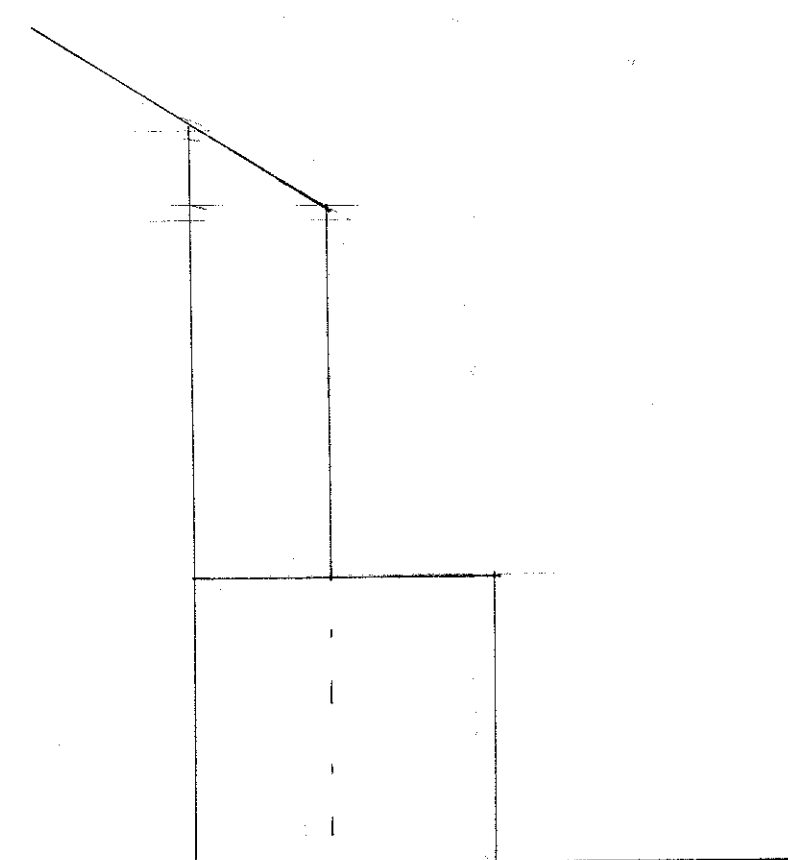


existing side elevation

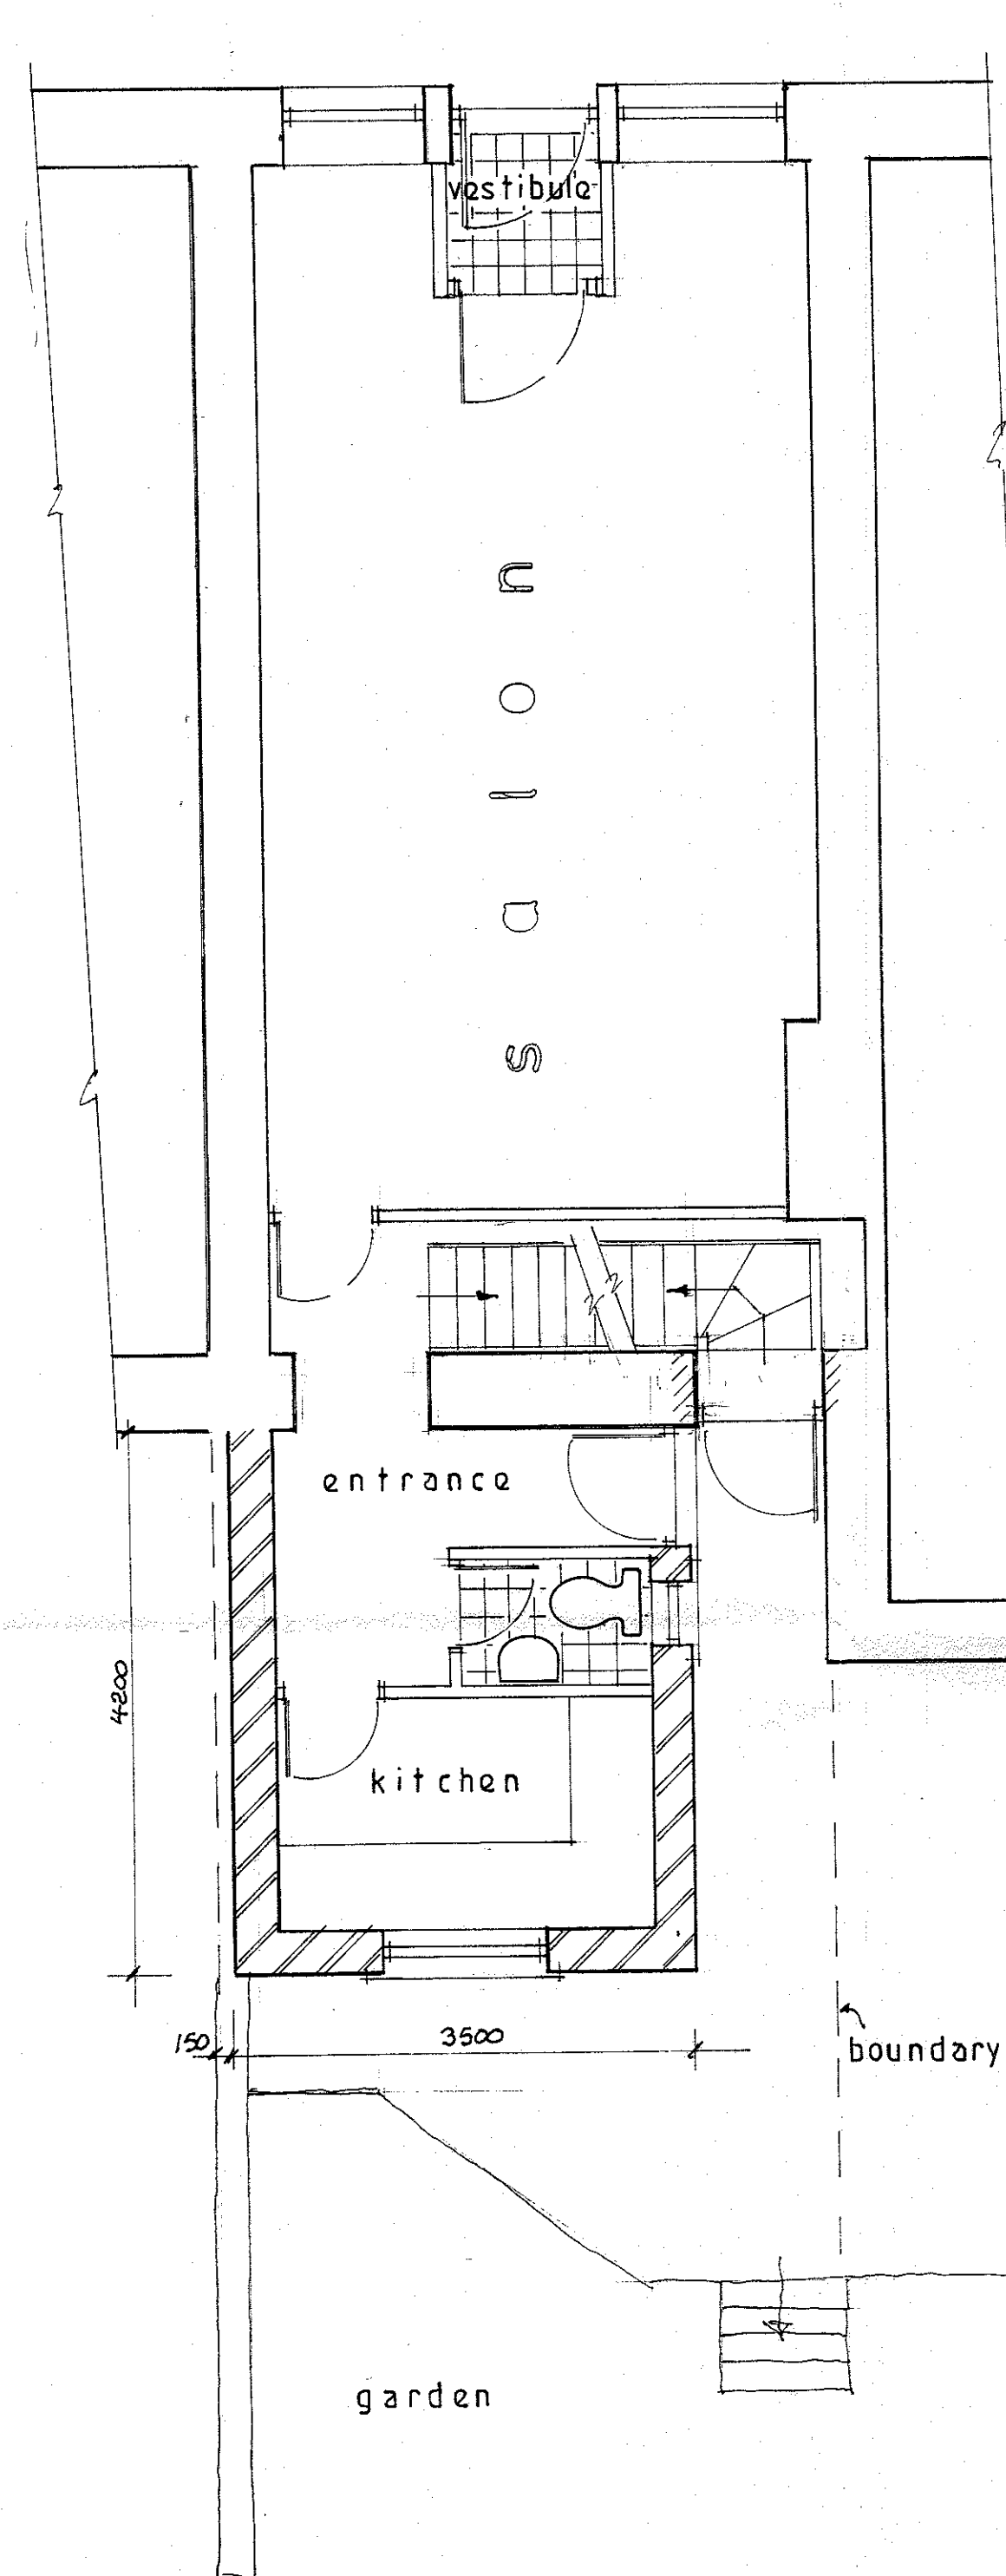

Proposed Ground Floor

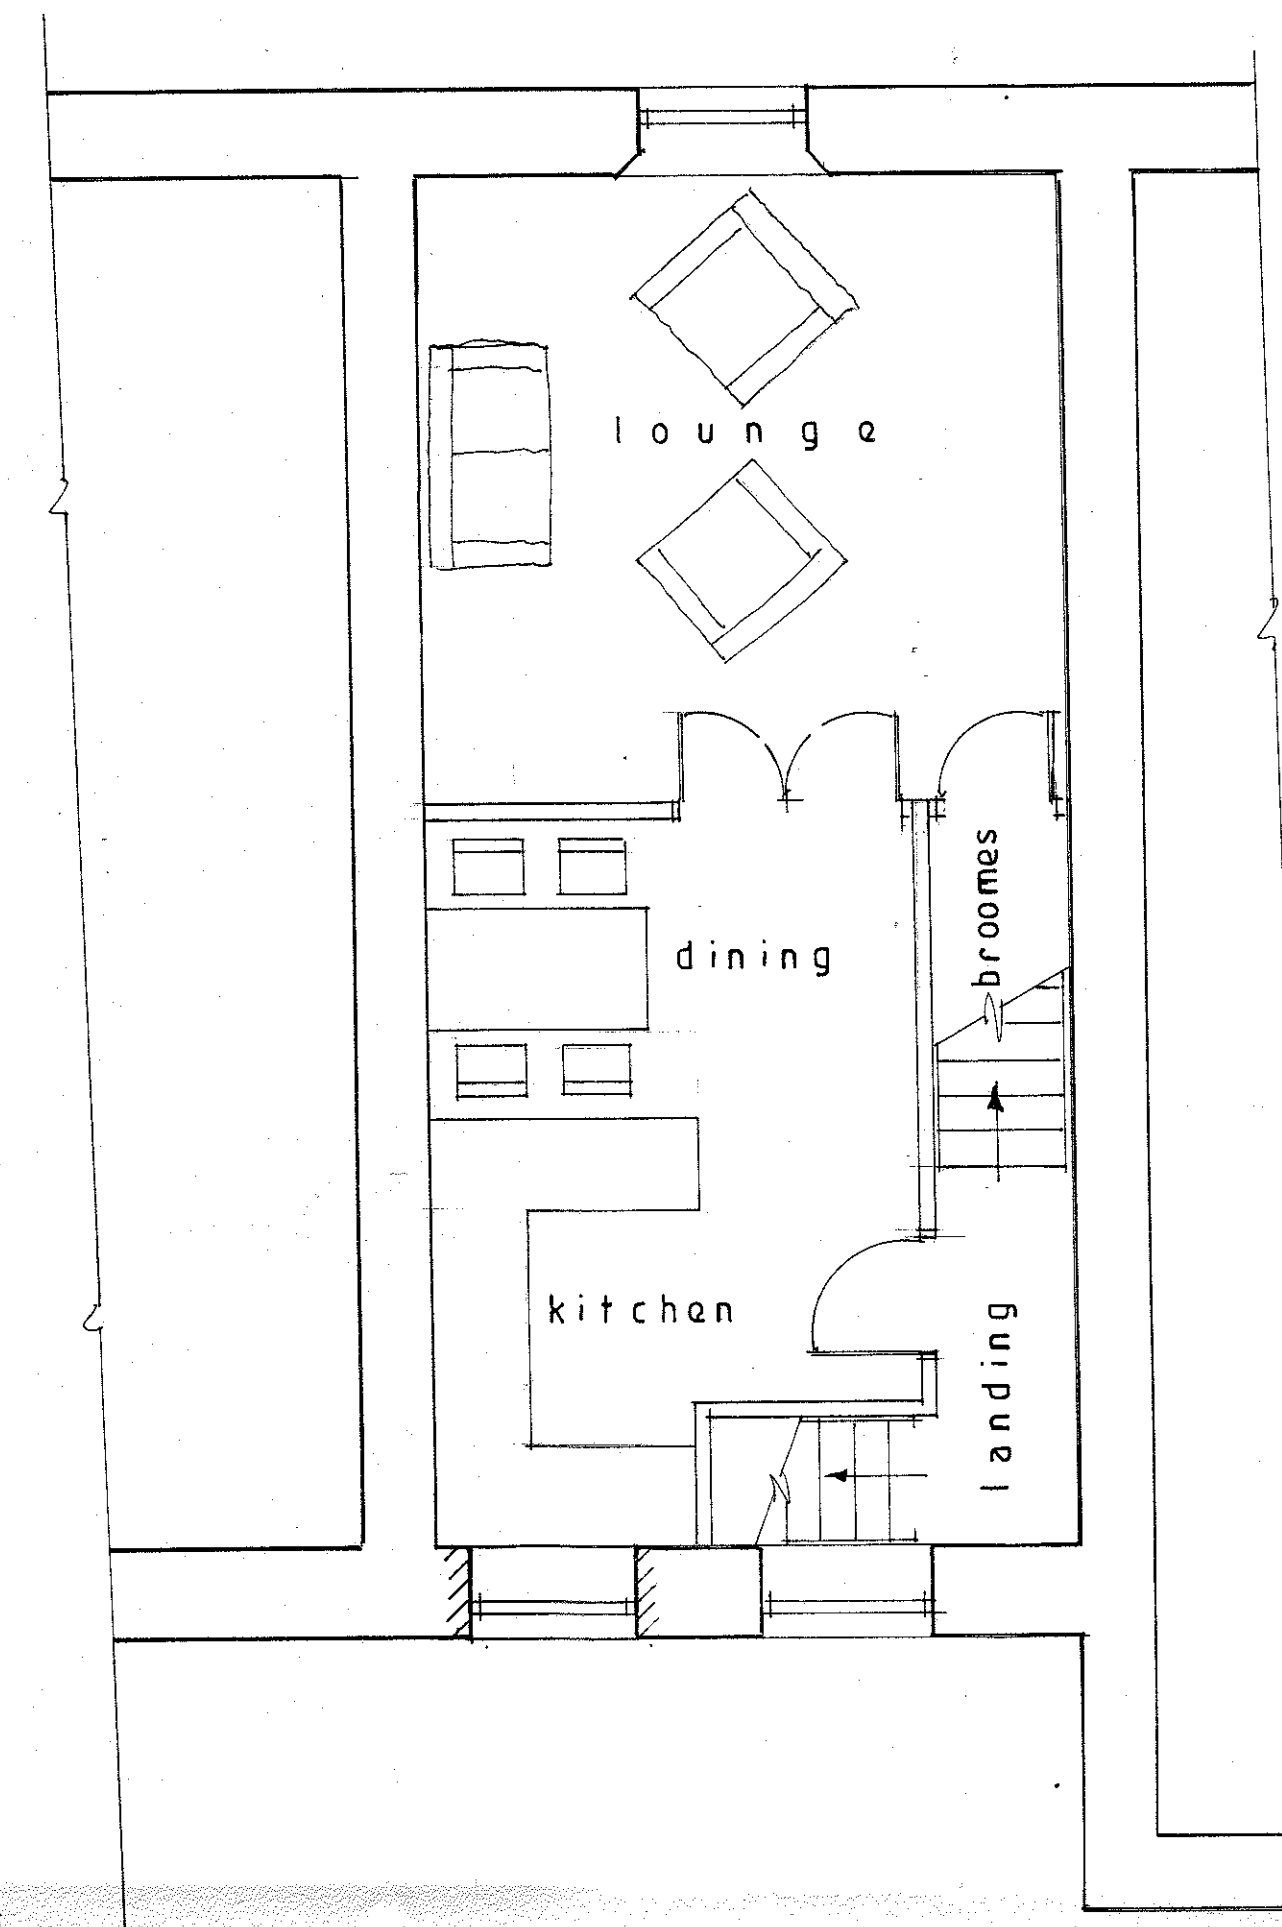

Proposed First Floor

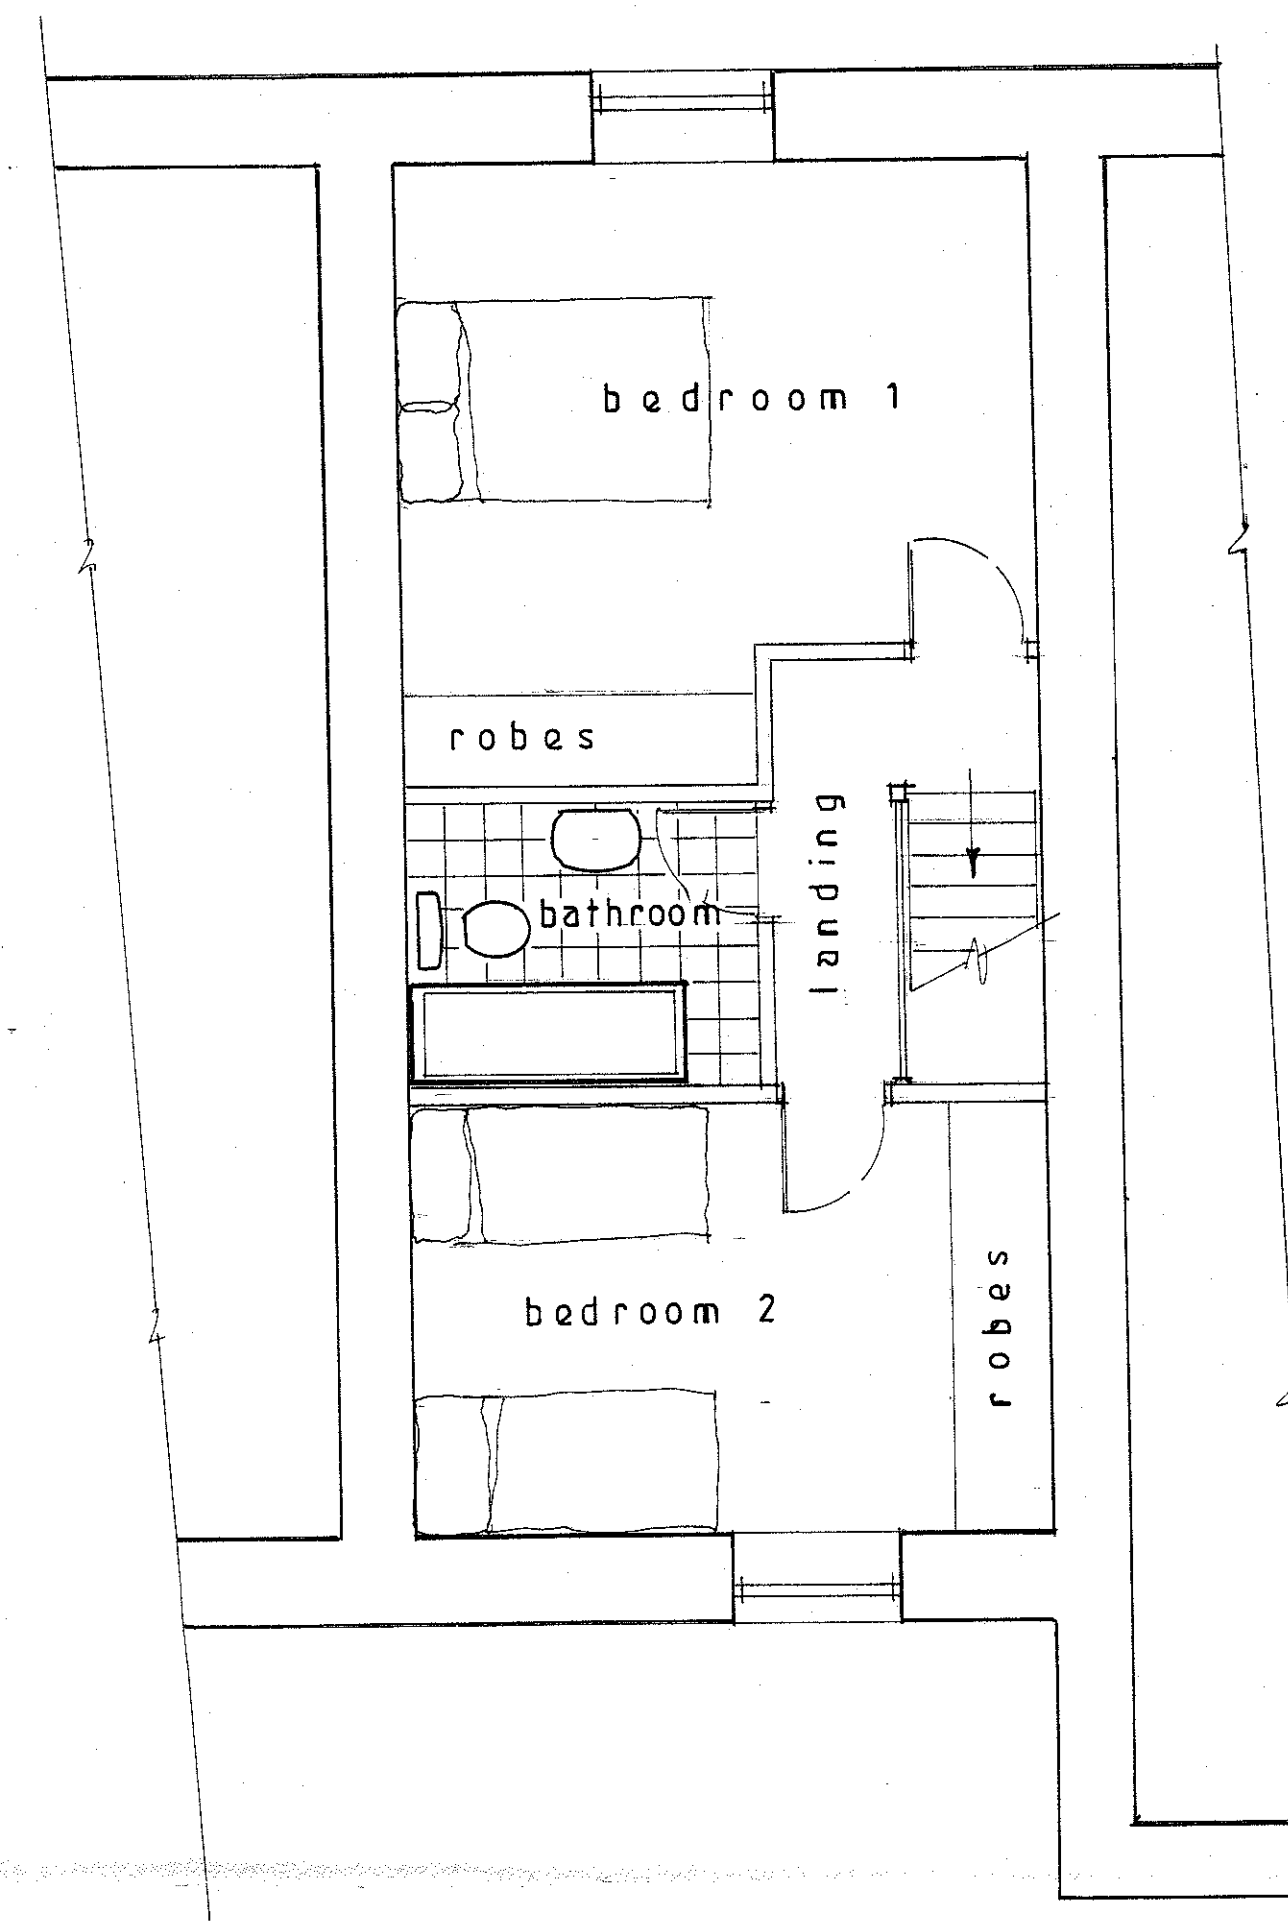

Proposed Second Floor

320160831P

S.J.Bialecki Limited
Building Surveyors

Drawing no 7012

Scale 1:50 1:100

Proposed
Structural Improvements
At
18 Parson Lane
Clitheroe