


205-05

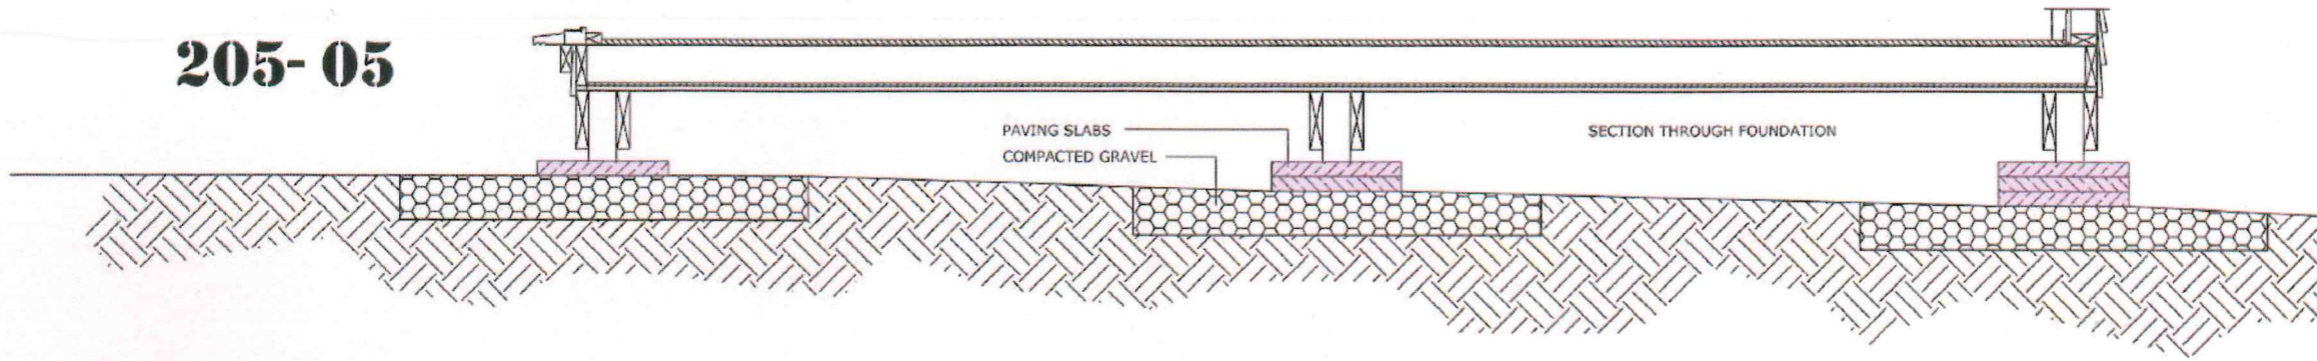

NOTES :

NBS SECTION HEADINGS

- G Structural/ Carcassing metal/timber
- H Cladding/Covering
- K Linings/Sheathing/ Dry partitioning
- L Windows/Doors/Stairs
- M Surface finishes
- N Furniture/Equipment
- P Building fabric sundries
- R Disposal systems
- S Piped supply systems
- T Mechanical heating/Cooling/ Refrigeration systems
- V Electrical supply/power/ lighting systems
- Z Building fabric reference specification


205-04



205-03



205-02

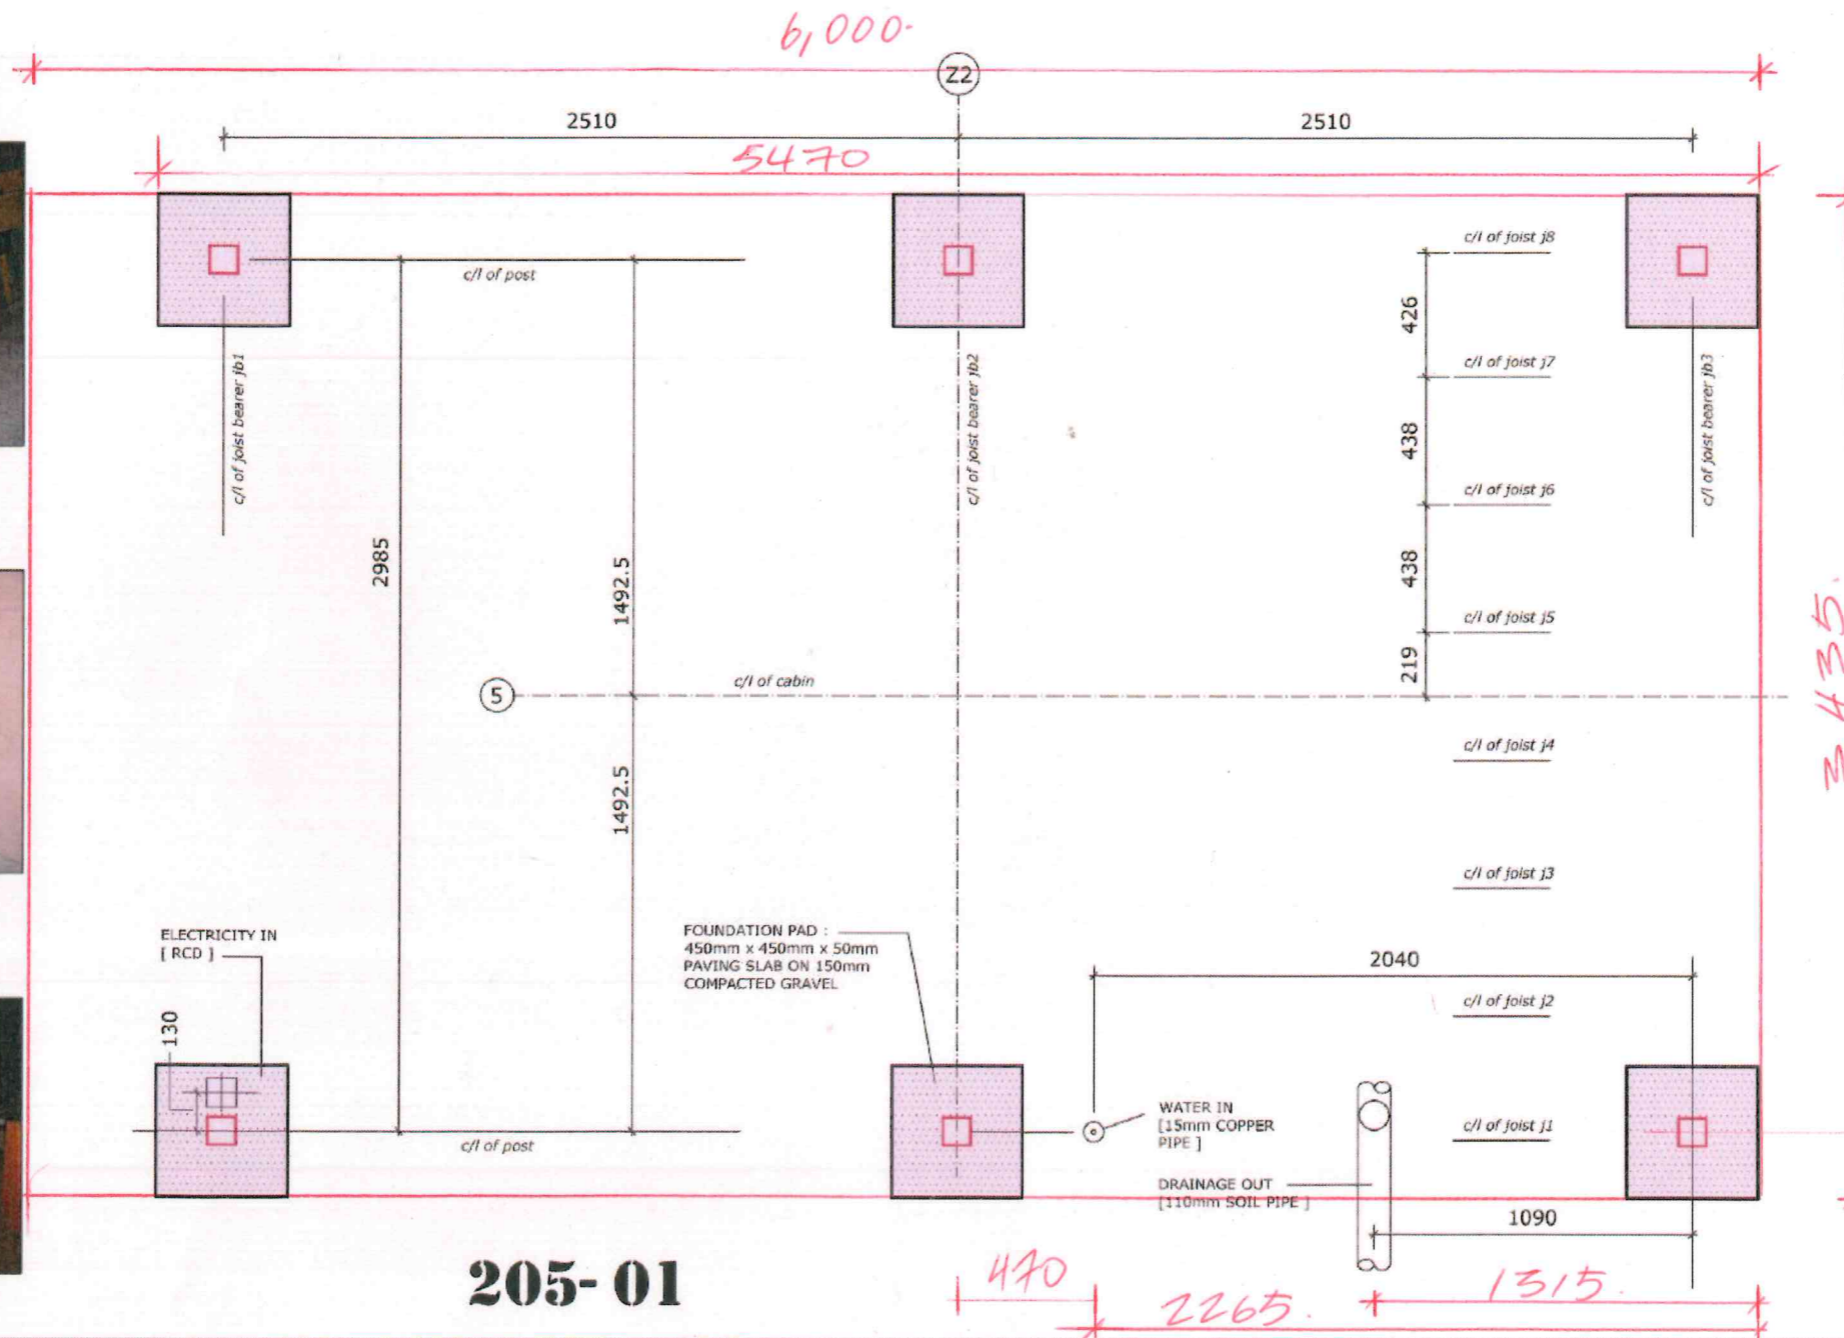

205-01

WIGWAM CABIN COMPANY:
PO BOX 28610
CAMMO PARKWAY
EDINBURGH
EH4 9BU
EMAIL : info@wigwamcabins.com
TEL: 0131 450 7126

NOTES:

PROJECT:
THE RUNNING WATER WIGWAM DELUXE

DRAWING TITLE:
FOUNDATION PLAN

DATE	DESCRIPTION	REV
WIGWAM cabins		
STATUS: PRELIMINARY		
SCALE AT A3 : 1:25	JOB No: RWWD-1.0	DRAWN BY: YTB
DATE: 20-10-13	DWG No: 205	REV: -