


320160868P

FRONT
ELEVATION

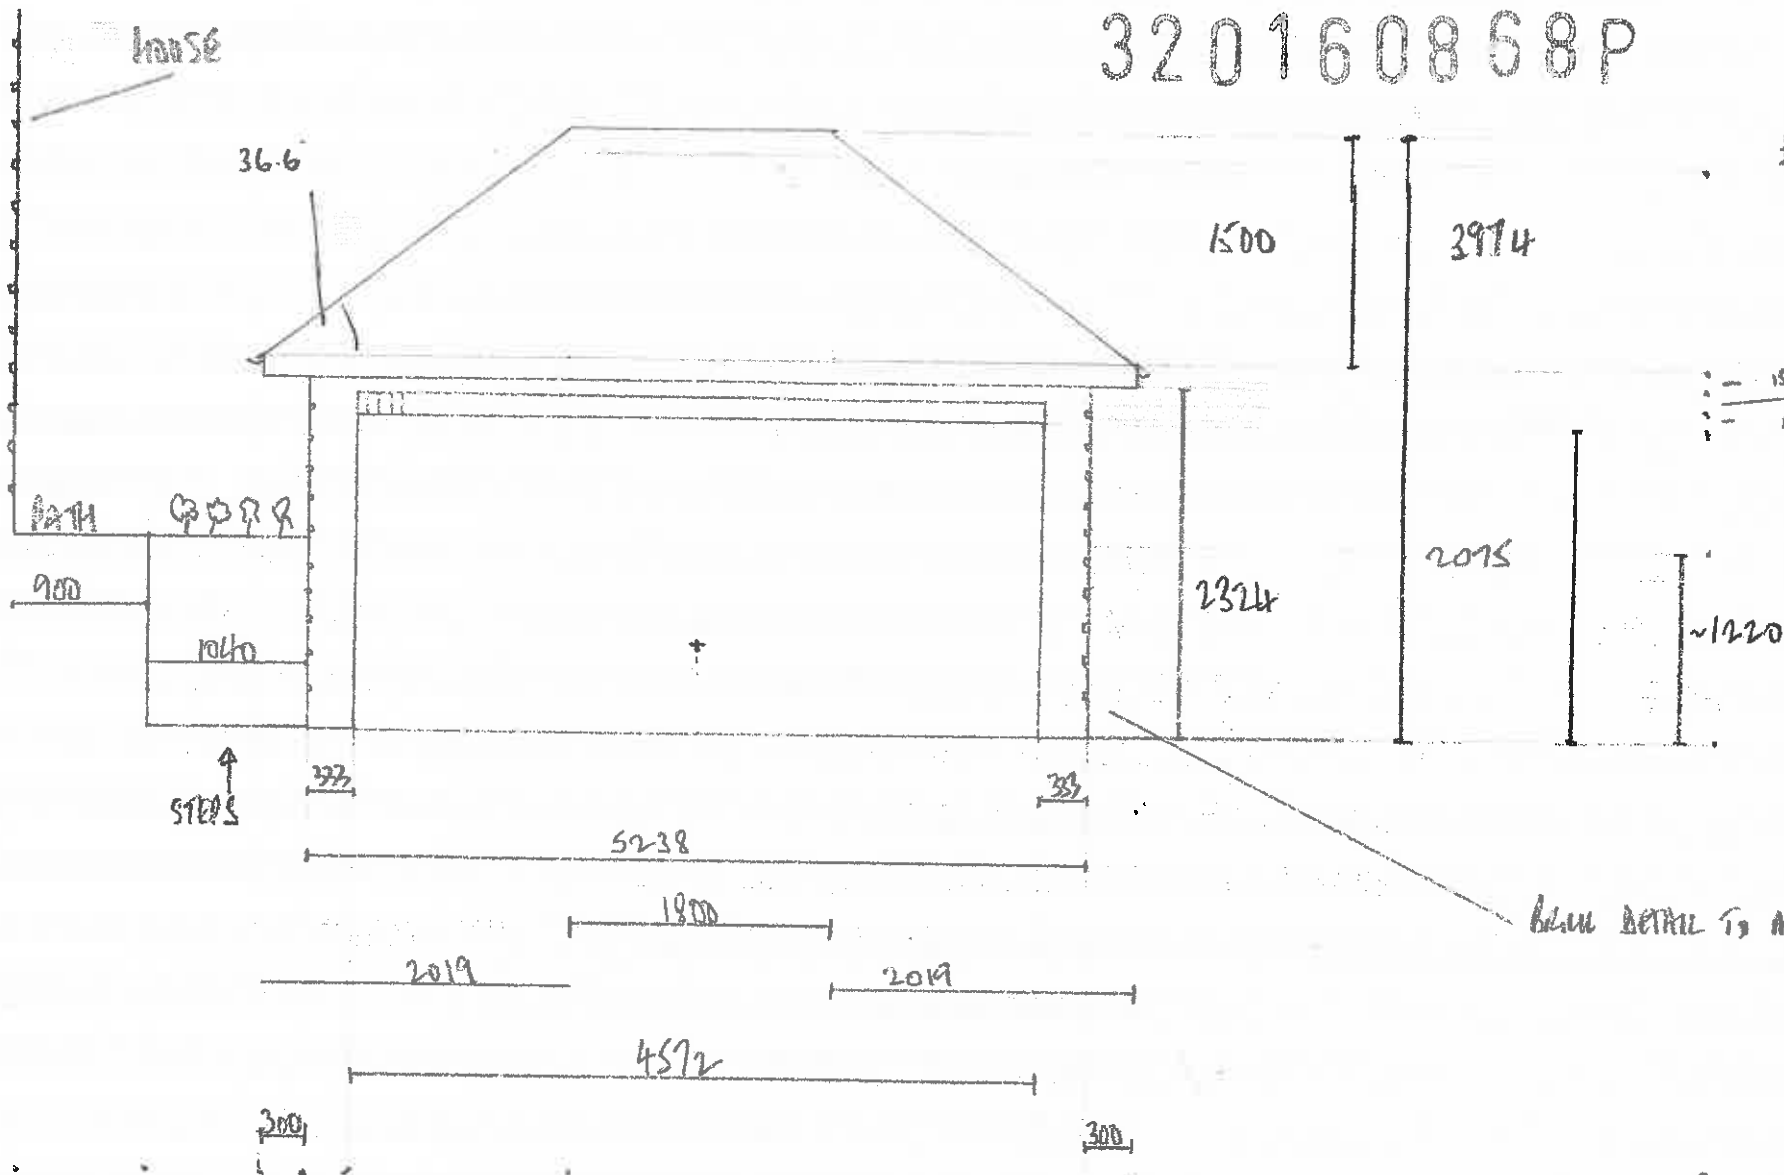

- 150 9000'S COURSE
 - 156 (2 COURSE 'SOLIDER')


BLUE DETAIL TO MATCH HOUSE

DIMENSIONS IN MM. SCALE 1:50

VERSION 1.2.1


320160868P

SITE PLAN (ENCLOSURE)

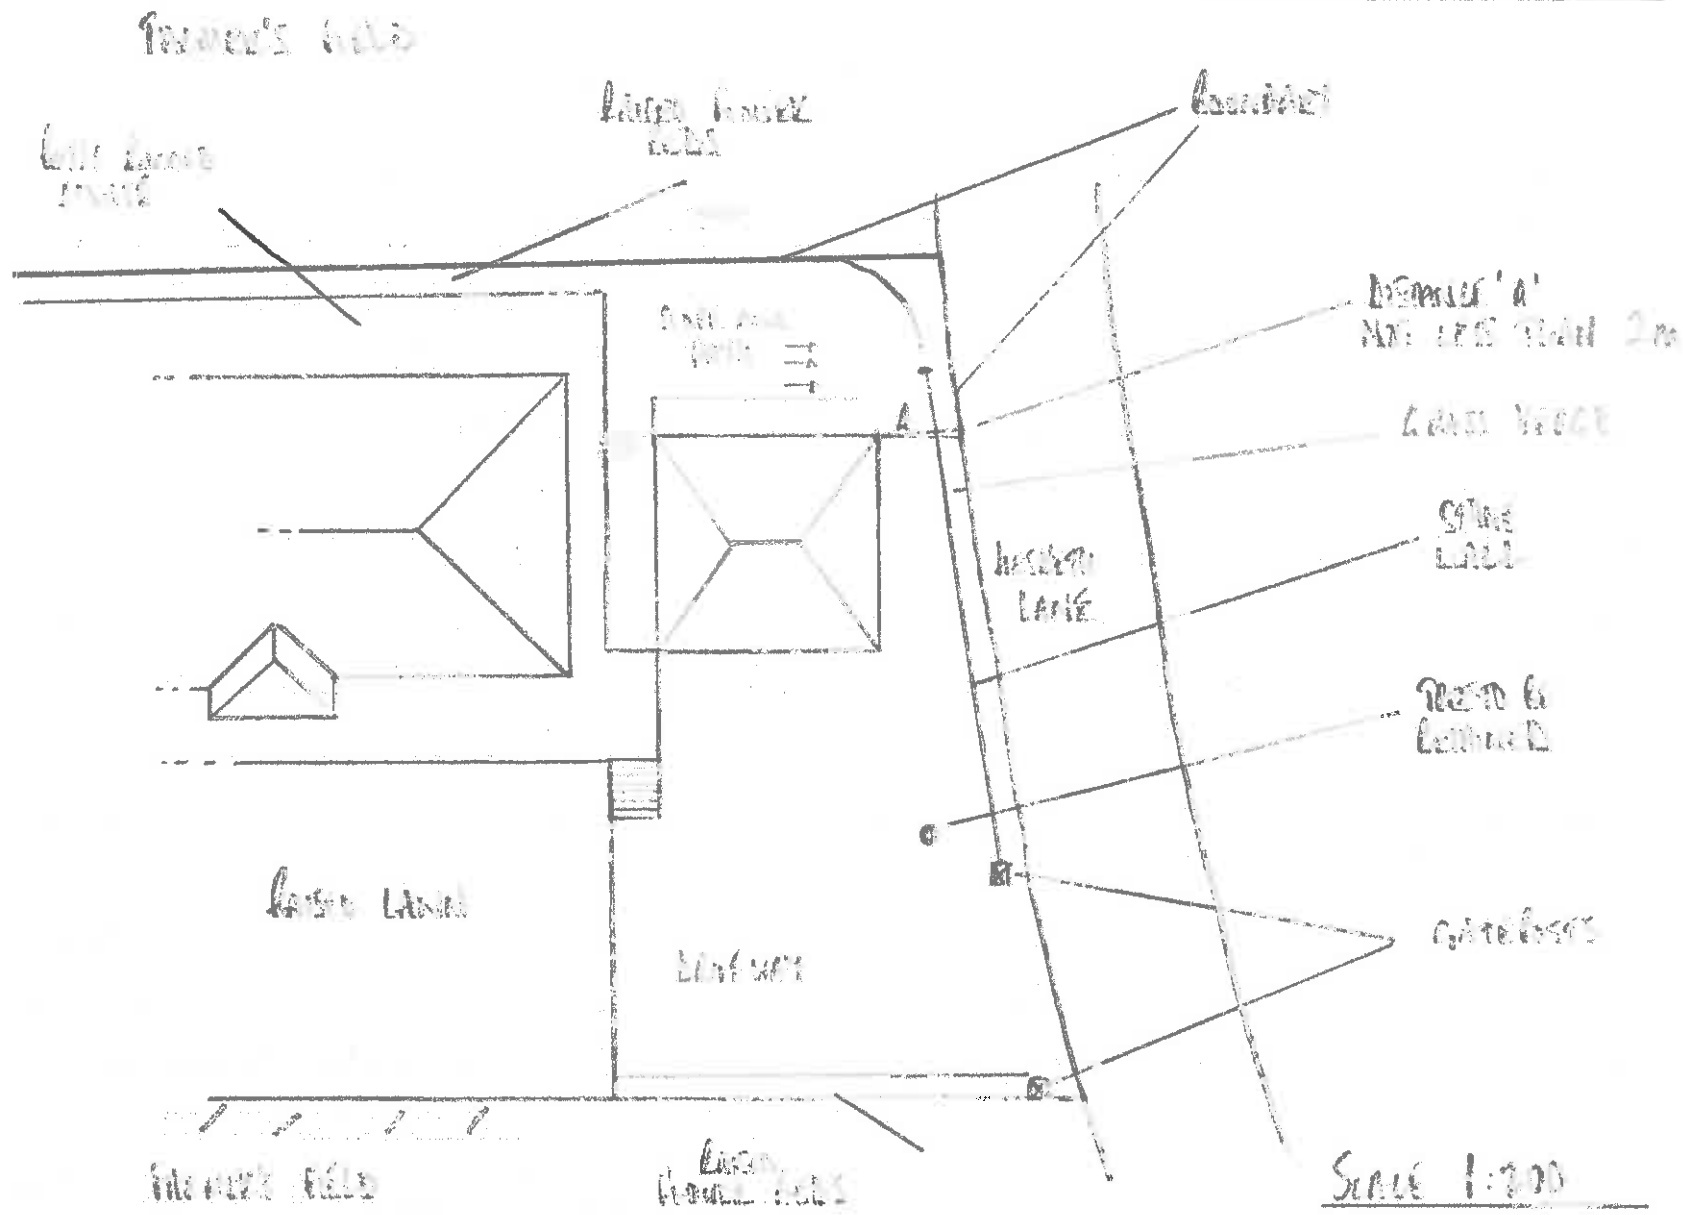

320160868F


Site elevation

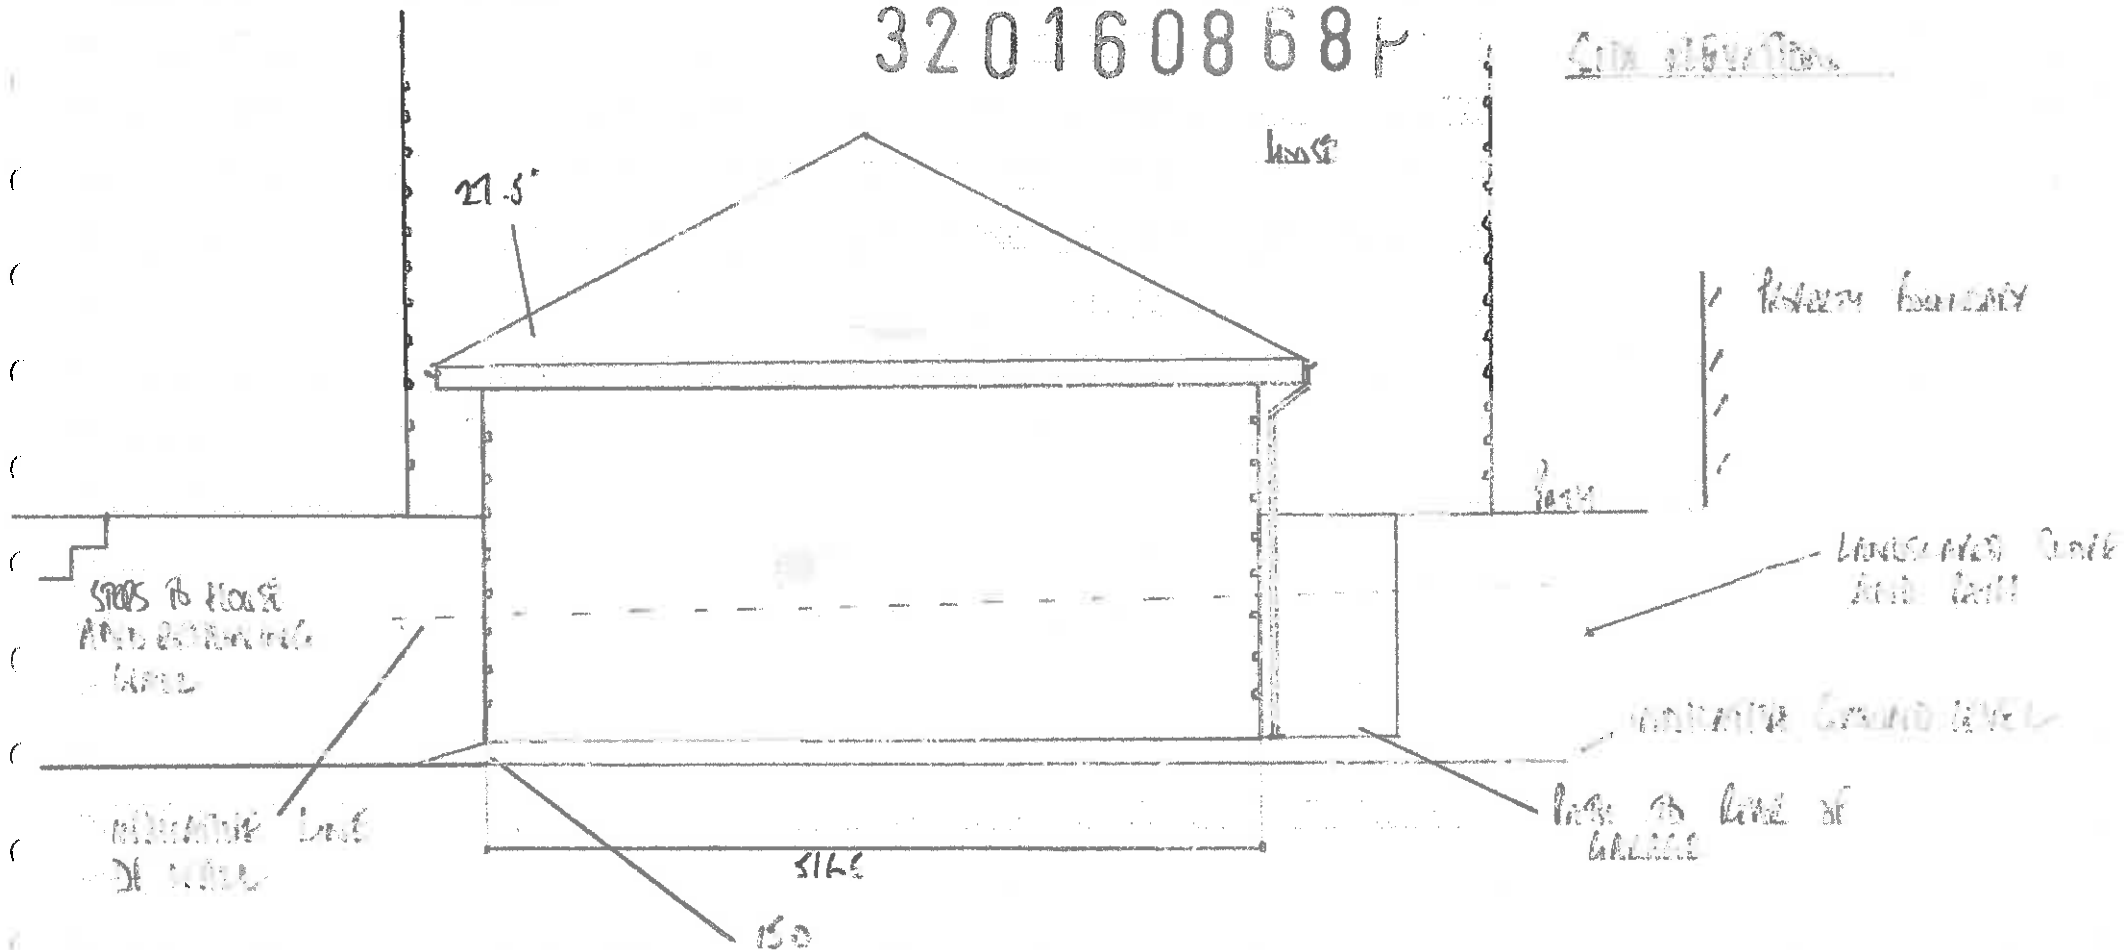

Dimensions in mm. Scale 1:50

Version 1.2

Left Elevation

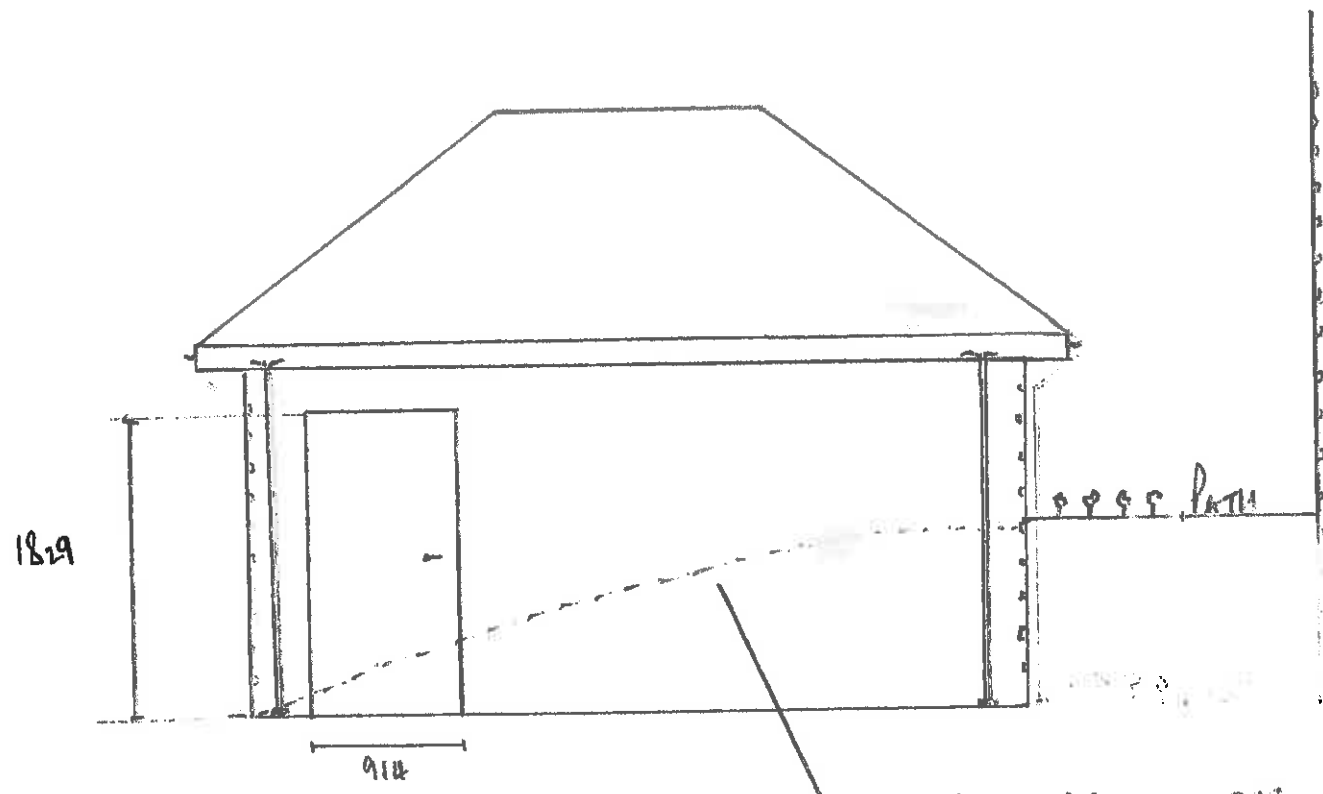

HOUSE

Path

1829

912

320160868P

INDICATIVE GROUND LEVEL TO ROCK

DIMENSIONS IN mm. SCALE 1:50

VERSION 1.2

Plot Area 320160868P

