



Site Location Plan 1:500



Front Elevation (South East) showing Proposed Portico

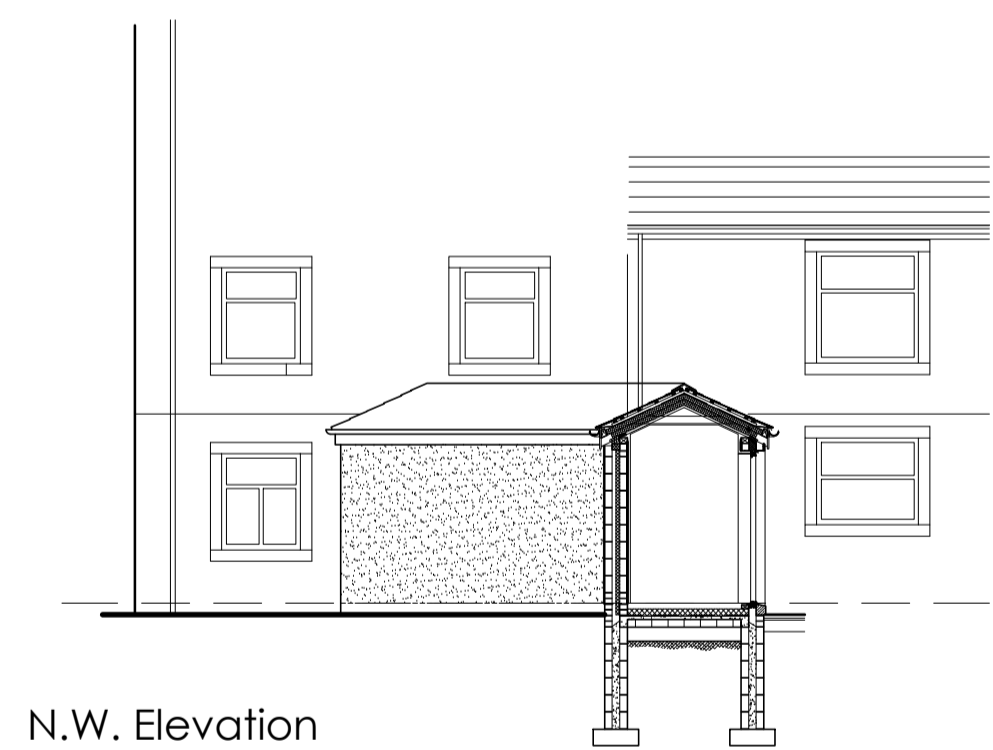


N.W. Elevation

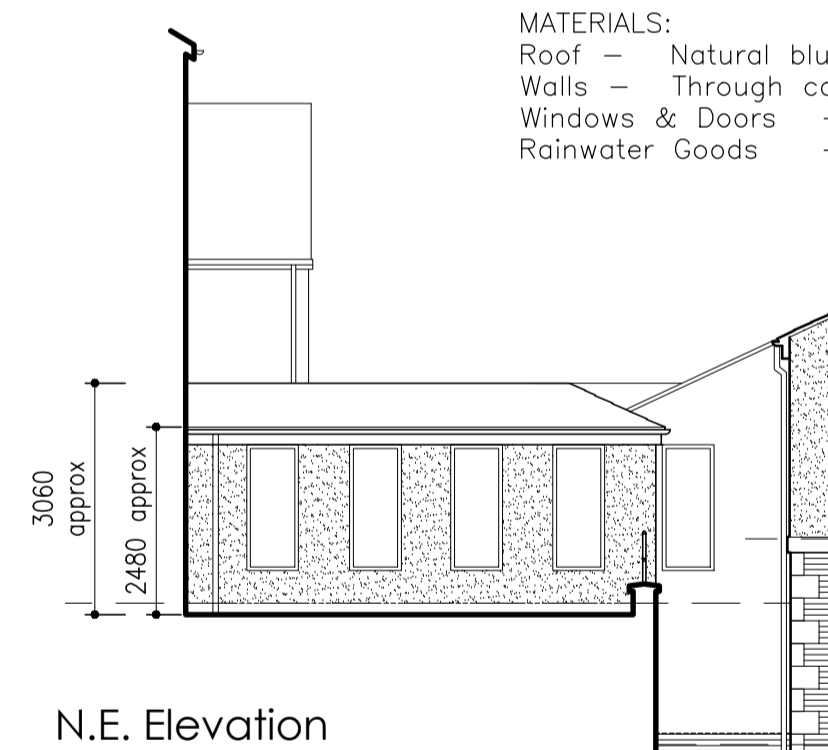


N.E. Elevation

MATERIALS:  
 Roof - Natural blue slate to match existing  
 Walls - Through coloured render to match new block  
 Windows & Doors - White upvc  
 Rainwater Goods - Black upvc

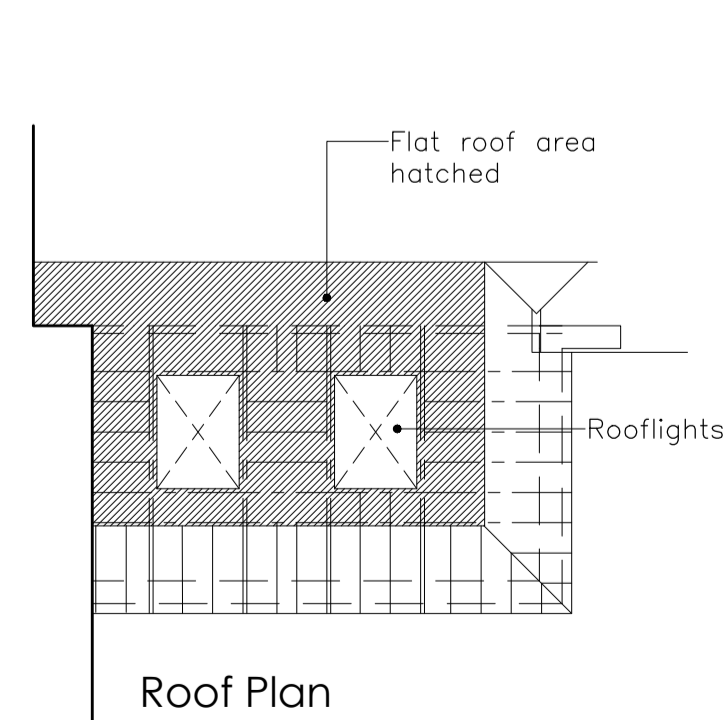


Roof Plan

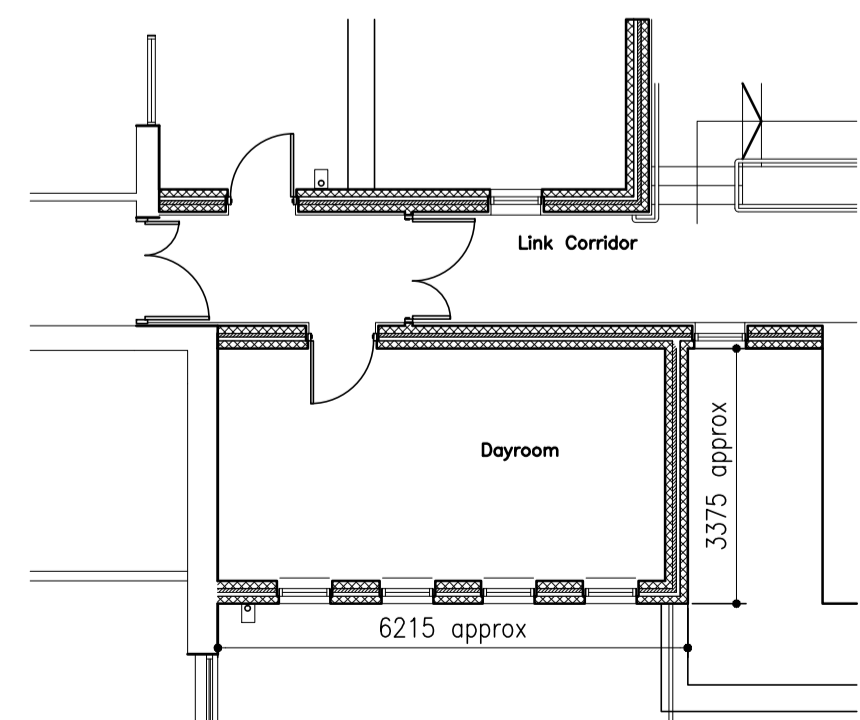

Floor Plan

Proposed Dayroom

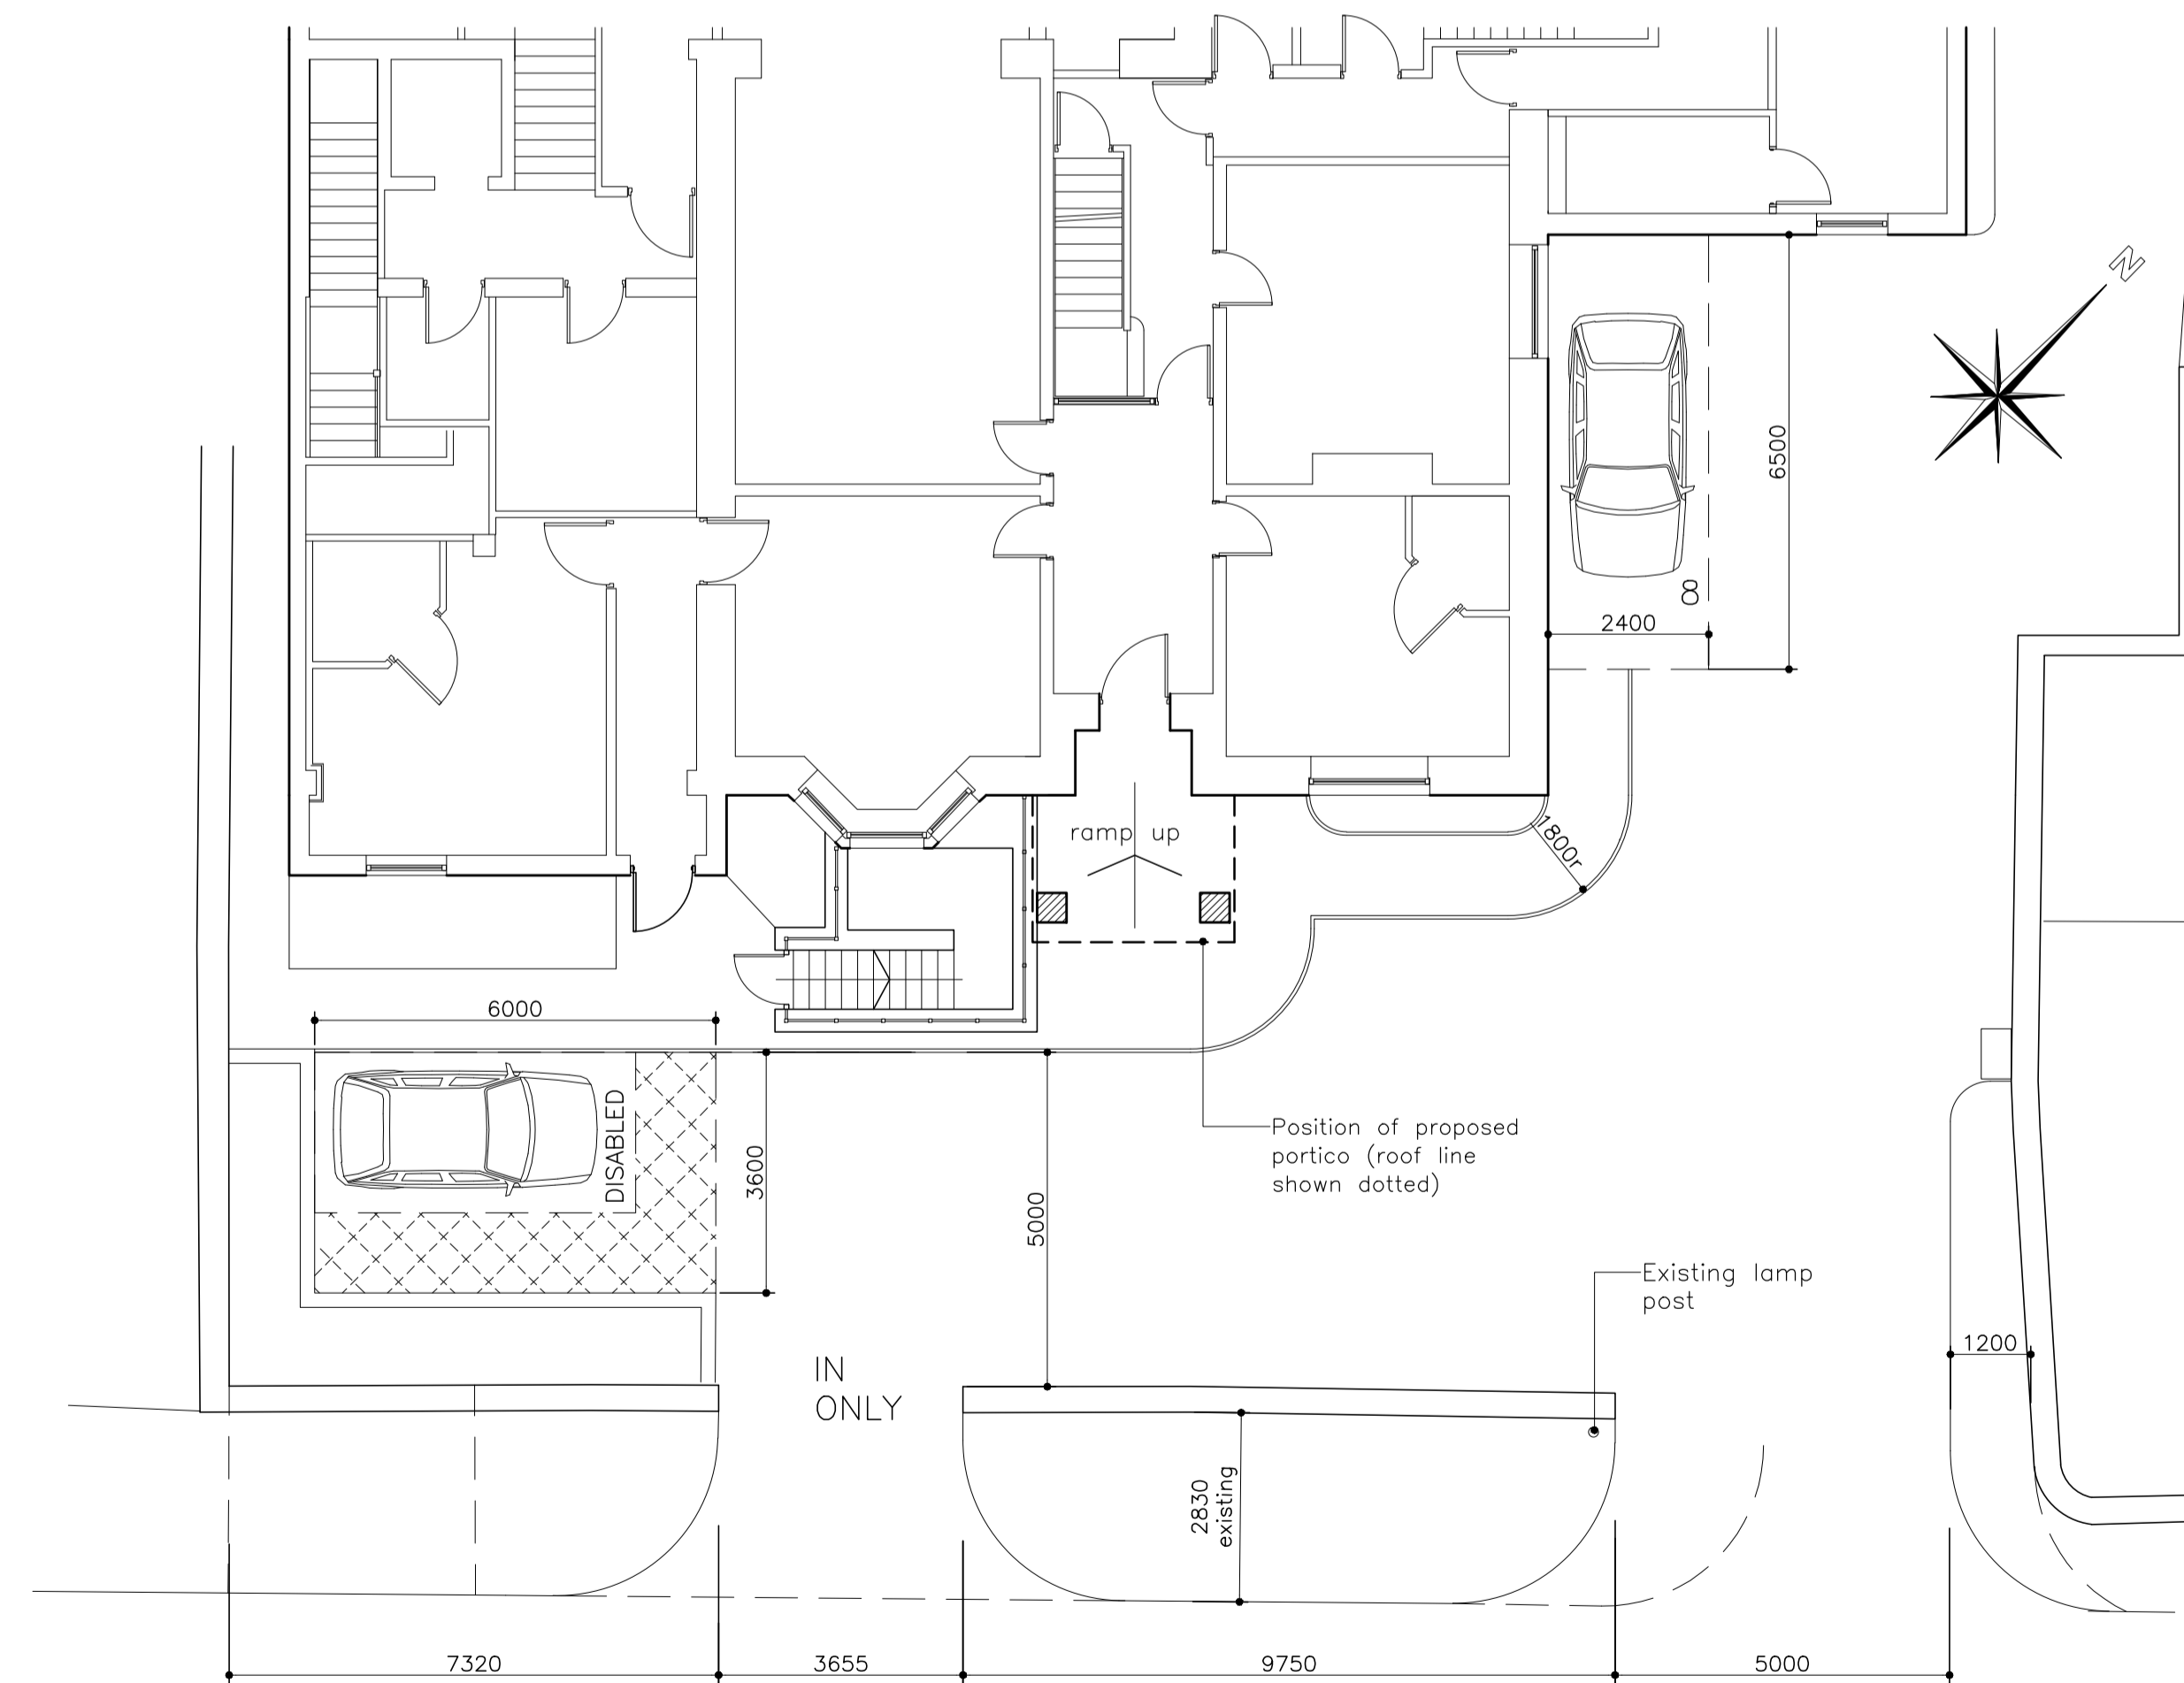

Revised Site Entrance Layout

Revisions:  
 A: 14/09/16 Dayroom size increased;

Ratcliffe Architectural Services **RAS**  
 Chartered Architectural Technologist  
 6 Sandybeds Close - Accrington - Lancs - BB5 2XG  
 Tel: 07787 175223  
 Email: mra.services@btinternet.com

job:  
 Extension to High Brake House,  
 Chatburn Road  
 Clitheroe

client:  
 Brierley Care Ltd

drawing:  
 Proposed Dayroom Extension; Front  
 Portico and Revised Front Entrance  
 Layout

scale: (@ A1)	drawn:	date:
1:100 1:500	MR	Apr 2016
checked:		date:
job no:	dwg no:	rev:
RA114	117	A