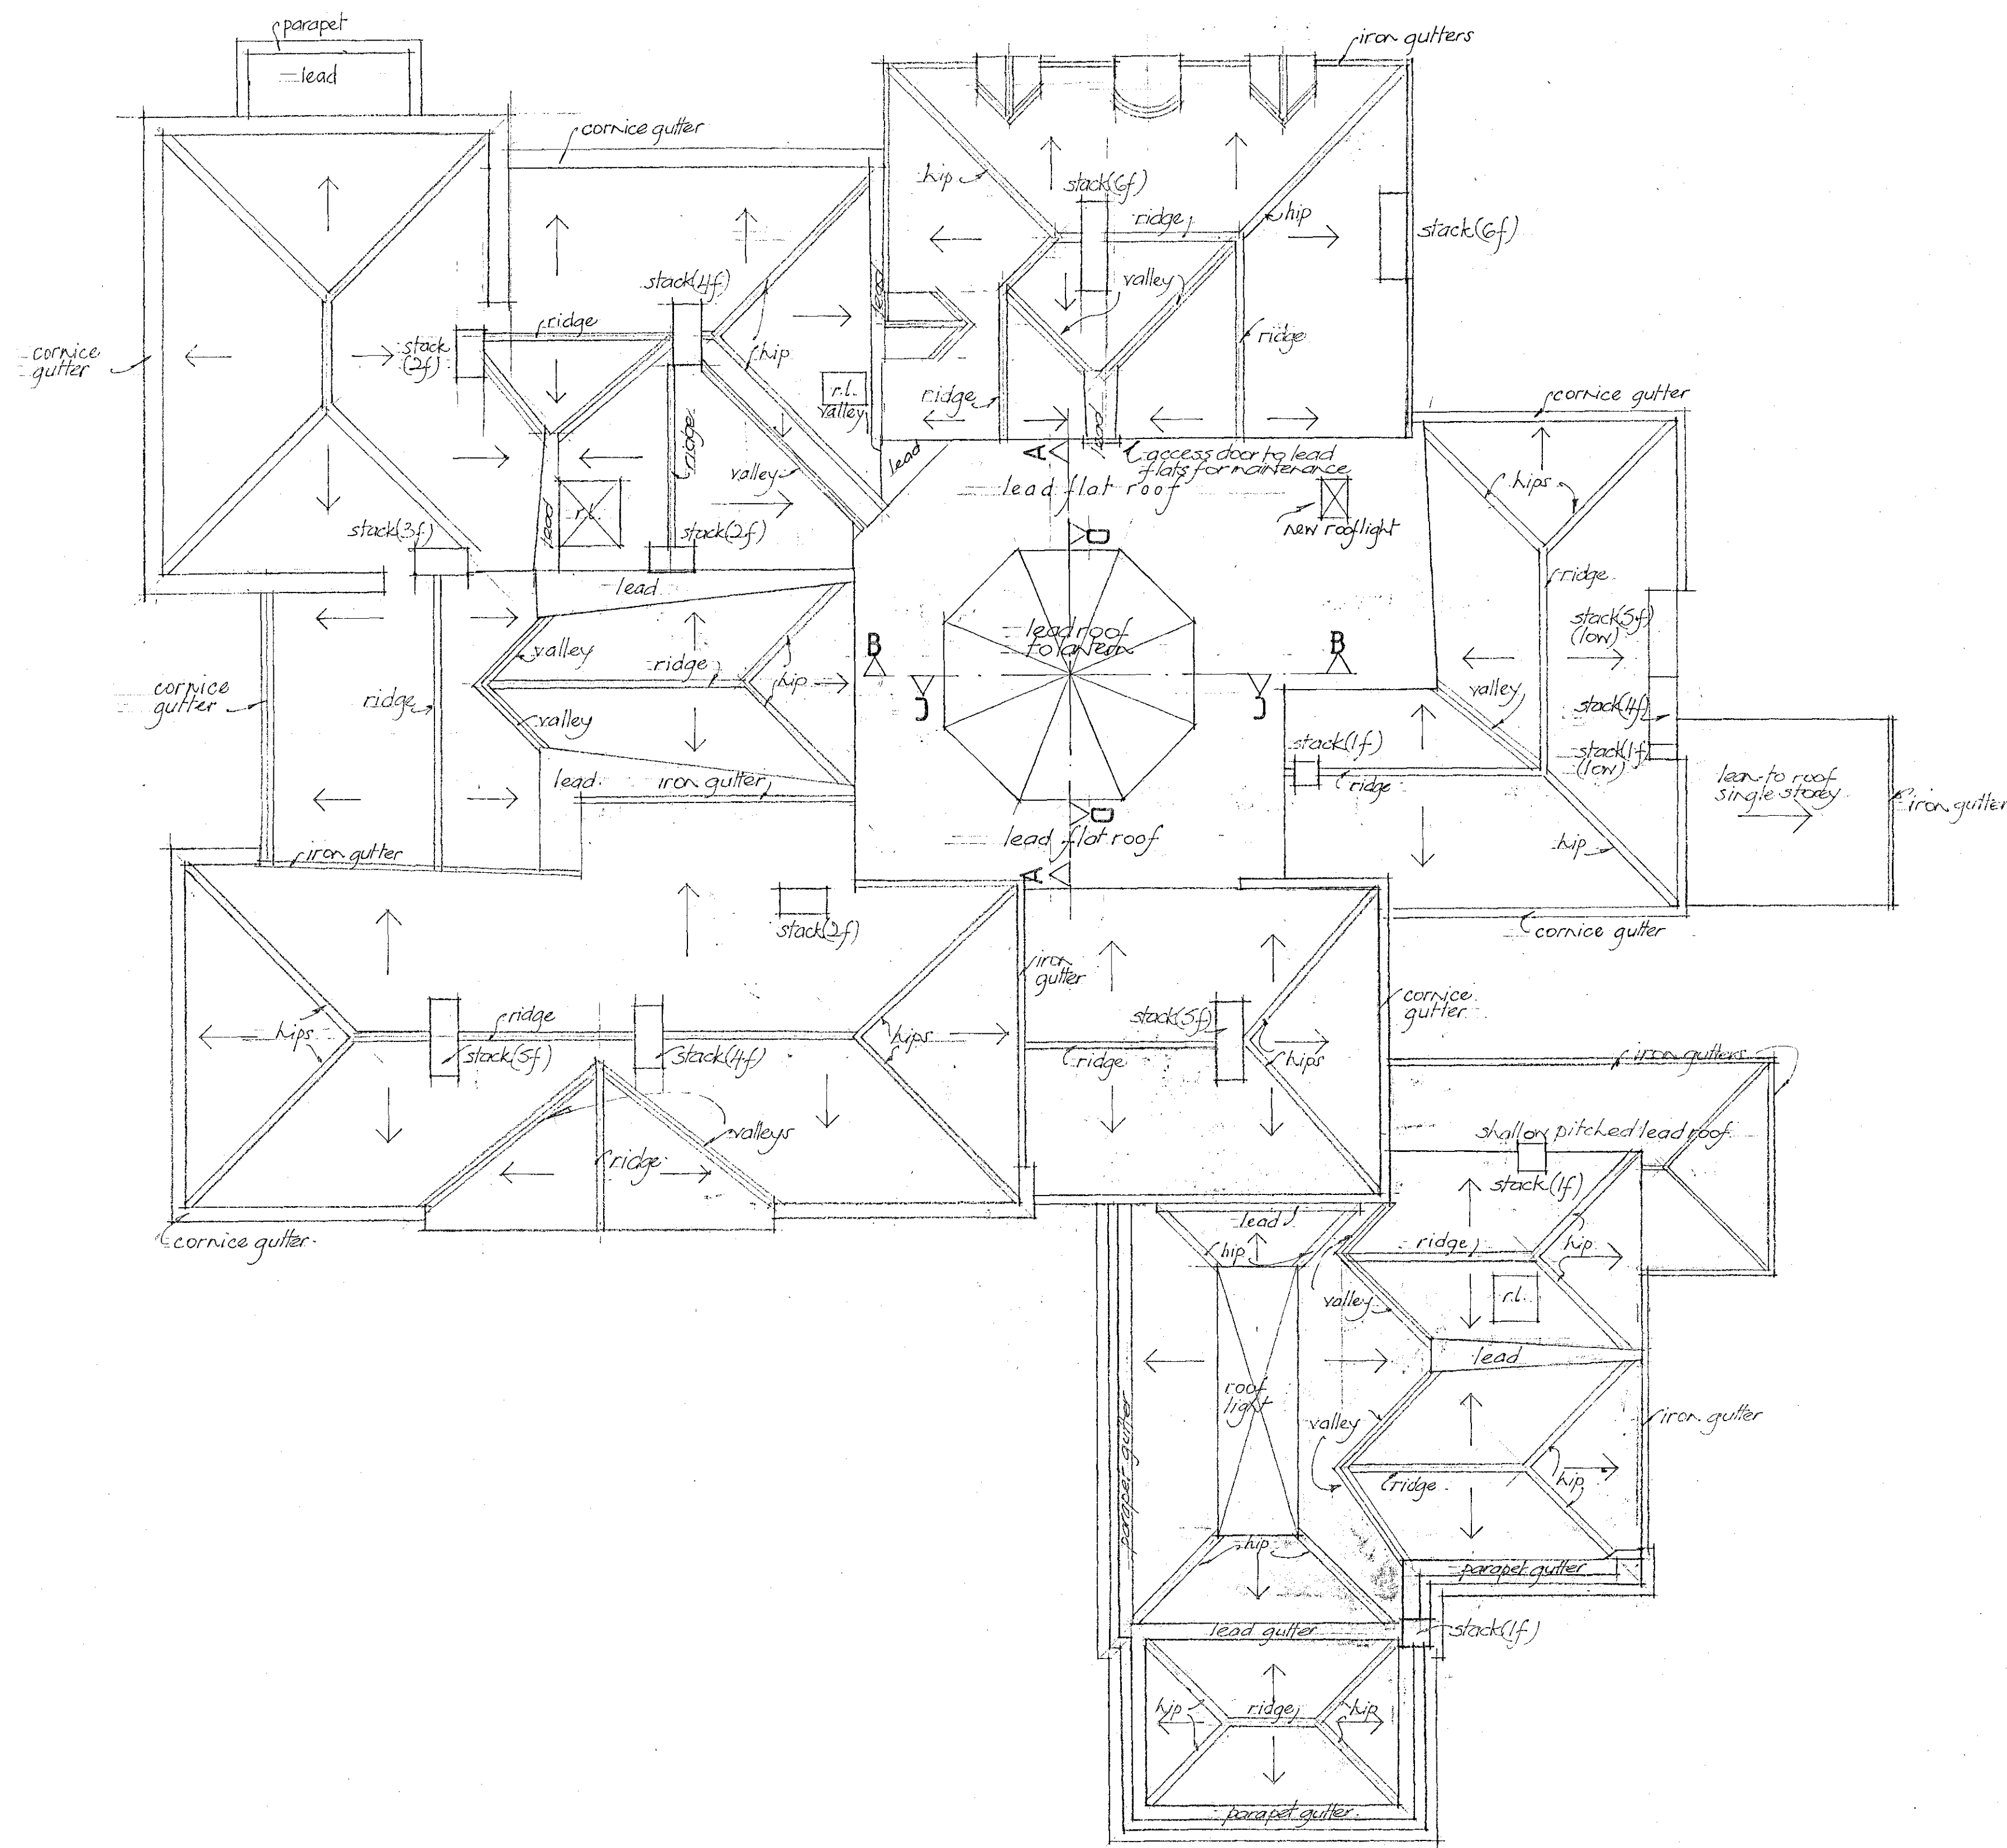
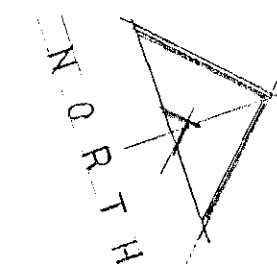


ROOFS
Roofing material generally is stone slate laid in diminishing courses with stone ridges and hips and lead valleys.

Proposal Plans -- Roof Plan

STANDEN HALL, PENDLETON, CLITHEROE

Francis Johnson & Partners
Architects, 'Craven House'
16 High Street, Endlington
East Yorkshire YO16 4PT

Scale 1:100
Drawn August 2016
Drg No 2743/114

Tel 01262 674043
info@francisjohnson-architects.co.uk