


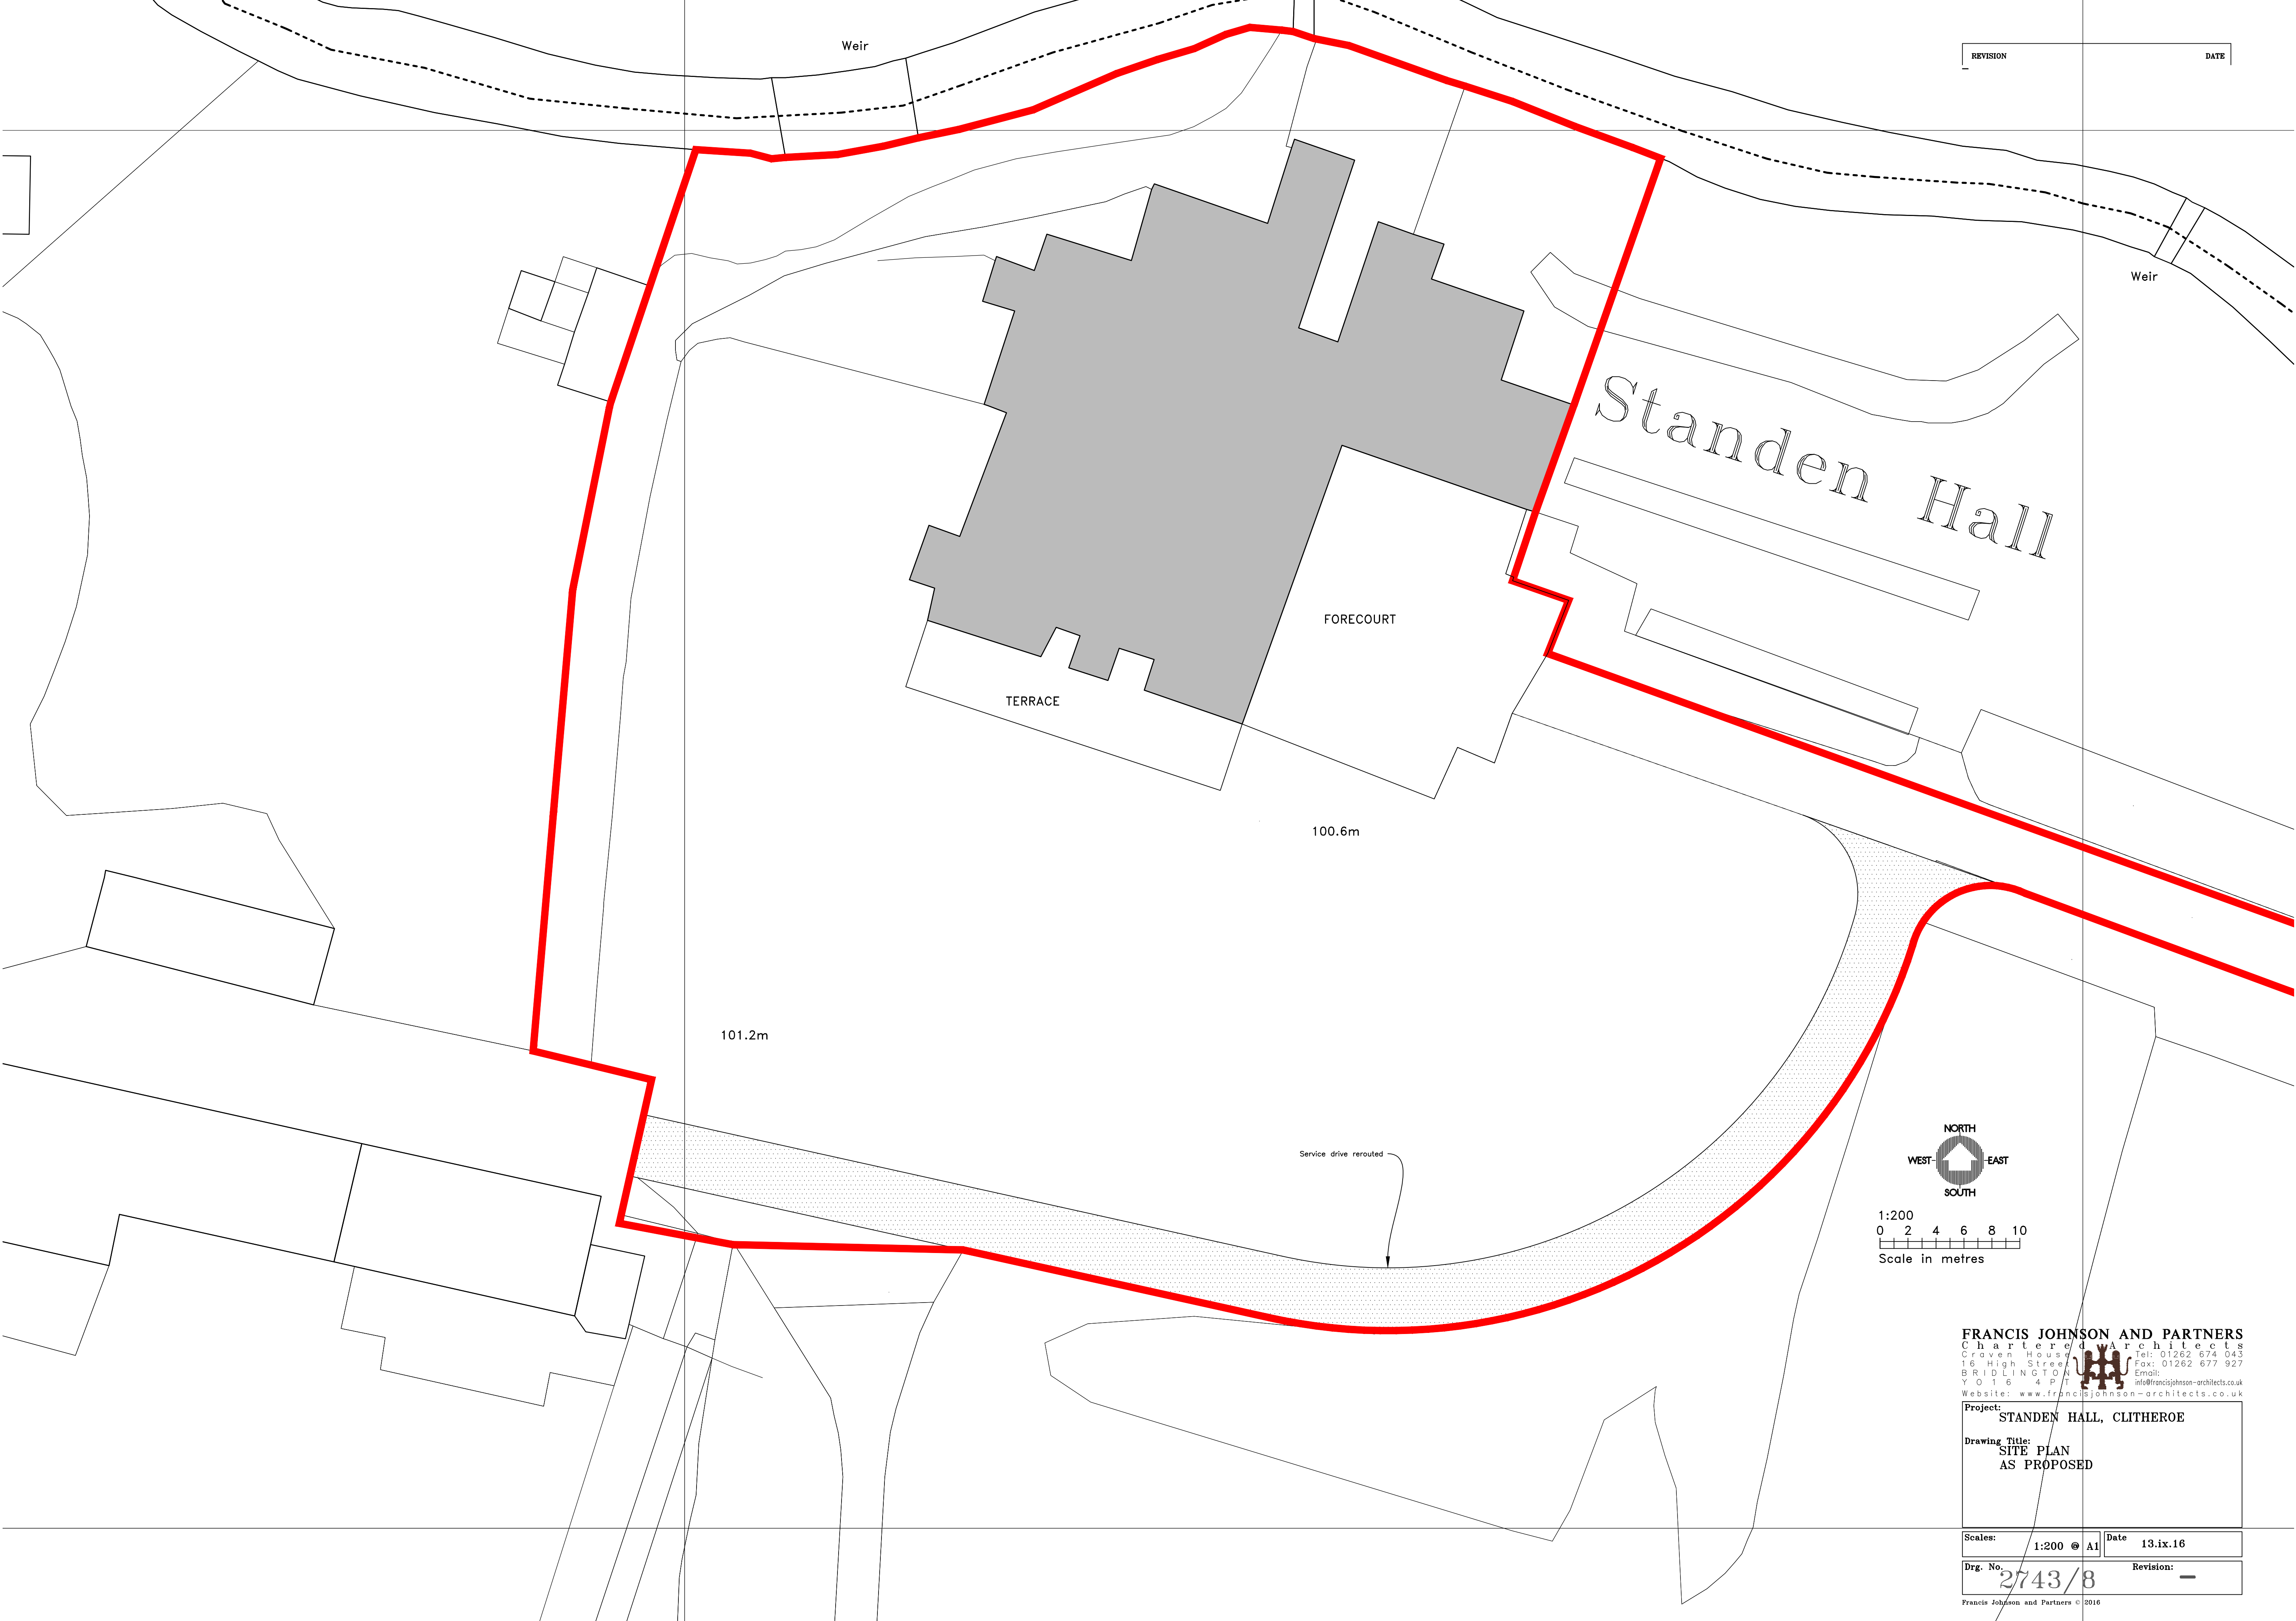

REVISION	DATE

FRANCIS JOHNSON AND PARTNERS
Chartered Architects
Craven House
16 High Street
BRIDLINGTON
YO16 4PT
Tel: 01262 674 043
Fax: 01262 677 927
Email: info@francisjohnson-architects.co.uk
Website: www.francisjohnson-architects.co.uk

Project: STANDEN HALL, CLITHEROE	
Drawing Title: SITE PLAN AS PROPOSED	
Scales: 1:200 @ A1	Date 13.ix.16
Drg. No. 2743/8	Revision: —