


Ground Floor Plan

Unit 5
142.2m²

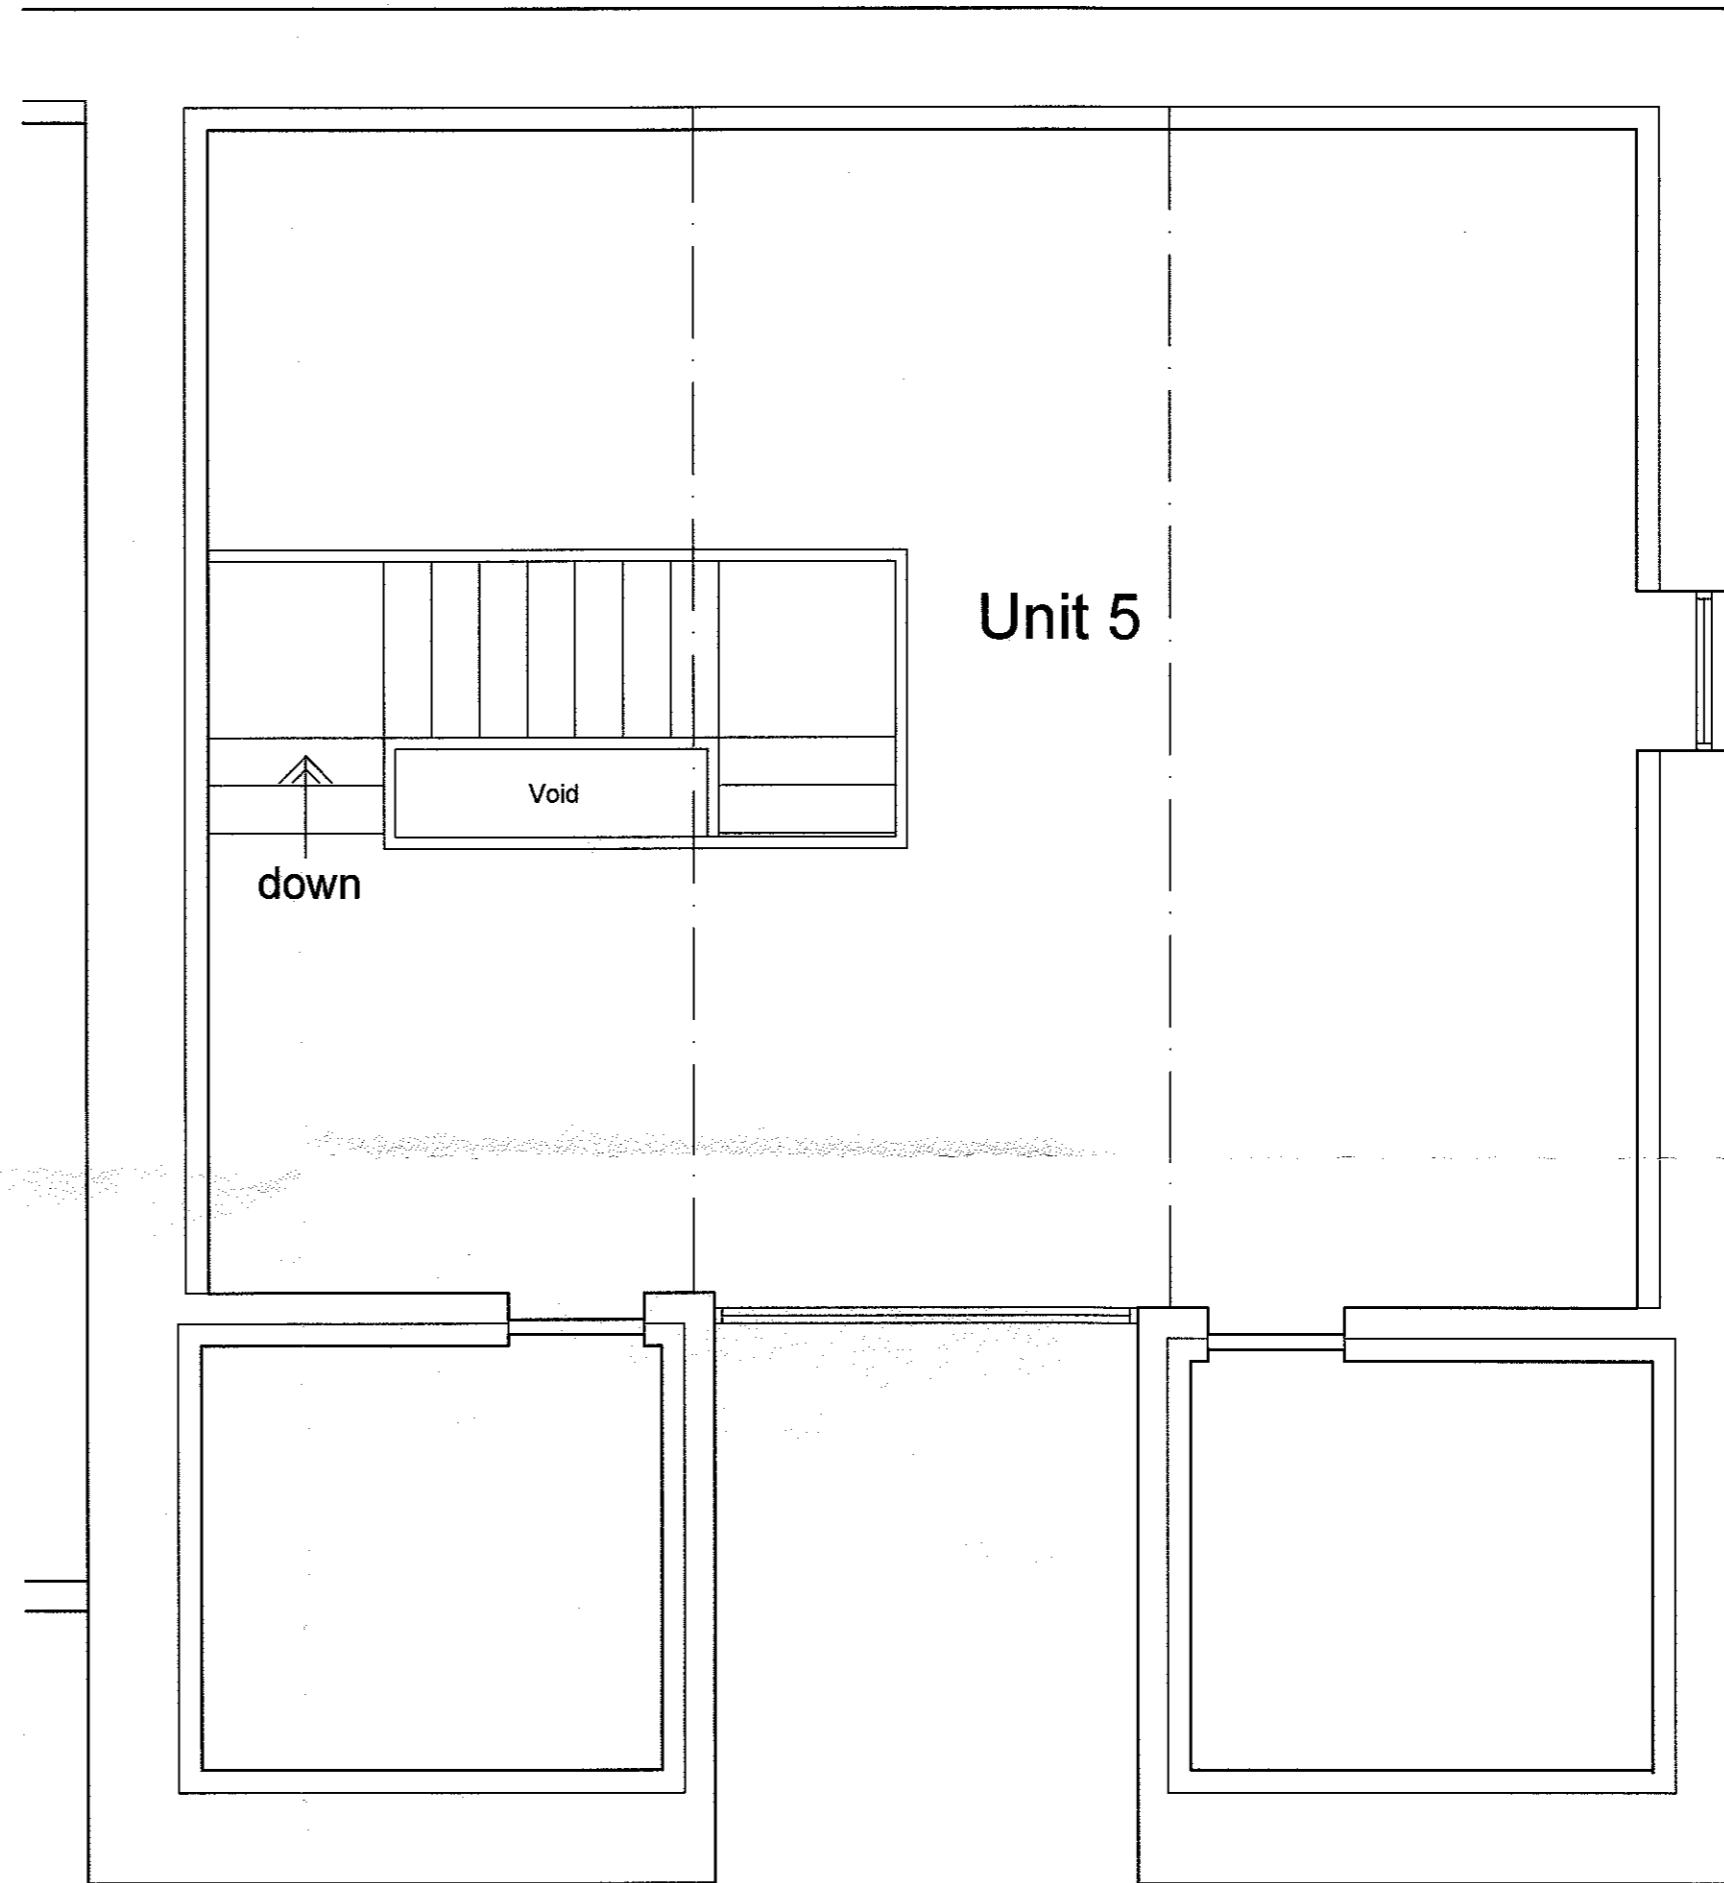

First Floor Plan

320160891P

Client Duchy of Lancaster		
Job Title Proposed Conversion of 5 Root Hill Estate Yard Whitewell Road Dunsop Bridge BB7 3AY		
Drawing Title Existing Floor Plans		
Scale 1:50 @ A2	Date Sep 2016	Drawn LFG

spa
SUNDERLAND PEACOCK ARCHITECTS
SUNDERLAND PEACOCK & ASSOCIATES LTD
HAZELMERE, PHALICO ROAD, CLITHEROE
LANCASHIRE, BB7 2AG
T: 01208 623176 F: 01208 427326
E: info@sunderlandpeacock.com
www.sunderlandpeacock.com



3548 -27