


Ground Floor Plan

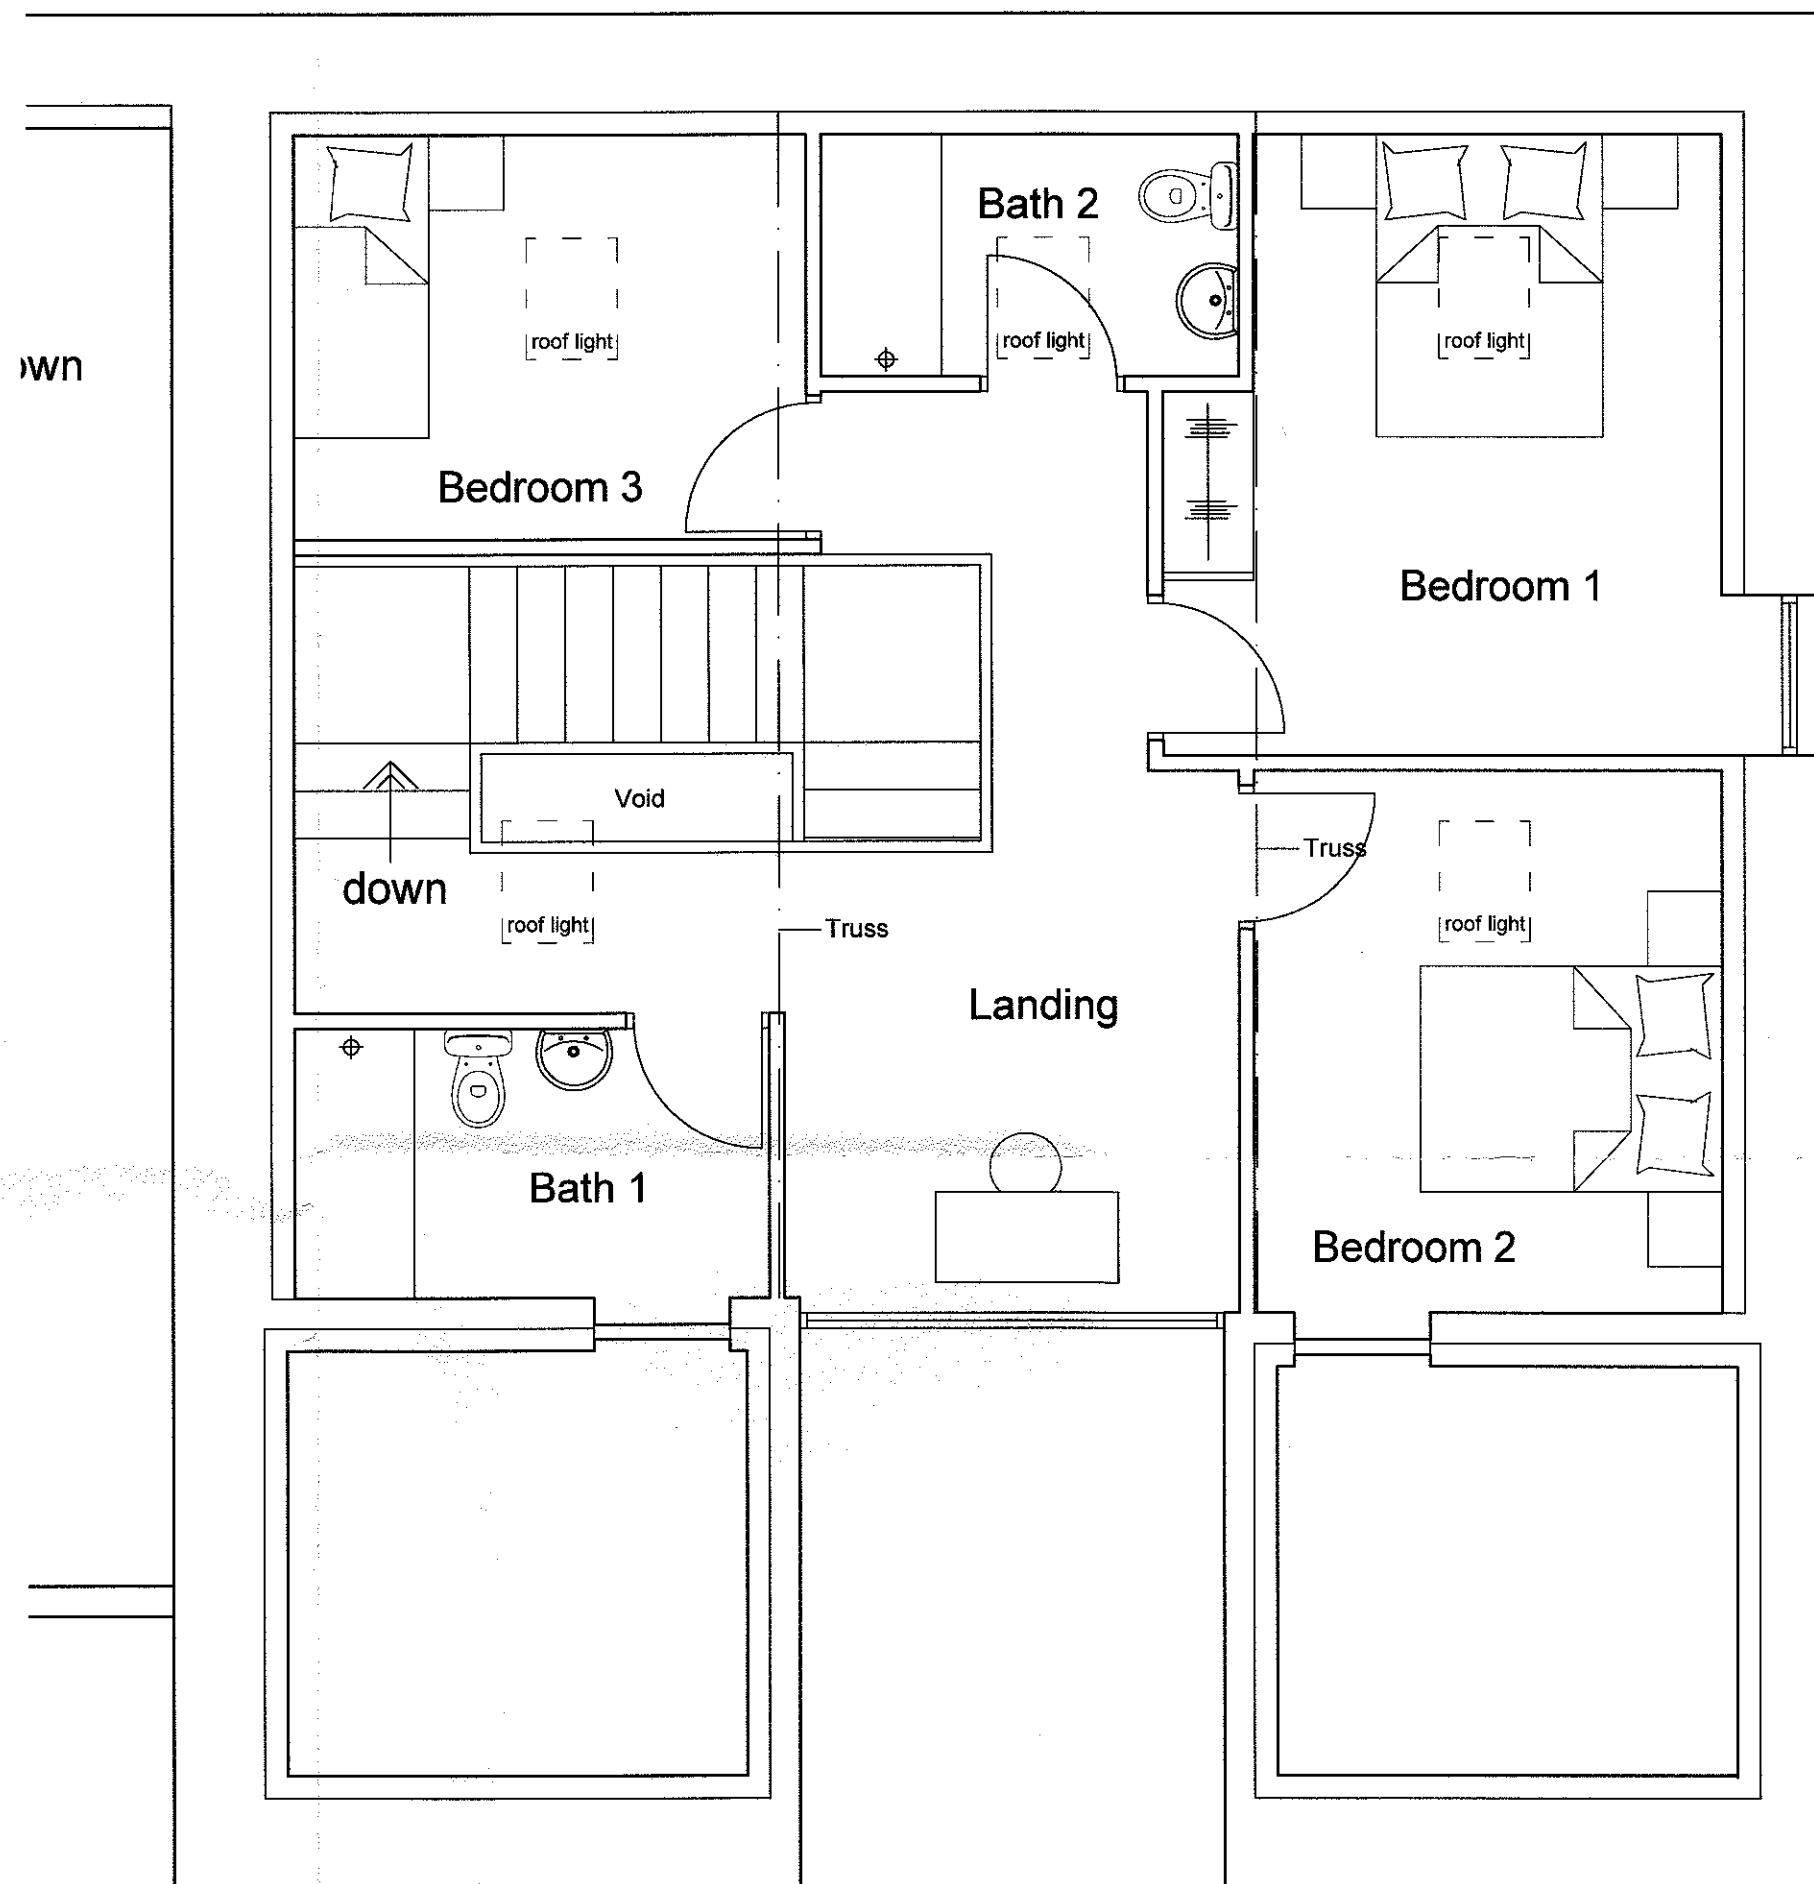

First Floor Plan

320160891P

Client
Duchy of Lancaster

Job Title
Proposed Conversion of
5 Root Hill Estate Yard
Whitewell Road
Dunsop Bridge
BB7 3AY

Drawing Title
Proposed Floor Plans

Scale
1:50 @ A2

Date
Sep 2016

Drawn
LFG

spa
SUNDERLAND PEACOCK ARCHITECTS

SUNDERLAND PEACOCK & ASSOCIATES LTD
HAZELBERE, PIMLICO ROAD, CLITHEROE
LANCASHIRE, BB7 2JG
T 01308 423176 F 01308 423205
E info@sunderlandpeacock.com
www.sunderlandpeacock.com

3548 -28