



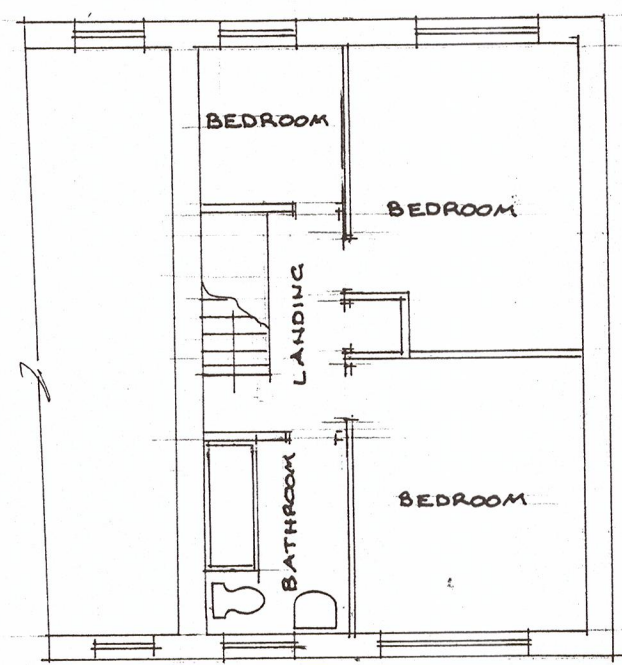


existing first floor

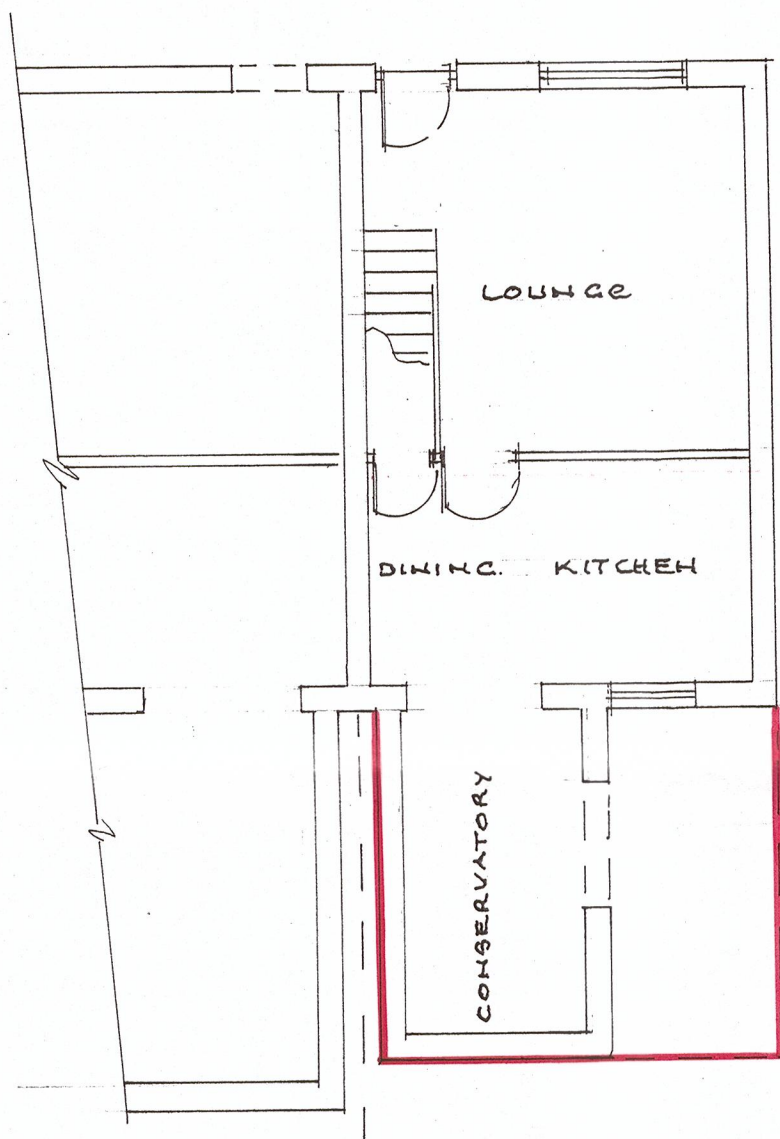

existing ground floor




existing rear elevation

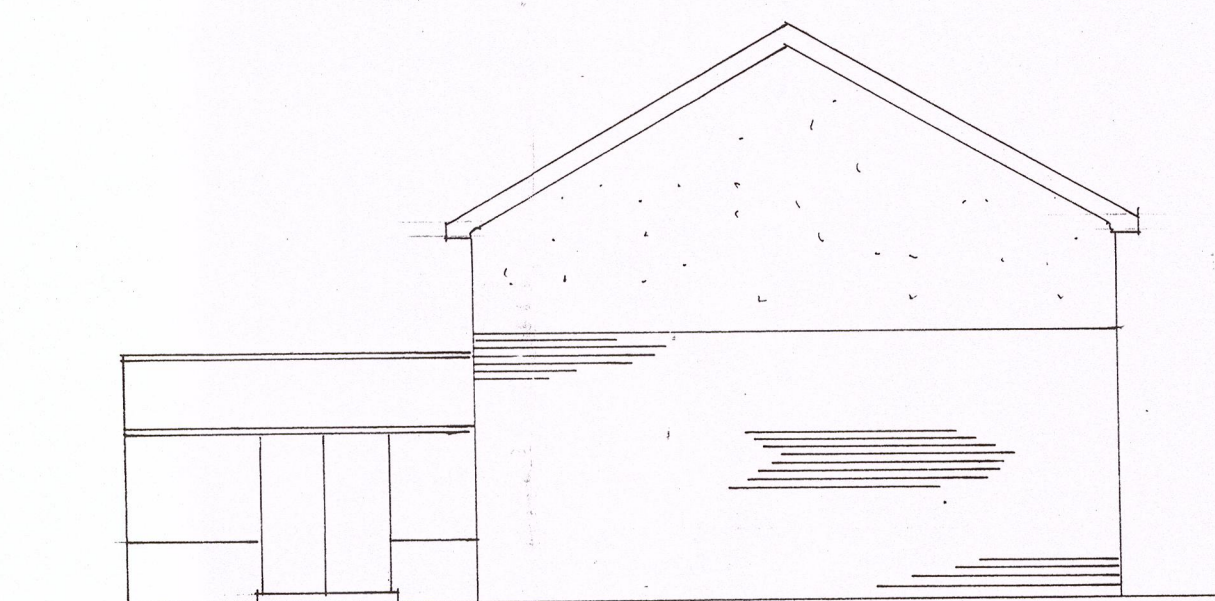


existing side elevation




Proposed Rear Elevation

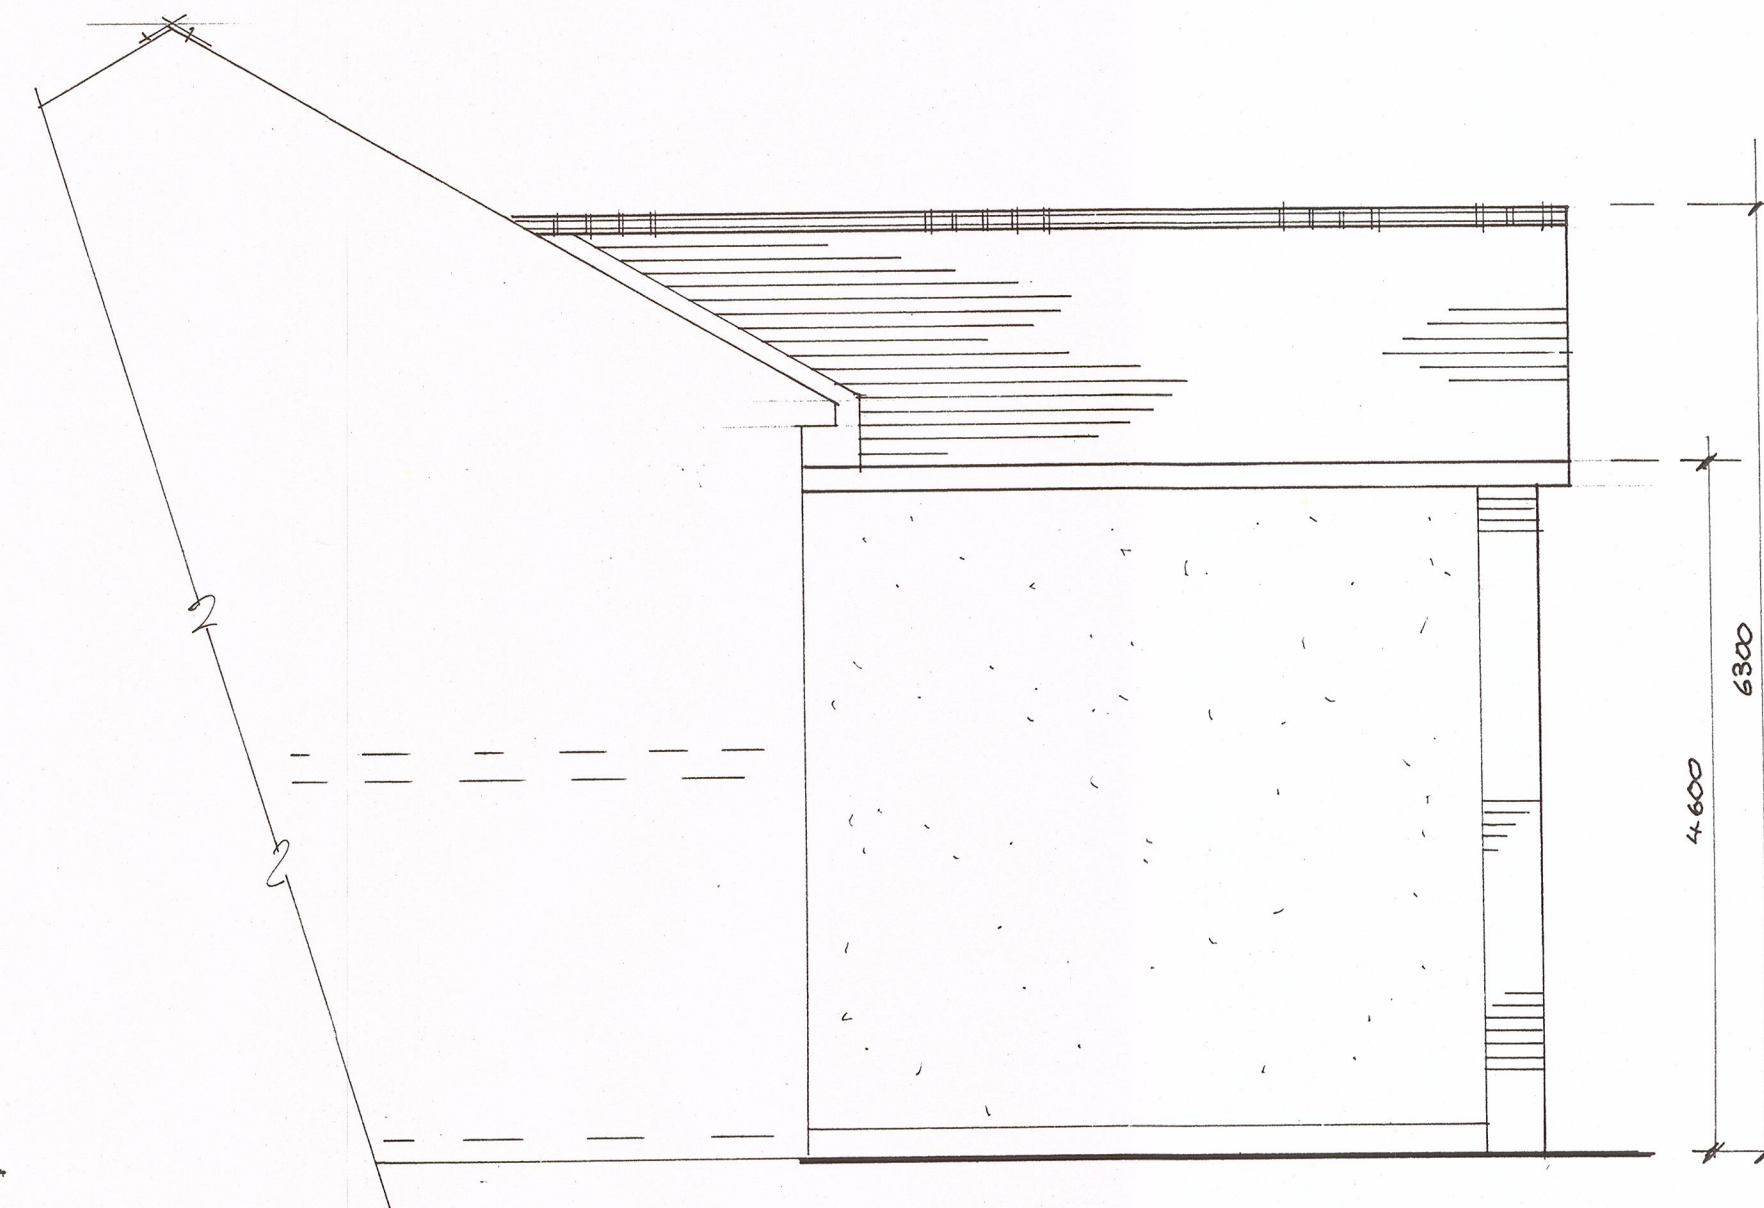


Proposed Side Elevation

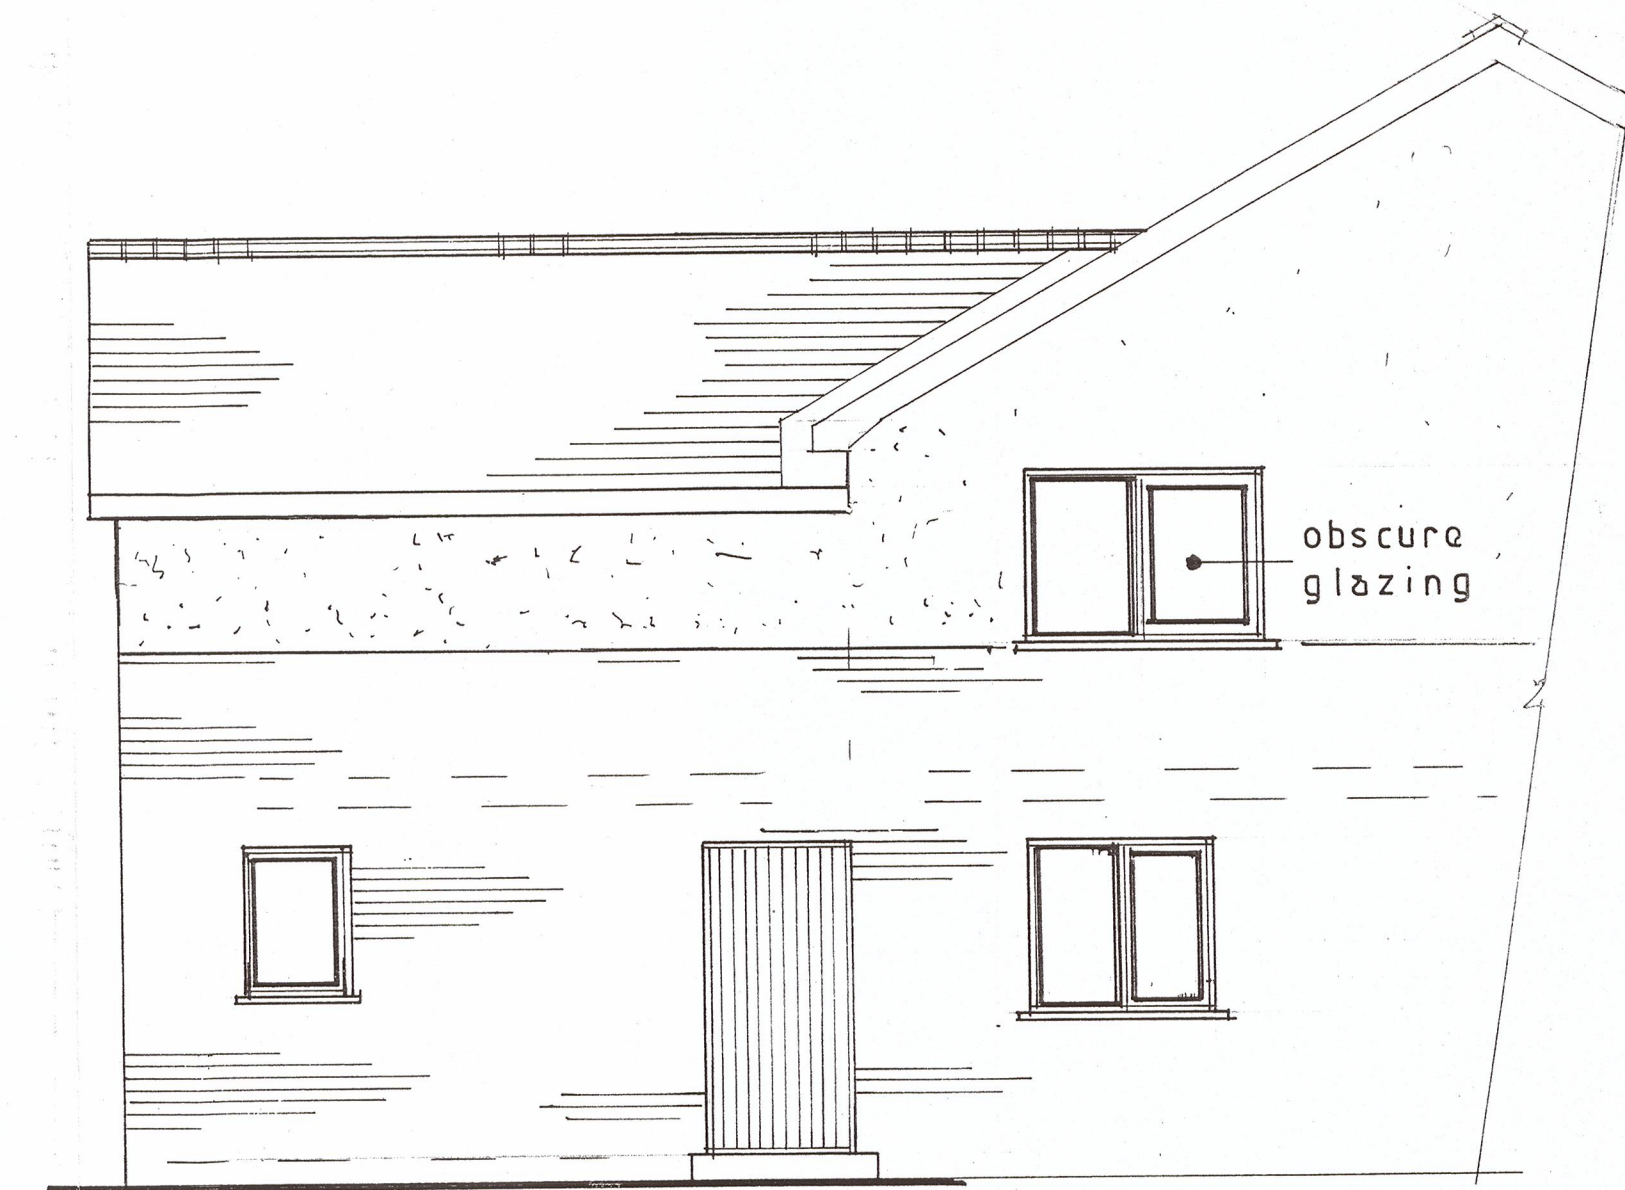

Proposed Side Elevation

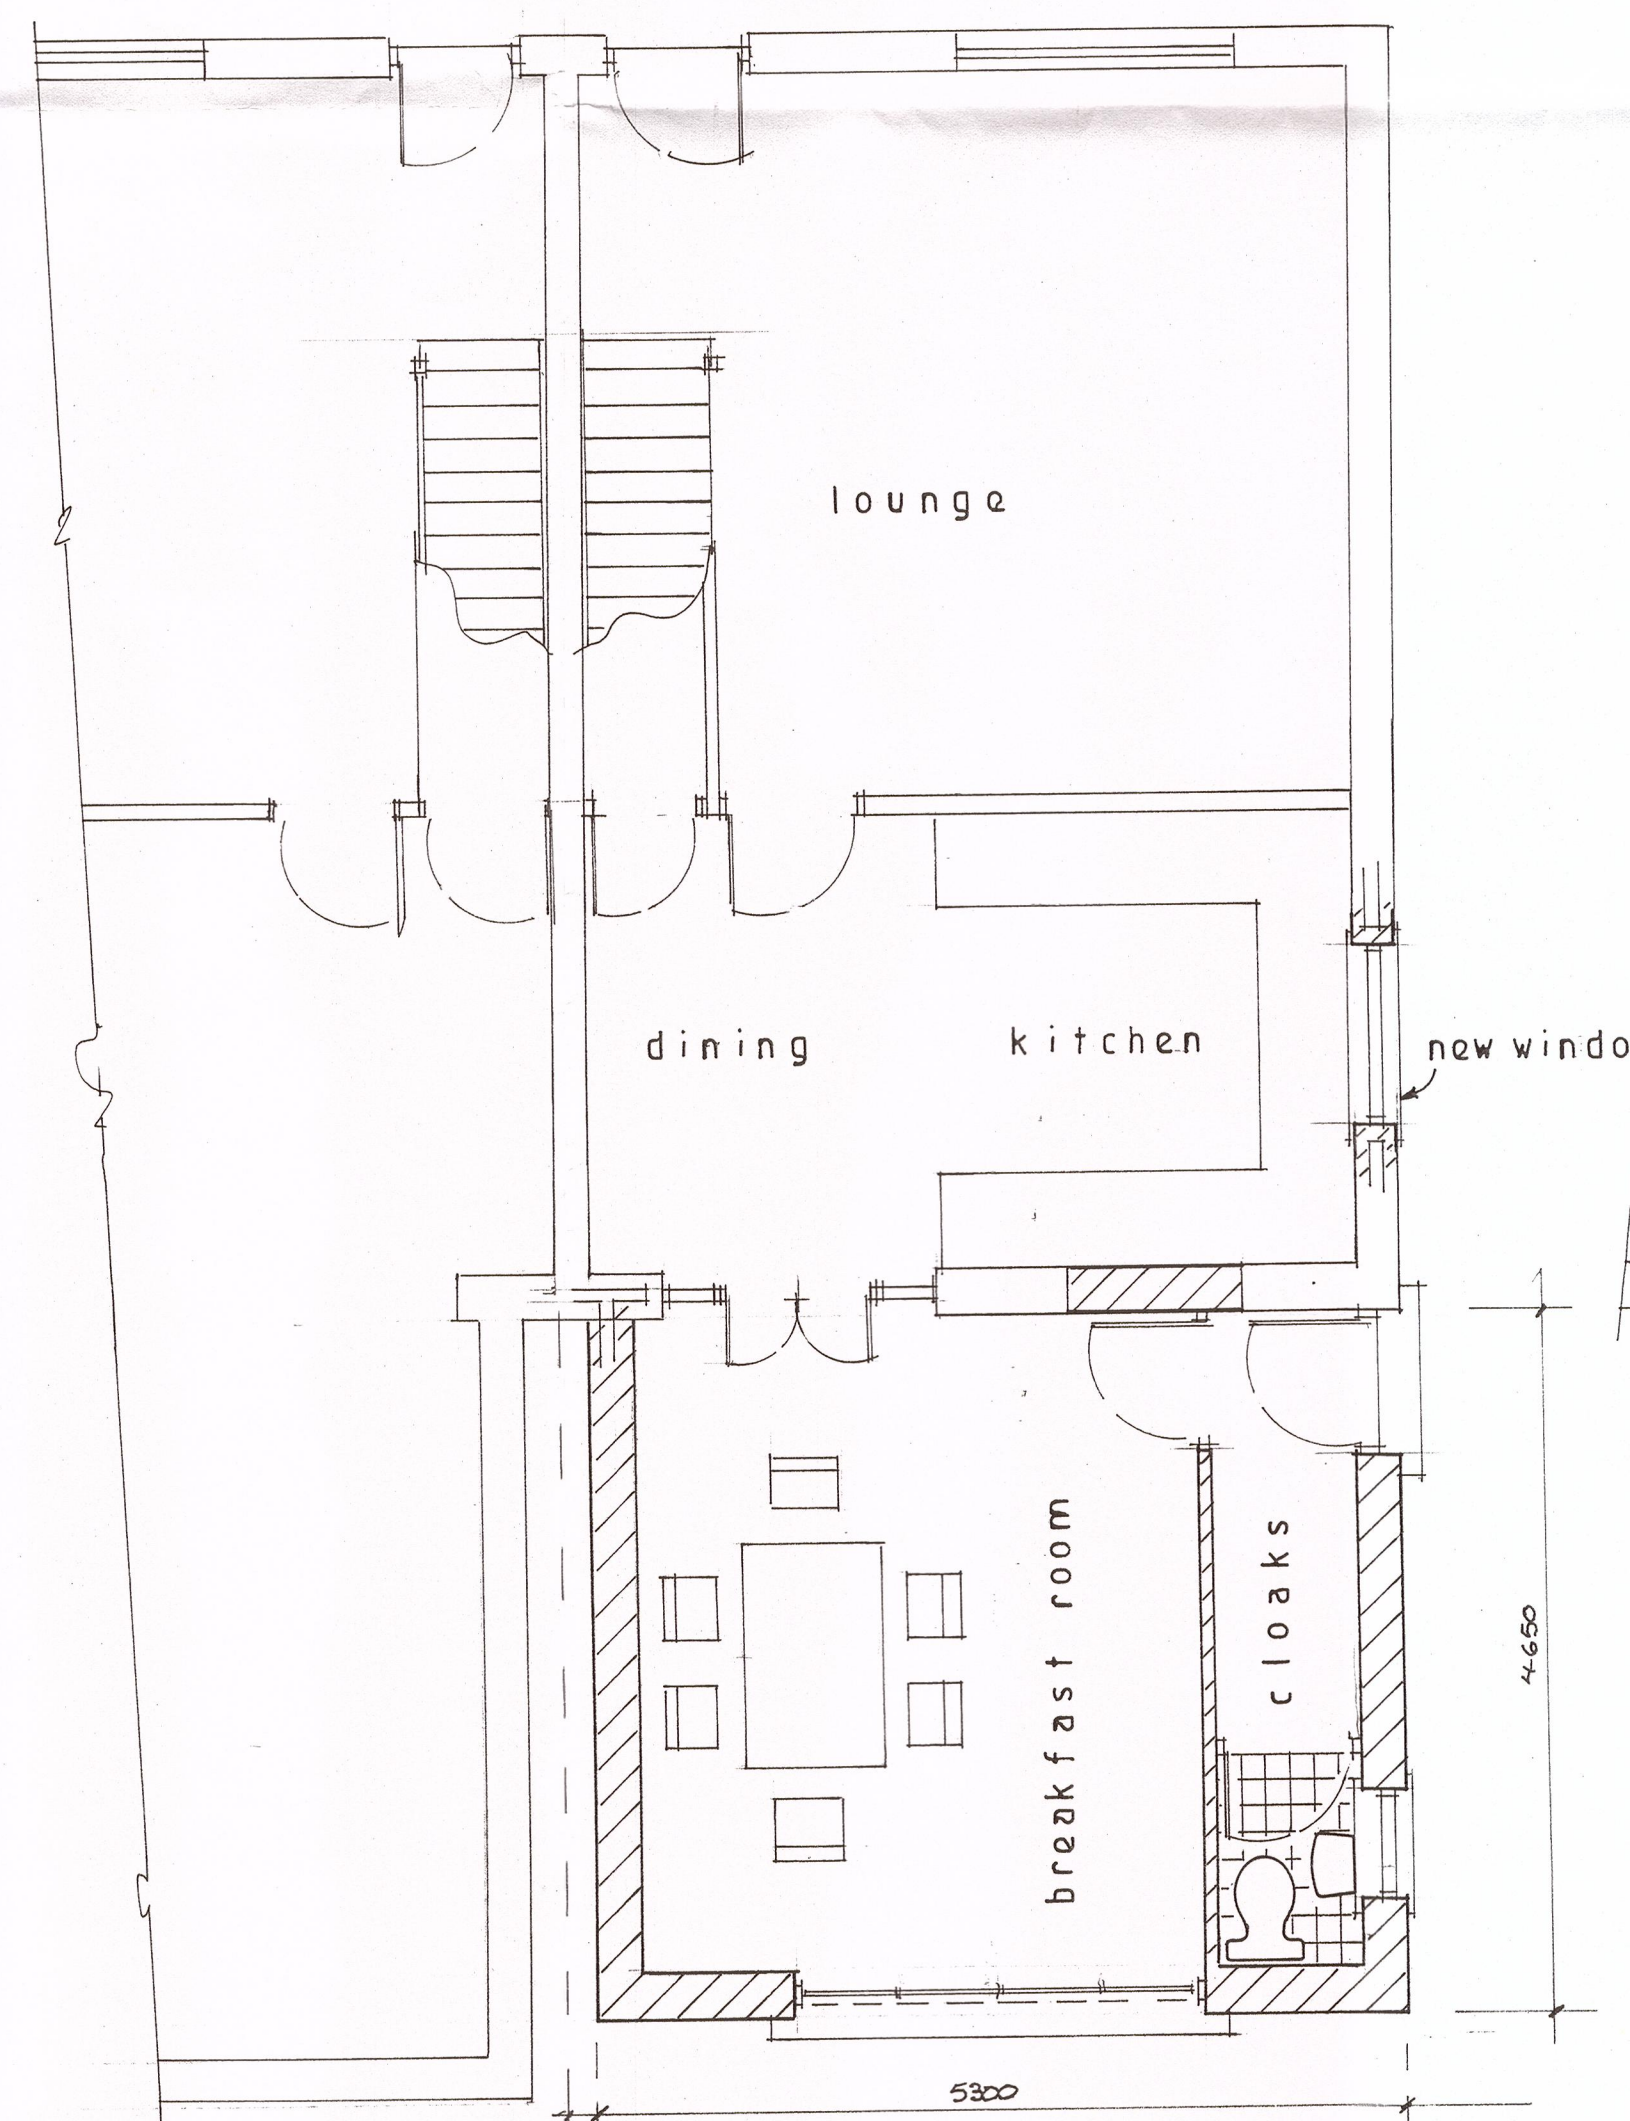

Proposed Ground Floor

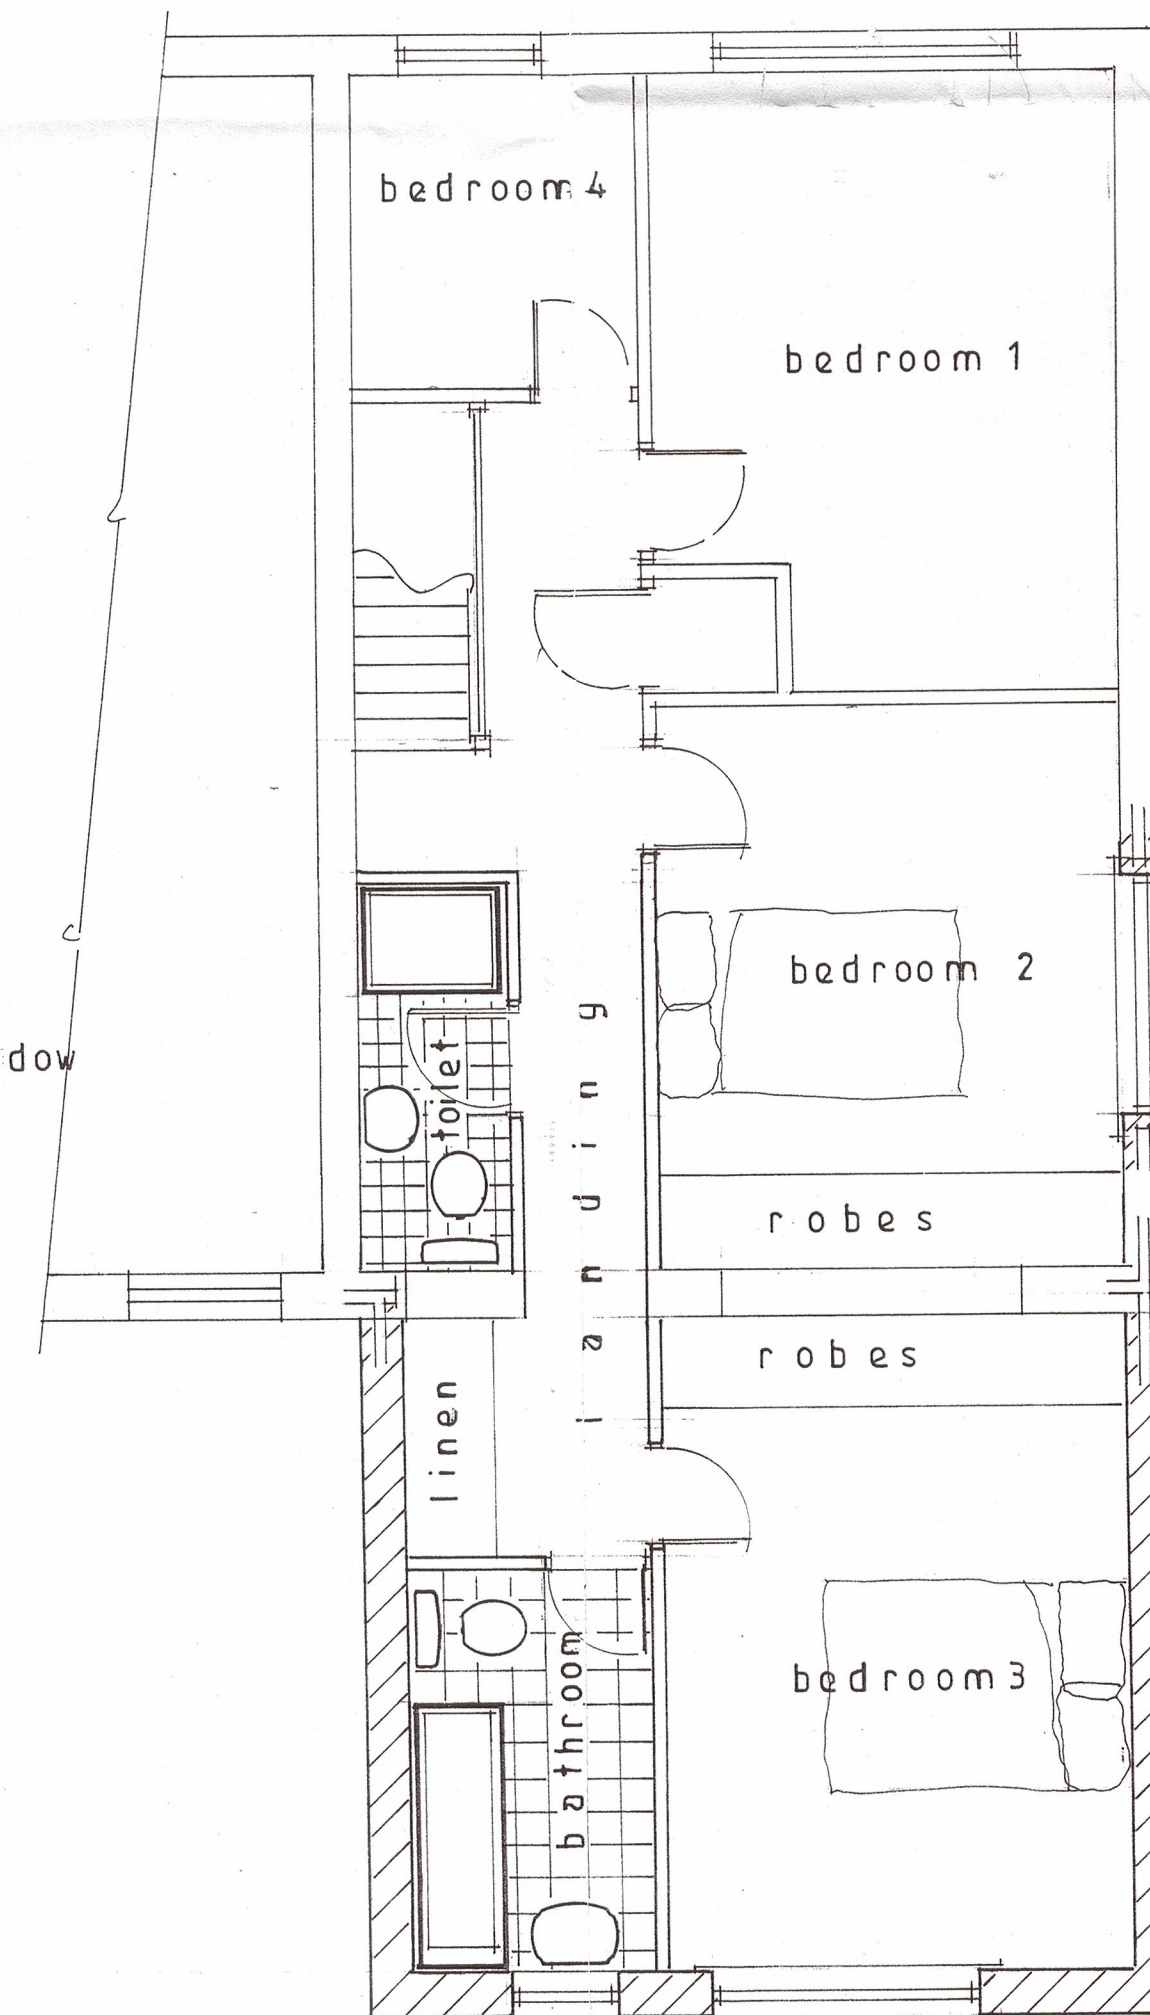

Proposed First Floor

320160894P

S.J.Bialecki Limited
Building Surveyors

Drawing no 5005

Scale 1:100 & 1:50

Proposed
Two Storey Extension
At
3 Langho Woods
Old Langho