




CLITHEROE ROAD

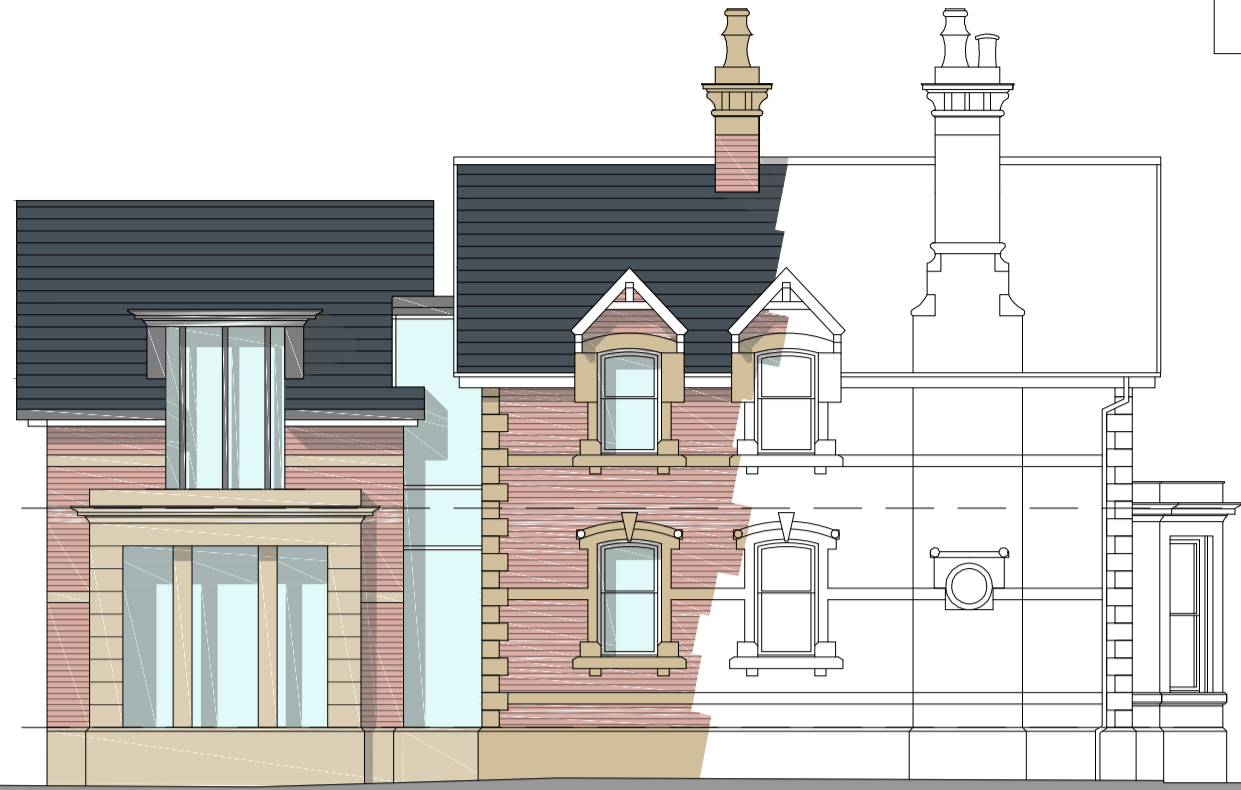

FRONT ELEVATION @ 1:100




SIDE/CLITHEROE ROAD ELEVATION @ 1:100

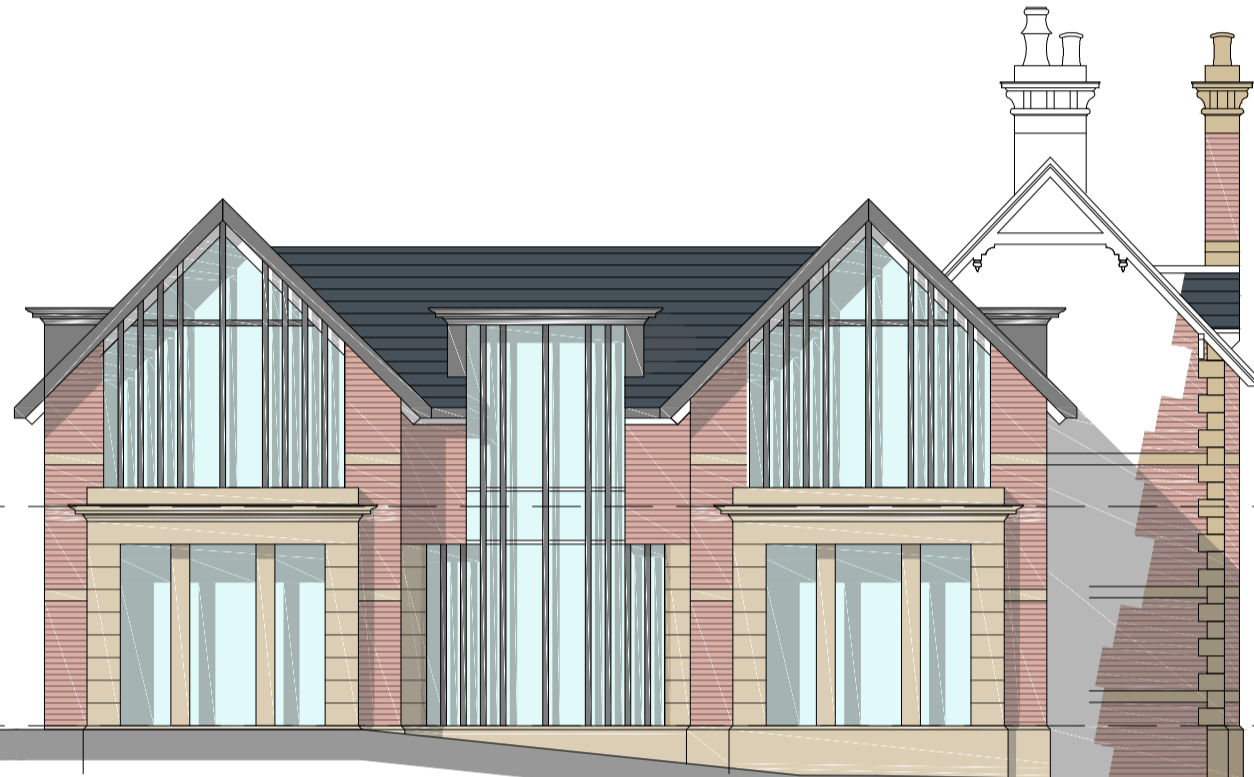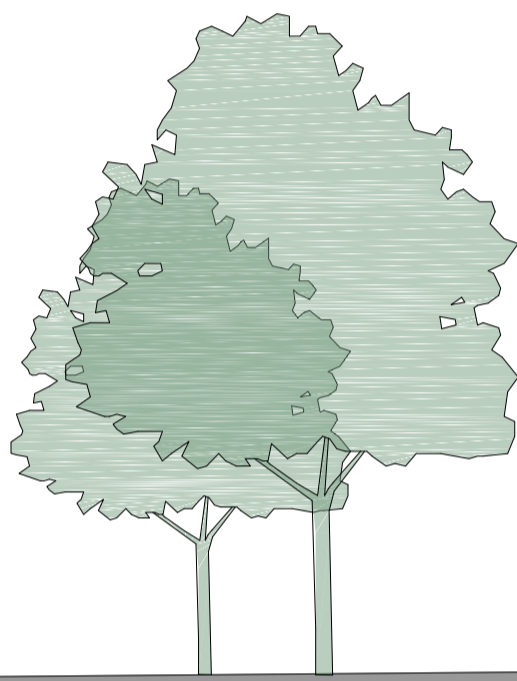


REAR ELEVATION @ 1:100



CLITHEROE ROAD

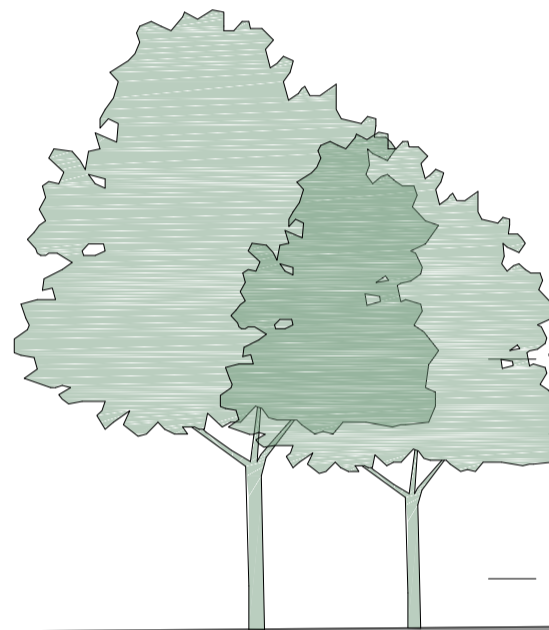

SIDE ELEVATION @ 1:100

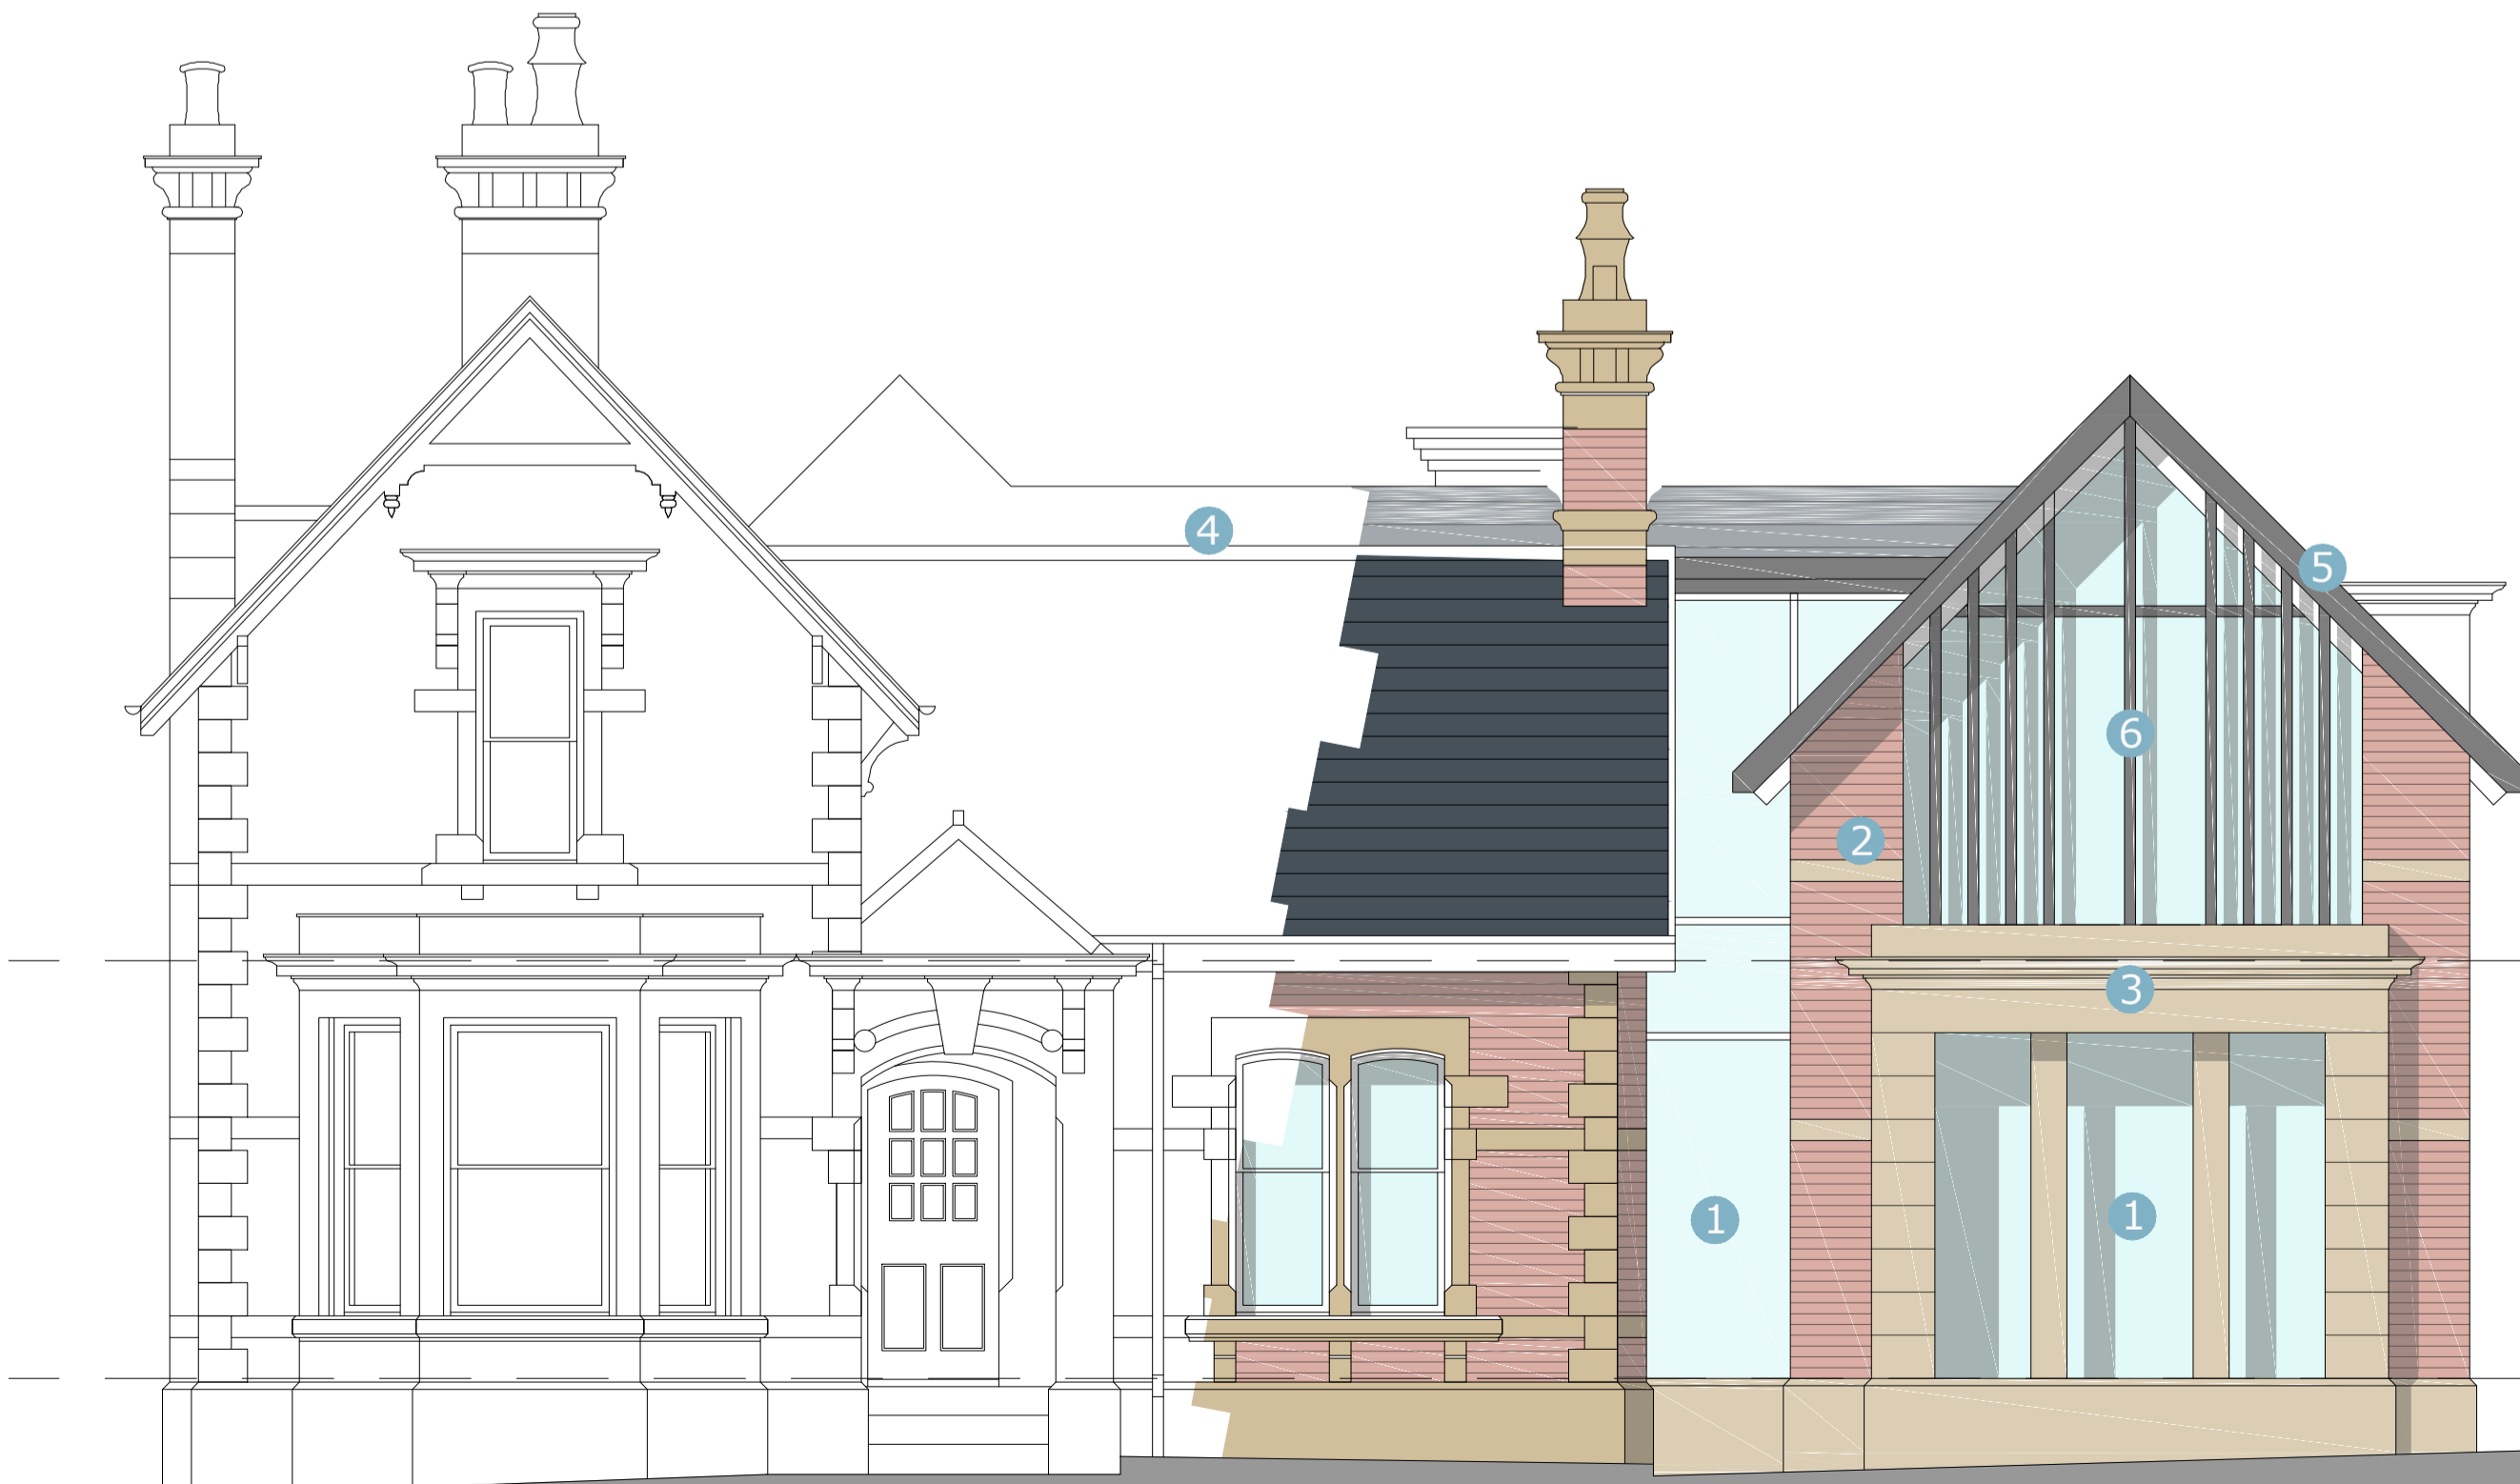

FRONT ELEVATION @ 1:50



This drawing is subject to copyright and is not to be reproduced in part or whole without approval.  
Do not scale this drawing - check all dimensions on site.

**Health & Safety Notes**

M Contractor must ensure that all work on site is carried out in a safe & satisfactory manner, in accordance with Health & Safety At Work Act 1974, COSHH Regulations 2002 & requirements of C.D.M

KEY TO MATERIALS

- 1 ALUMINIUM GLAZING WITH REBATED JAMB DETAIL COLOURED DARK GREY
- 2 RED FACING BRICKWORK TO APPROVED SAMPLE
- 3 SAWN NATURAL SANDSTONE TO APPROVED SAMPLE
- 4 SLATE ROOF TO APPROVED SAMPLE
- 5 TIMBER FASCIAS AND SOFFITS PAINTED DARK GREY
- 6 TIMBER FIN DETAIL PAINTED DARK GREY

B	Further design revisions	11.01.2017
AX	Design revised following meeting with planners	06.12.2016
P1	First Issue	23.11.2016
Rev.	Description	Date
Client		
MISS NUTTALL AND MR FARRELL		
Project		
THE LODGE CLITHEROE ROAD, WHALLEY		
Drawing Title		
PROPOSED ELEVATIONS		
Drawn by	nd	Checked by nd Date 09.11.2016
Status	PLANNING	Scale @ A1 as shown
Job no.	8876	Rev. B
Dwg no.	P08	
Cassidy+Ashton		
www.cassidyashton.co.uk		
Architecture + Building Surveying + Town Planning		
7 East Cliff, Preston, Lancashire, PR1 3JE 01772 258 356		
10 Hunters Walk, Canal Street, Chester, CH1 4EB 01244 402 900		