




GROUND FLOOR PLAN

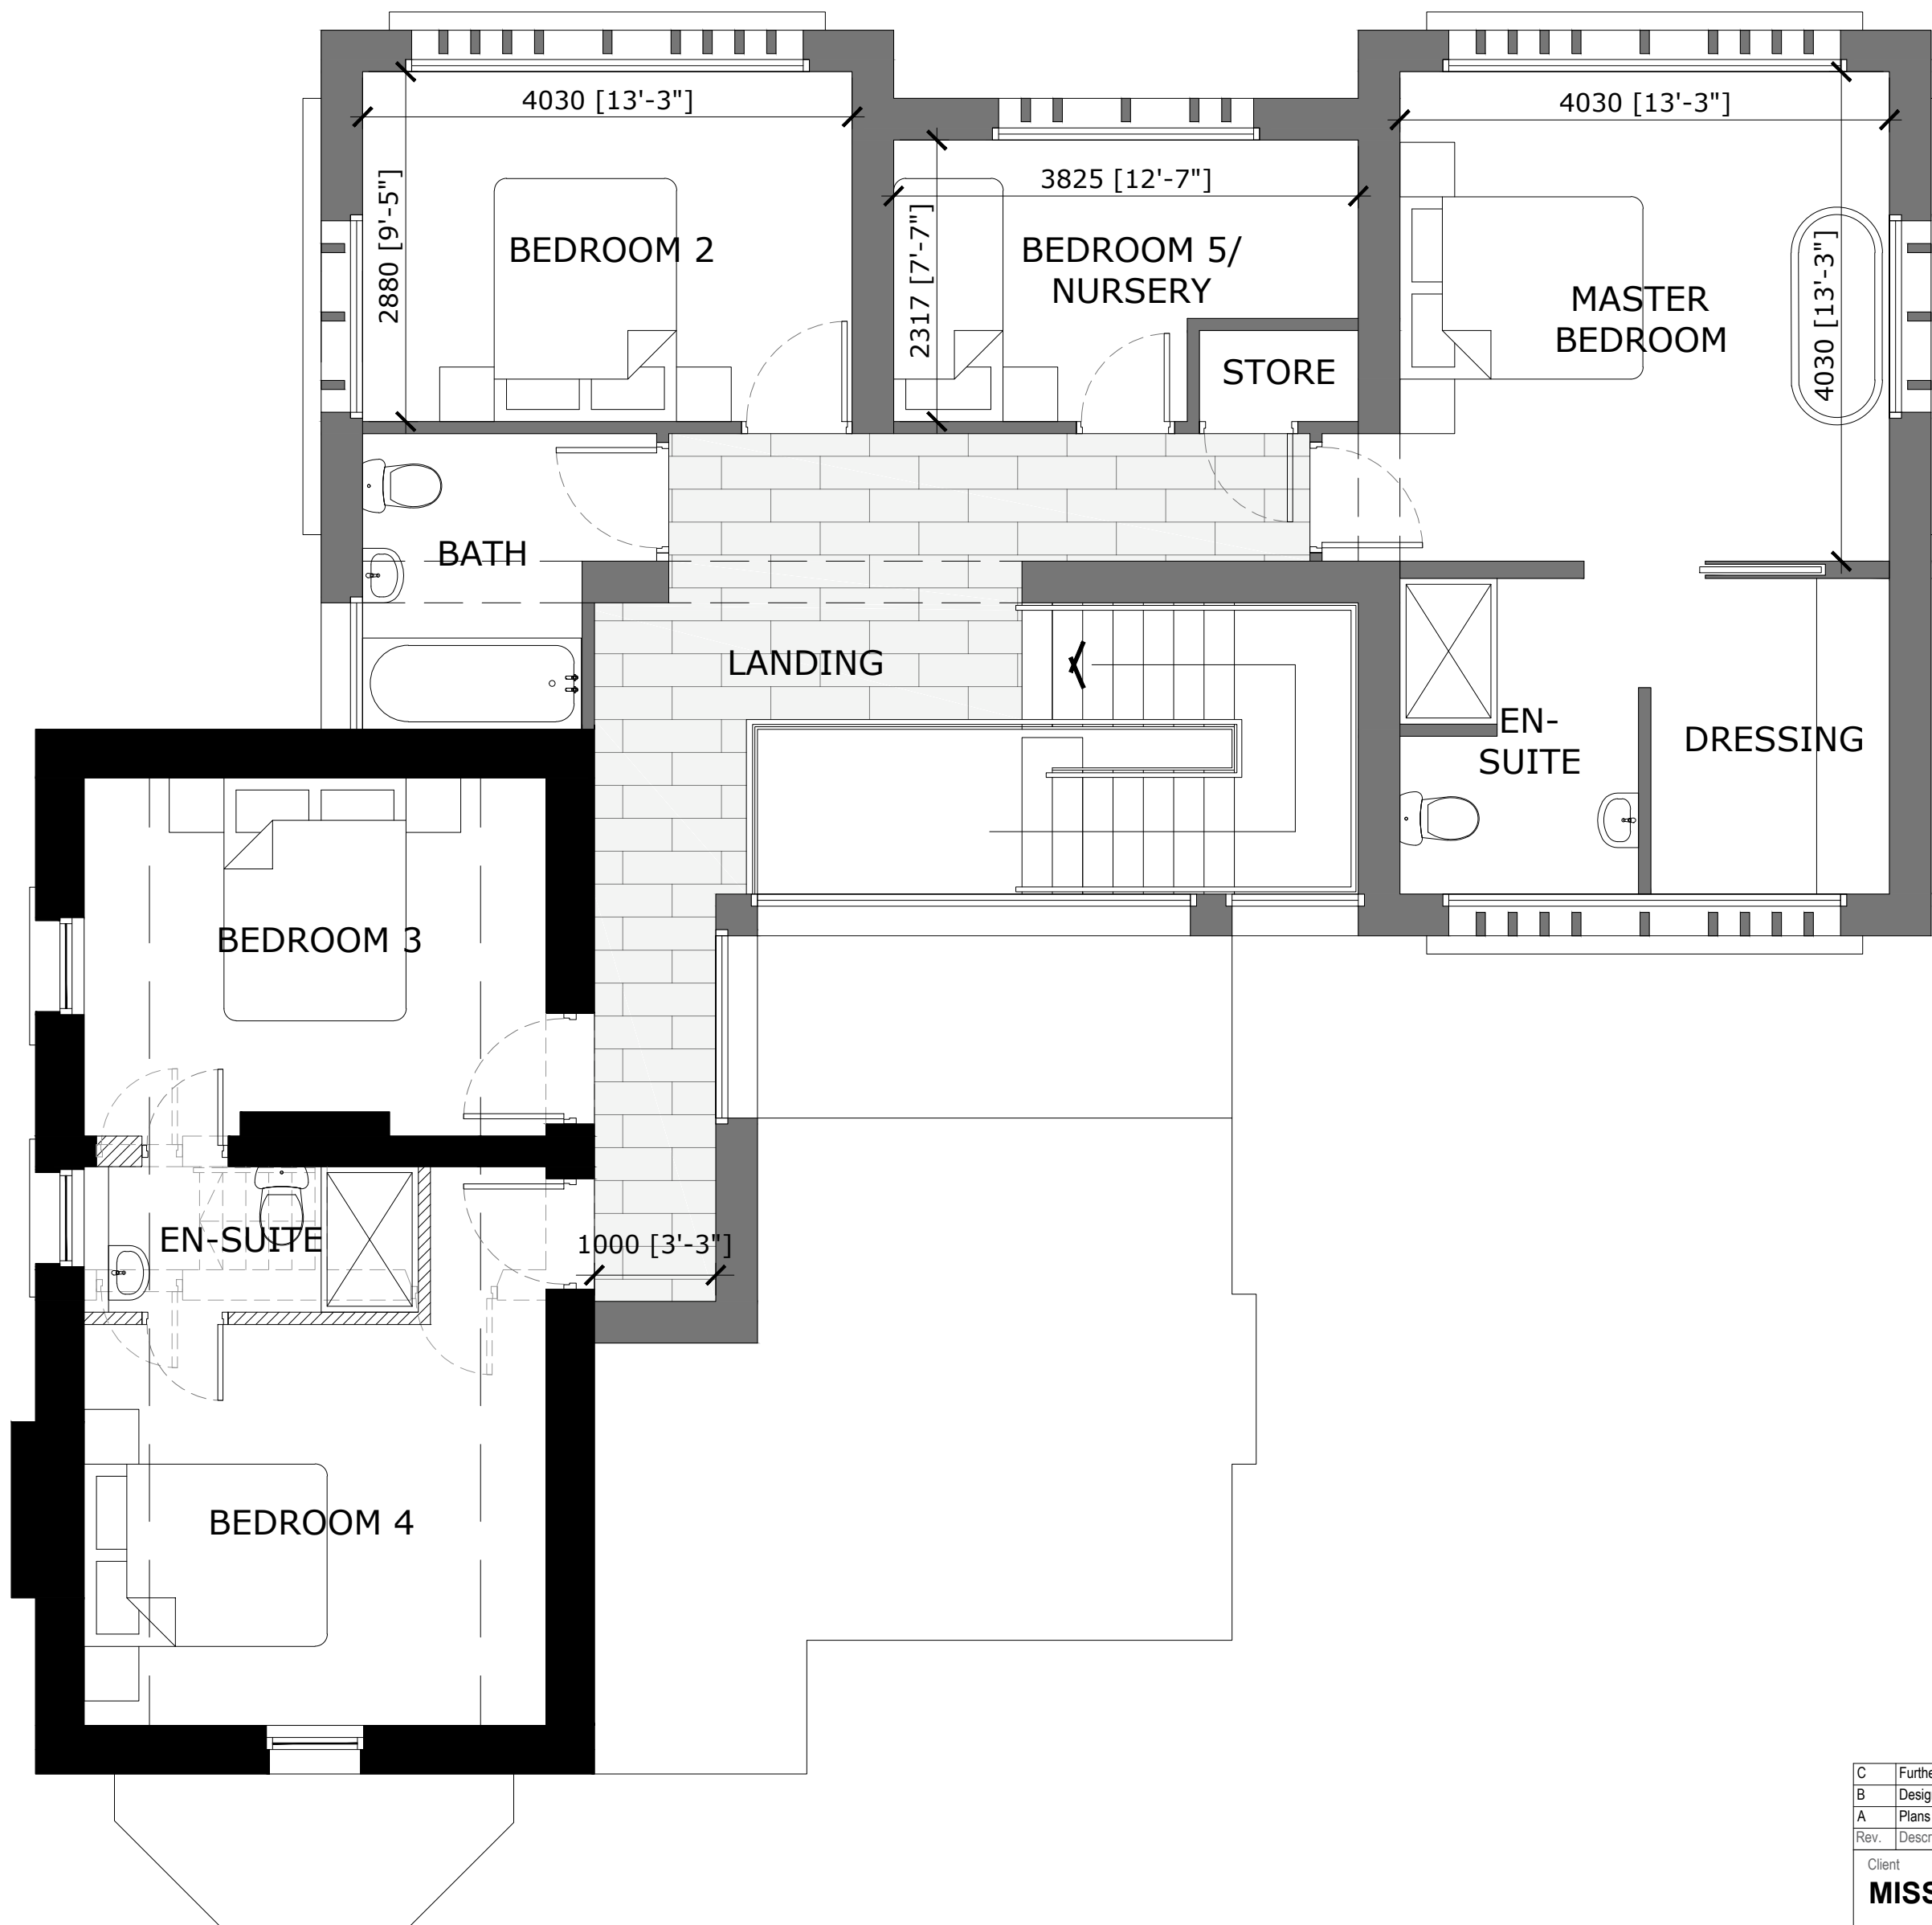

FIRST FLOOR PLAN

C	Further design revisions	11.01.2017
B	Design revised following meeting with planners	06.12.2016
A	Plans revised following comments from Local Authority	09.11.2016
Rev.	Description	Date
Client		
MISS NUTTALL AND MR FARRELL		
Project		
THE LODGE CLITHEROE ROAD, WHALLEY		
Drawing Title		
GA PLANS AS PROPOSED		
Drawn by	HVS	Checked by ND Date 25.07.2016
Status	PLANNING	Scale @ A1 1:50
Job no.	8876	Rev. C
Drawn by	P04	Rev. C
Cassidy+Ashton		
www.cassidyashton.co.uk		
Architecture + Building Surveying + Town Planning		
7 East Cliff, Preston, Lancashire, PR1 3JE 01772 258 356		
10 Hunters Walk, Canal Street, Chester, CH1 4EB 01244 402 900		