



Ground Floor Plan

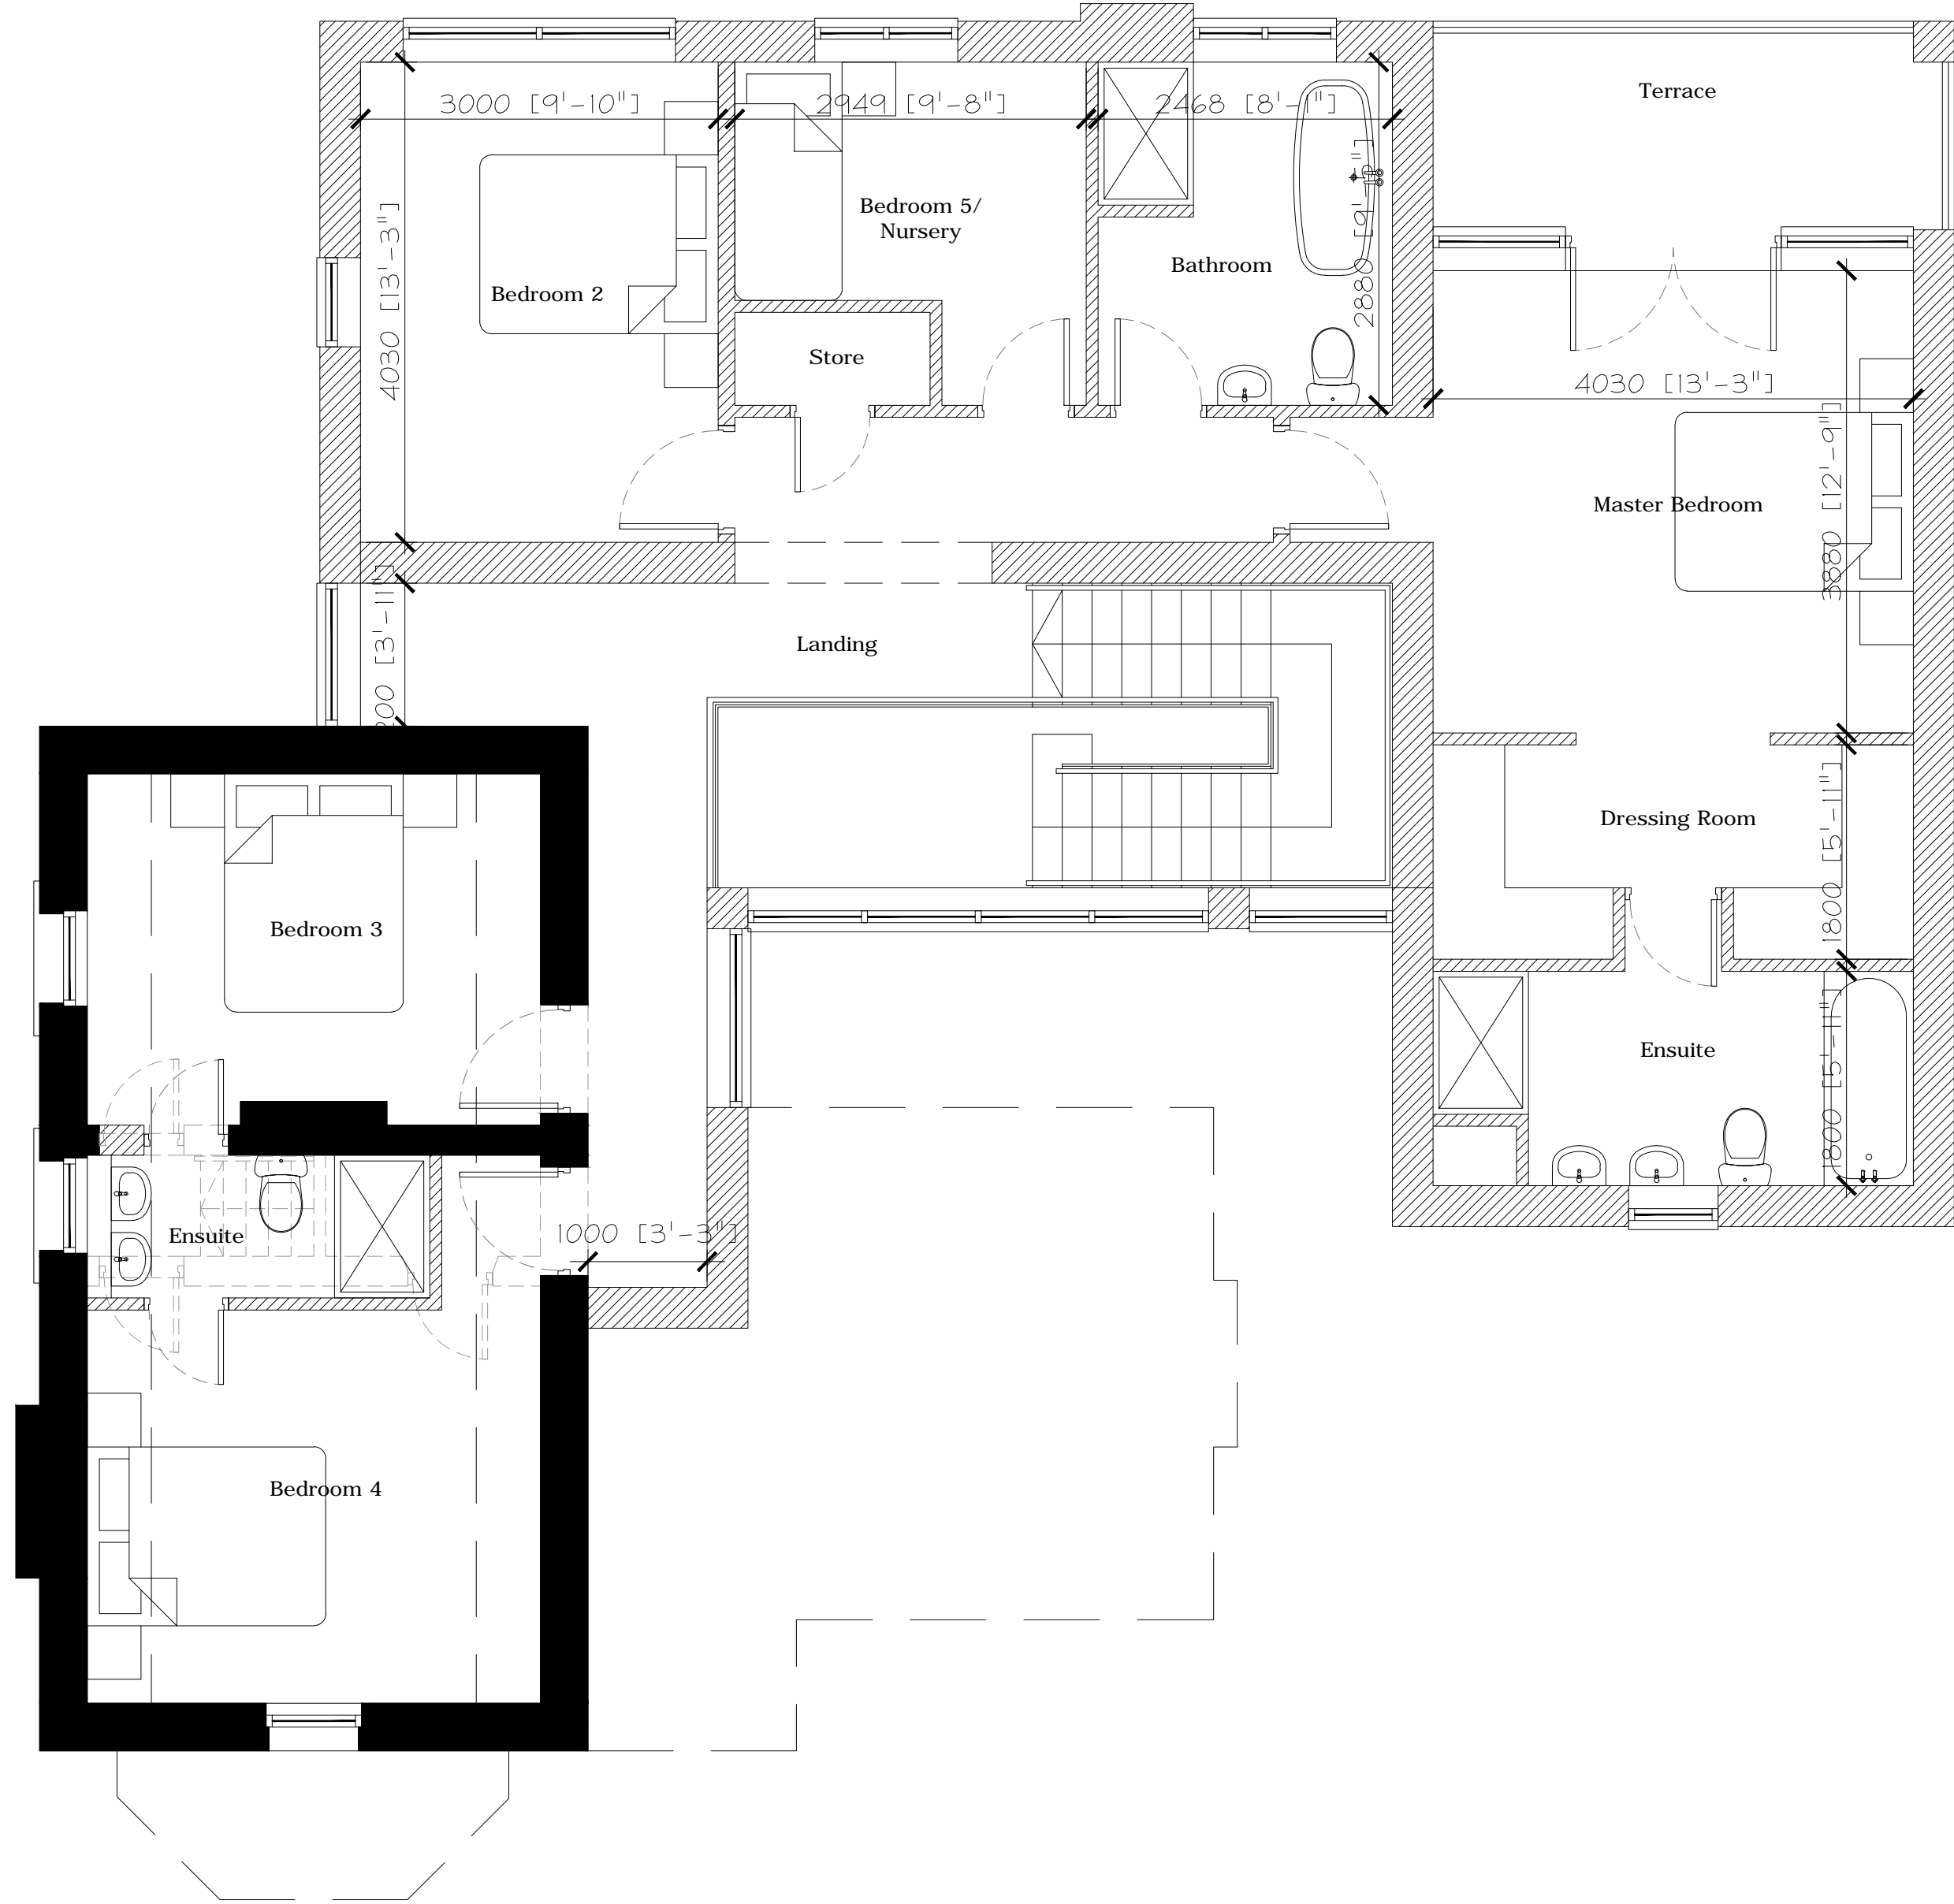

First Floor Plan

GA Plans as Proposed

 

Client
MISS NUTTALL AND MR FARRELL

Project
**THE LODGE
CLITHEROE ROAD, WHALLEY**

Drawing Title
GA PLANS AS PROPOSED

Drawn by HVS	Checked by ND	Date 25.07.2016
Status PLANNING	Scale @ A1 1:50	
Job no. 8876	Dwg no. P04	Rev.

C+A

Cassidy+Ashton
www.cassidyashton.co.uk

Architecture + Building Surveying + Town Planning

7 East Cliff, Preston, Lancashire, PR1 3JE
10 Hunters Walk, Canal Street, Chester, CH1 4EB

01772 258 356
01244 402 900