


This drawing is to be read in conjunction with all relevant ARCHITECT, CONSULTANT and SPECIALIST drawings and specifications. The Architect is to be notified of any discrepancies before proceeding. Do not scale from this drawing. All dimensions and levels are to be checked on site. This drawing is subject to copyright. All work carried out before Planning and Building Permission has been granted is at the contractor's risk.

All Dimensions to be checked on site. Walls shown on plans are not to be assumed to be solid & should be checked for thickness, construction, load bearing capacity & stability.

ABBREVIATIONS

- CH Cable Height
- ch: Ceiling Height
- CL Cover Level
- EH Eaves Height
- ff: Finished Floor Level
- GU Gully
- MH Man Hole
- RH Ridge/Roof Height
- RWP Rain Water Pipe
- SVP Soil Vent Pipe
- TF Top of Fence
- TW Top of Wall
- usb: Under Side of Beam

NOTE
All levels refer to CG1985 using 0m as datum.

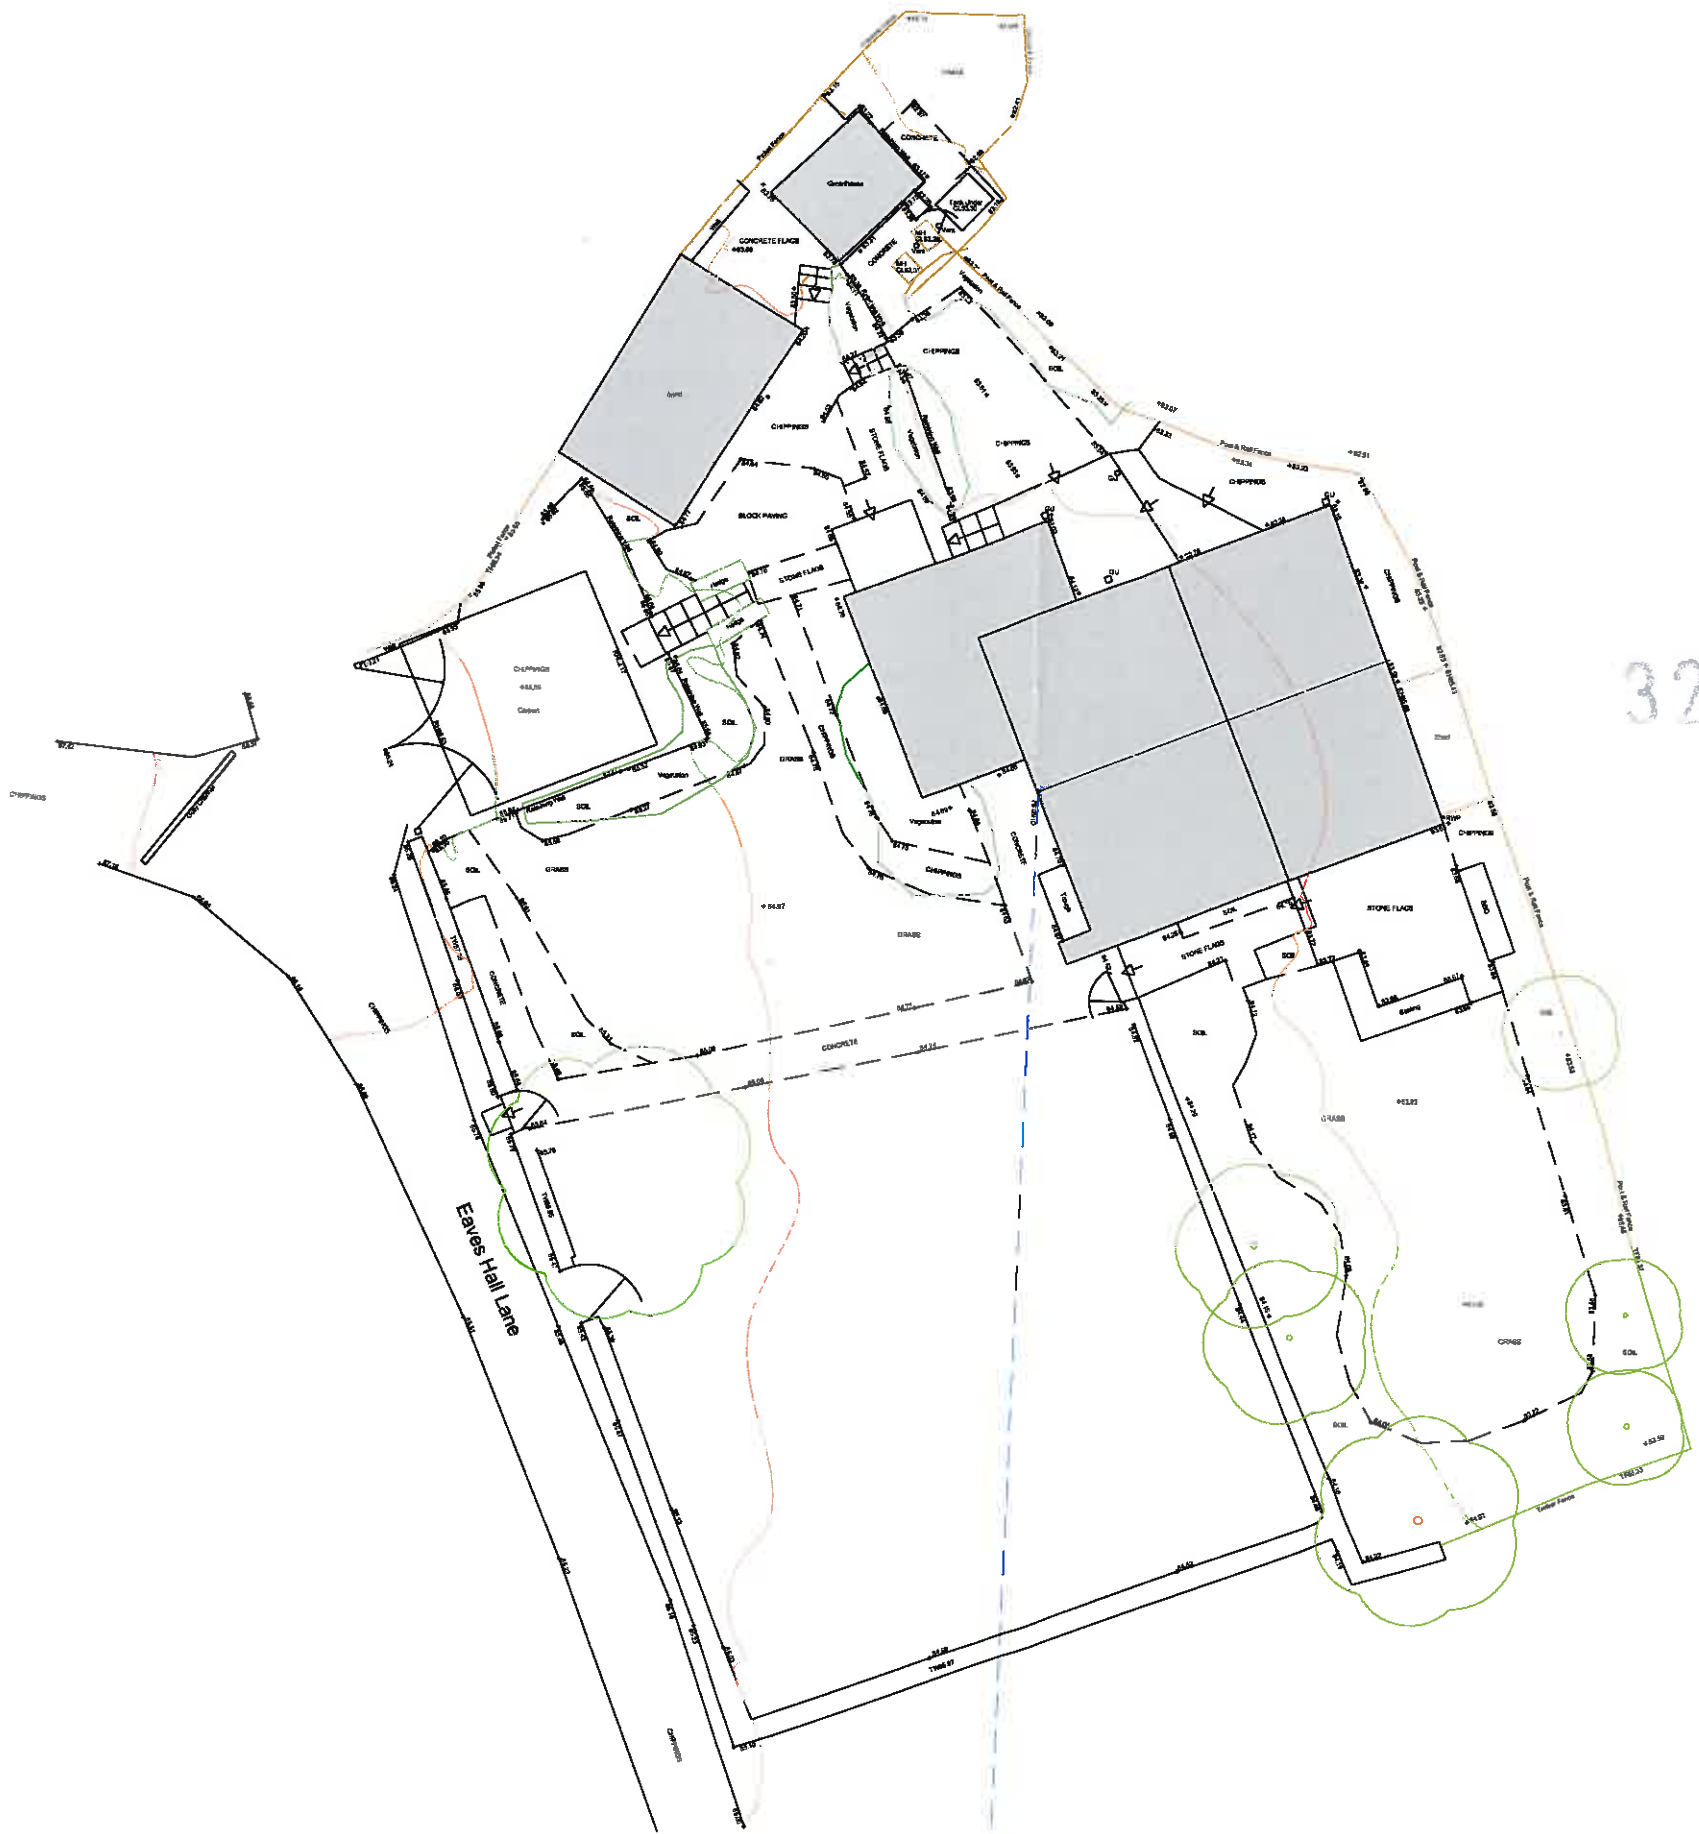

REVISIONS:

Rev A - Survey data updated. - 28.07.16 - NE

Client
Mr and Mrs Warburton

Job Title
Proposed Alterations and Extension to:
Trout Beck
Eaves Hall Lane
West Bradford
Clitheroe
BB7 3JG

Drawing Title
Existing Site Plan

Scale 1:200 @ A3	Date July 2016	Drawn TriCAD
---------------------	-------------------	-----------------

spa
SUNDERLAND PEACOCK ARCHITECTS

SUNDERLAND PEACOCK & ASSOCIATES LTD.
HAZELMERE, PINLICO ROAD, CLITHEROE
LANCASHIRE, BB7 2AG
T 01200 423178 F 01200 427328
E info@sunderlandpeacock.com
www.sunderlandpeacock.com

5205 - 01

Rev
A


This drawing is to be read in conjunction with all relevant Architect, consultant and specialist's drawings and specifications. The Architect is to be notified of any discrepancies before proceeding. Do not make from this drawing. All dimensions and levels are to be checked on site. This drawing is subject to copyright. All work carried out before Planning and Building Permission has been granted is at the contractor's risk.

All Dimensions to be checked on site. Walls shown on plans are not to be assumed to be solid & should be checked for thickness, construction, load bearing capacity & stability.

ABBREVIATIONS

- CH Cable Height
- ch: Ceiling Height
- CL Cover Level
- EH Eaves Height
- ff: Finished Floor Level
- GU Gully
- MH Man Hole
- RH Ridge/Roof Height
- RWP Rain Water Pipe
- SVP Soil Vent Pipe
- TF Top of Fence
- TW Top of Wall
- usb: Under Side of Beam

NOTE
All levels relate to OS235 using OD07 data.

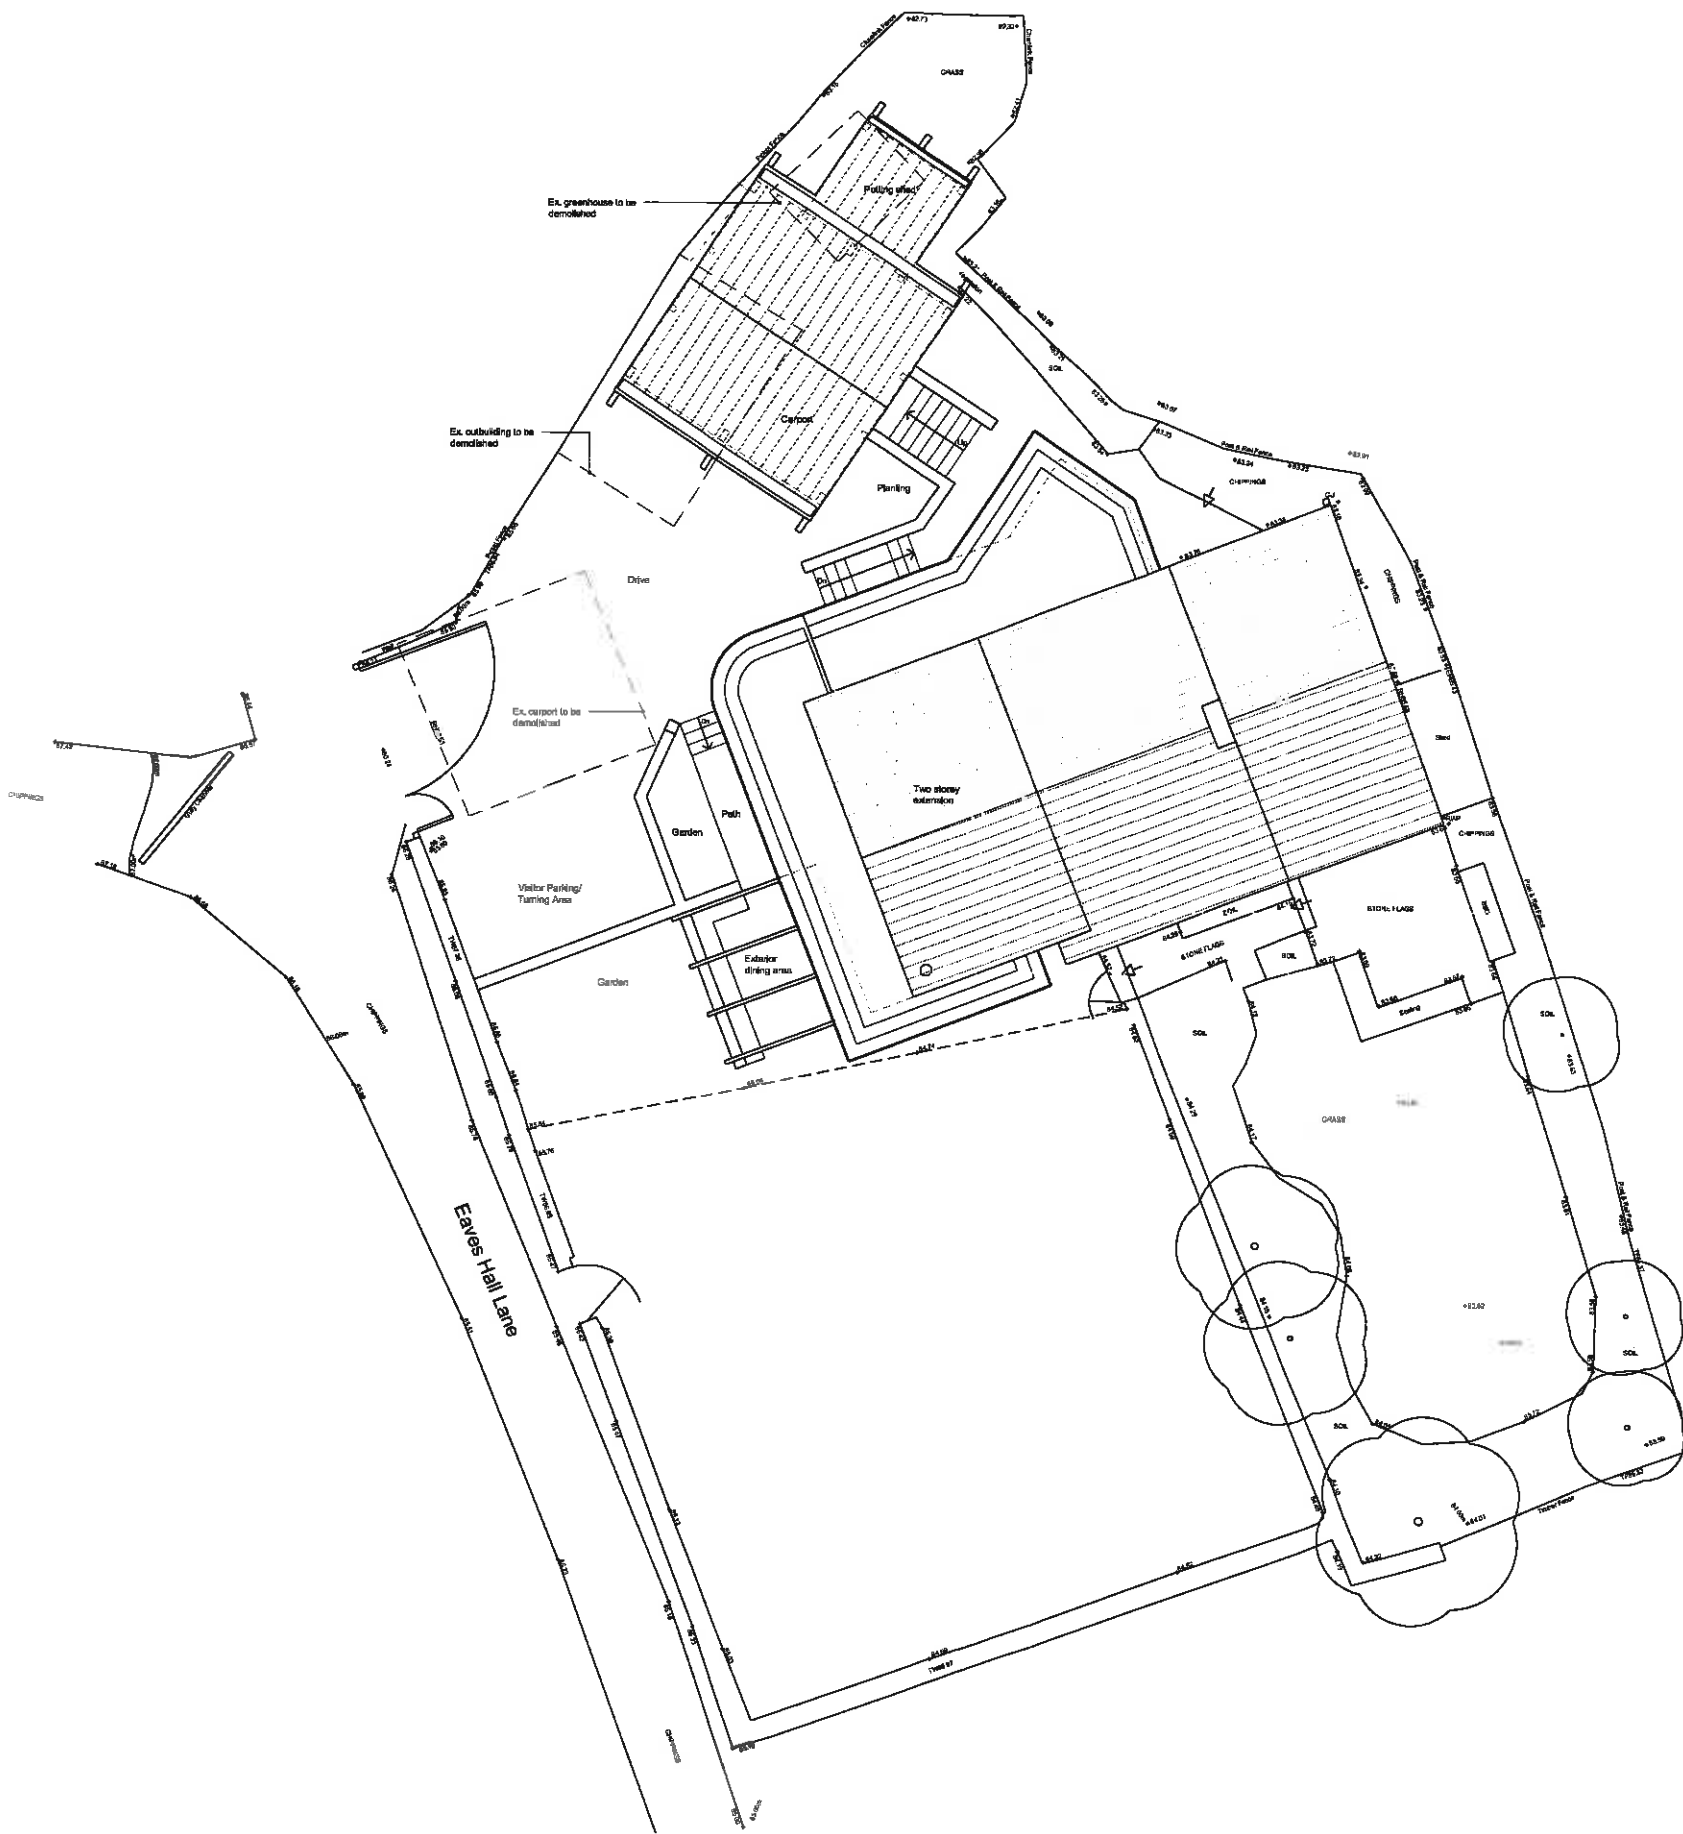

320,60901P

REVISIONS:

Rev A - Carport design and orientation amended.
- 22.09.16 - NE

Client
Mr and Mrs Warburton

Job Title
Proposed Alterations and Extension to:
Trout Beck
Eaves Hall Lane
West Bradford
Clitheroe
BB7 3JG

Drawing Title
Proposed Site Plan

Scale 1:200 @ A3	Date July 2016	Drawn NE
----------------------------	--------------------------	--------------------

spa
SUNDERLAND PEACOCK ARCHITECTS

SUNDERLAND PEACOCK & ASSOCIATES LTD.
HAZELNERE, PINLICO ROAD, CLITHEROE
LANCASHIRE, BB7 2AG
T 01200 423178 F 01200 427328
E info@sunderlandpeacock.com
W www.sunderlandpeacock.com

5205 - 07

Rev A