

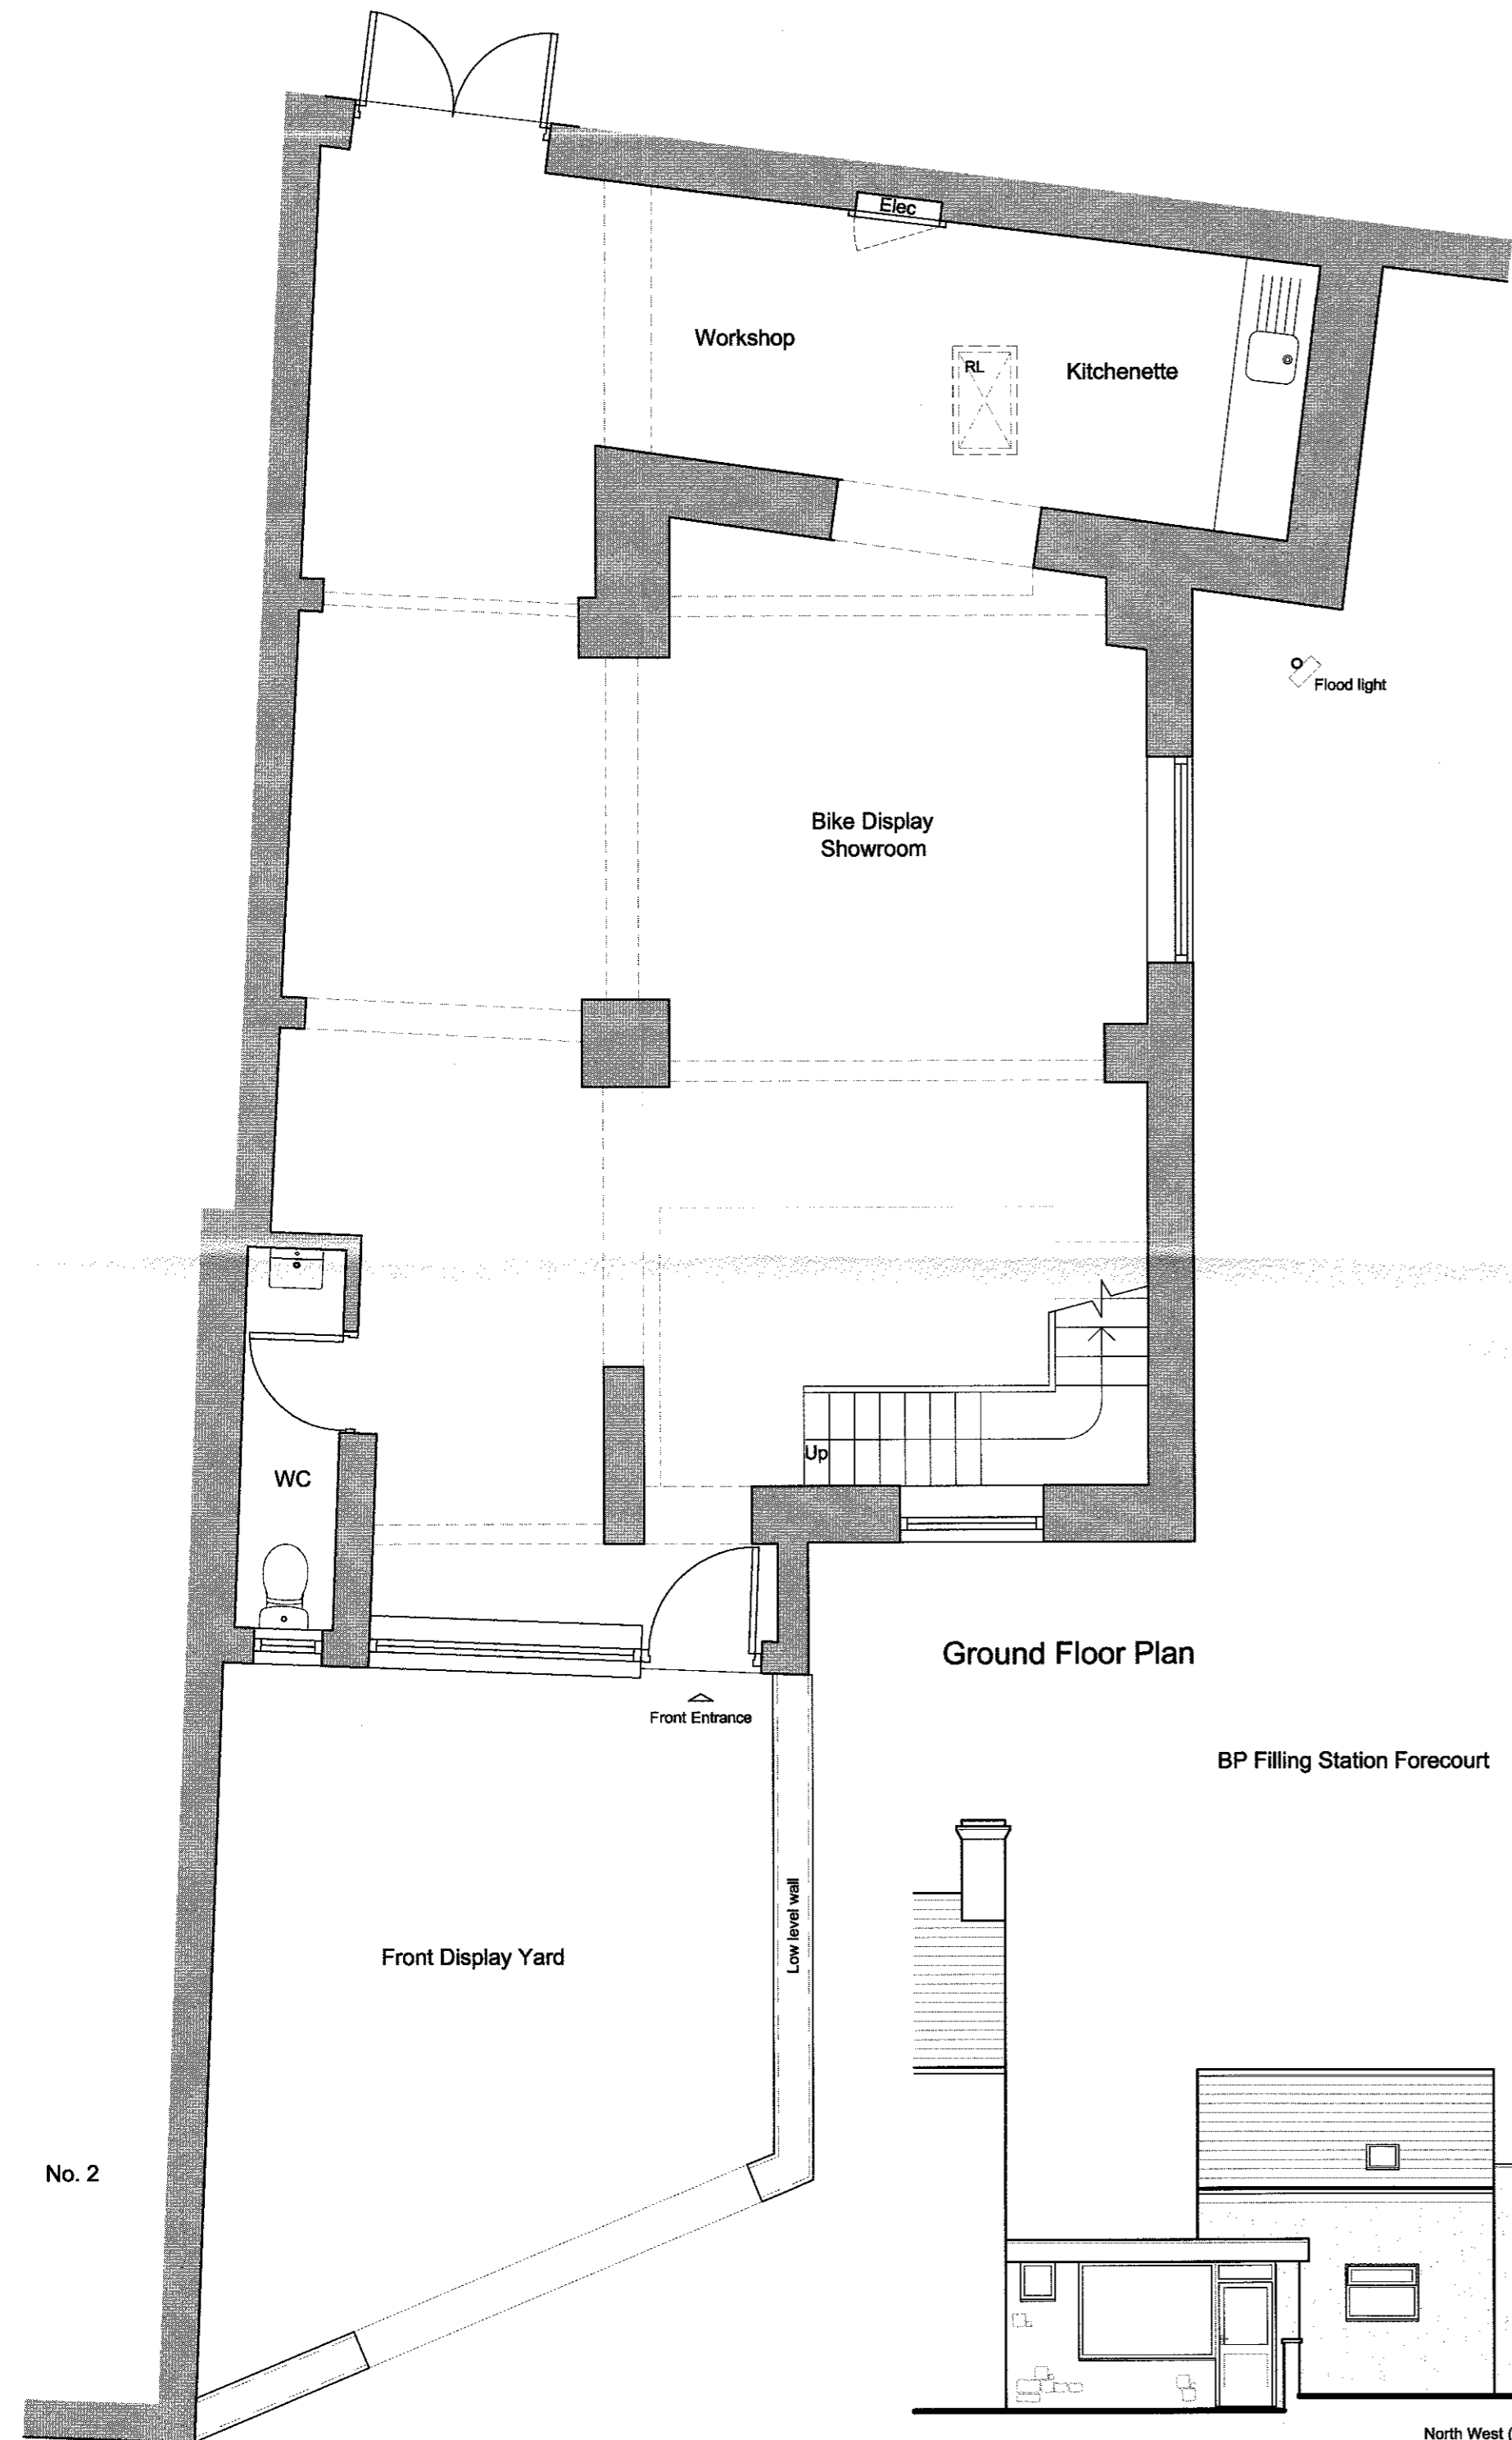


This drawing is to be read in conjunction with all relevant Architect, consultants' and specialists' drawings and specifications. The Architect is to be notified of any discrepancies before proceeding. Do not scale from this drawing. All dimensions and levels are to be checked on site. This drawing is subject to copyright. All work carried out before Planning and Building Permission has been granted is at the contractor/client's risk.

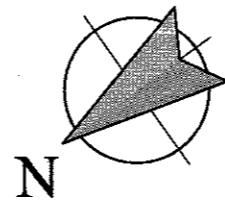


Ground Floor Plan

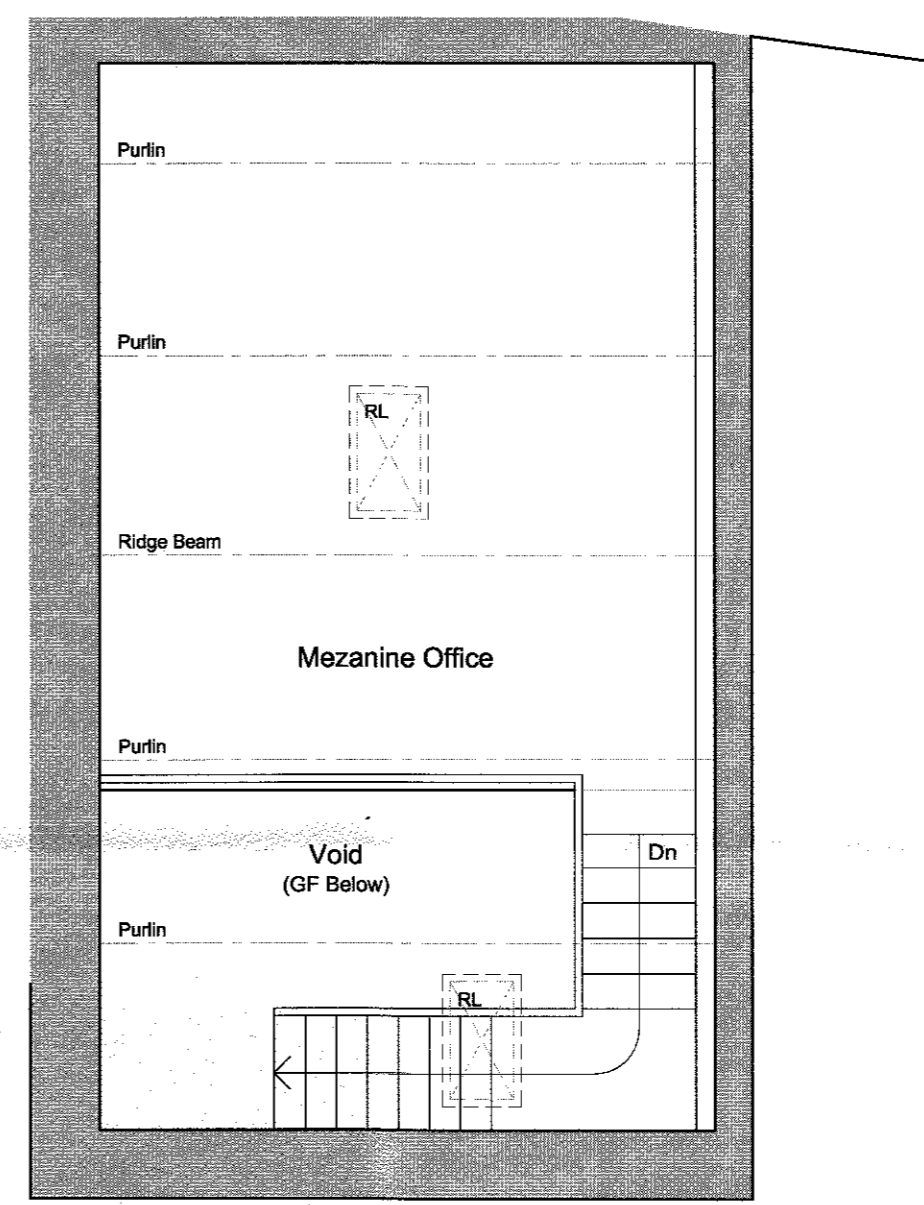

First Floor Plan



North West (Front) Elevation

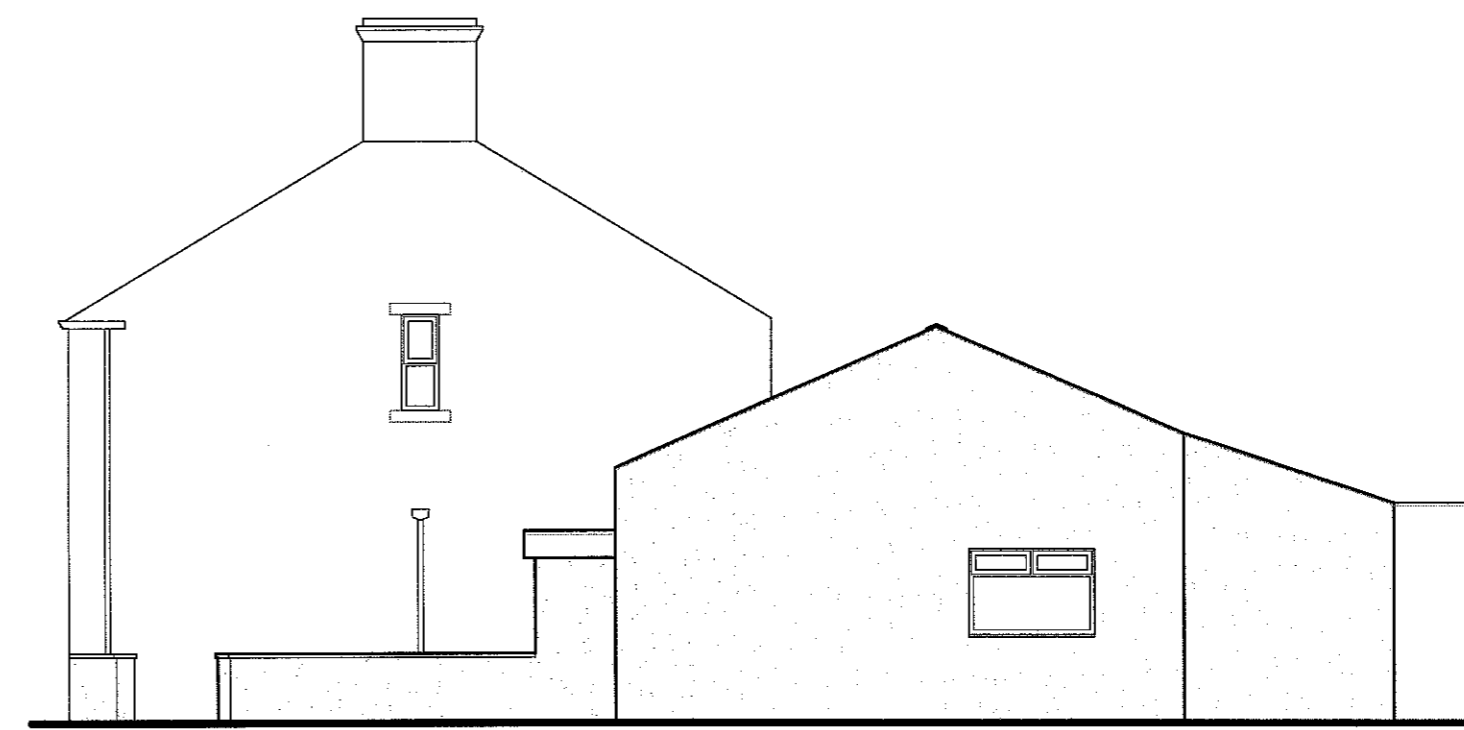

South West (Side) Elevation

REVISIONS:
 Rev A - Adjacent building shown in more detail on the elevations. - 26.07.16 - NE

Client
 MV Agusta Lancashire

Job Title
 Proposed Alterations to:
 Speed Parlour
 Chatburn Road
 Clitheroe
 BB7 2AP

Drawing Title
 Existing Plans and Elevations

320160909P

| | | |
|--------------|----------|-------|
| Scale | Date | Drawn |
| Various @ A2 | May 2016 | NE |

spa
 ARCHITECTS
 SUNDERLAND PEACOCK & ASSOCIATES LTD.
 HAZELHIRE, PINNACCO ROAD, CLITHEROE
 LANCASHIRE, BB7 2AG
 T 01200 423178 F 01200 427328
 E info@sunderlandpeacock.com
 www.sunderlandpeacock.com

5161 - 01 Rev A