



This drawing is to be read in conjunction with all relevant Architect, consultant and specialist drawings and specifications. The Architect is to be notified of any discrepancies before proceeding. Do not scale from this drawing. All dimensions and levels are to be checked on site. This drawing is subject to copyright. All work carried out before Planning and Building Permission has been granted is at the contractor's risk.

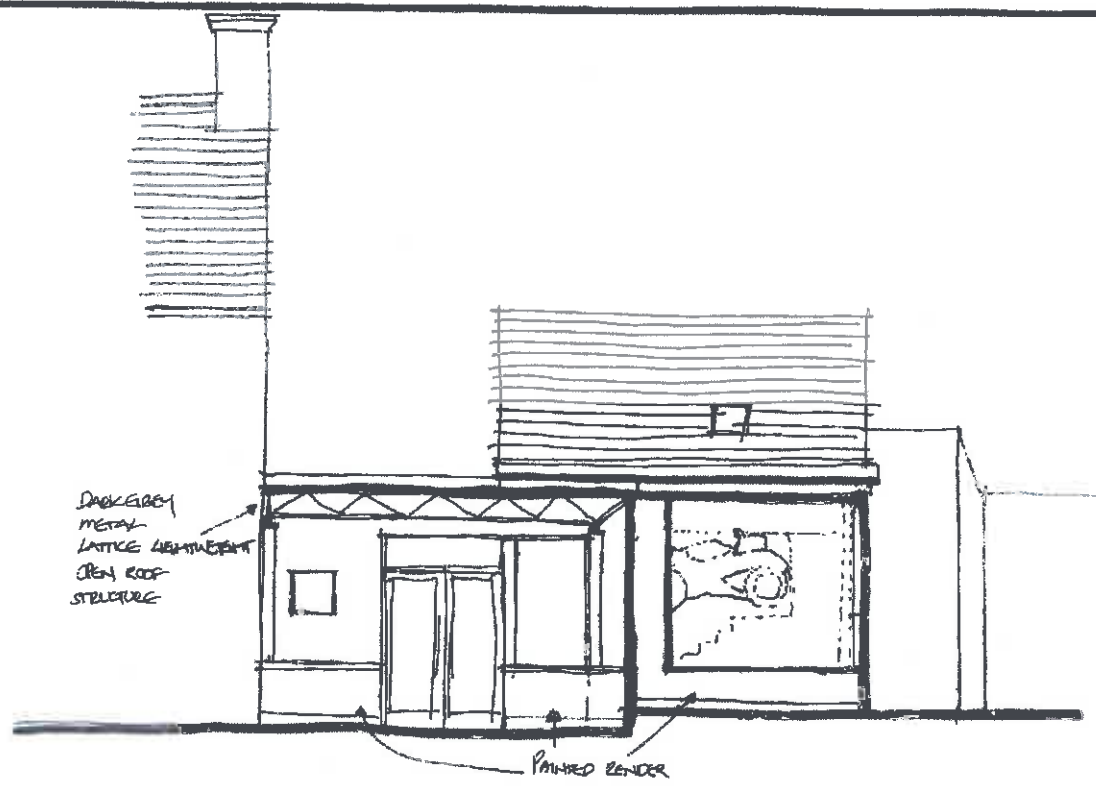

NORTH WEST (FRONT) ELEVATION

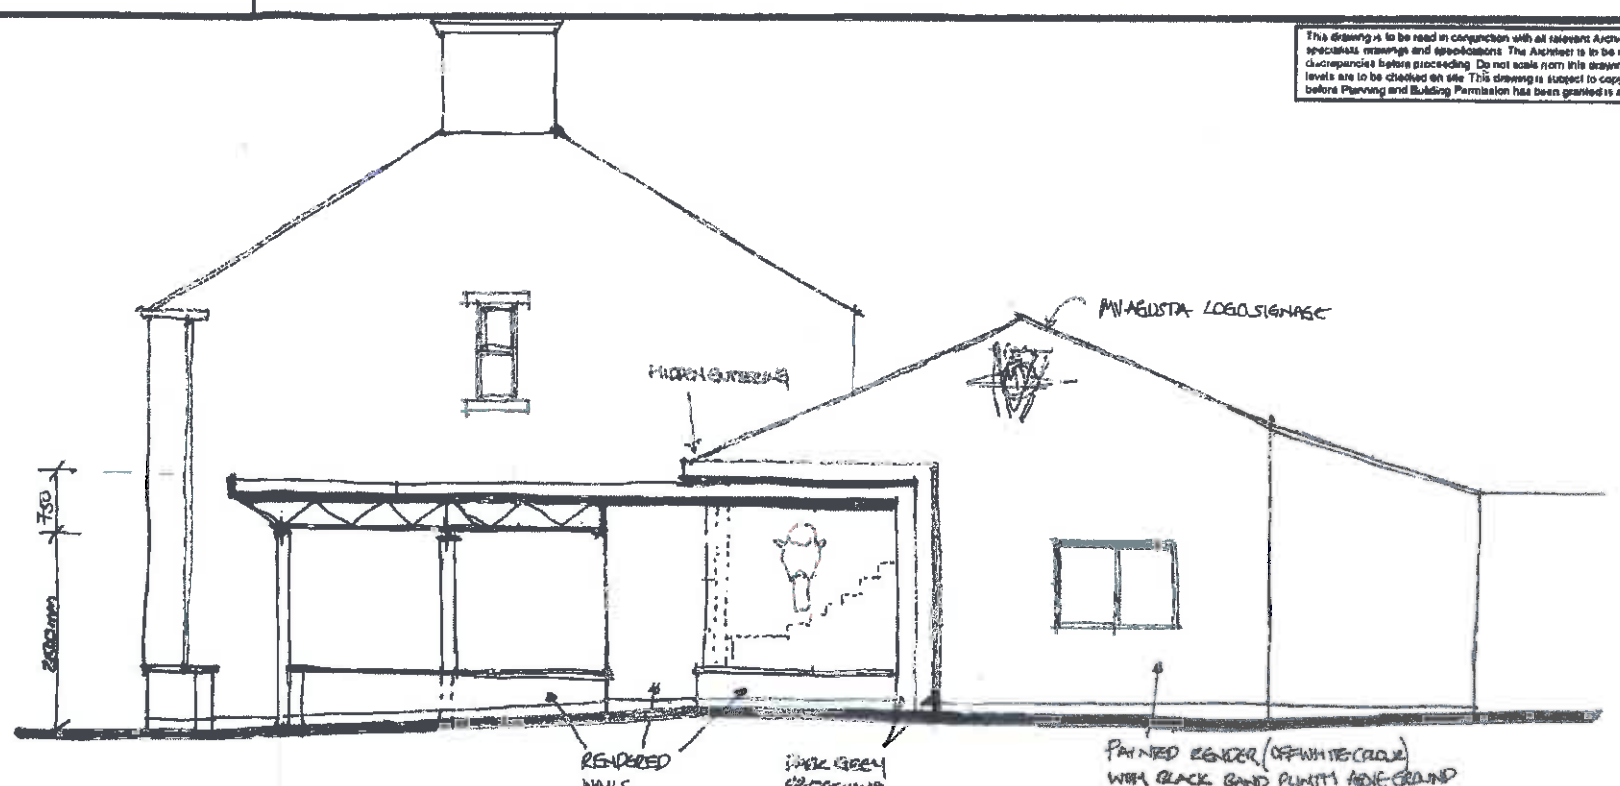

SOUTH WEST ELEVATION



Client  
**MV AGUSTA LANCASHIRE**

Job Title  
 PROPOSED ALTERATIONS TO  
 SPEED PARLOUR  
 CHATBURN ROAD  
 CLITHEROE

Drawing Title  
 PROPOSED ELEVATIONS

320160909A

Scale 1/100 c A3 Date JUNE 2016 Drawn SGH



SUNDERLAND PEACOCK & ASSOCIATES LTD.  
 HAZELMERE, PIMLICO ROAD, CLITHEROE,  
 LANCASHIRE, BB7 2AG  
 T 01200 423178 F 01200 427328  
 E info@sunderlandpeacock.com  
 www.sunderlandpeacock.com



REV D ALUMINIUM CLADDING REMOVED. CANOPY  
 ROOF STRUCTURE CHANGED TO METAL  
 LATTICE, ALL AS DISCUSSED WITH THE  
 LPA 22/09/16 SGH.

5161 - 03 D