



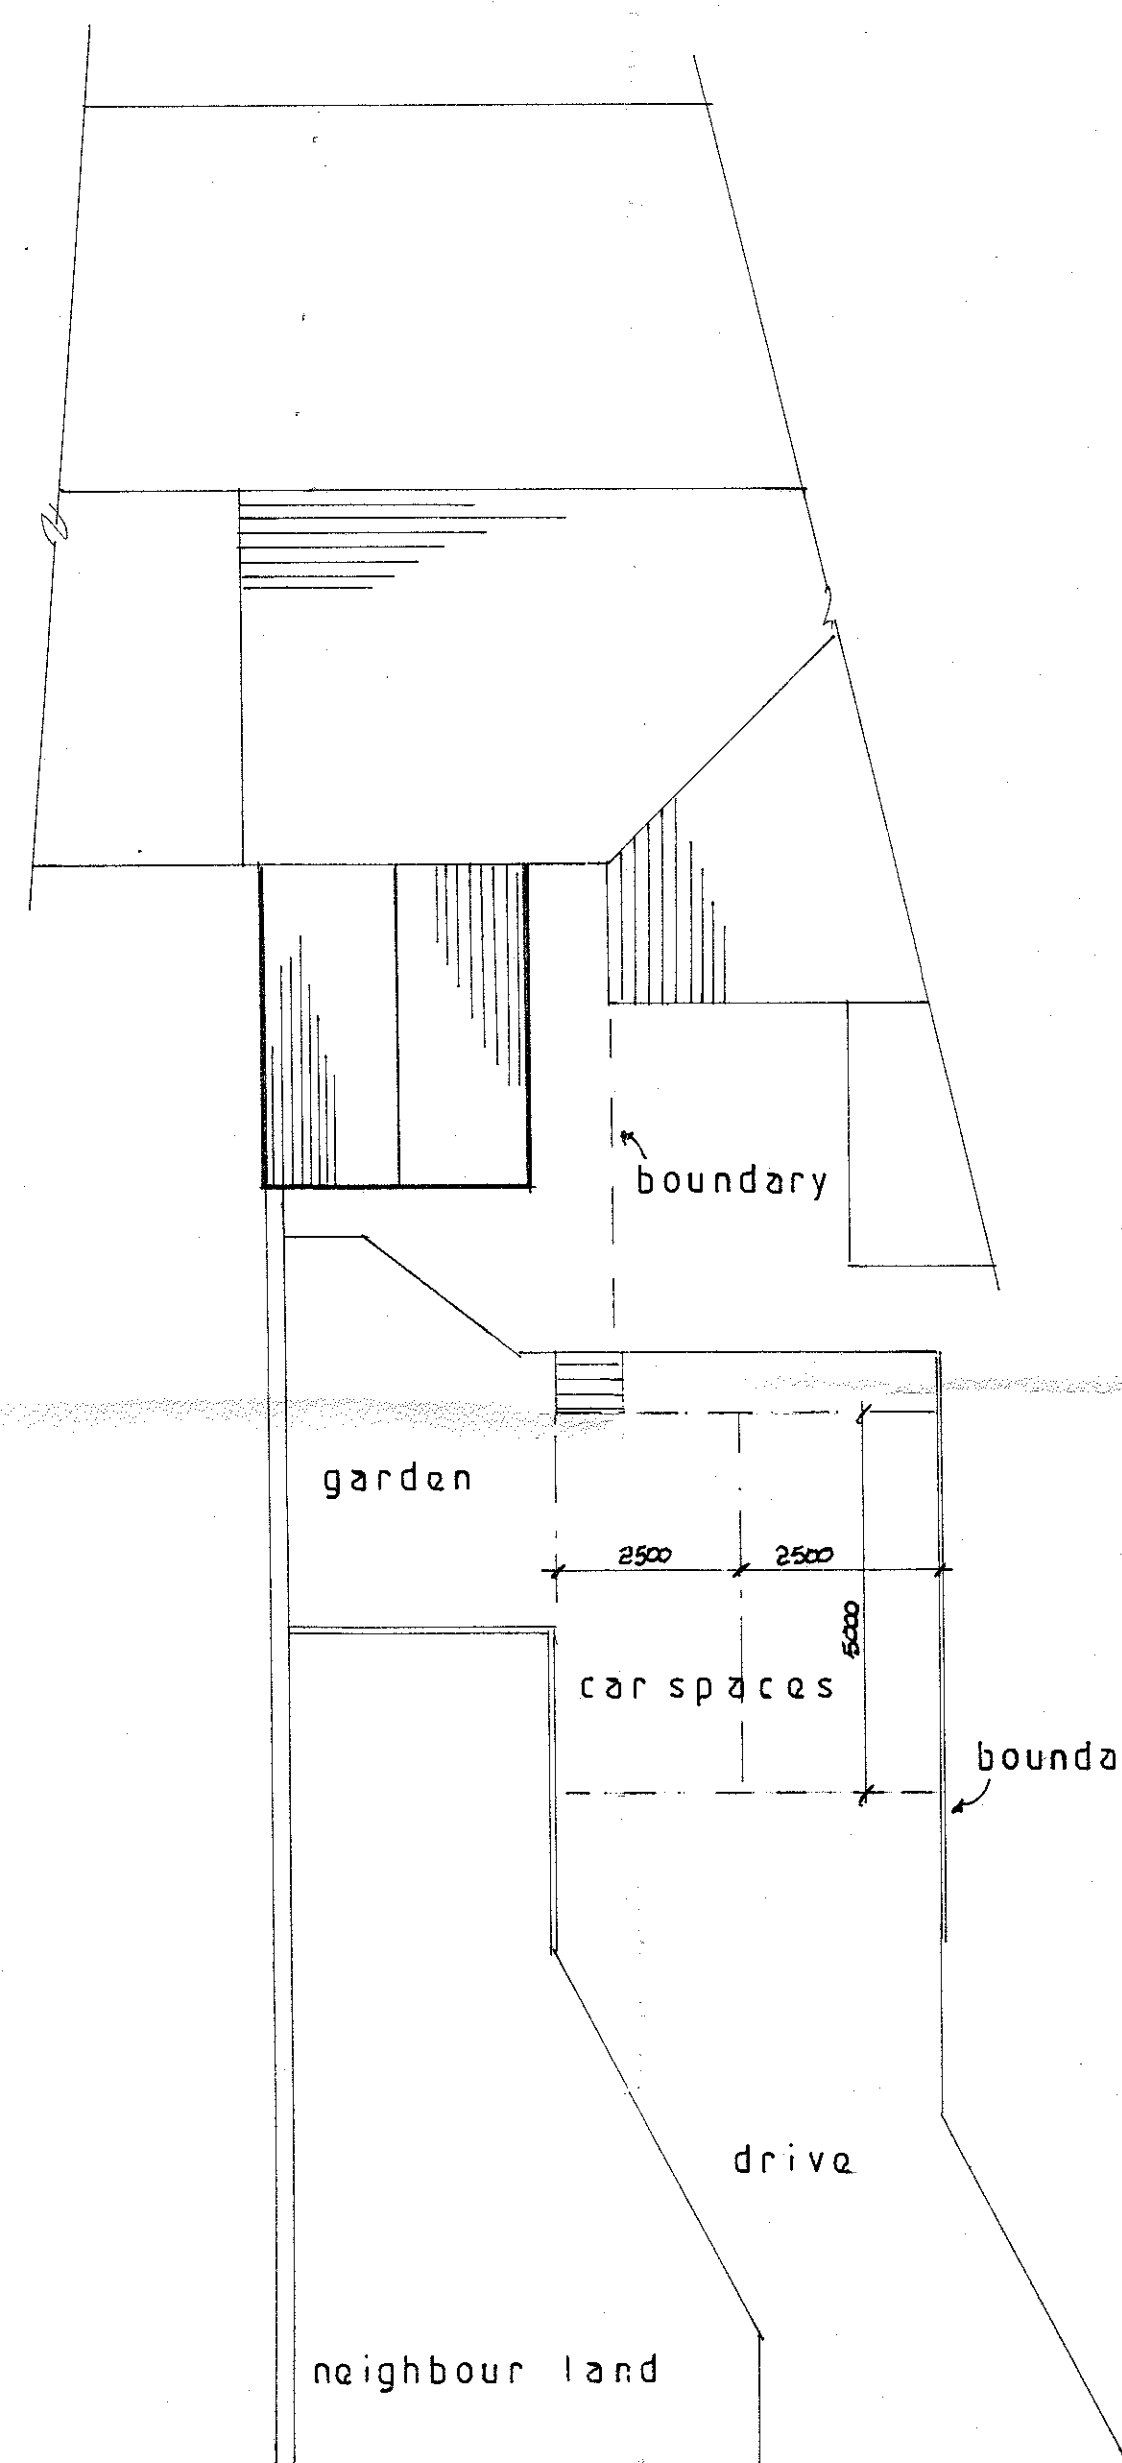


Proposed Site Plan

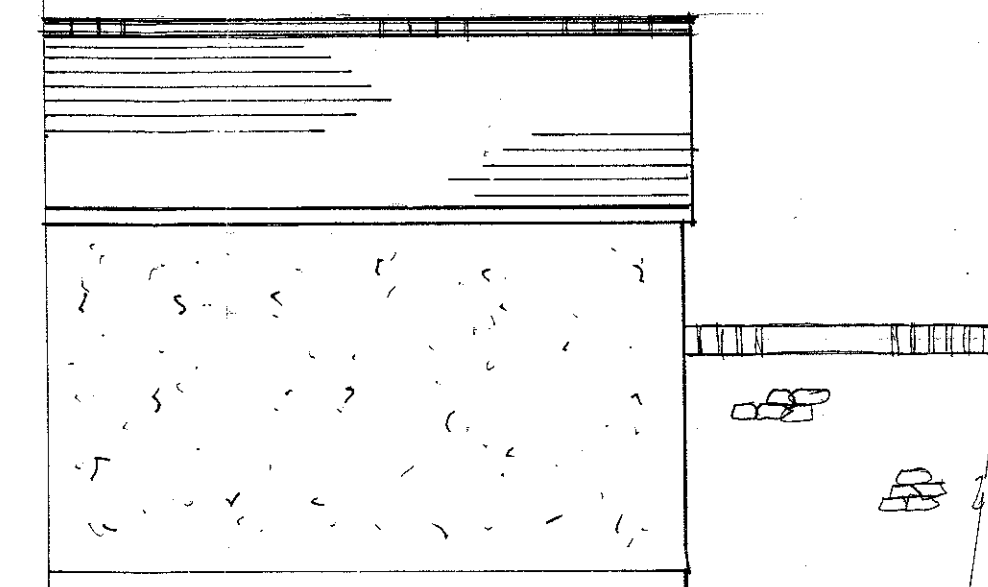

Proposed Rear Elevation



Proposed Side Elevation

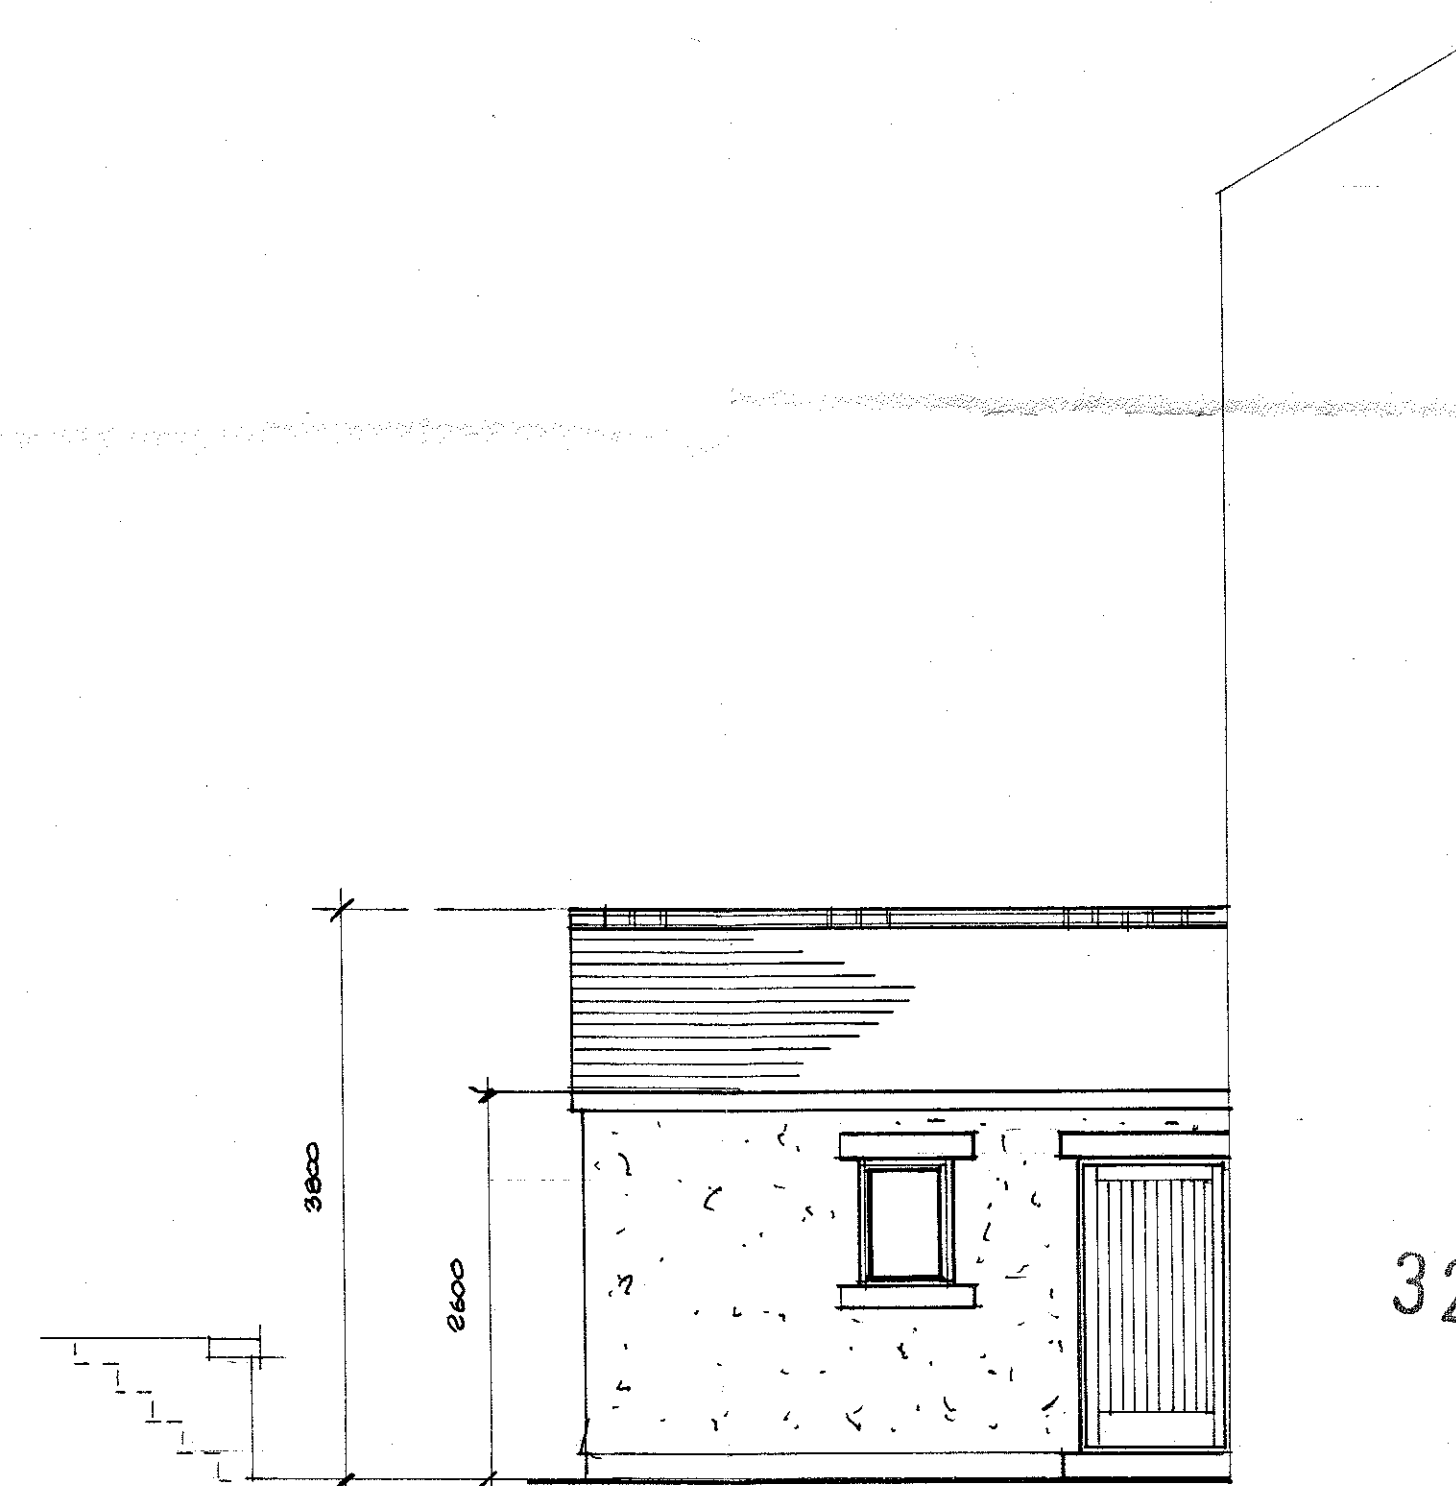

Proposed Side Elevation

320160918P

S.J. Bialecki Limited
Building Surveyors

Drawing no 7013

Scale 1:100 & 1:50

Proposed
Structural Improvements
At 18
Parson Lane
Clitheroe