






Rear Elevation

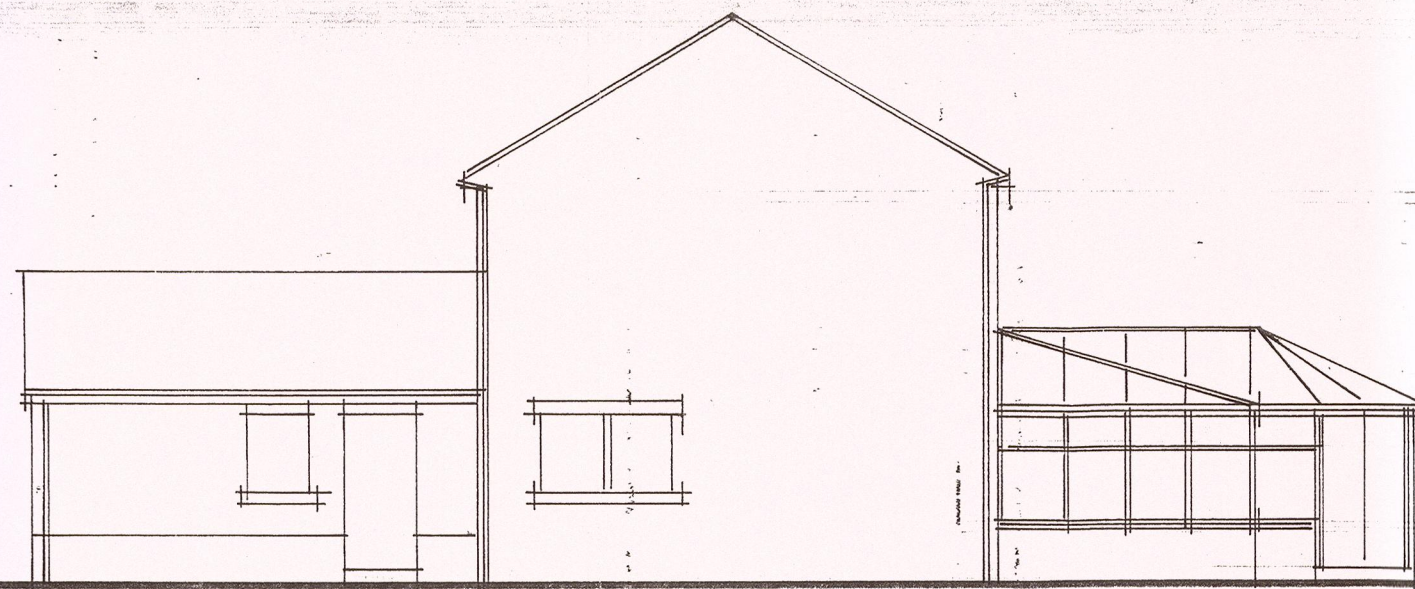


Side Elevation West

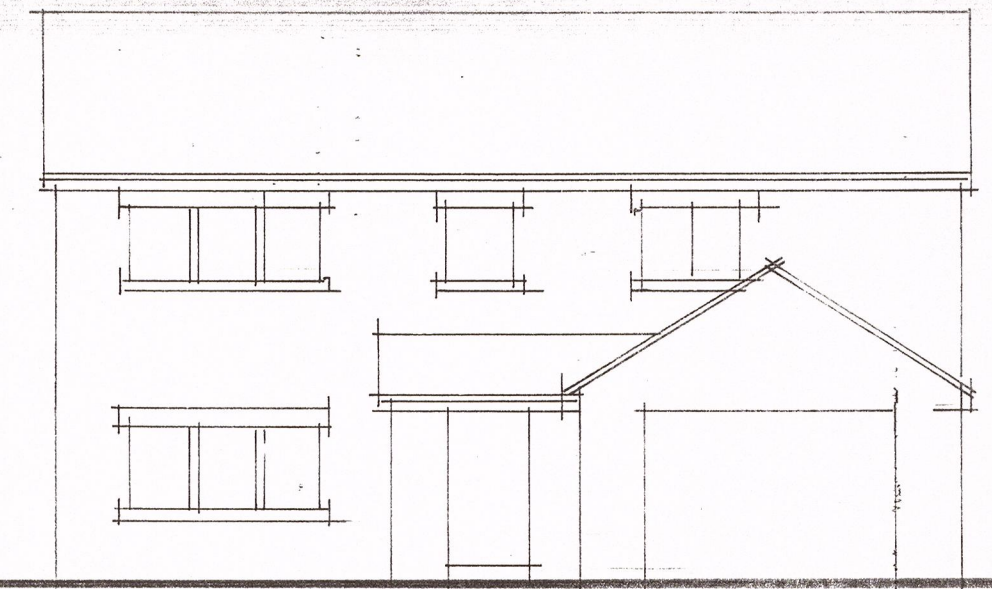


Front Elevation

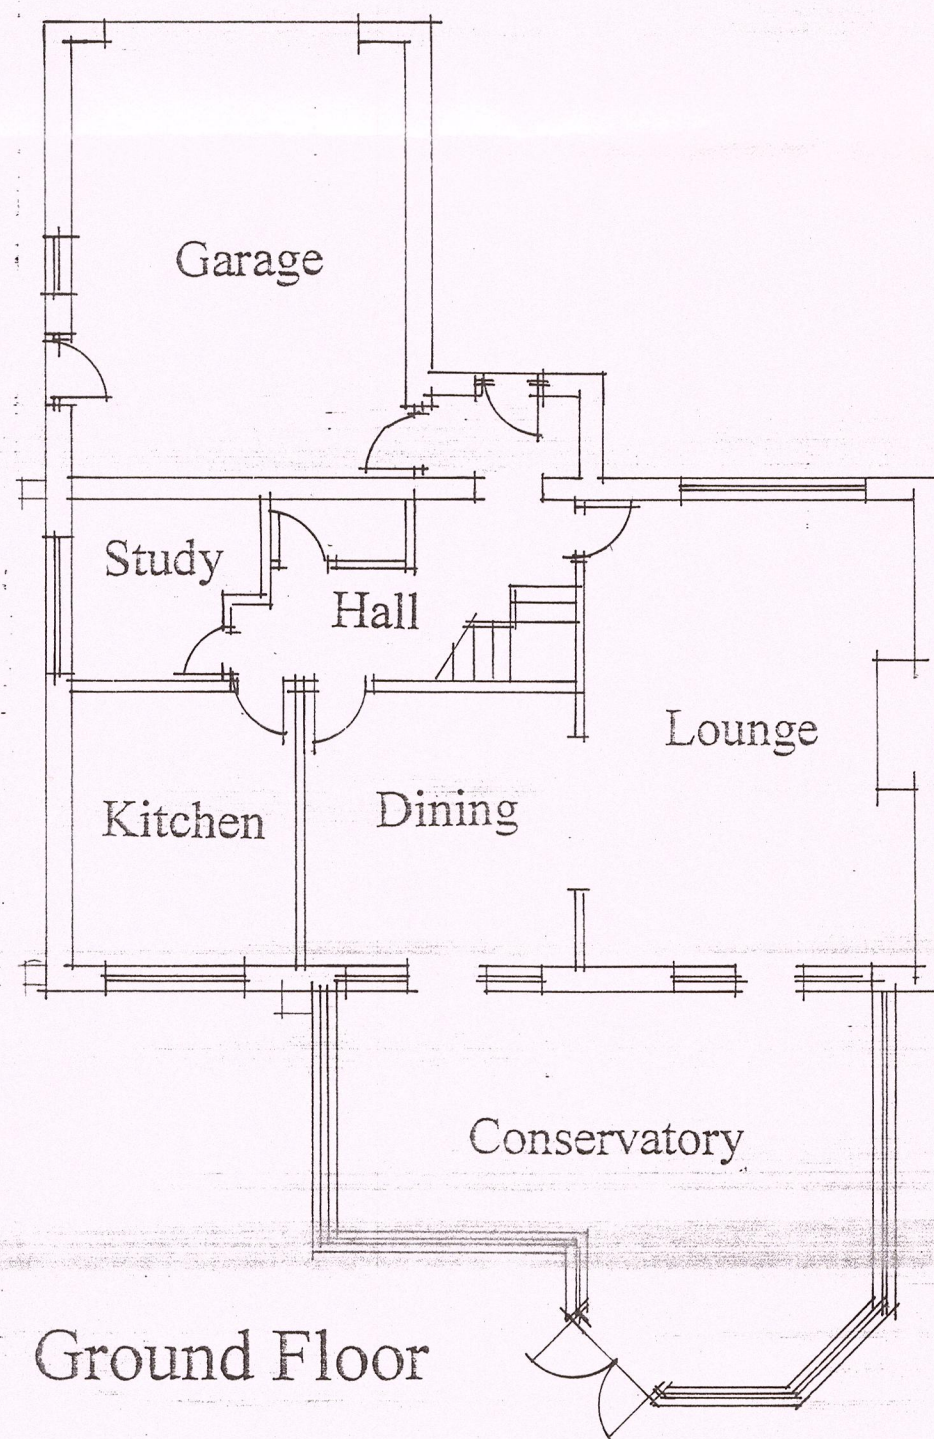


Ground Floor

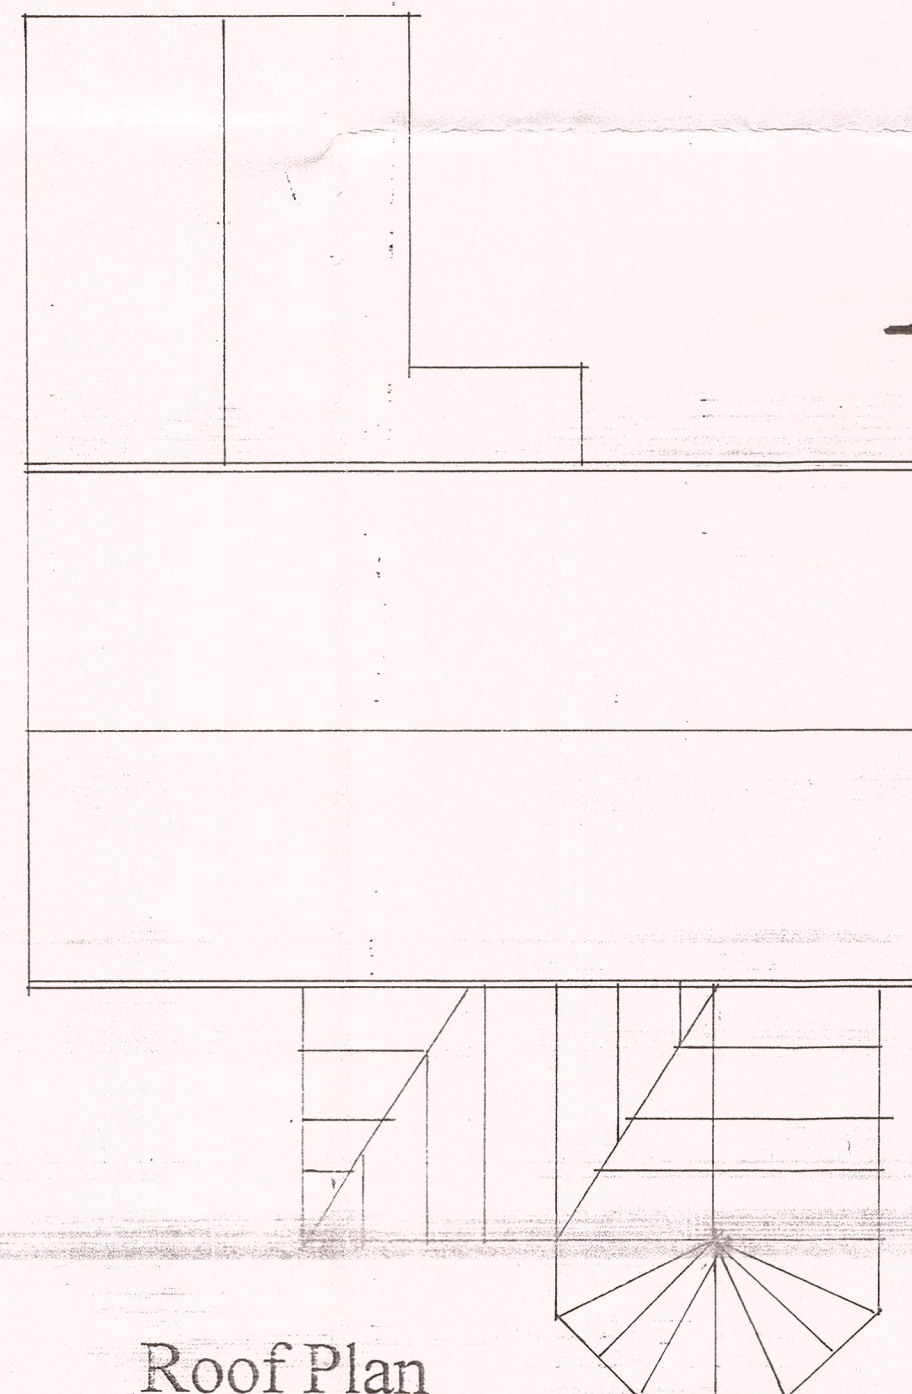


Roof Plan

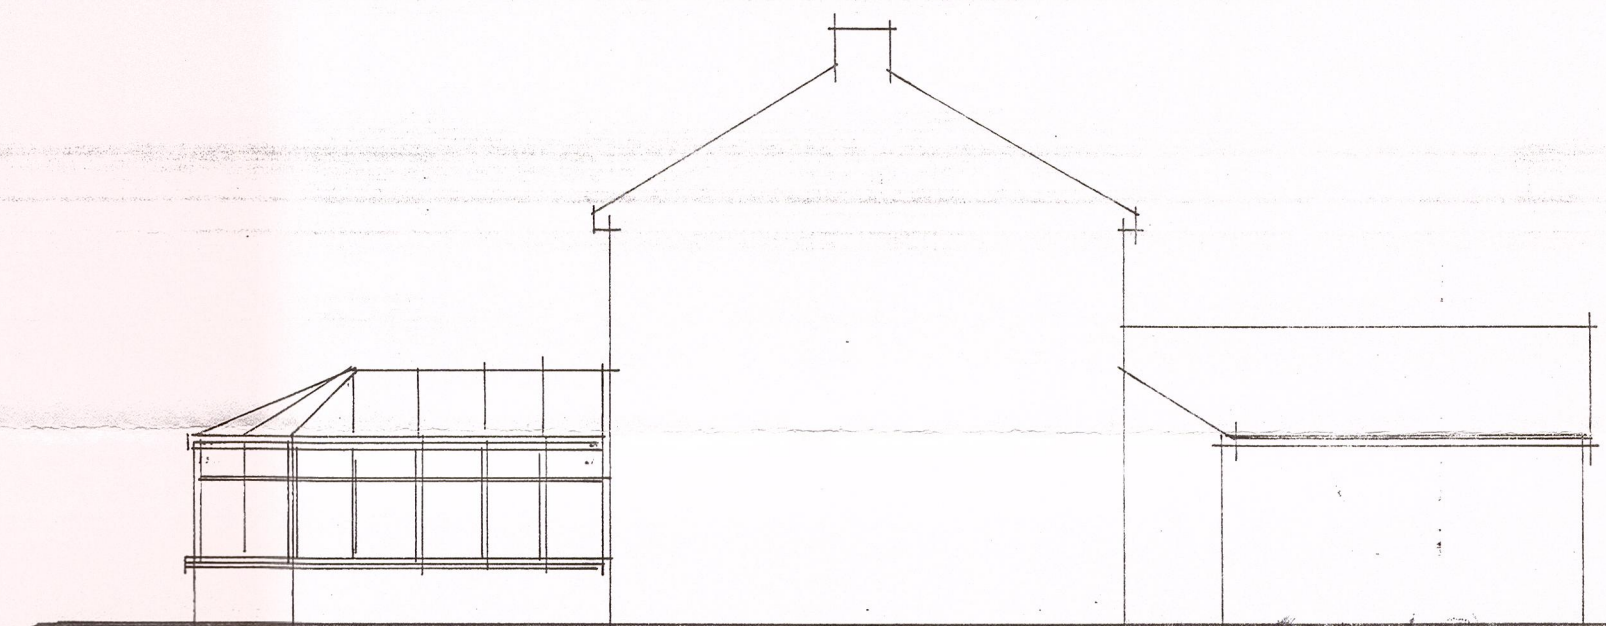

Side Elevation East

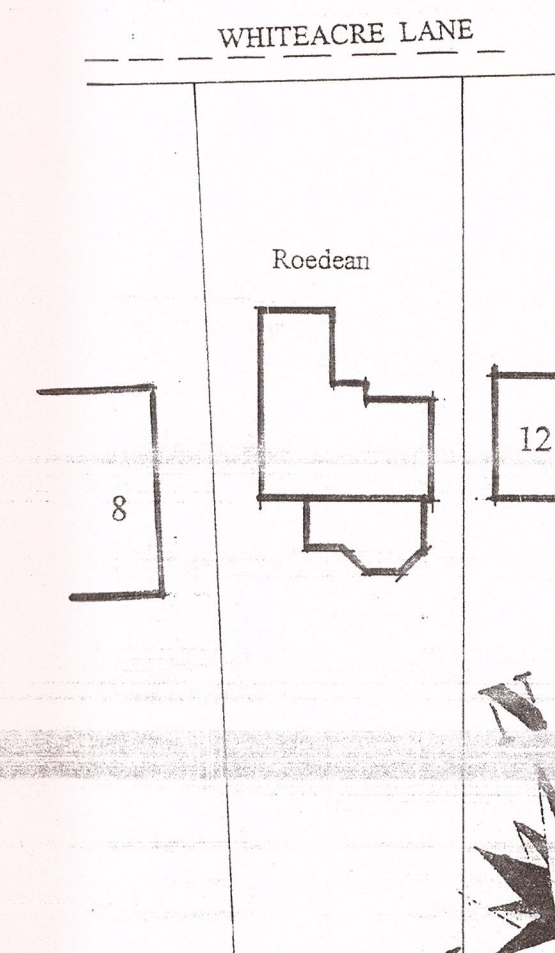

Block Plan 1/500th

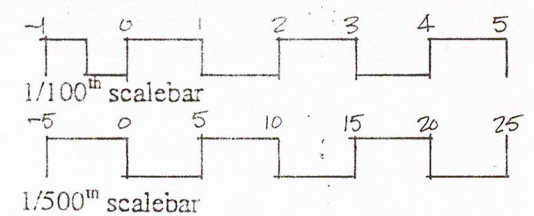

DAVID LIVERSIDGE
Design *

ARCHITECTURE

259 Rossendale Road, Burnley, Lancs, BB11 5BZ

tel: **07977-463496**

email: davidliversidge@msn.com

As Existing

Roedean, Whiteacre Lane
Barrow, Clitheroe, BB7 9BJ
for Mr. and Mrs. Cotton

Scale: 1/100th

Date: Sept. 2016

Drawing No:

16/98/1