




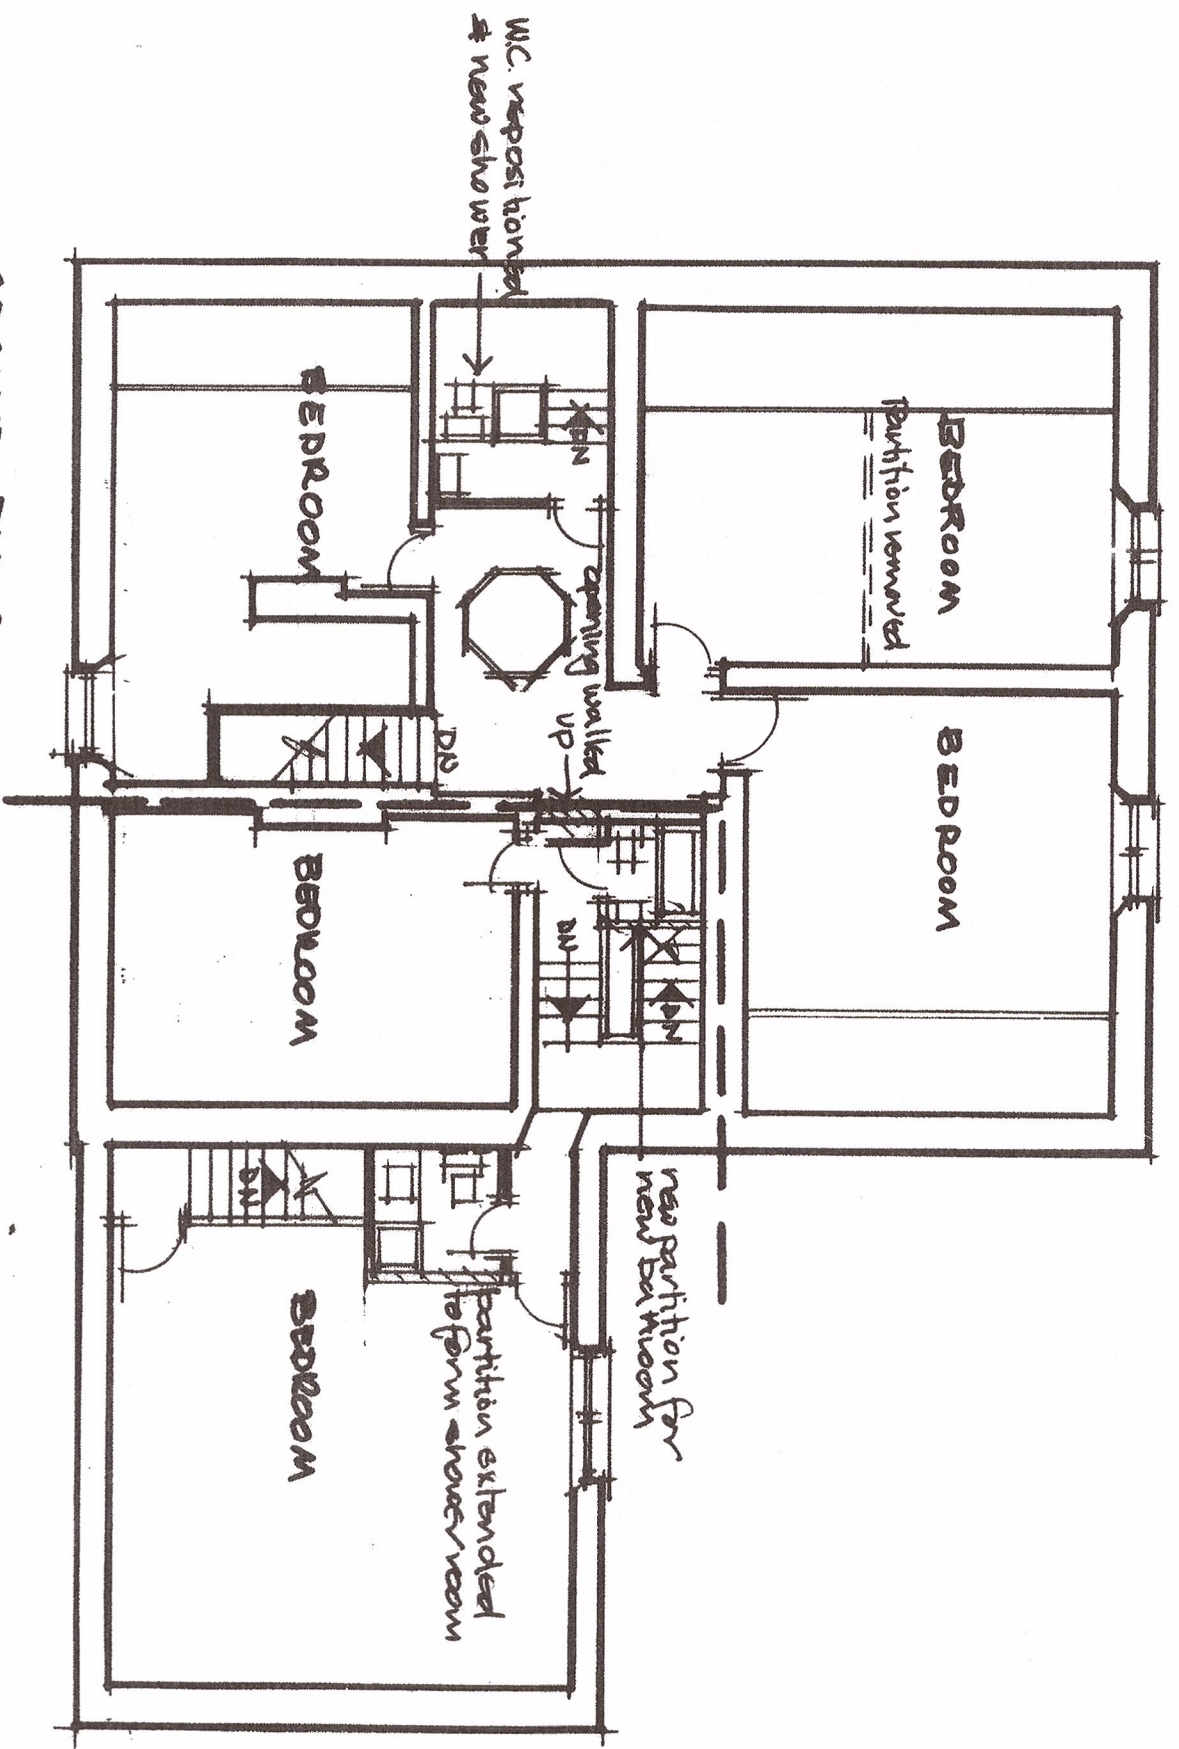



SECOND FLOOR

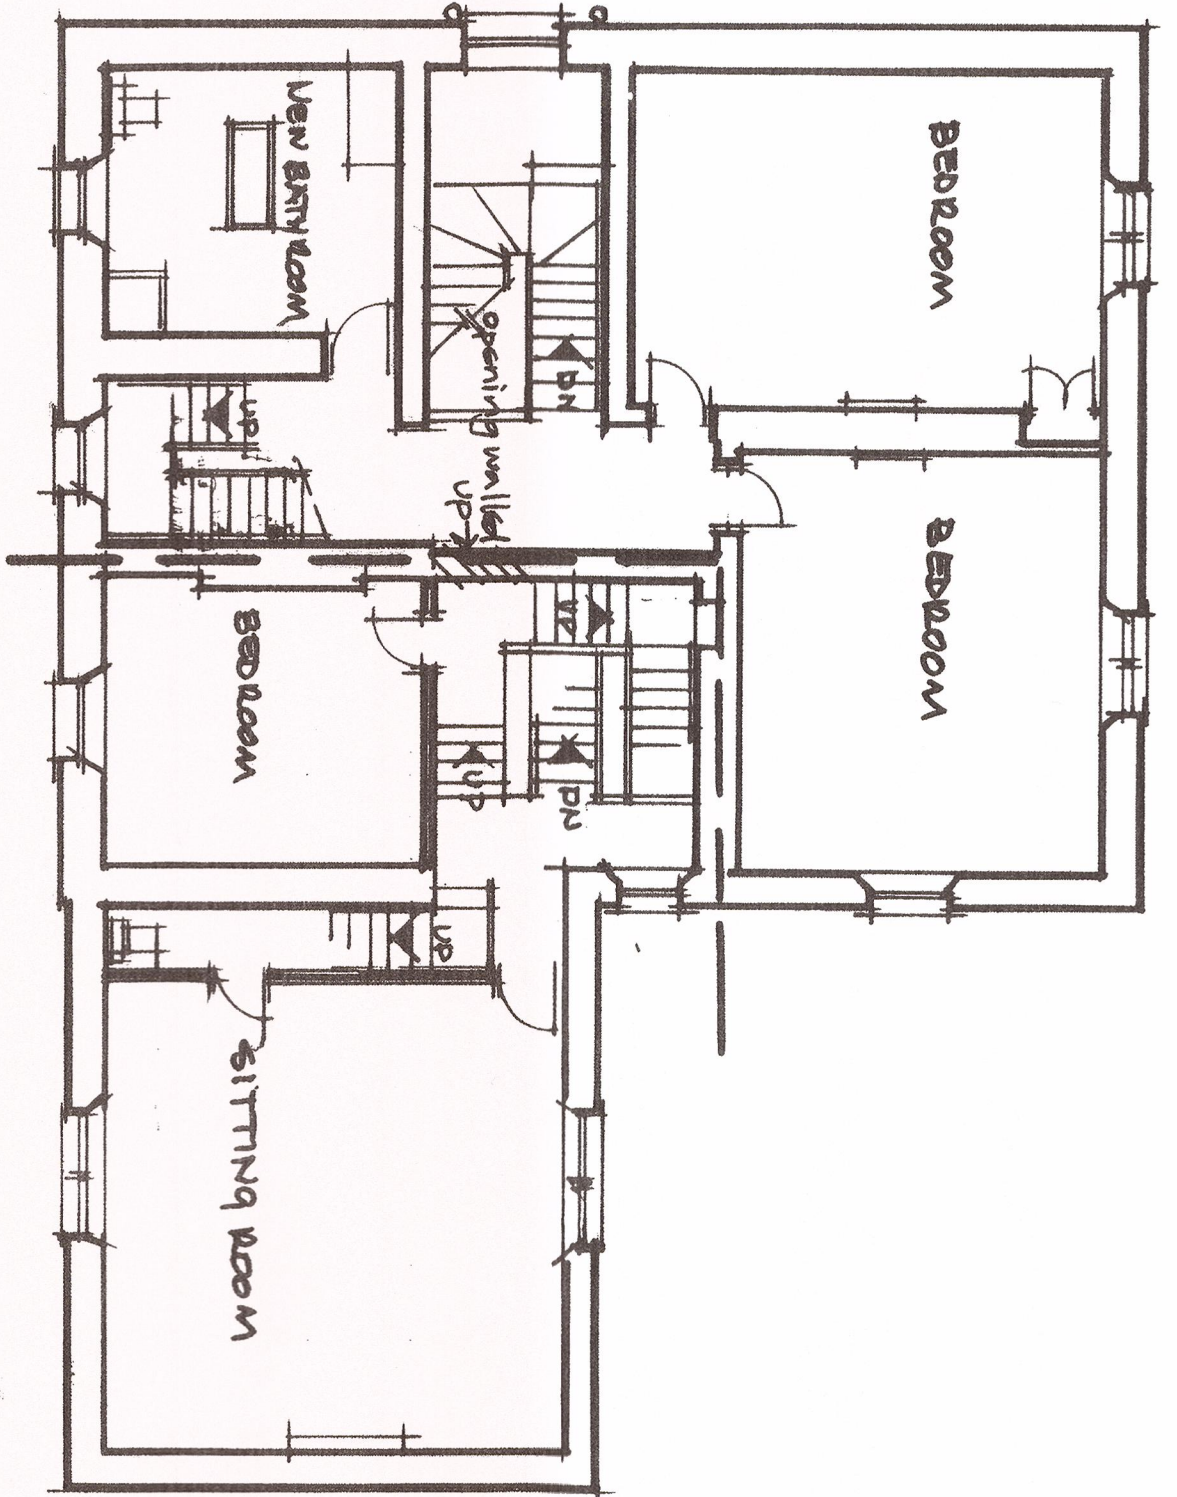

FIRST FLOOR

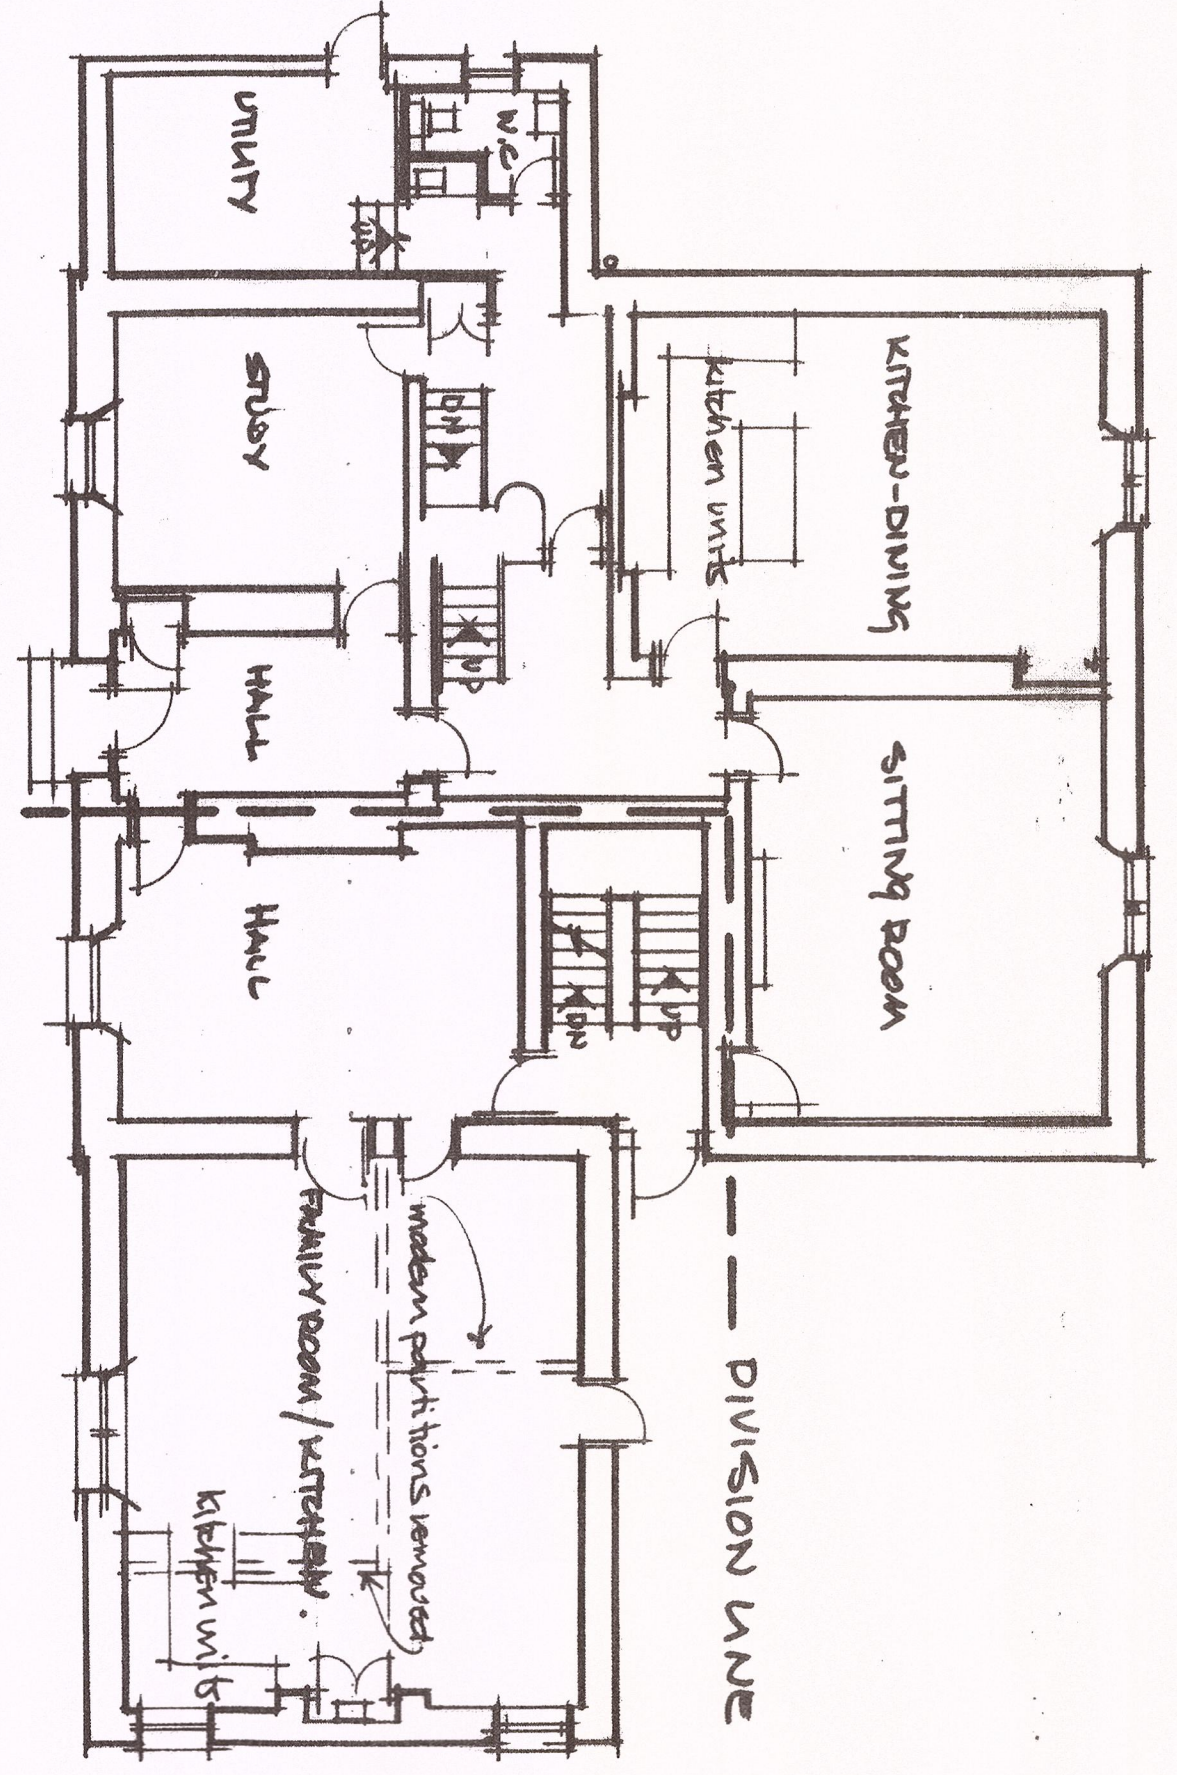

GROUND FLOOR

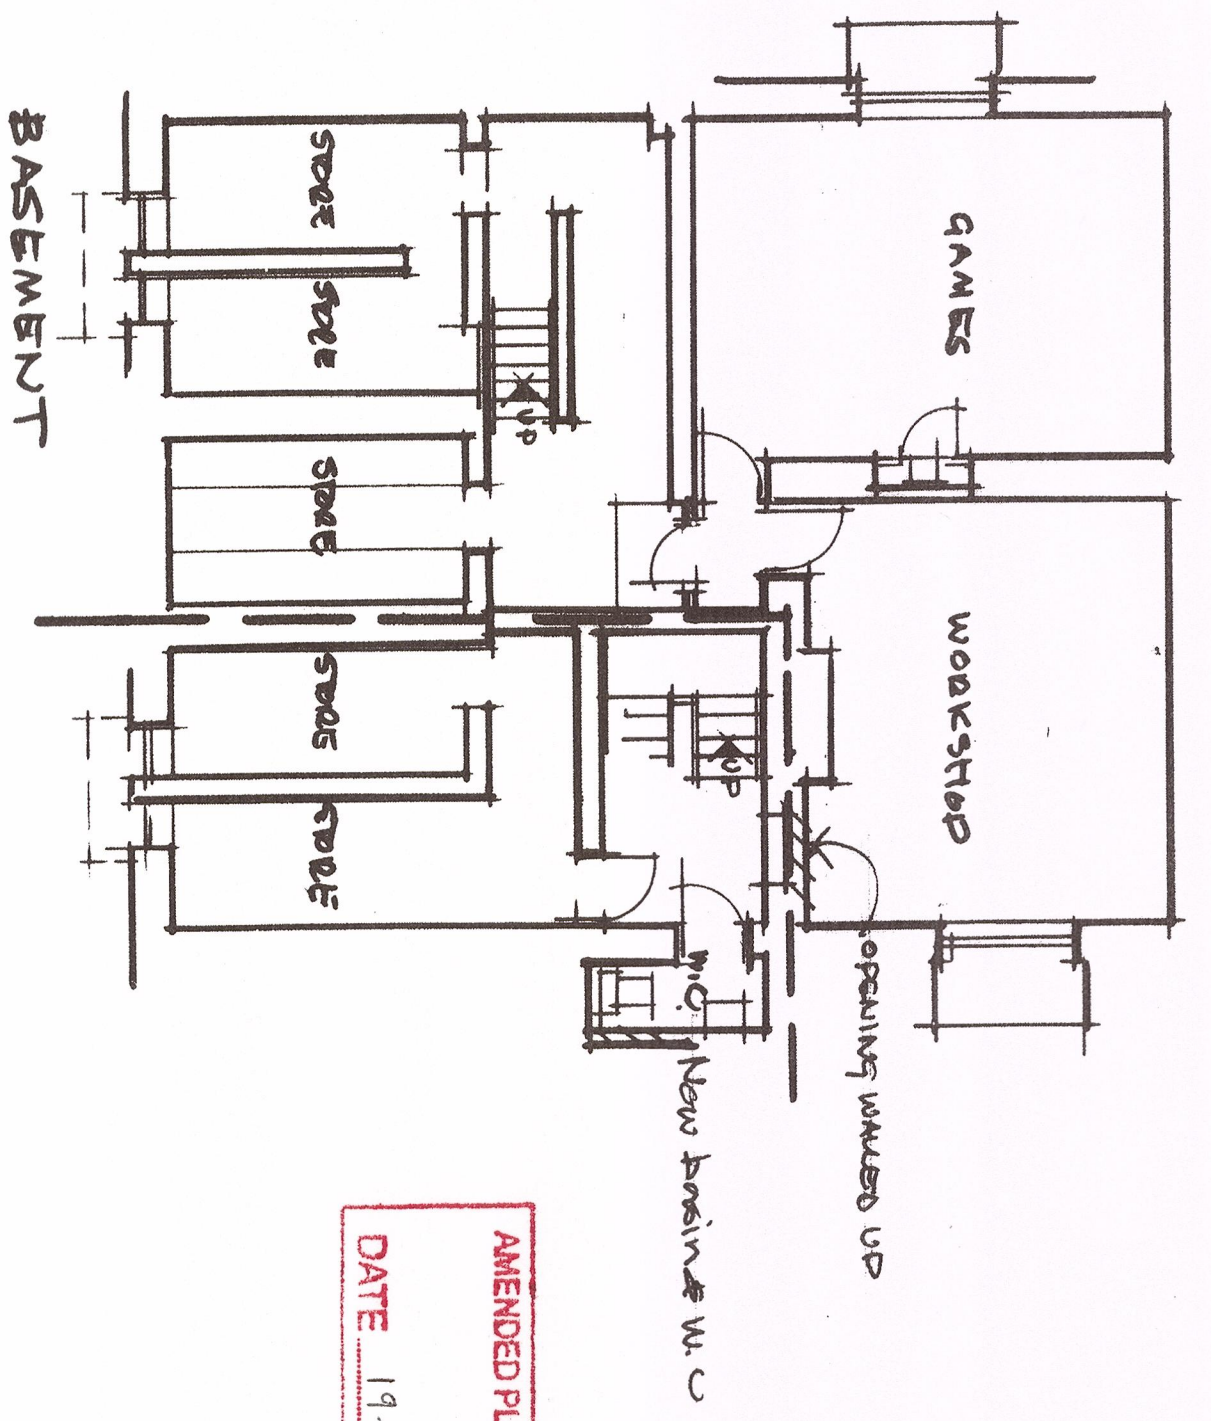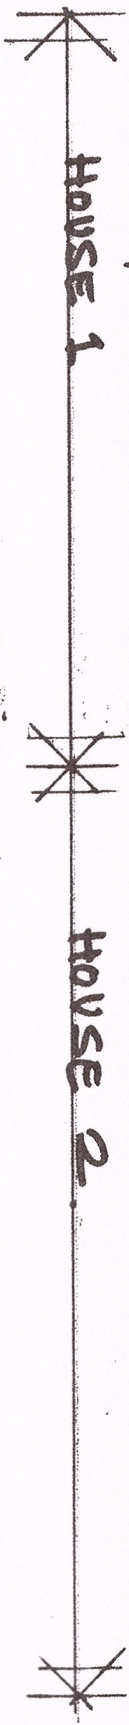

BASEMENT

AMENDED PLANS RECEIVED
DATE 19.12.16

PROPOSED FLOOR PLANS FOR THE DIVISION OF STANLEY HOUSE INTO TWO HOUSES. SCALE: 1:100.