



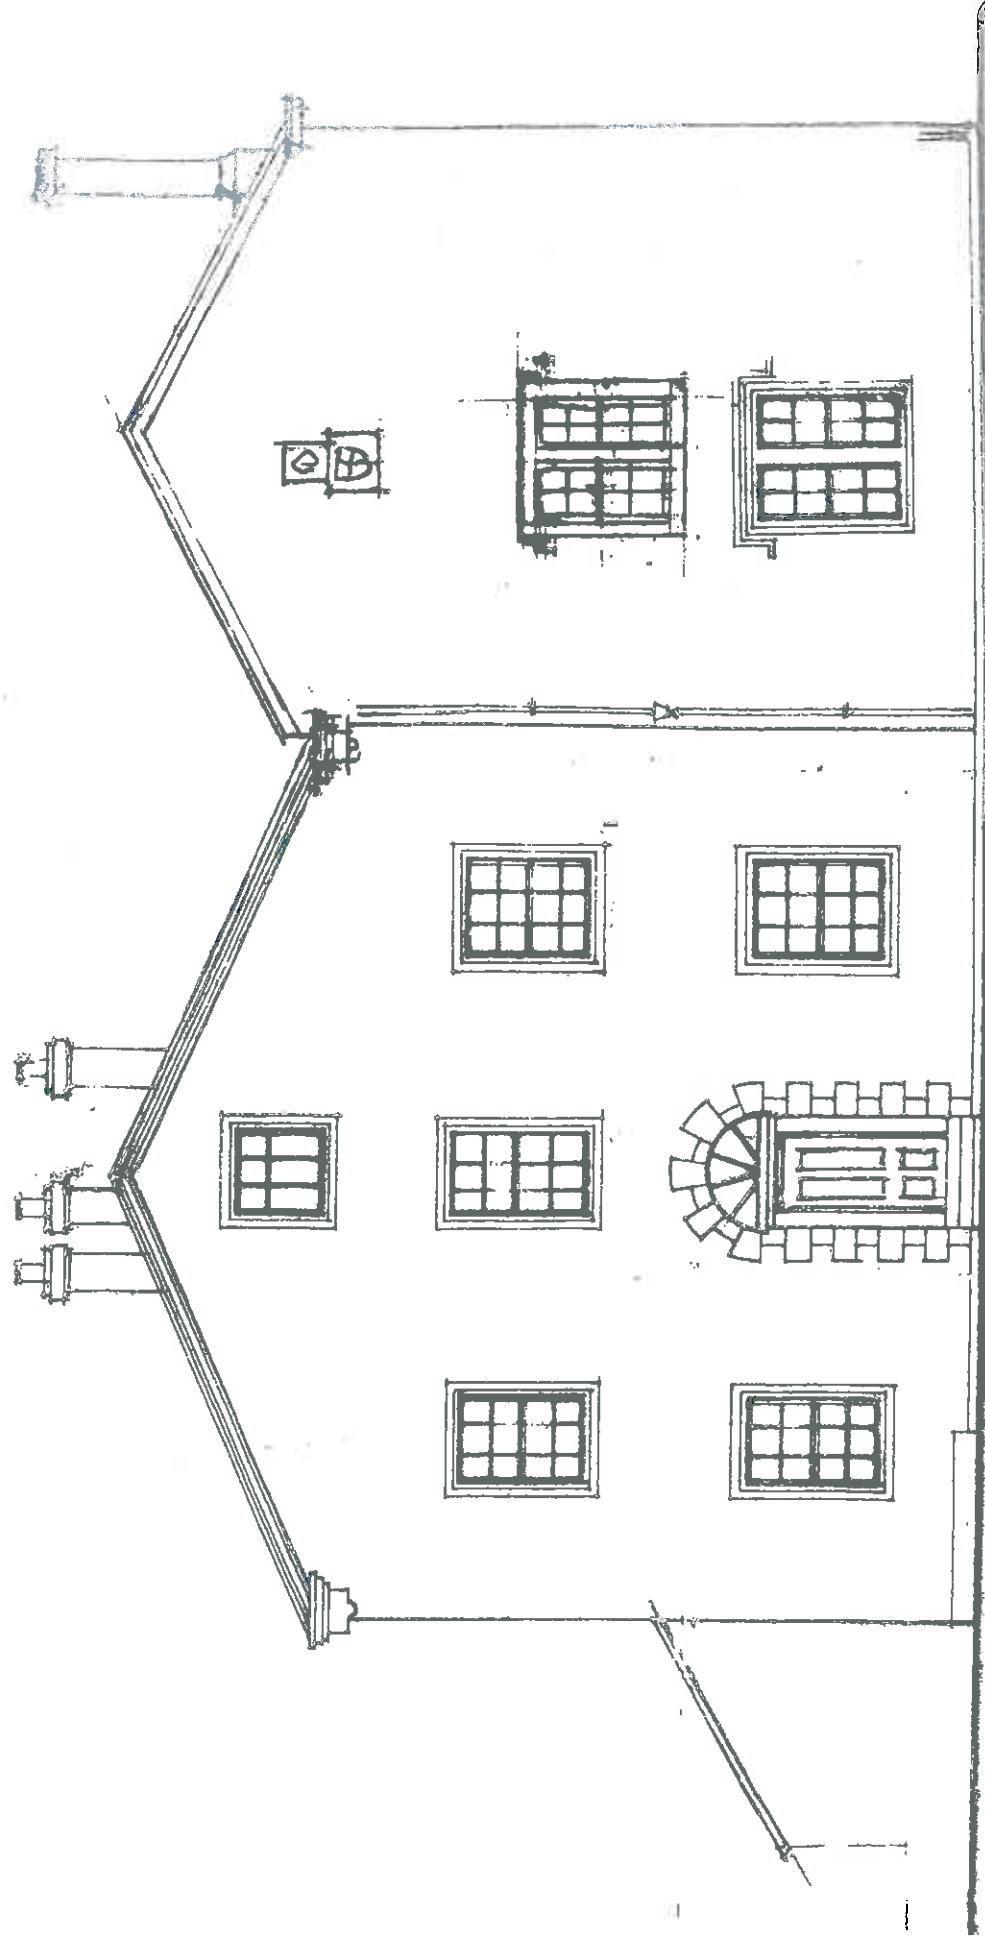

west elevation - EXISTING AND PROPOSED (NO CHANGE)

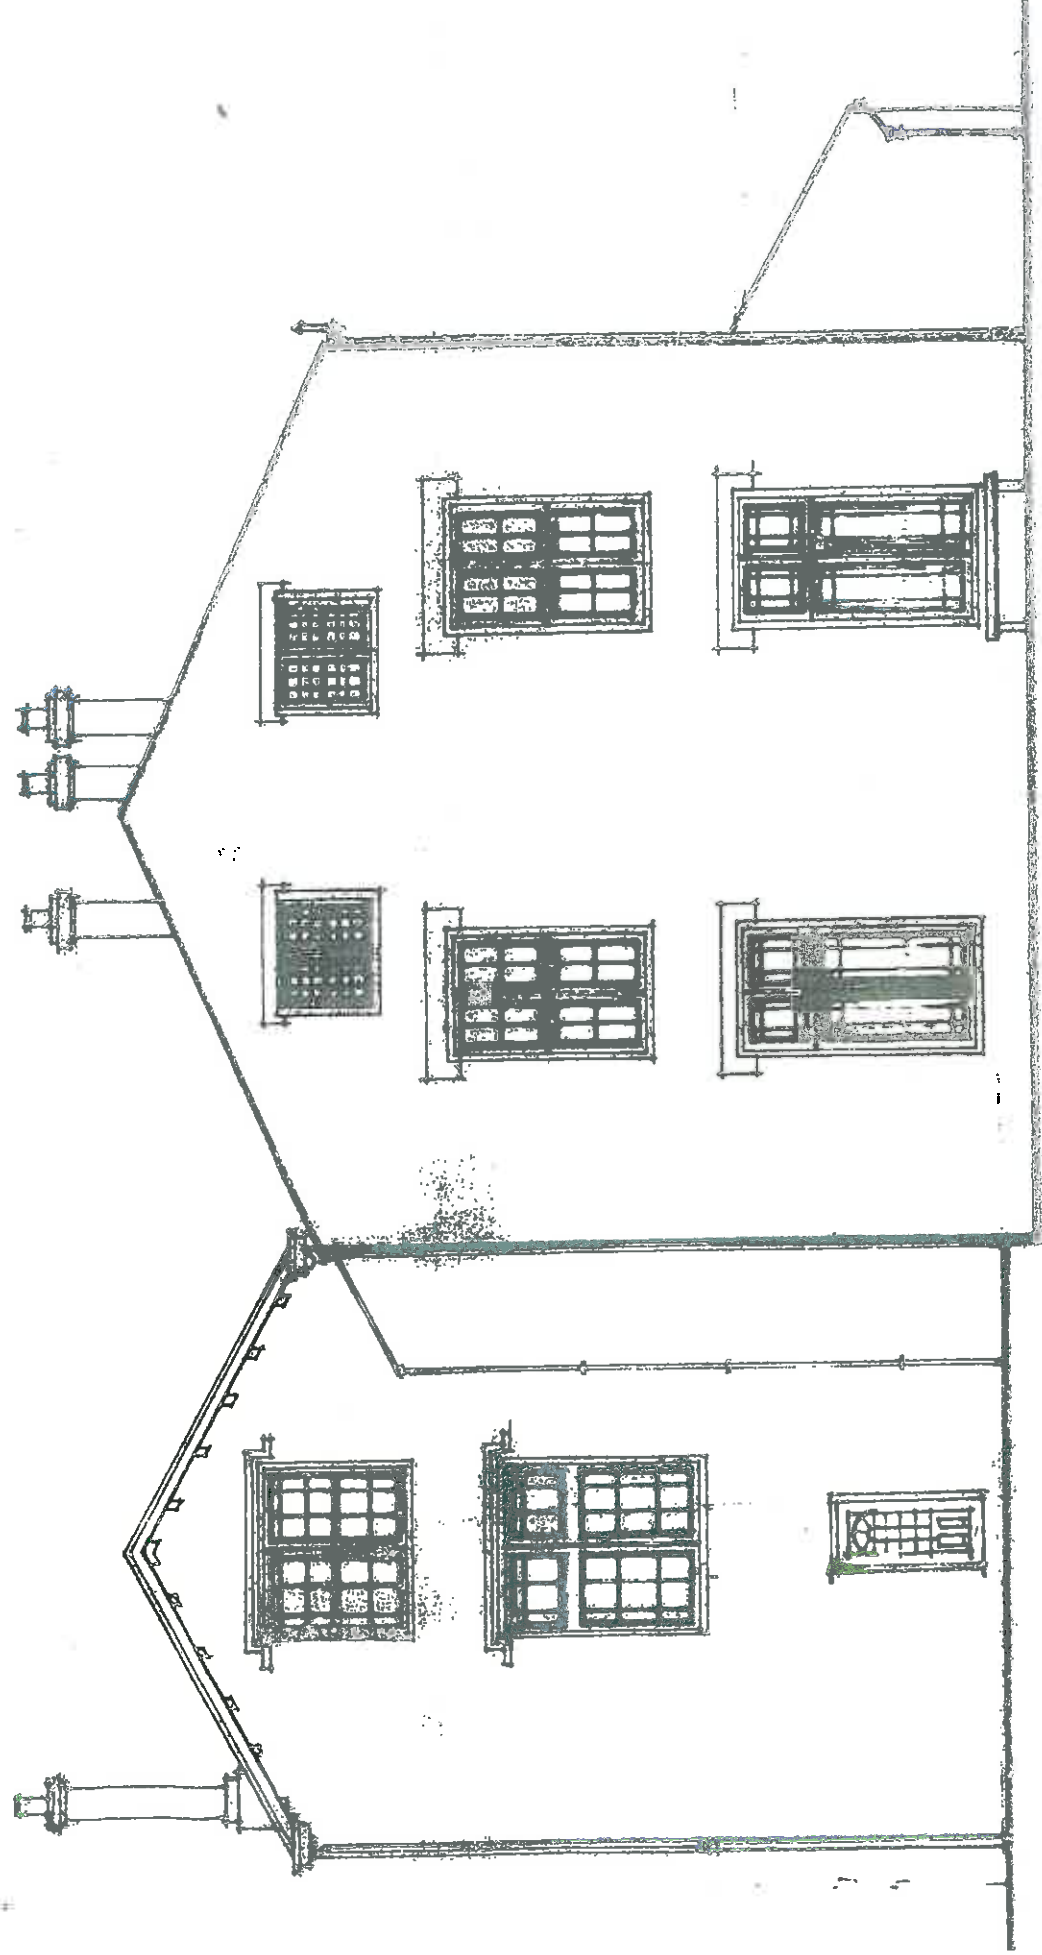

east elevation - EXISTING AND PROPOSED (NO CHANGE) 320160928P



Gary Hoarty Associates
Gary Hoarty Associates Chartered Surveyors
Suite 9 - Grindleton Business Centre
The Spinney
Grindleton
Ciltshire
Lancashire BB7 4DH
T: 01200 449700
Email: info@ghaonline.co.uk

Drawing No: Sun/788/2165/03

Title: Existing and Proposed East and West Elevations

Project:

Planning - Proposed Change of Use at Stanley House, Lowergate, Clitheroe, BB7 1AD

Client: Mr D Sunderland

Drawn: PF


Date: 21.10.16

Scale: 1:100 @ A3

Amendments:


Notes:

All work is to be carried out to the latest current British standards Codes of Practice and recognised working practices.
All work and materials should comply with Health and Safety legislation.
All dimensions are in millimetres where explicitly shown otherwise.
The contractor should check and certify all dimensions as work proceeds and notify the architect of any discrepancies.
Do not scale off the drawings, if in doubt ask.

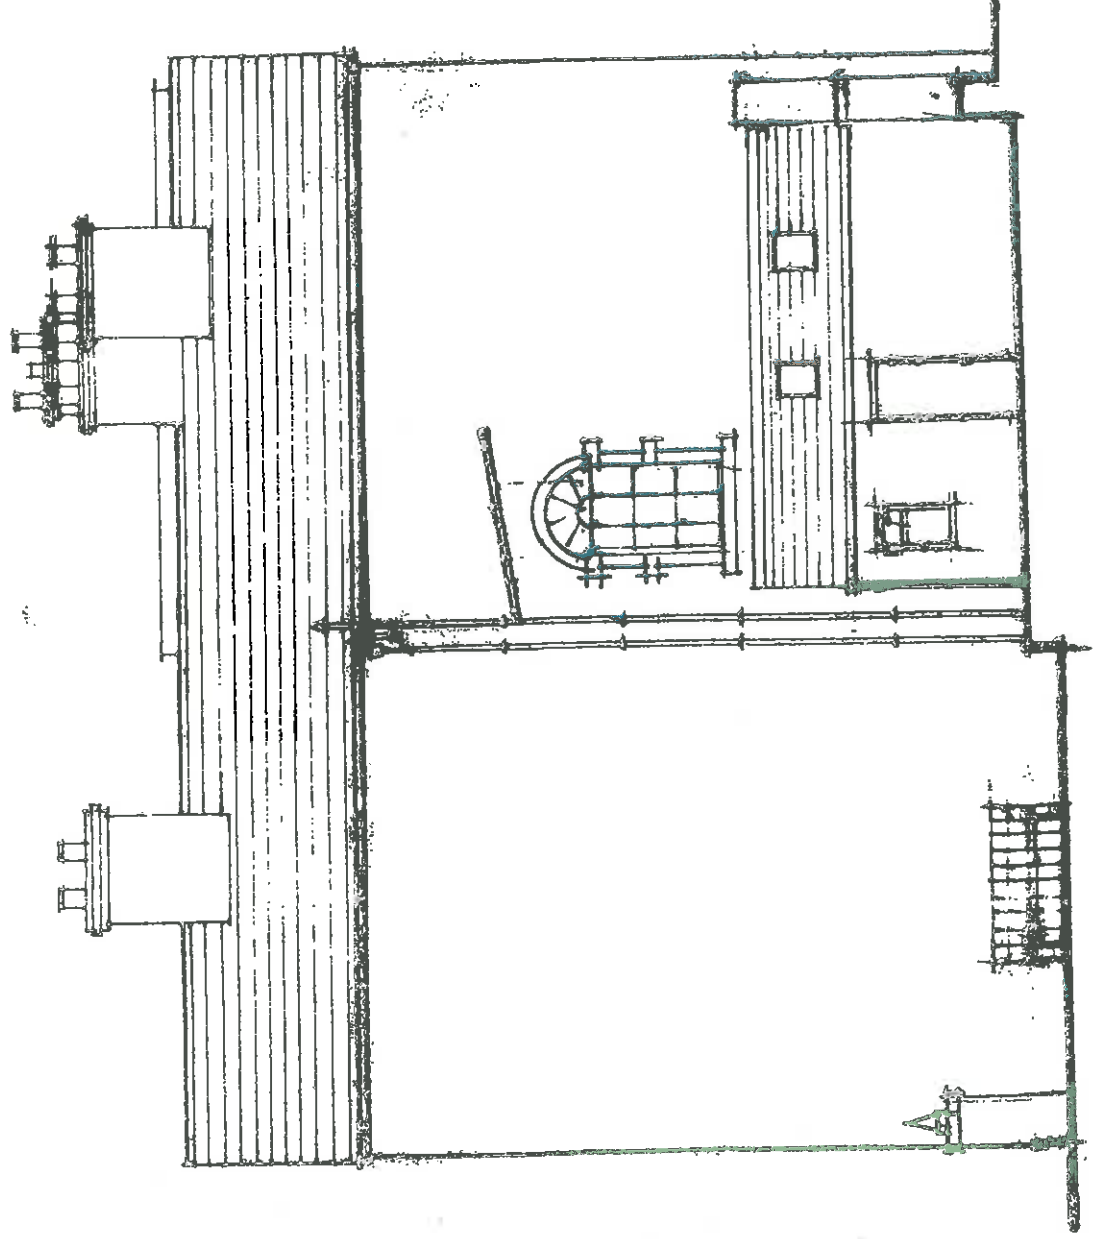

north elevation - EXISTING AND PROPOSED (NO CHANGE)

SCALE 1:100

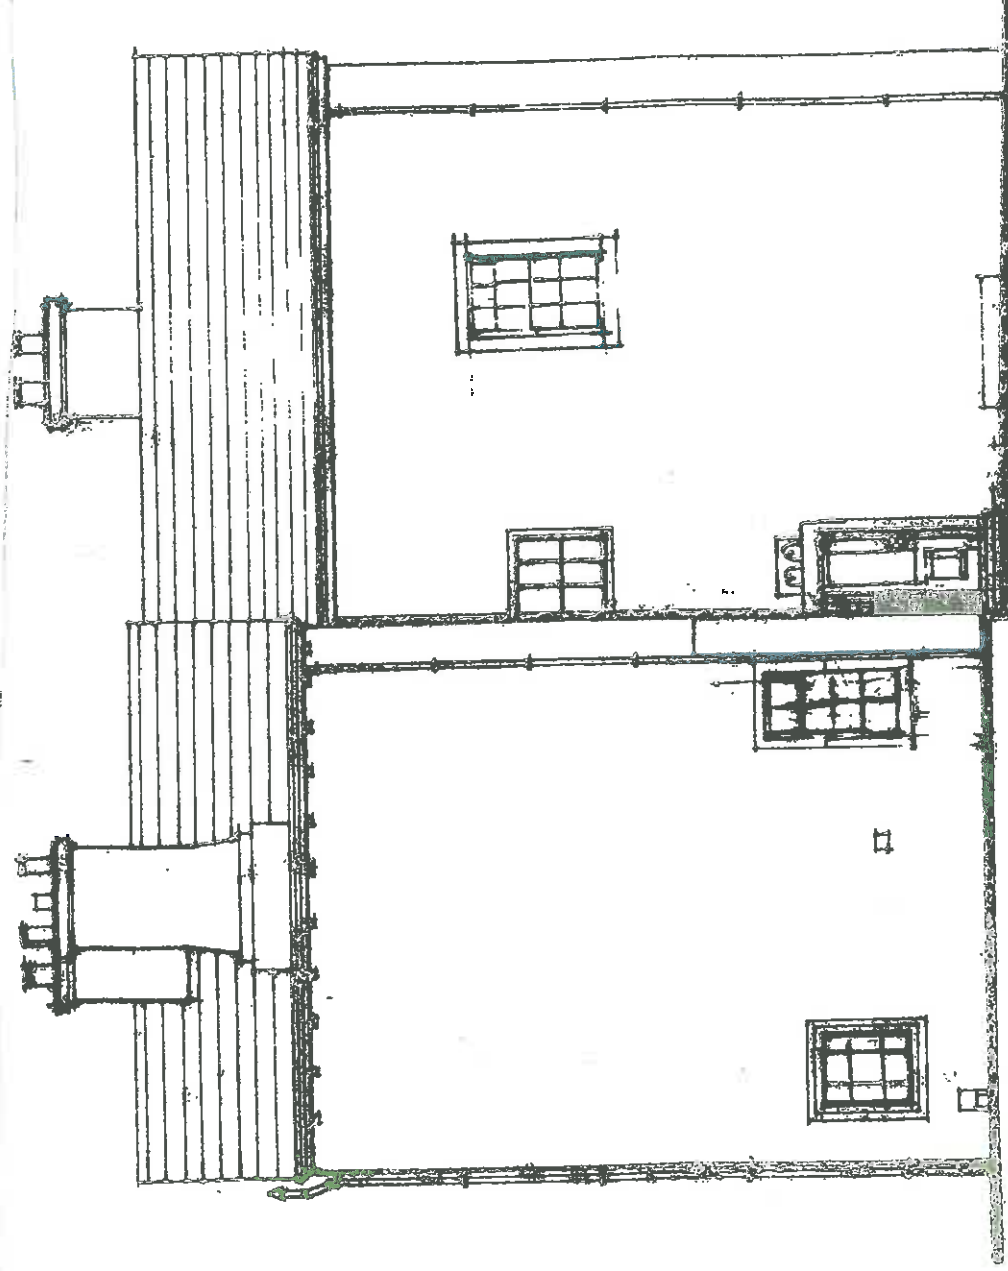

south elevation - EXISTING AND PROPOSED (NO CHANGE)

320160928P



Gary Hoerty Associates
Gary Hoerty Associates Chartered Surveyors
Suite 9 - Grindleton Business Centre
The Spinney
Grindleton
Clitheroe
Lancashire BB7 4DH

T: 01200 449700
Email: info@ghaonline.co.uk

Drawing No: Sun/768/2165/02

Title: Existing and Proposed North and South Elevations

Project:

Planning - Proposed Change of Use at Stanley House, Lowergate, Clitheroe, BB7 1AD

Client: Mr D Sunderland

Drawn: PF

Date: 21.10.16

Scale: 1:100 @ A3

Amendments:

Notes:

All work is to be carried out to the latest current British standards Codes of Practice and recognised working practices.

All work and materials should comply with Health and Safety legislation.

All dimensions are in millimetres where explicitly shown otherwise.

The contractor should check and certify all dimensions as work proceeds and notify the architect of any discrepancies.

Do not scale off the drawings, if in doubt ask.