




Section A

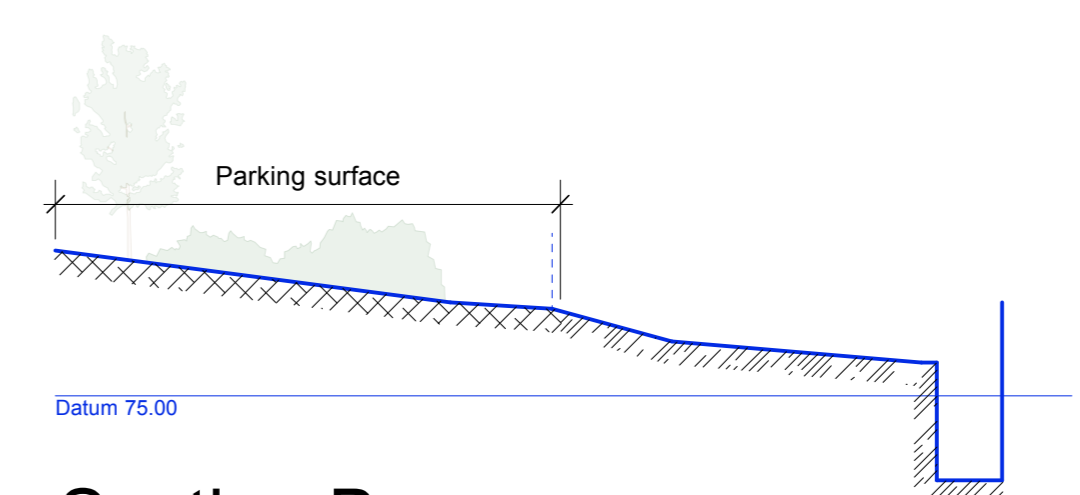


Section B

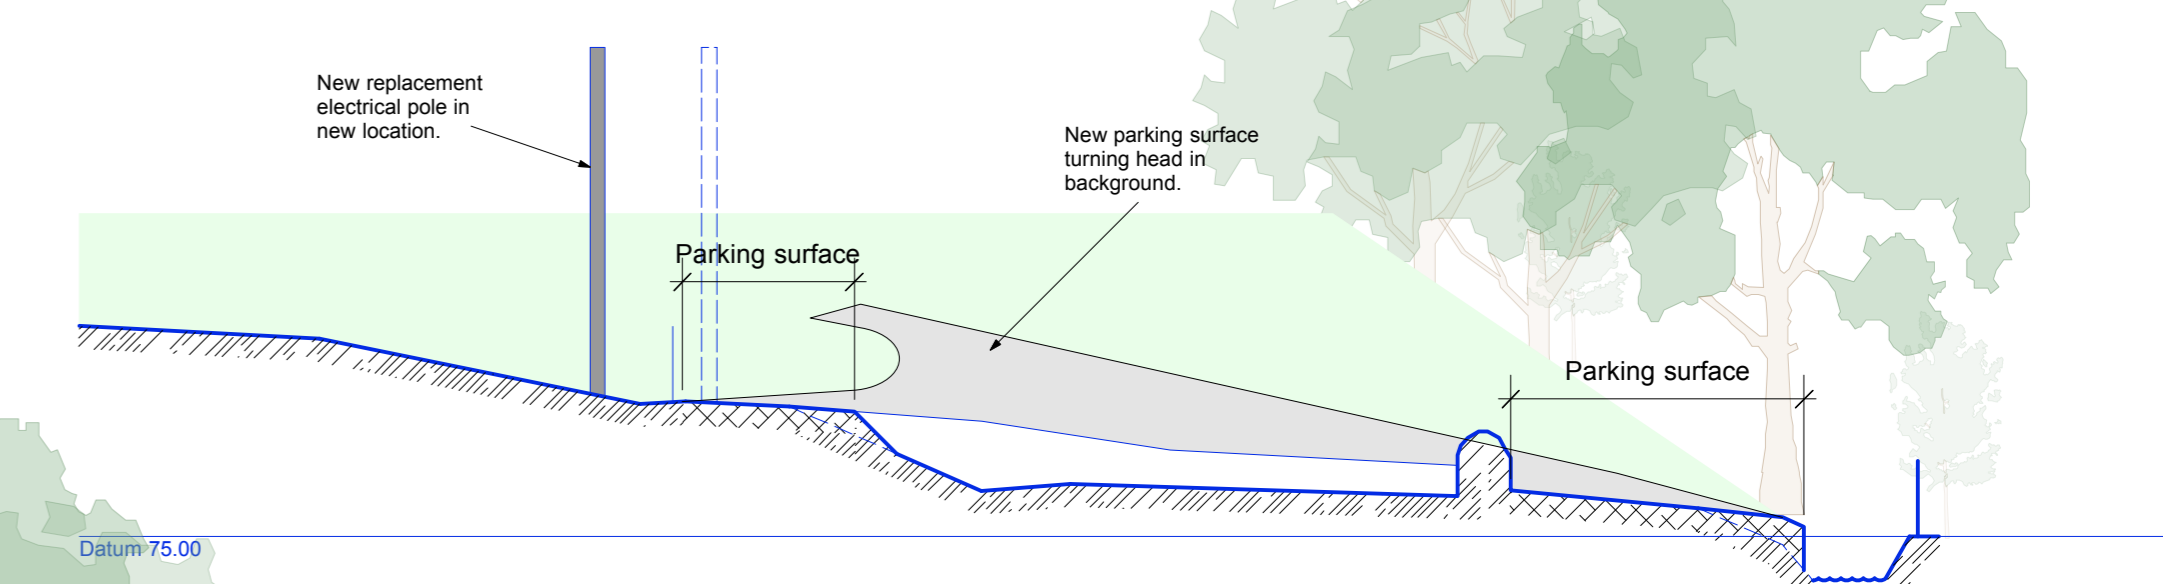

Section C

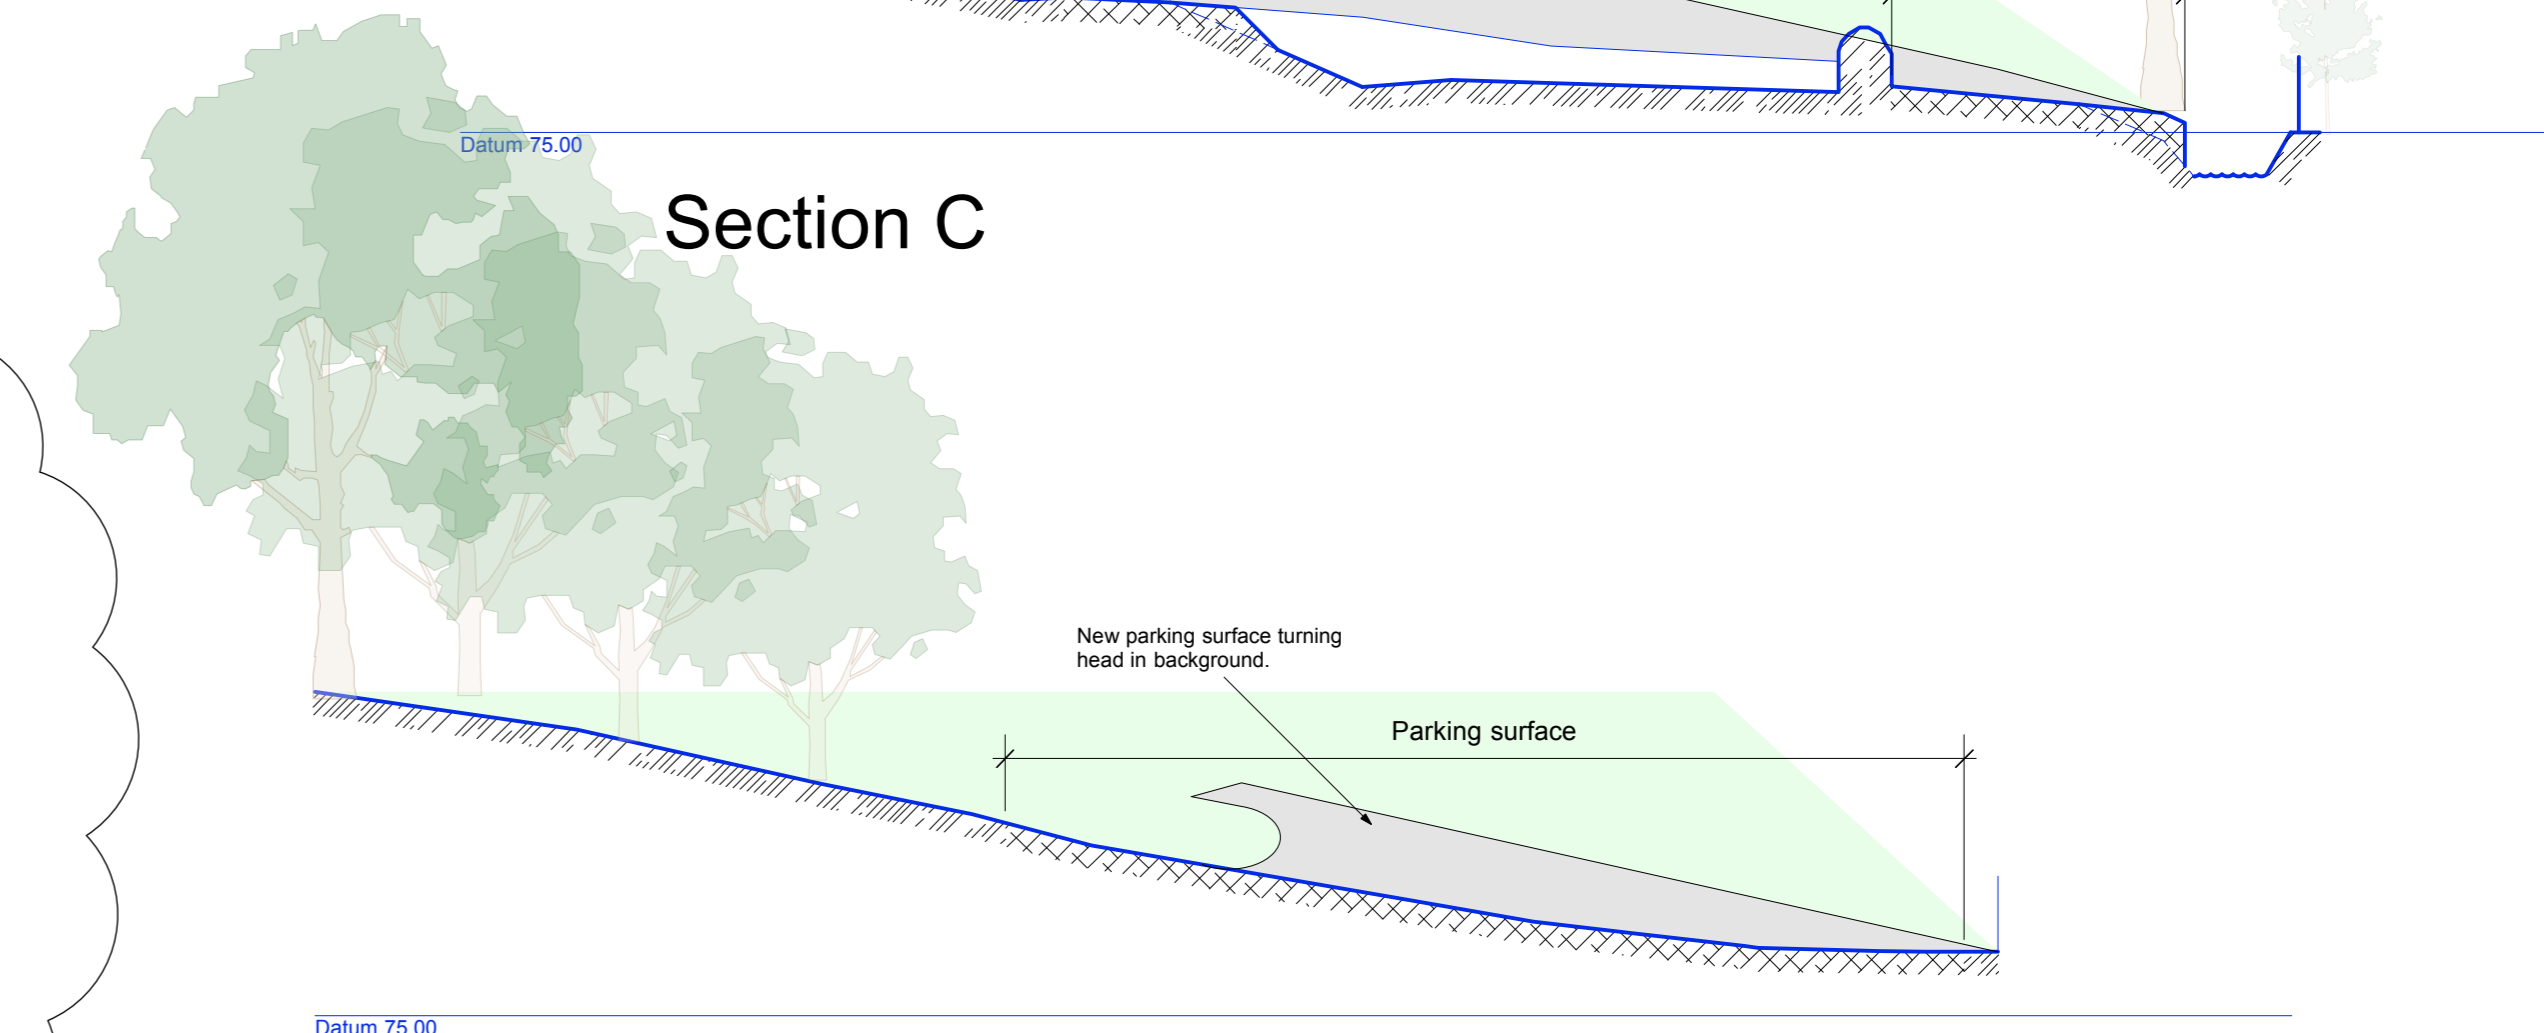

Section D

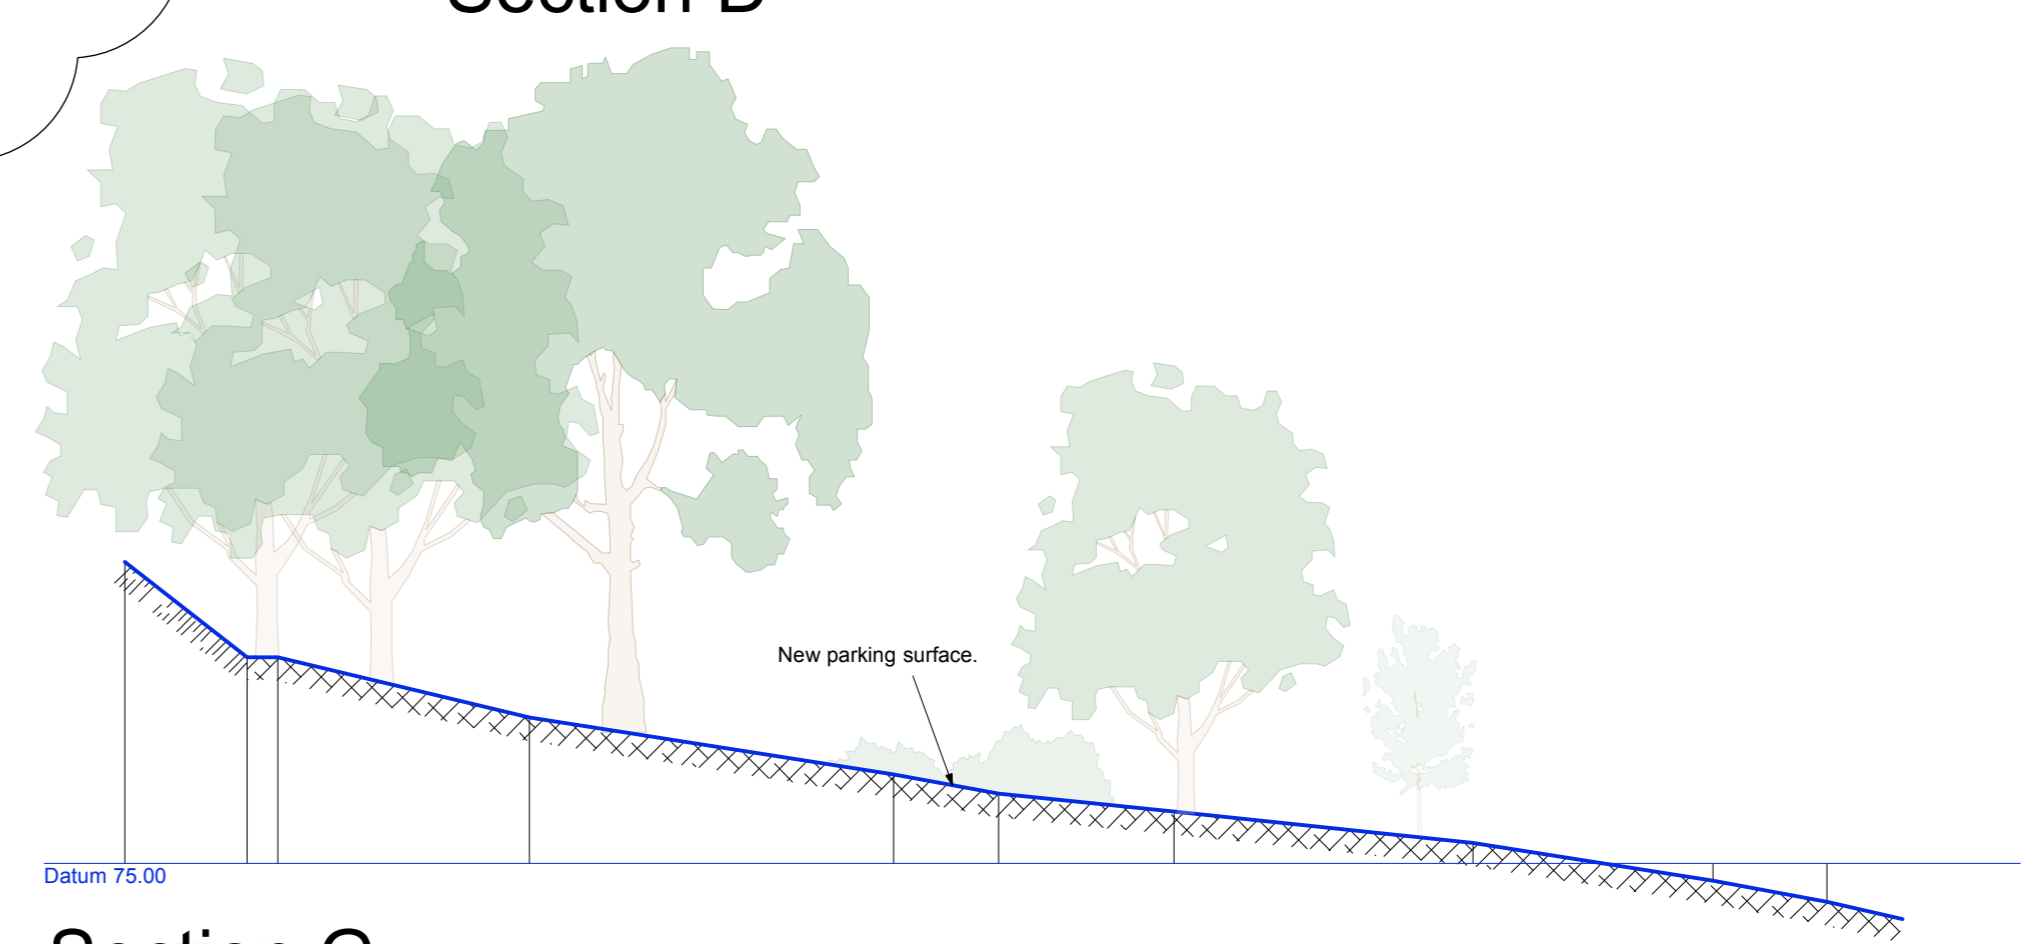

Section G

TCS Grass Pavour

Techpave

Techpave Grass Pavour is a new development in ground reinforcement. It is tough, flexible and easy to install making it the professional choice for a wide range of construction projects.

TECHPAVE


Techpave is used to create the ultimate, hassle free driveway. It prevents gravel migration and will keep your drive rut free resulting in a maintenance free area with high aesthetic appeal and qualities that also make it perfect for green car parks and construction projects.

Benefits that matter:

- Quick and easy to install reducing on site costs (up to 100m² per person per hour)
- Lightweight
- Proven connection system
- Minimal maintenance
- Weatherproof and environmentally friendly
- Prevents gravel migration
- High strength (up to 320t/m²)
- Non expanding
- Low transport and handling costs
- Manufactured in the UK from 100% UK waste


T: 01942 218597 Email: sales@tcs-geotechnics.co.uk
www.tcs-geotechnics.co.uk

Section E

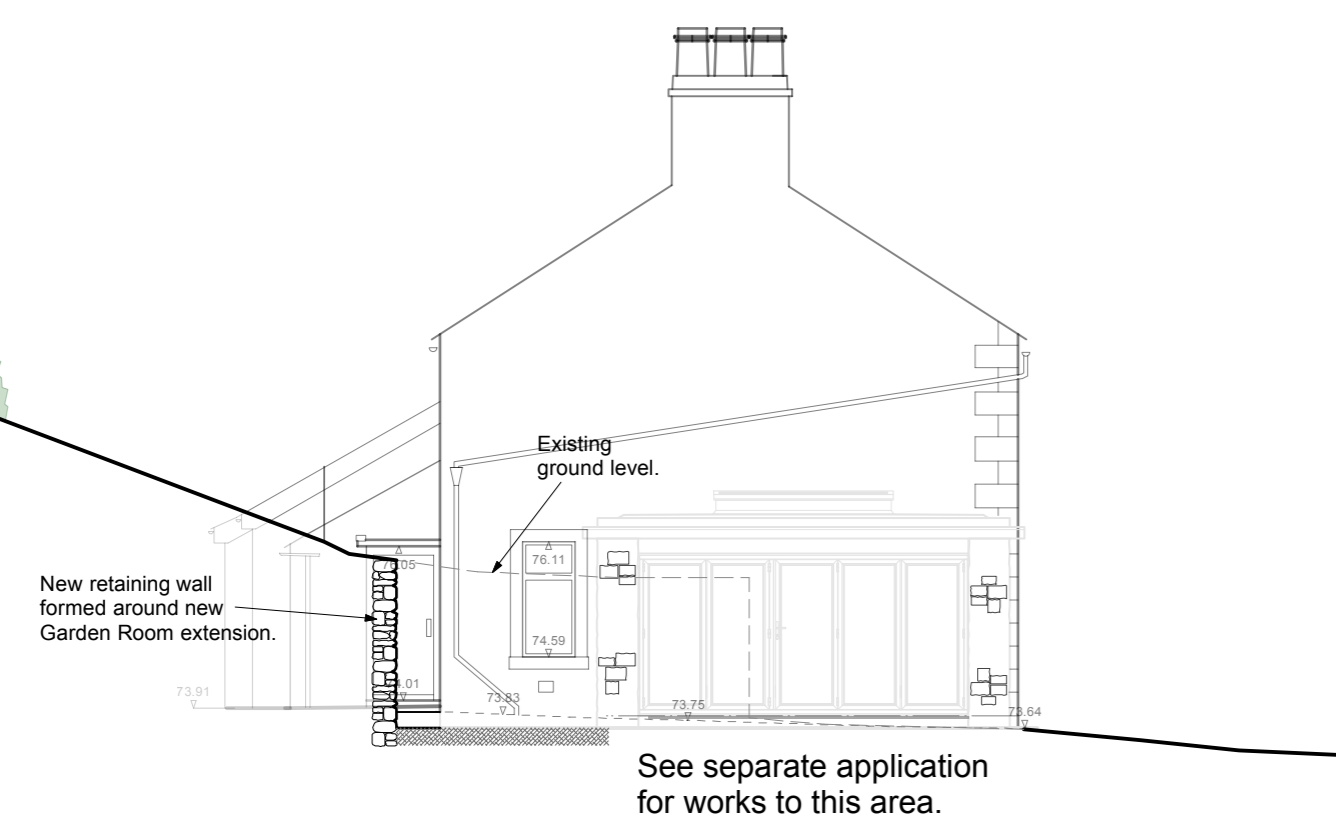

See separate application for works to this area.

Section F

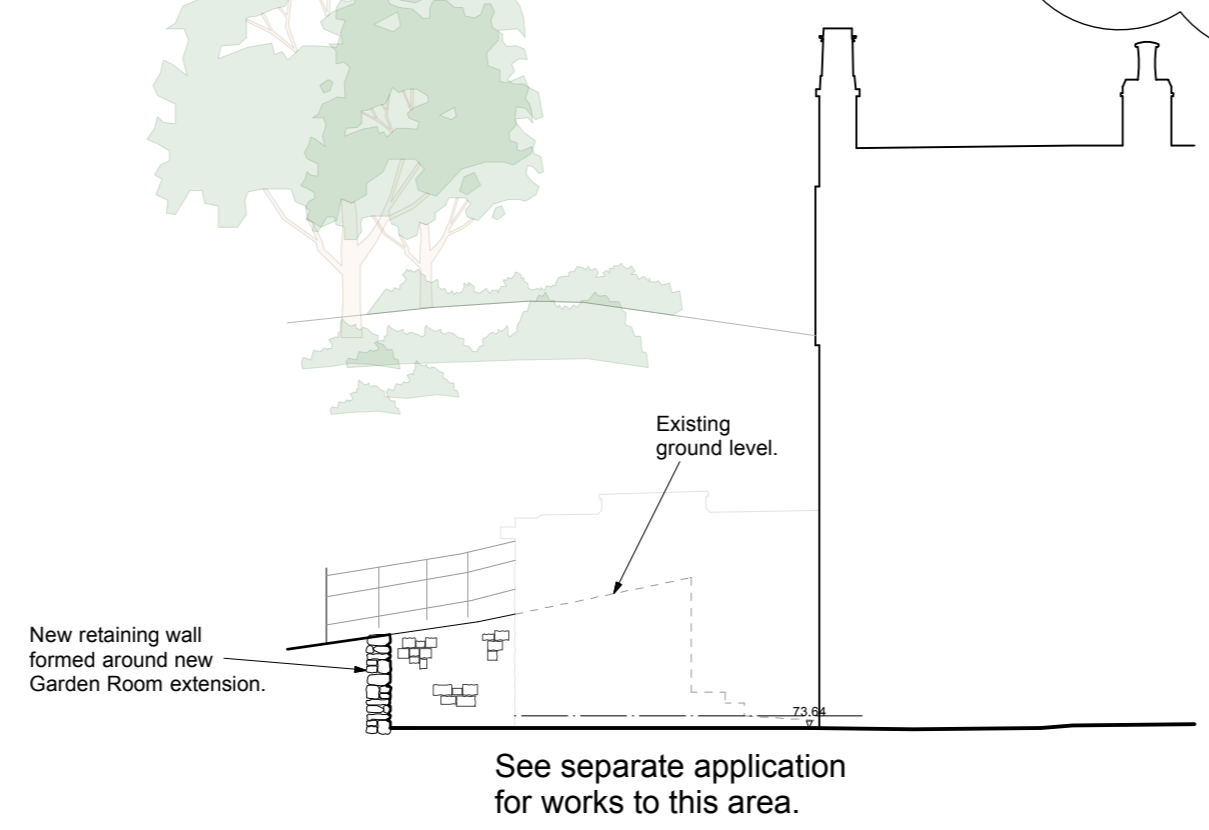

See separate application for works to this area.

This drawing is to be read in conjunction with drawings 2246.P.01 and P.03.

This drawing is the property of IWA Architects. Copyright is reserved by them and the drawing is issued on condition that it is not copied either wholly or in part without the consent in writing of IWA Architects.

Dimensions should not be scaled. All dimensions to be checked on site by the contractor before commencement of the relevant part of the work.

1:100

Rev.	Date	Description

Friends Meeting House
Grindleton Road, Sawley

Proposed Site Plan and Site Sections - Car Park

Dwg. No.: 2246.P.05 Rev.: -

Date: Sept '16 Scale: 1:100@A1

IWA Architects

Waterloo Mill, Waterloo Road, Clitheroe, Lancashire, BB7 1LR.
t: +44 (0) 1200 423487
f: +44 (0) 1200 458278
e: admin@iwaarchitects.co.uk
w: www.iwaarchitects.co.uk