


First Floor Plan

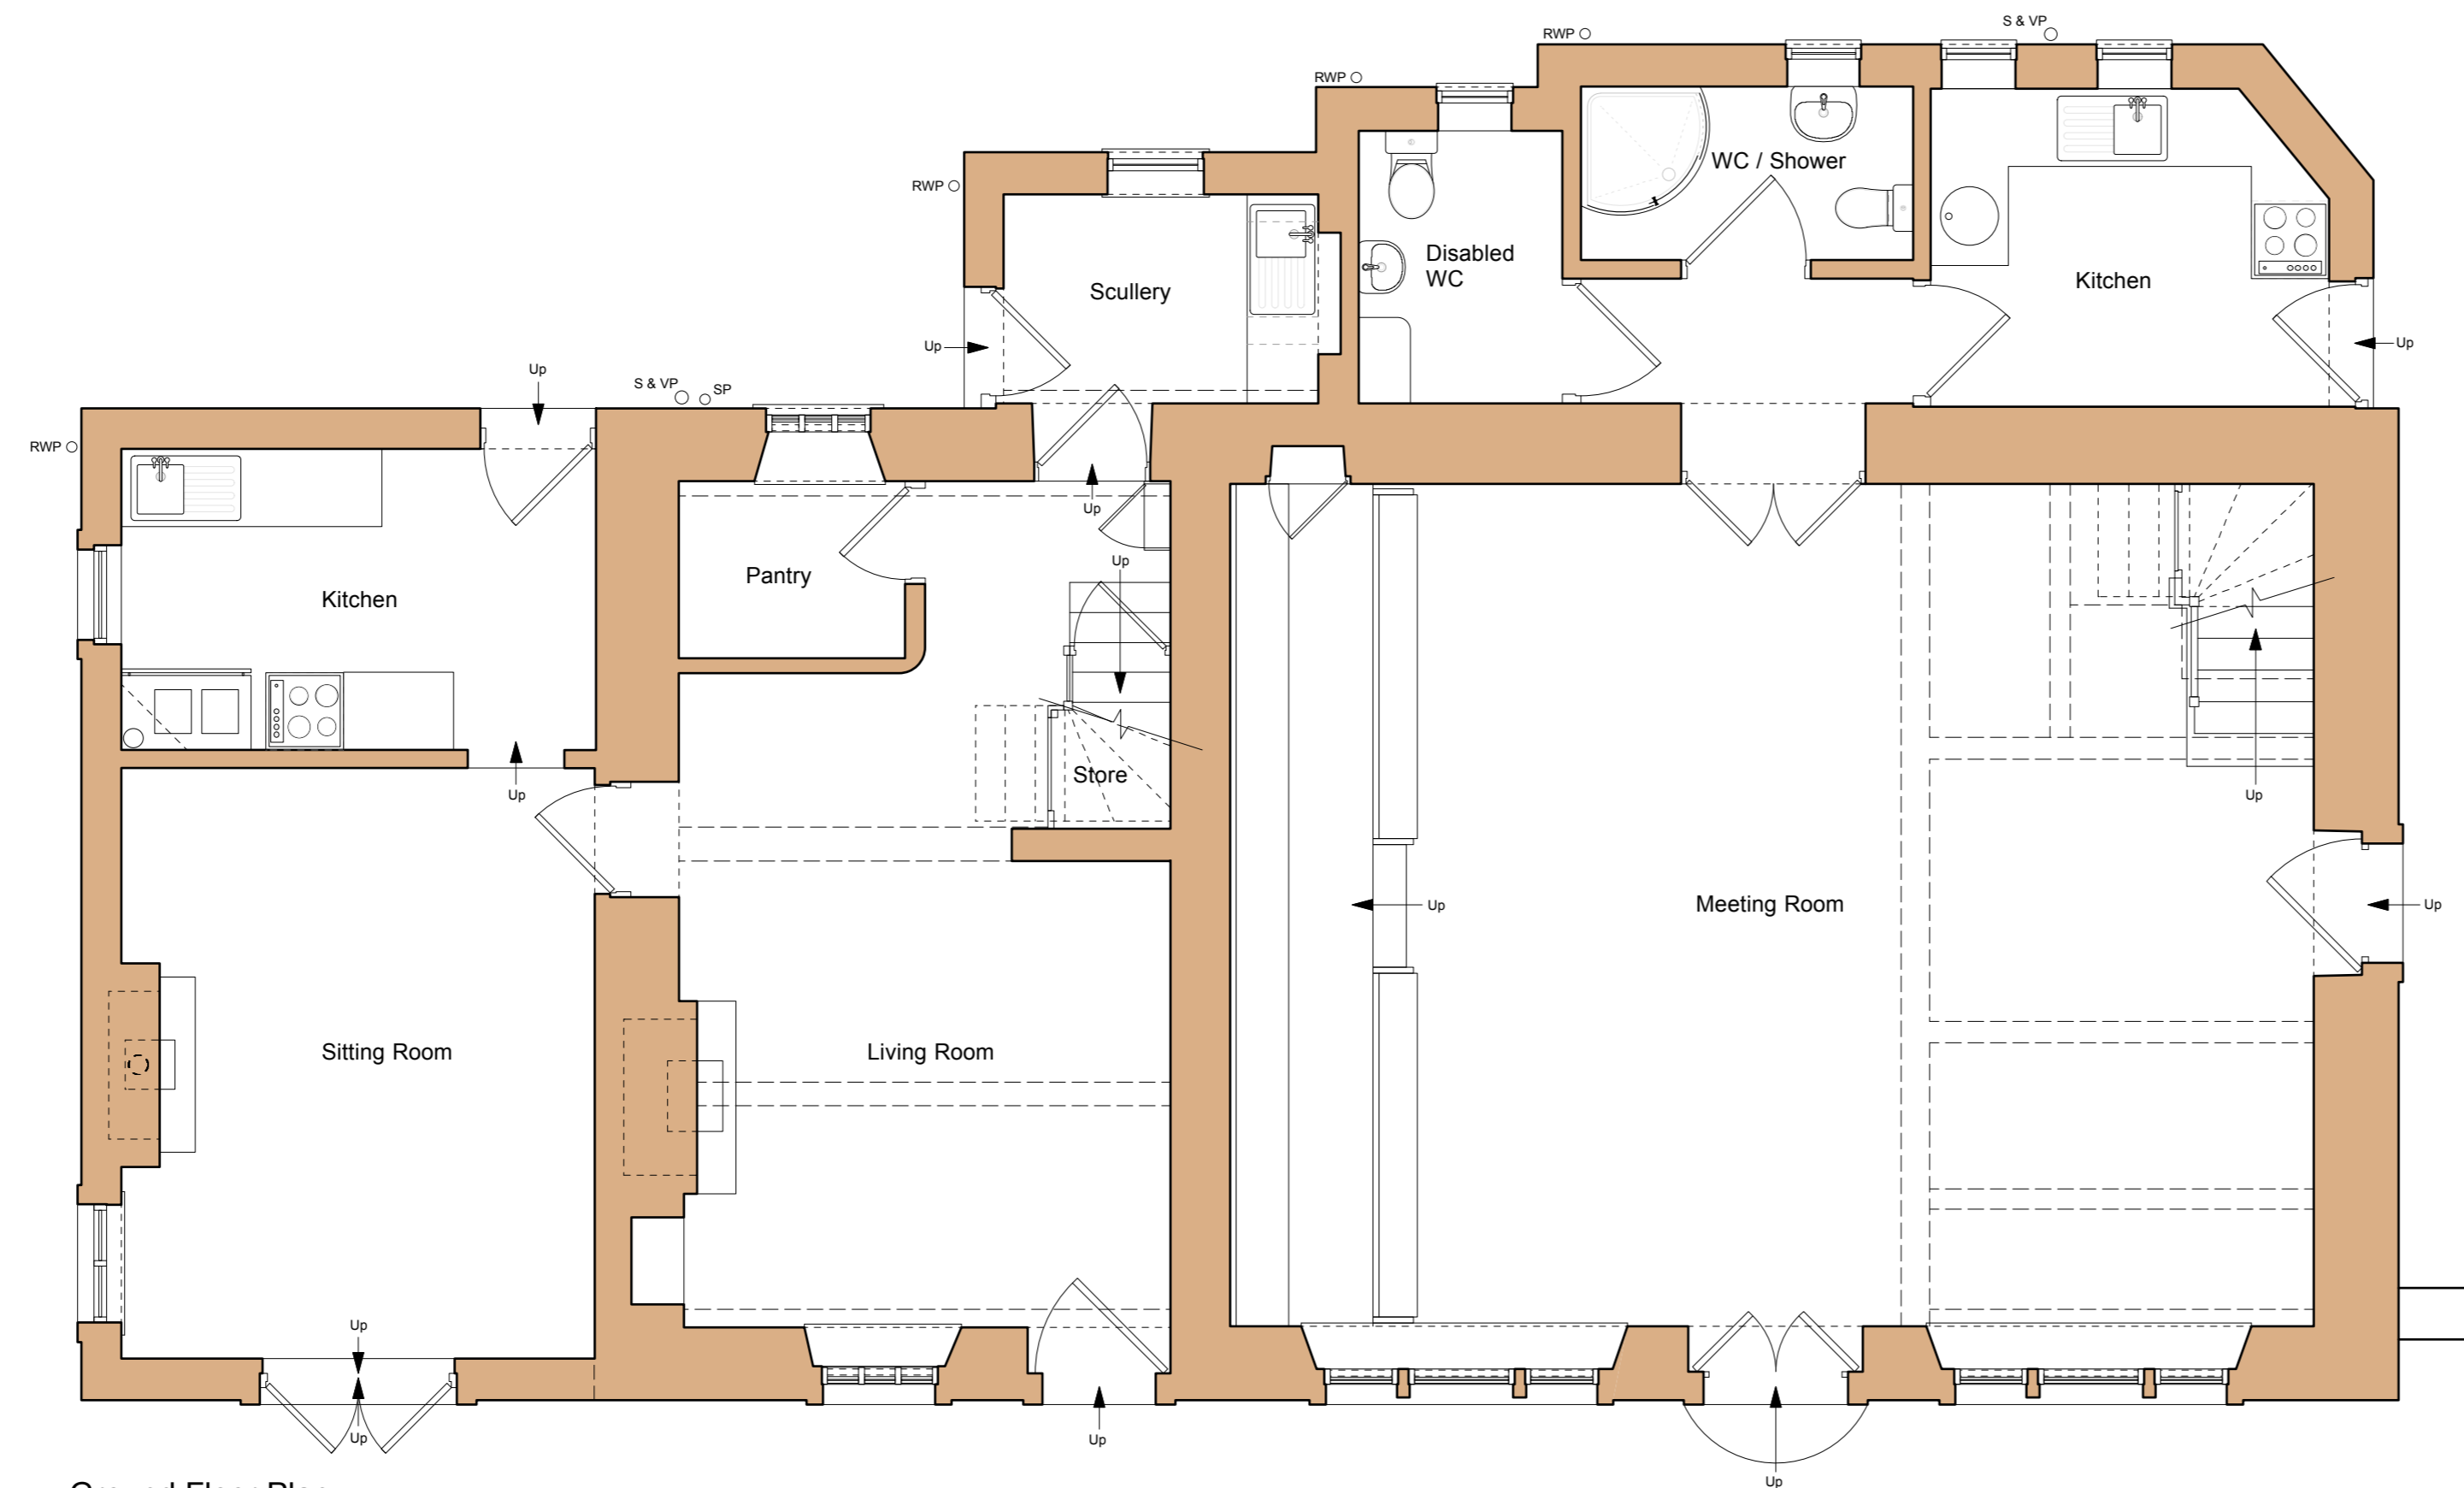

Ground Floor Plan

Rev	Date	Description
-	-	-

Friends Meeting House
Grindleton Road, Sawley

Existing Plans

Drwg. No.: 2246.E.01 Rev.: -

Date: Feb '16 Scale: 1:50@A1

IWA Architects