
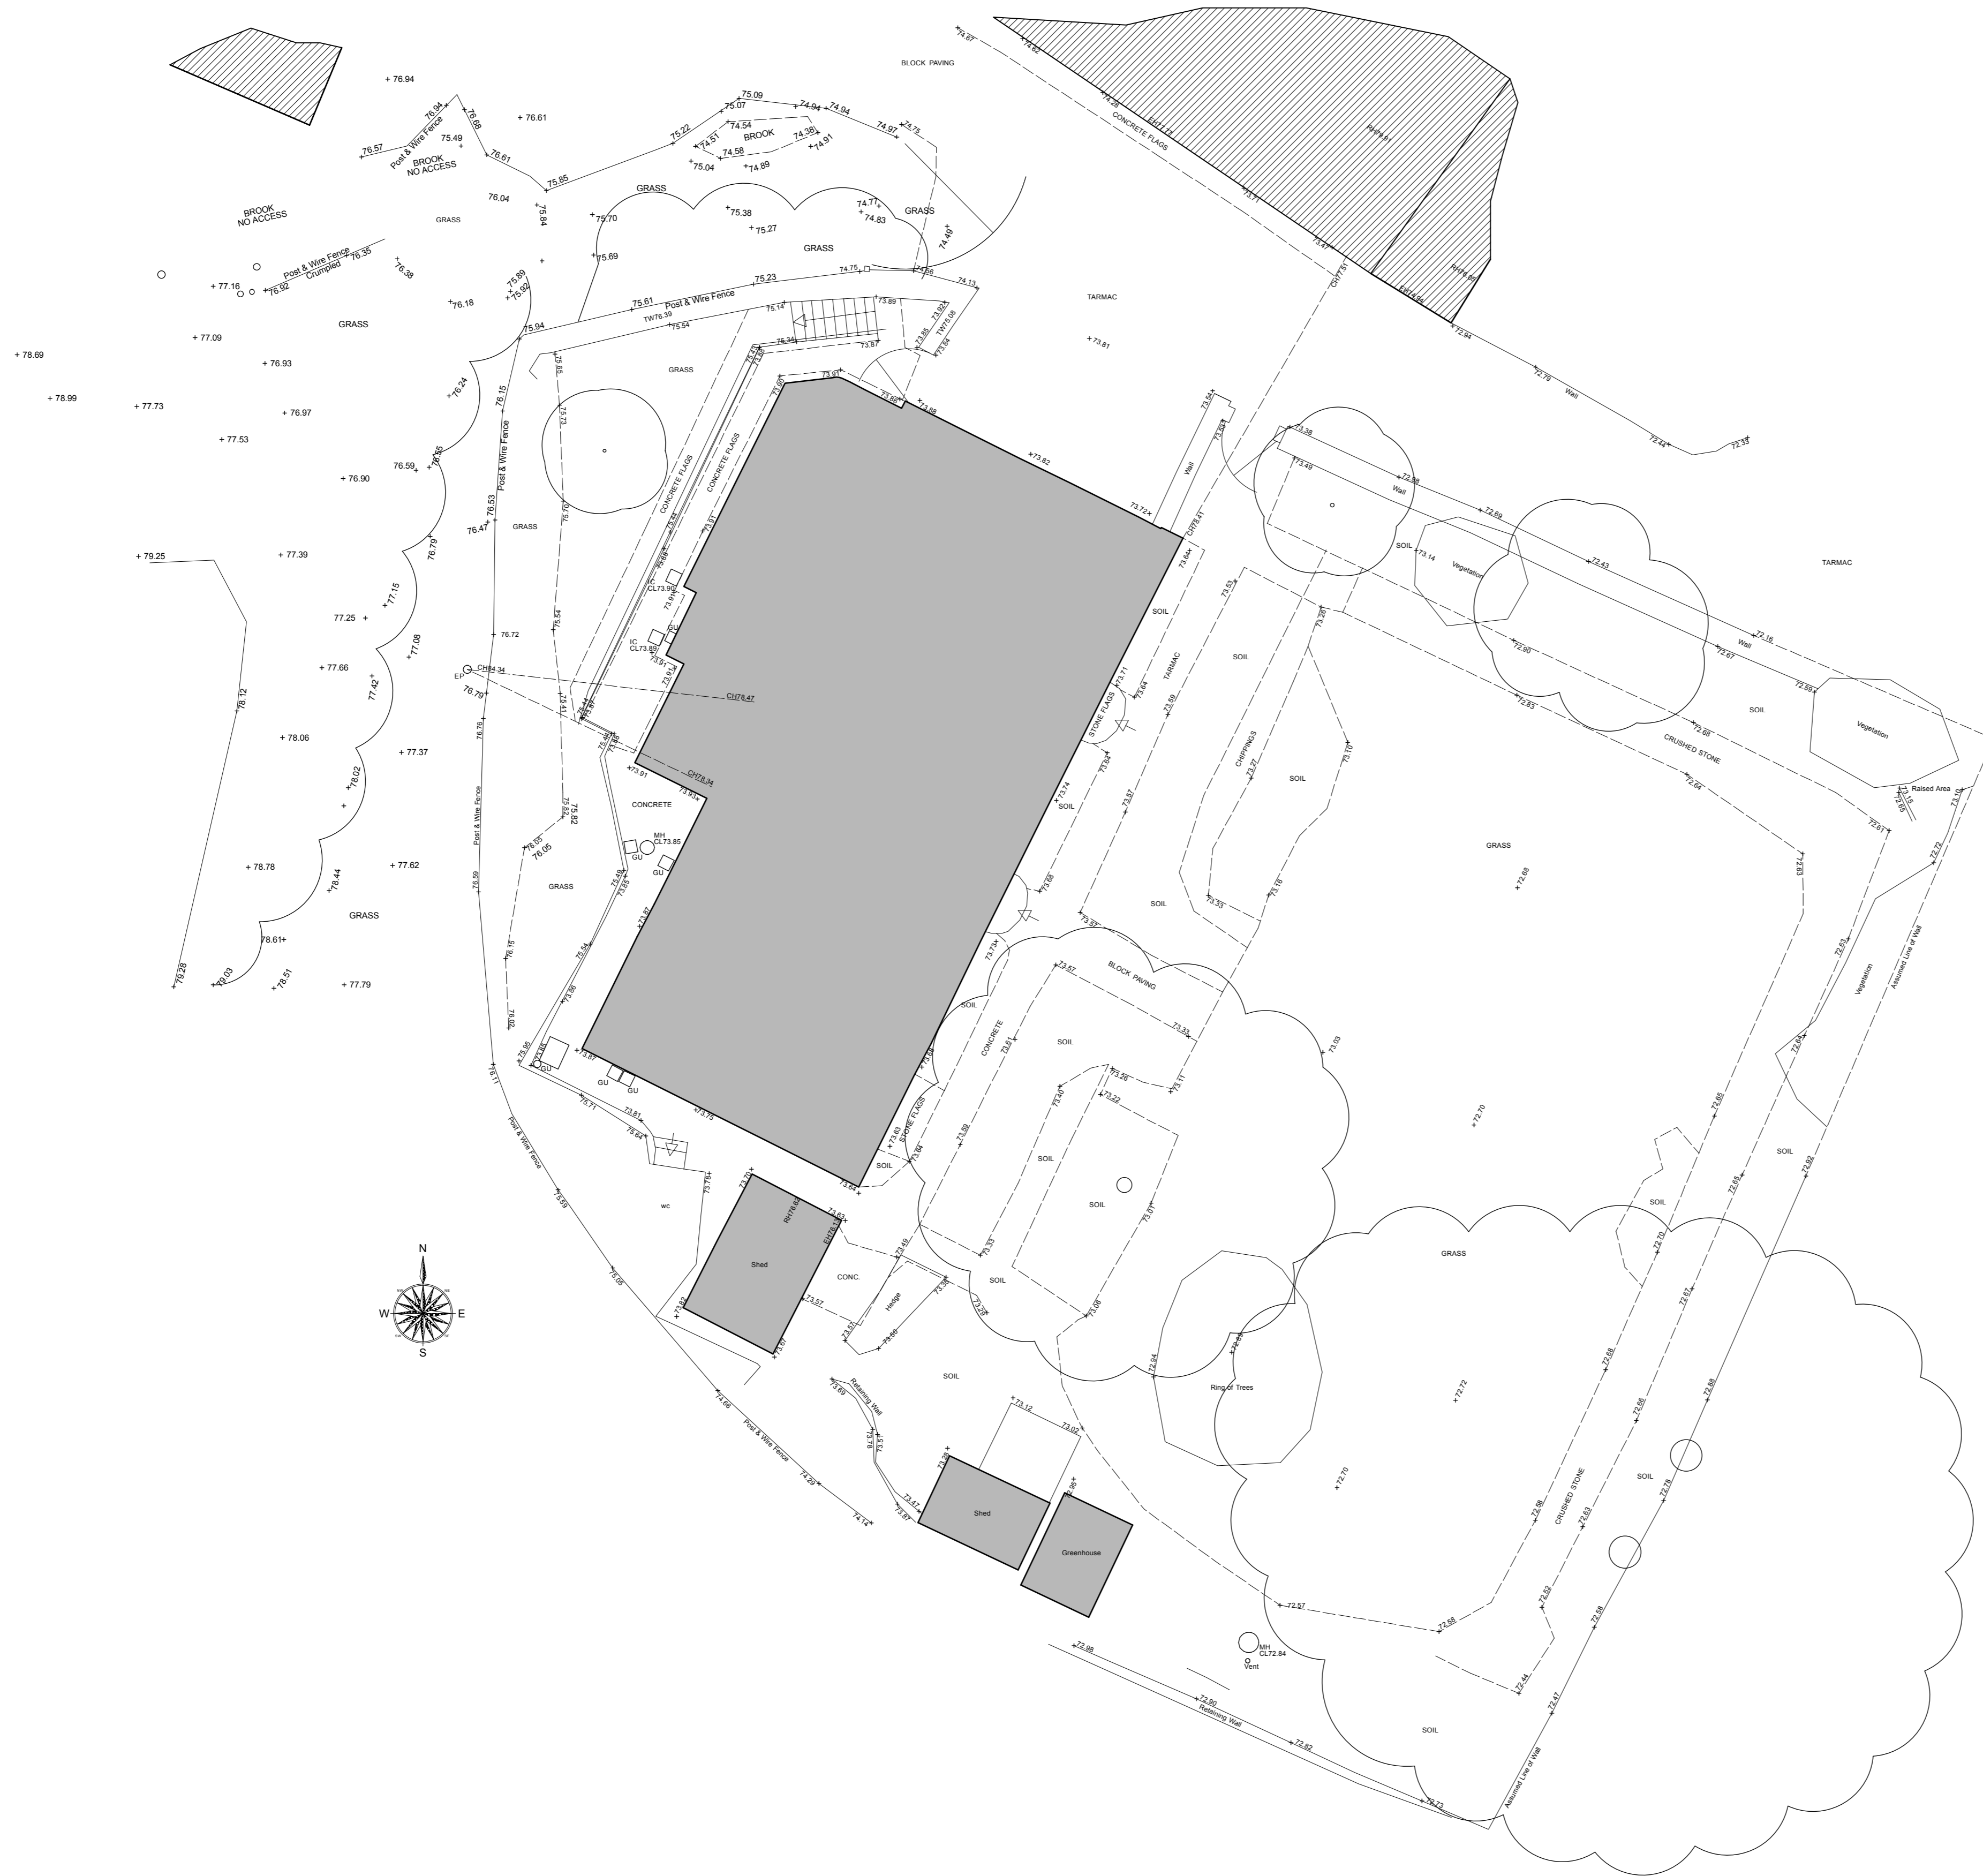


**Tricad Solutions Ltd.**  
BUILDING LAND SURVEYORS

2 Berkshire Close | Wilpshire | Blackburn | Lancashire | BB1 9NG  
tel 01254 614055 fax 01254 209754 e-mail sales@tricadsolutions.co.uk

This drawing is the property of IWA Architects. Copyright is reserved by them and the drawing is issued on condition that it is not copied either wholly or in part without the consent in writing of IWA Architects.

Dimensions should not be scaled. All dimensions to be checked on site by the contractor before commencement of the relevant part of the work.

 

Rev	Date	Description
-	-	-

**Friends Meeting House**  
Grindleton Road, Sawley

Existing Site Plan

Dwg. No.: 2246.E.02	Rev.: -
---------------------	---------

Date: Jun '16	Scale: 1:100@A1
---------------	-----------------

**IWA Architects**

Waterloo Mill, Waterloo Road, Clitheroe, Lancashire, BB7 1LR.

t: +44 (0) 1200 423487  
f: +44 (0) 1200 458278  
e: admin@iwaarchitects.co.uk  
w: www.iwaarchitects.co.uk