




NORTH FRONT WEST SOUTH REAR EAST

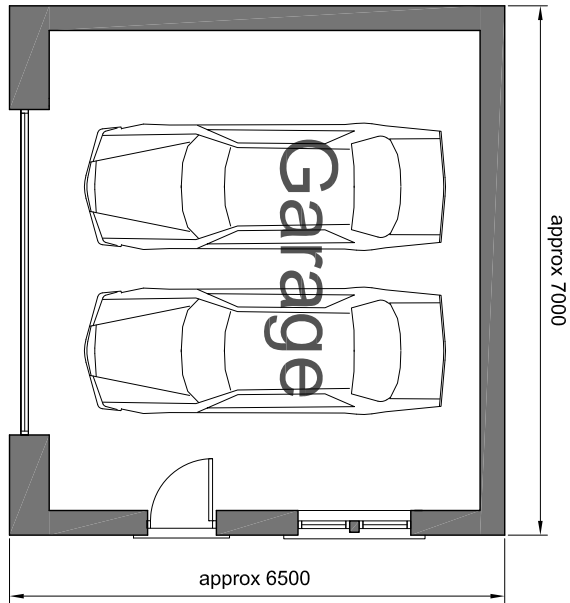

GFloor

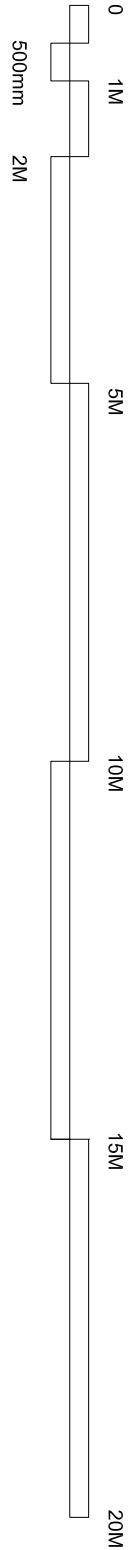

- NOTES:
1. MAIN FRONT ELEVATION WALL TO BE NATURAL STONE TO MATCH WITH THAT ON RECENTLY APPROVED HOUSE. REMAINDER OF WALLS TO BE GREY COLOURED ROUGH CAST RENDER. OPENINGS TO HAVE DRESSED STONE HEADS, CILLS, JAMBS & MULLIONS
 2. ROOF TO BE BLUE SLATE WITH CLAY RIDGE & HIP TILES, INCLUDING LEAD VALLEYS, FLASHINGS AS REQUIRED
 3. uPVC RAINWATER GOODS
 4. WINDOW/DOOR FRAMES TO BE GLAZED HI-PERFORMANCE CREAM WOODGRAIN EFFECT uPVC FRAMED UNITS TO MATCH WITH THAT ON RECENTLY APPROVED HOUSE, TO MEET WITH CURRENT BLDG REGS IN TERMS OF MEANS OF ESCAPE & THERMAL INSULATION, VELUX ROOF LIGHTS TO ROOF SLOPES

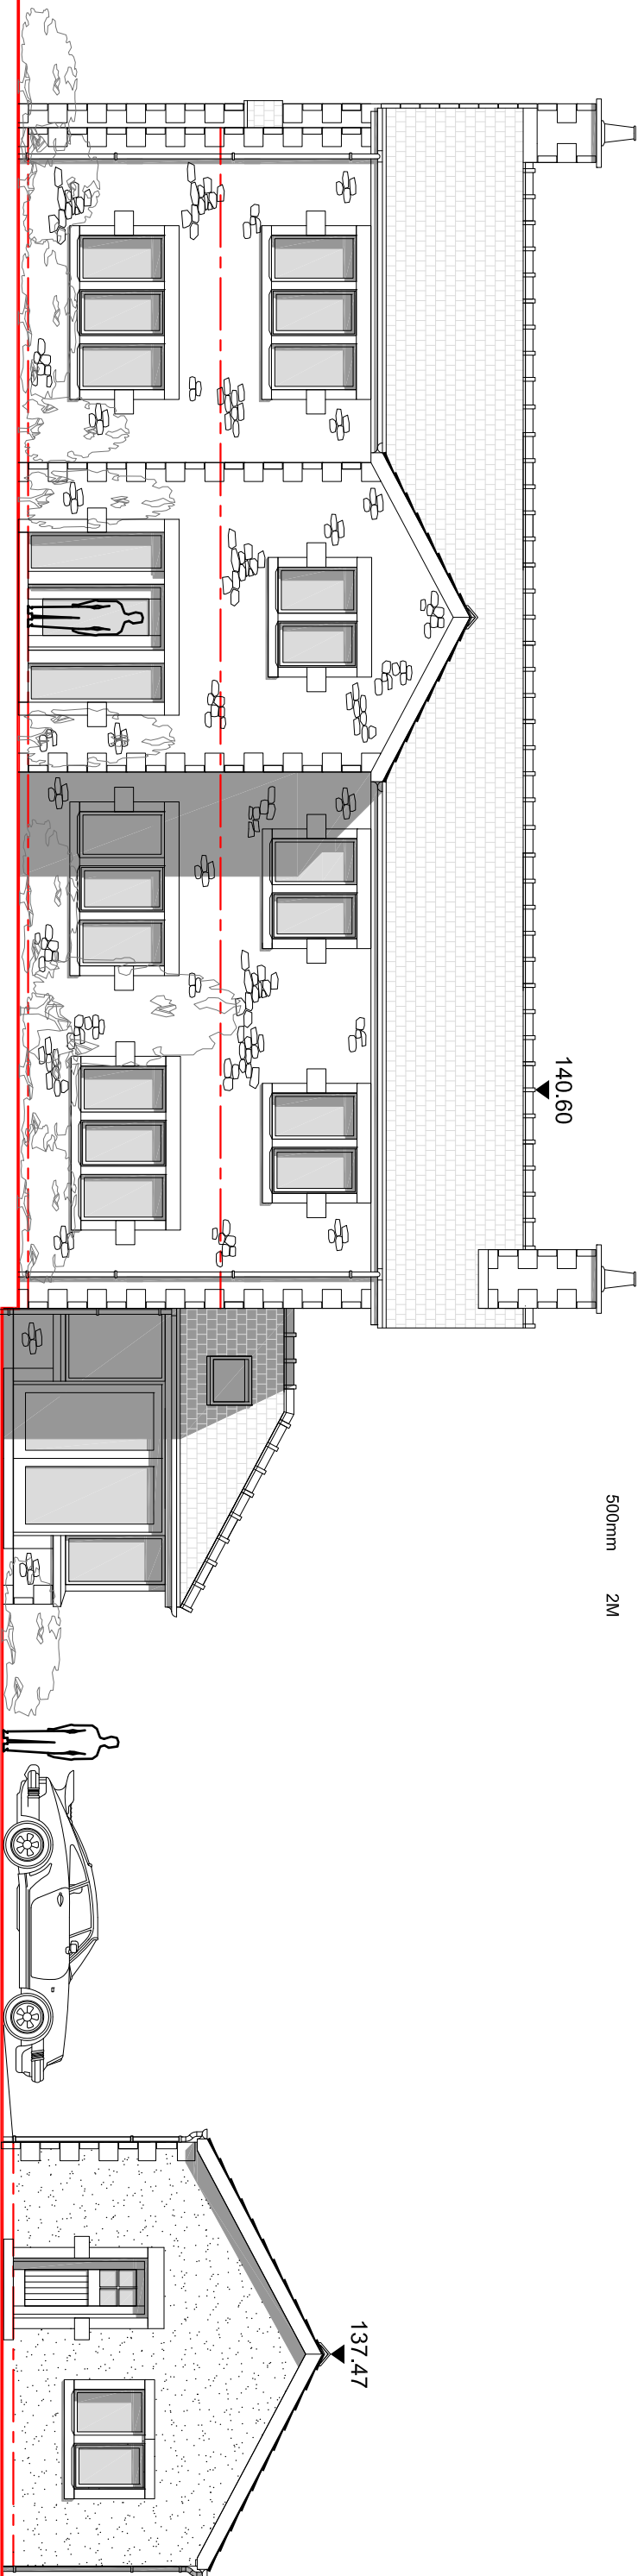

House with Garage in Context

PROJECT		TITLE	
Robin Hill		Proposed	
Talbot Bridge		Garage	
Bashall Eaves			
BB7 3NA			

A COMPLETED DRAWING
B REDUCED SIZE OF GARAGE

06/16 KZ
11/16 KZ

JOB NO	DWG NO	REV	SCALE	DATE	DRAWN
209	66	B	1:100 @ A2	06/16	KZ

KARL ZALDATS BA(Hons) Dip Arch Dist RIBA

HATHERSAGE BARN MOORSIDE LANE WOODPLUMPTON PRESTON PR4 0TB
t: +44 (0) 1772 691 712 m: +44 (0) 7770 976 548 e: kzarchitect@btinternet.com

