





proposed south west elevation

proposed south east elevation.


prop. north east elevation

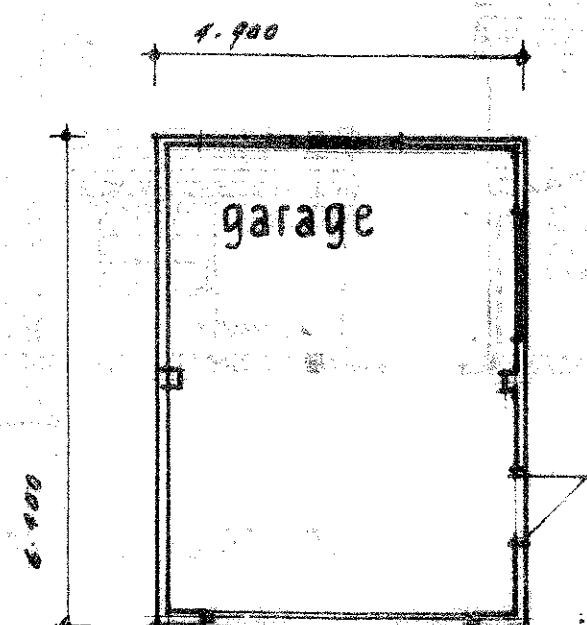


plan of garage

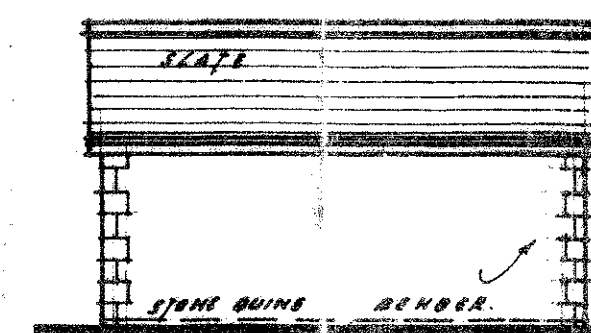


north east elevation

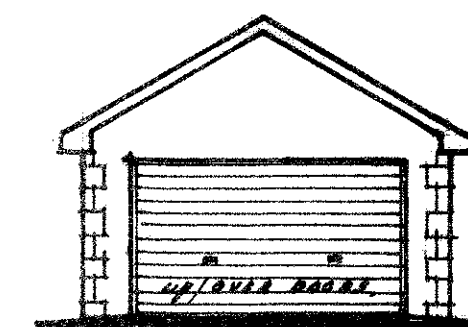

elevation facing house

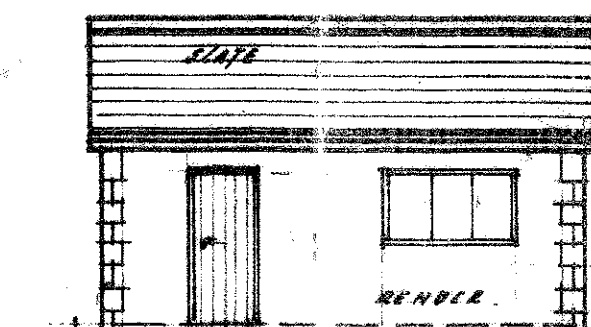



elevation facing road

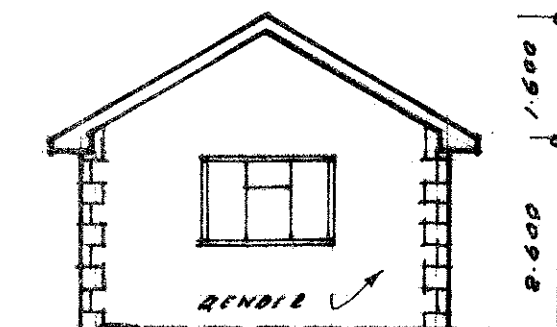


south east elevation




existing south east elevation.

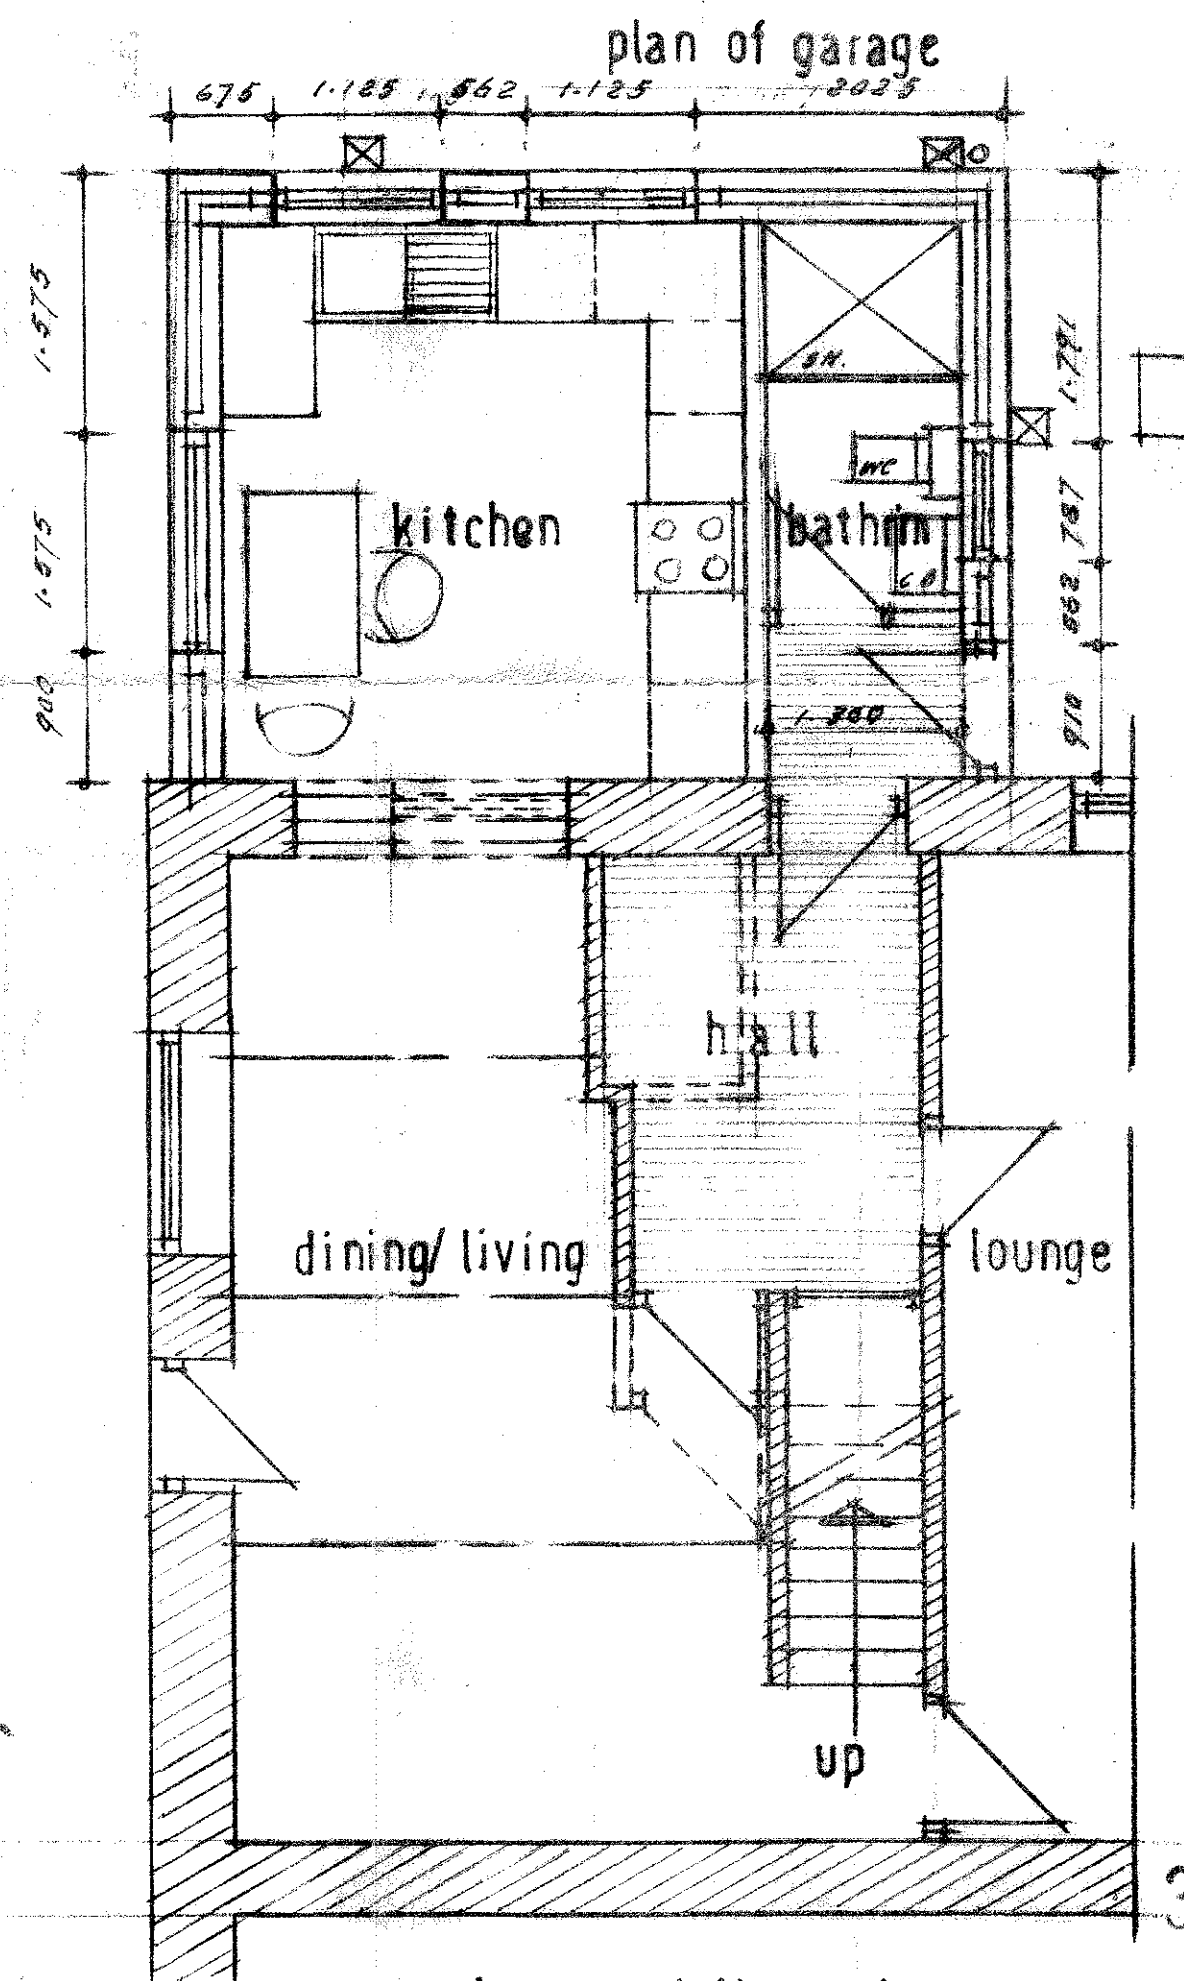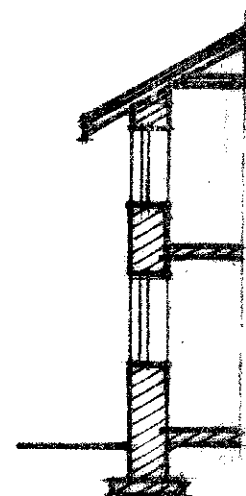


proposed ground floor plan

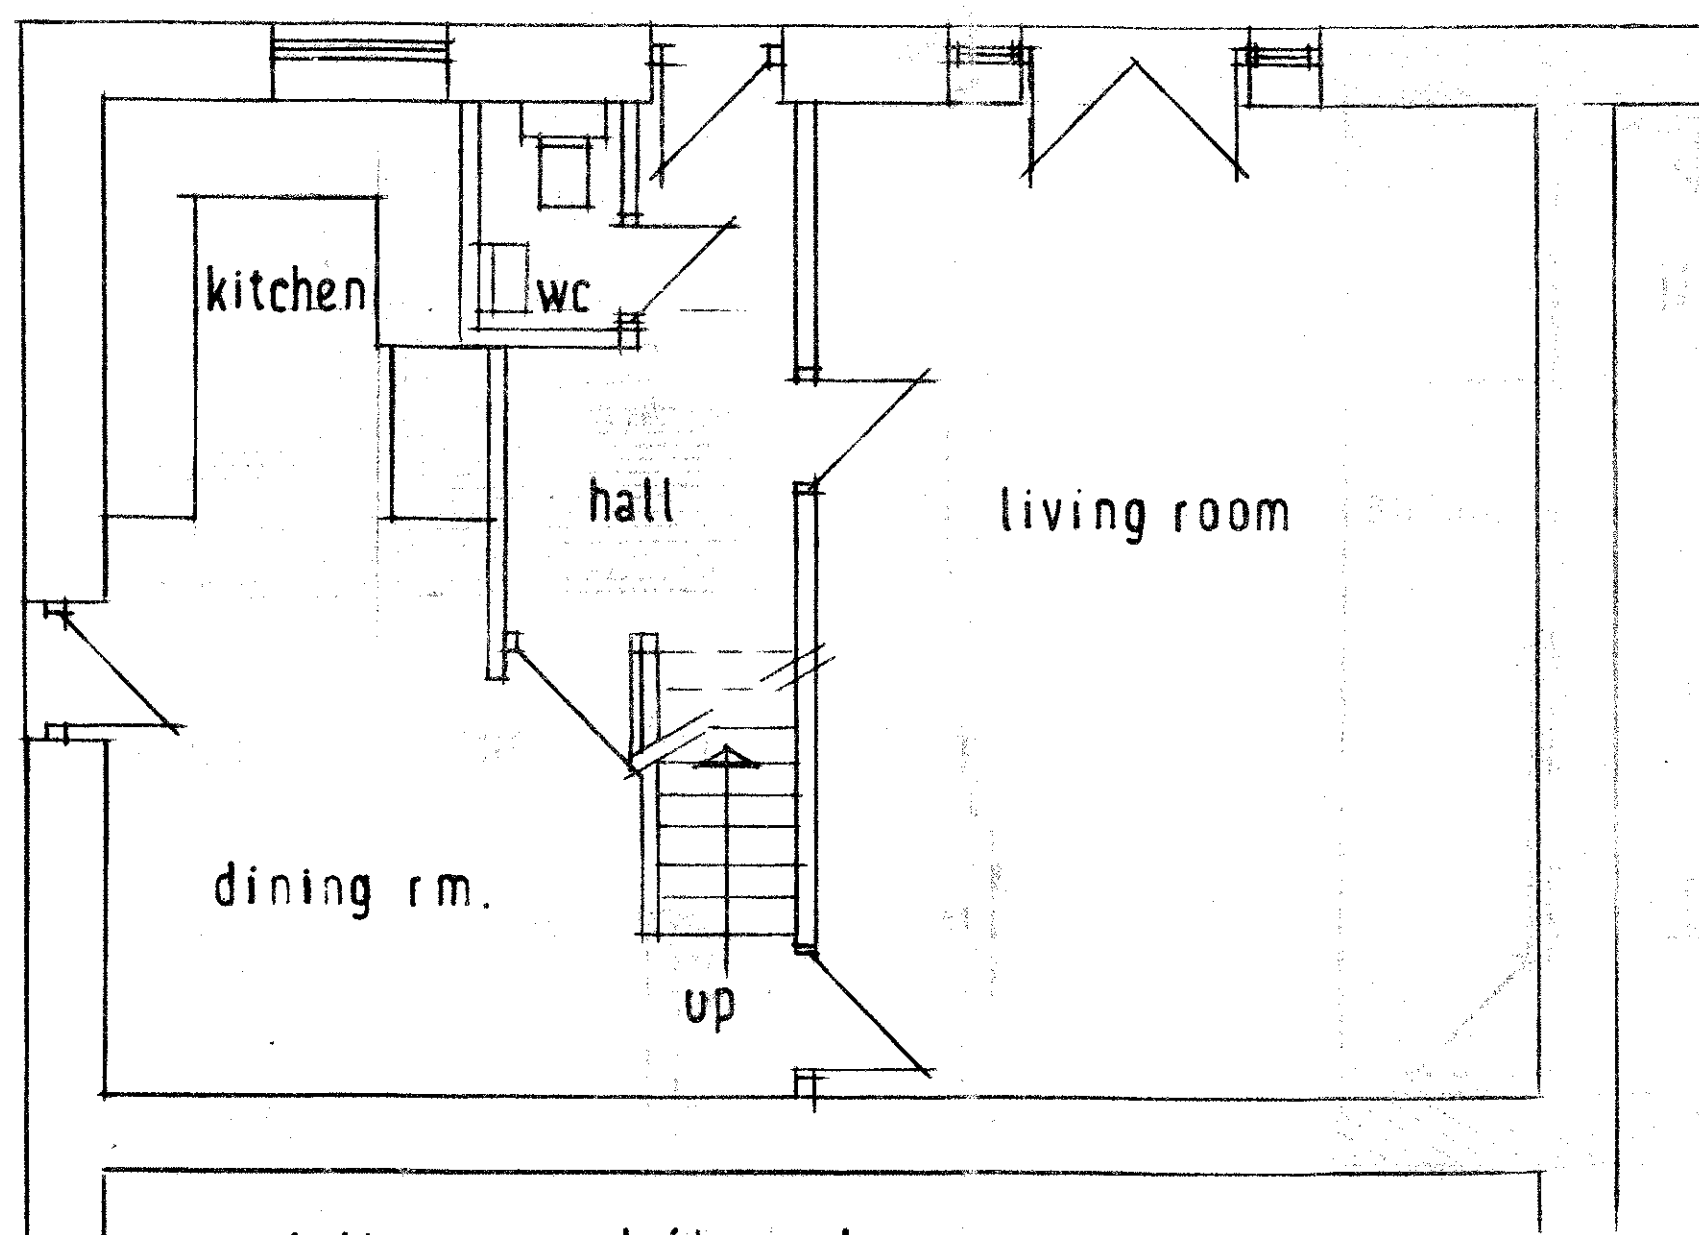

existing ground floor plan

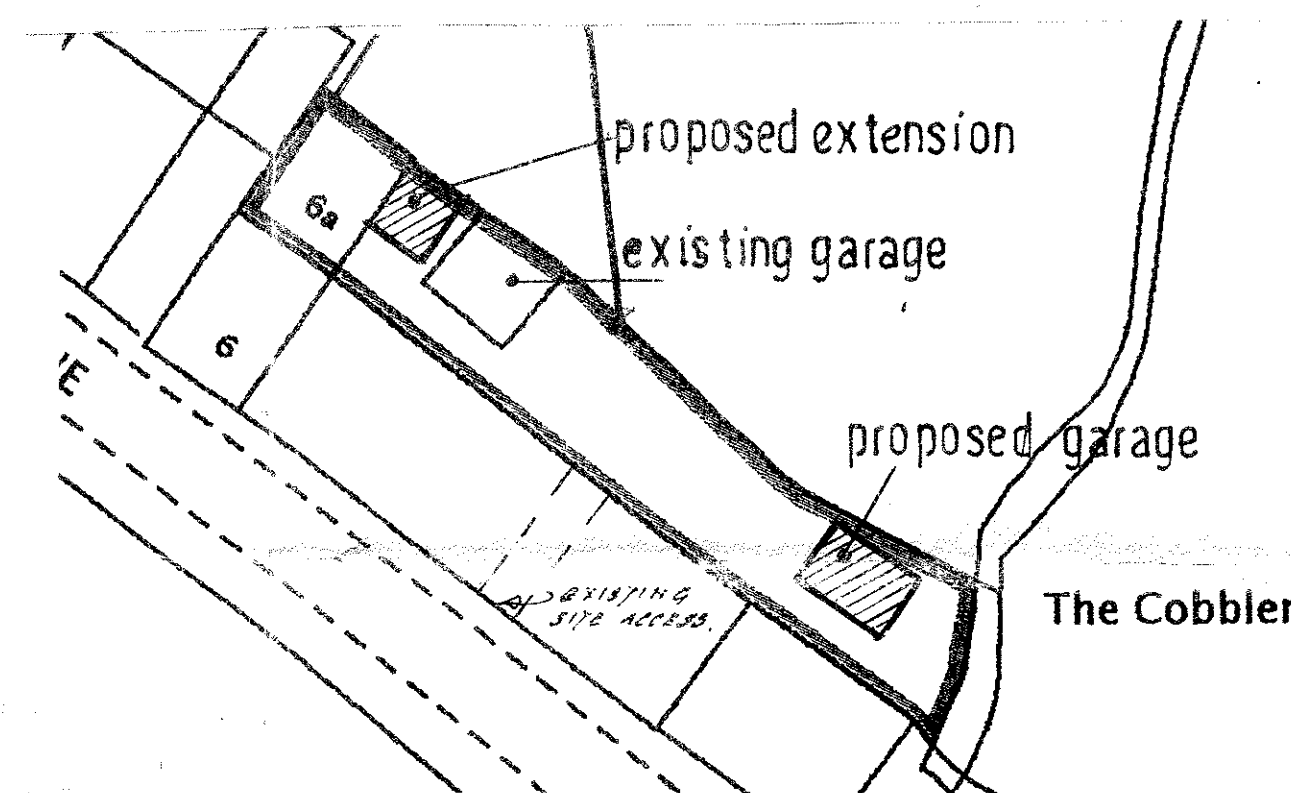

site plan. scale:1:500

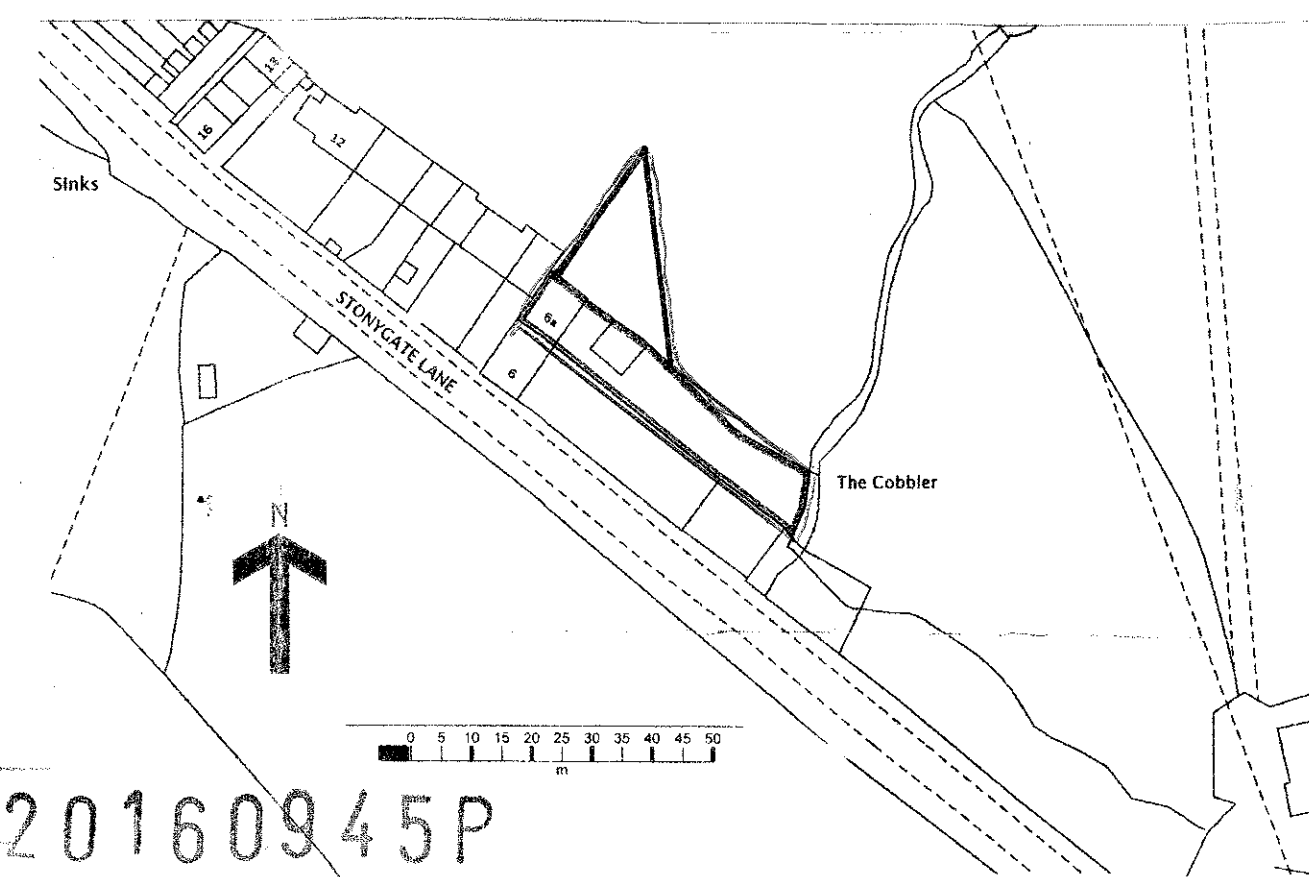

location plan. scale:1:1250.