




Proposed Site Plan
Scale 1:250

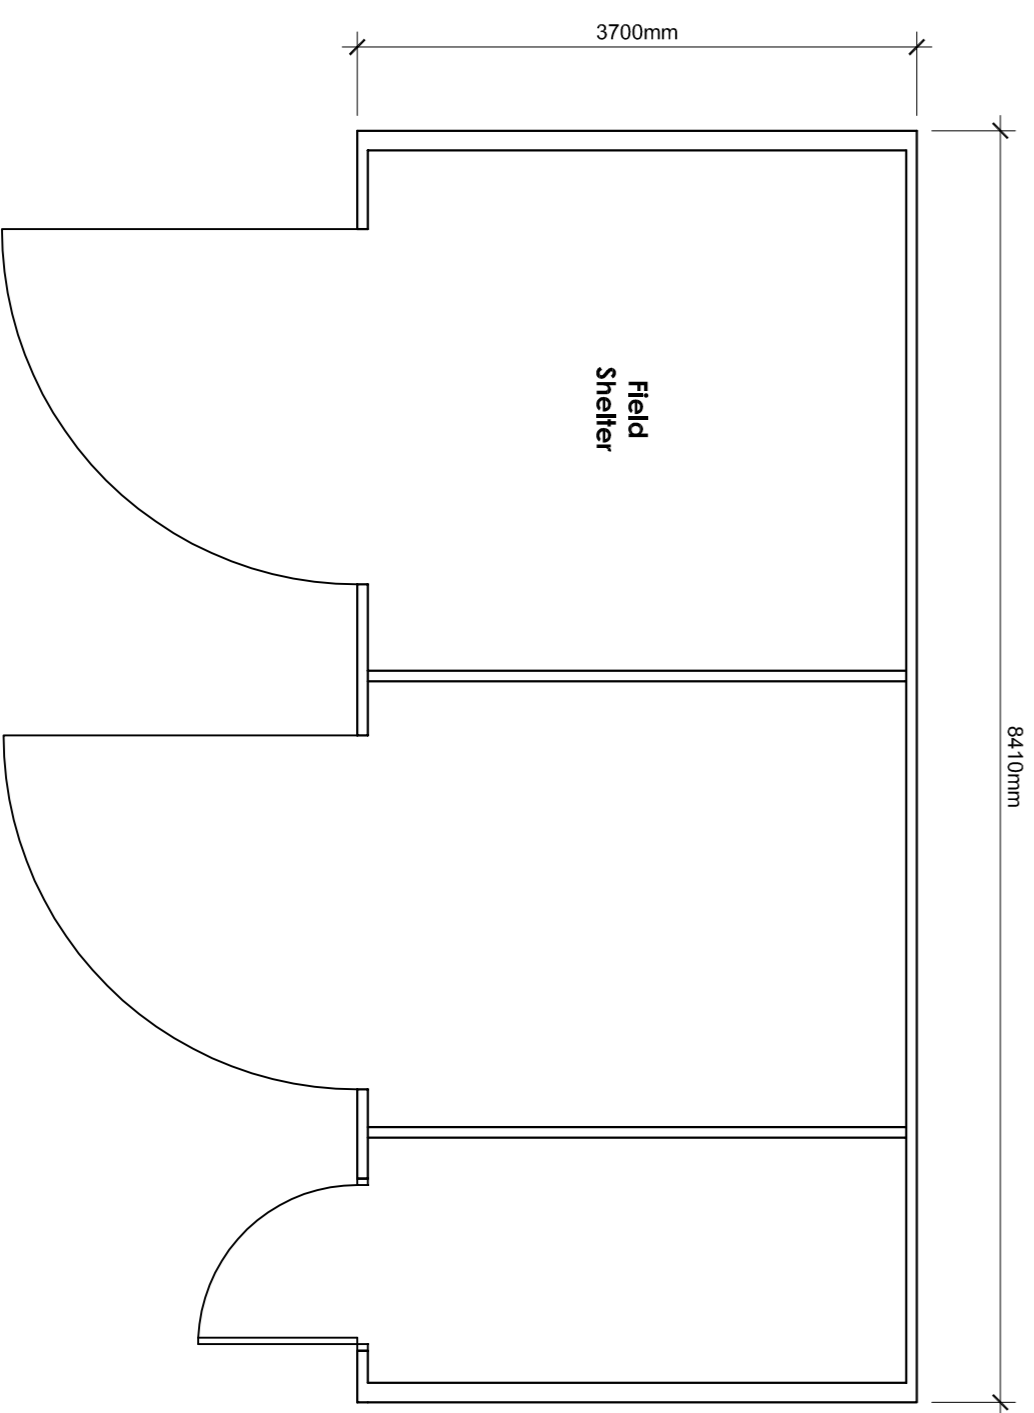


Proposed Floor Plan
Scale 1:50

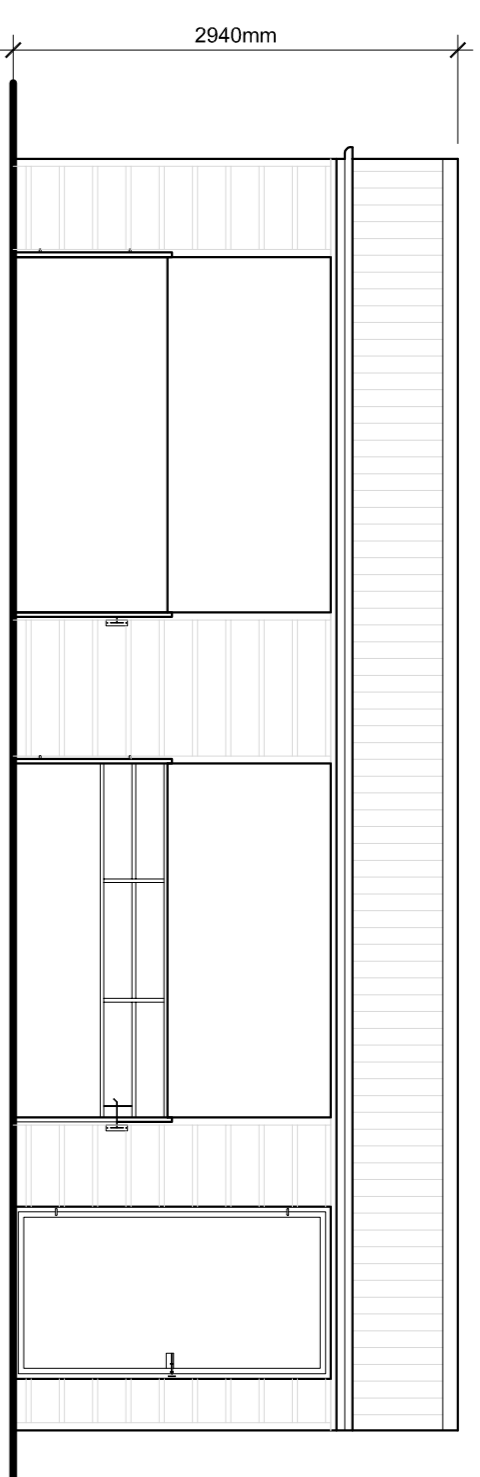


Proposed North Elevation
Scale 1:50

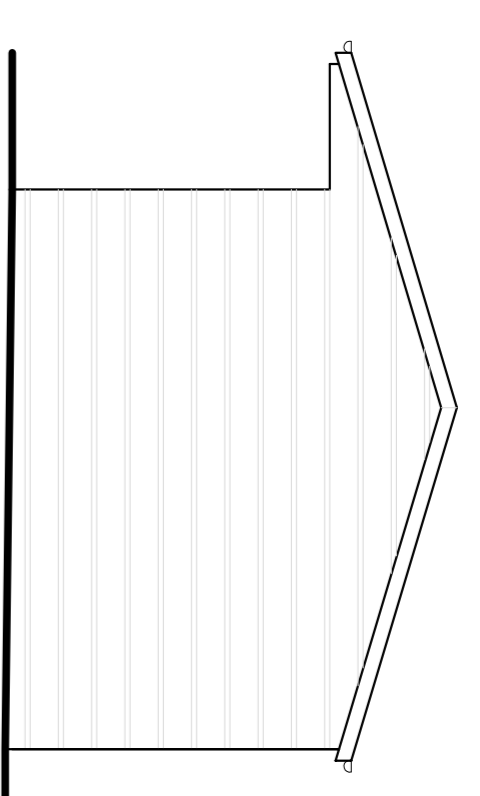


Proposed East Elevation
Scale 1:50

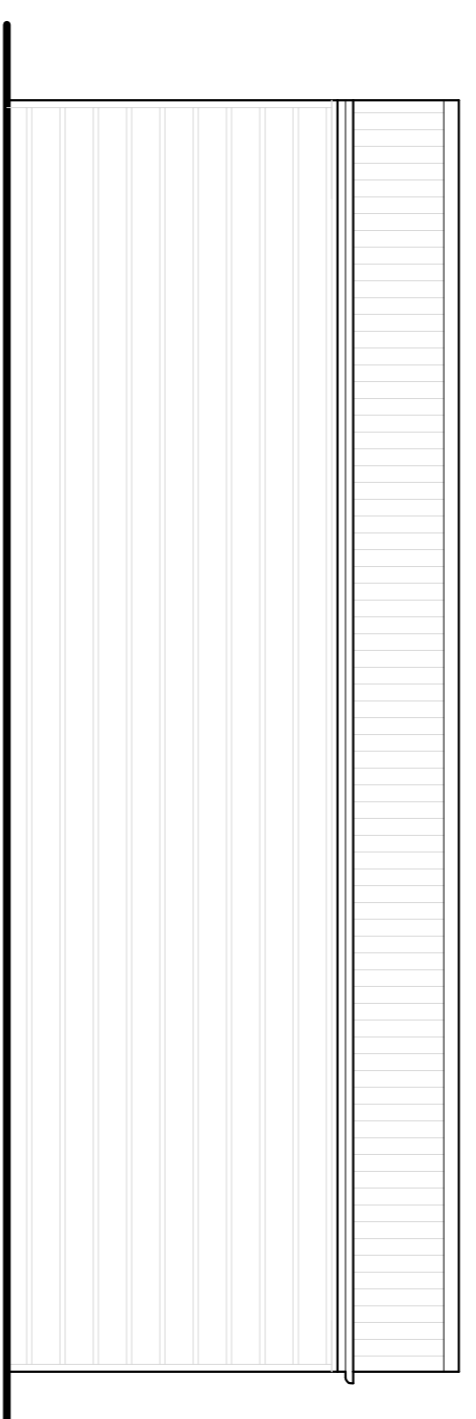

Proposed South Elevation
Scale 1:50

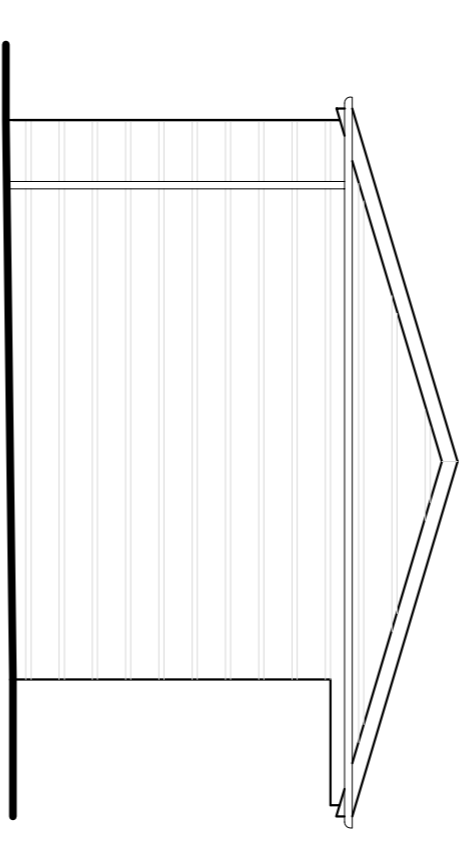


Proposed West Elevation
Scale 1:50

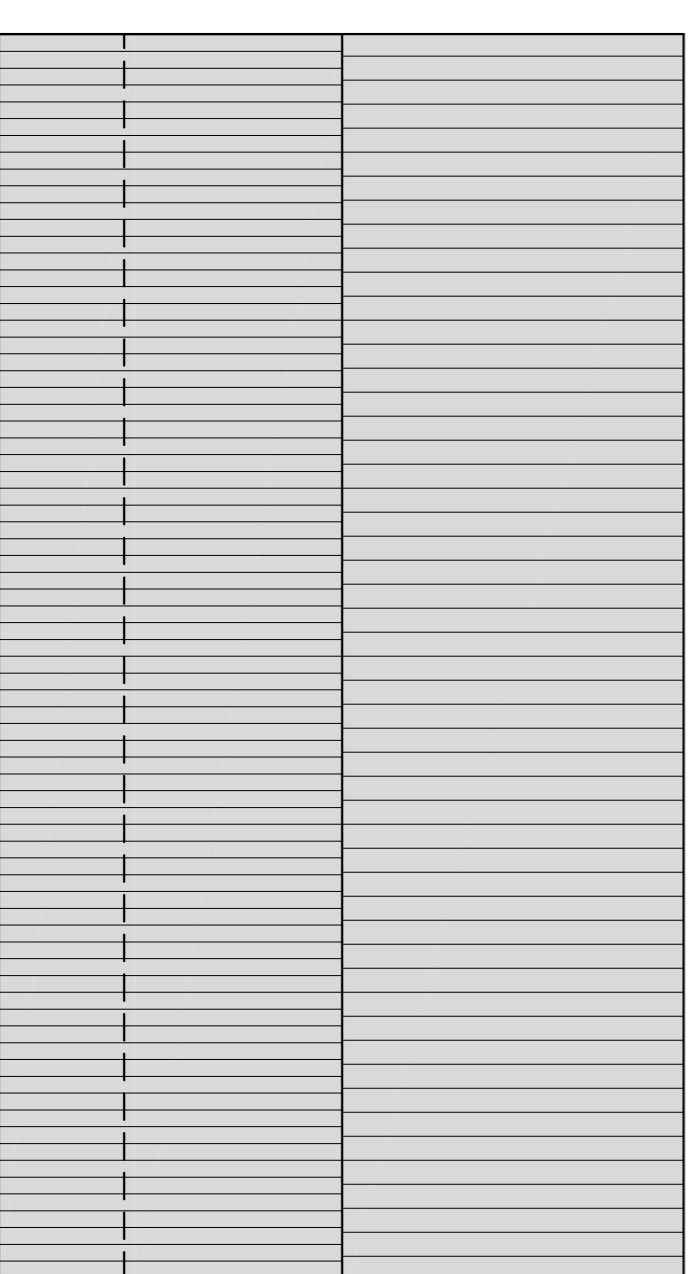


Proposed Roof Plan
Scale 1:50

1:50 Scale

 

1:250 Scale

 

Materials
Galvanized steel cladding for mounting
3x2 framework call through ship lap
cladding, Onduline roof, PVC gutter,
All timber pressure treated.

B PRG Drawing update: 05.12.2016
A PRG Drawing update: 26.08.2016

Client: **Nicky Cummings**

Proposed erection of Field Shelters
The Glass House
Mellor Brow

Drawings Title
**Field Shelter 01
Proposed Plans
and Elevations**

Scale: As Shown / 1 Aug 2016
Drawn: PRG