


Proposed Site Plan
Scale 1:250

1:250 Scale

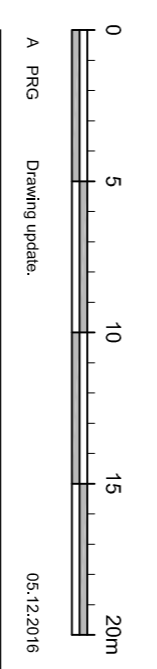

A. PRG	Drawing notes	05.12.2016
no. 1/1	revisions	0408
Client	Nicky Cummings	
7051 11th	Proposed erection of Field Shelters at the Glass House Mellor Brow	

Drawing Title
Proposed Site Plan
Showing Location
of Field Shelters

Scale	Date	Drawn
1:250 @ A1	Oct 2016	PRG

spa
SUNDERLAND PEACOCK ARCHITECTS
SUNDERLAND PEACOCK ASSOCIATES LTD
HAZELBINE, PARK ROAD, CUMBERGEE
T: 01206 42317 F: 01206 42328
www.sunderlandpeacock.com

4855 - P06A

This drawing is to be read in conjunction with all other project documents, contracts and specifications. It is not to be used for construction purposes. Do not scale from this drawing. All dimensions and quantities are given in metric units. The drawing is the property of Sunderland Peacock Architects and is not to be reproduced without their written permission.