

Notes:

All work is to be carried out to the latest current British standards Codes of Practice and recognised working practices.


All work and materials should comply with Health and Safety legislation.

All work and materials to be approved by the District Authority Building Control Officer.

All dimensions are in millimetres unless where explicitly shown otherwise.

The contractor should check and certify all dimensions as work proceeds and notify the architect of any discrepancies.

Do not scale off the drawings, if in doubt ask.

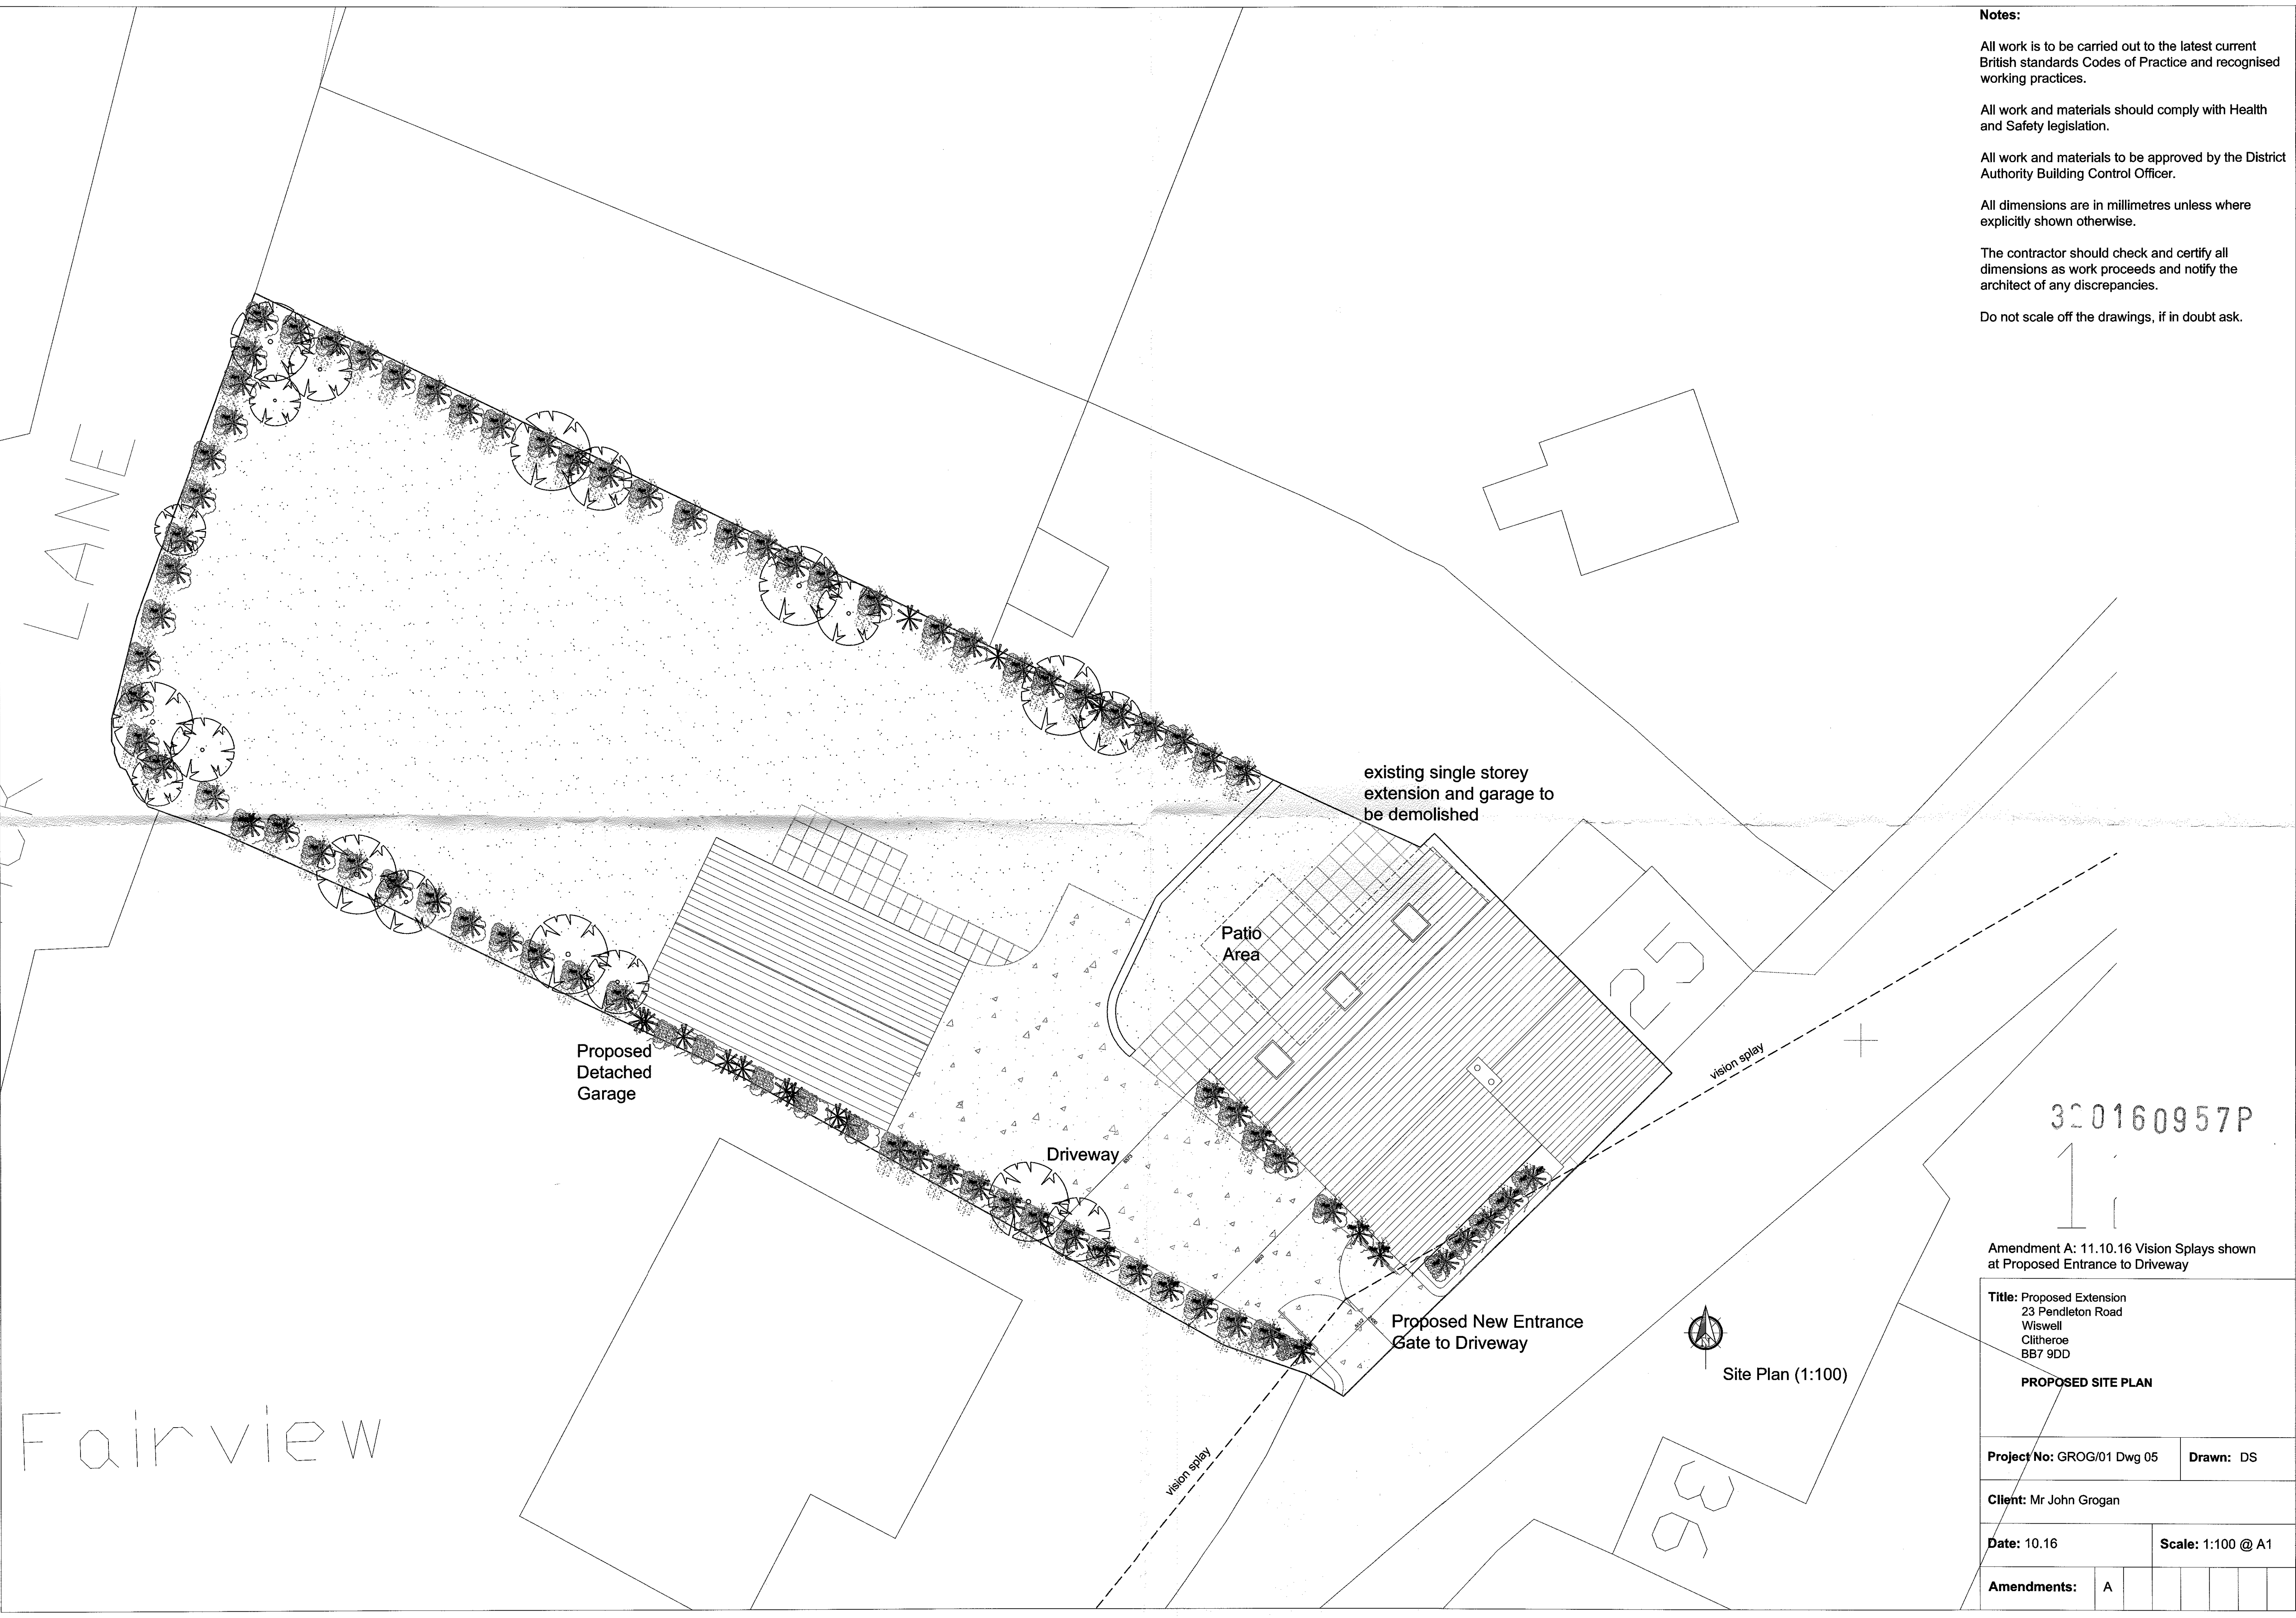

320160957P
1

Amendment A: 11.10.16 Vision Splays shown at Proposed Entrance to Driveway

Title: Proposed Extension
23 Pendleton Road
Wiswell
Clitheroe
BB7 9DD

PROPOSED SITE PLAN

Project No: GROG/01 Dwg 05 **Drawn:** DS

Client: Mr John Grogan

Date: 10.16 **Scale:** 1:100 @ A1

Amendments: A