

**Notes**

Copyright in all documents and drawings prepared by the Architect and any work executed from these documents and drawings shall, unless otherwise agreed, remain the property of the Architect.

Do not Scale off this drawing.

All dimensions to be checked on site and any discrepancies to be referred to the Architect before proceeding.

All levels to be checked on site.

All discrepancies between information shown on the drawing and information in the specification to be referred to the Architect prior to proceeding.

All omissions to be referred to the Architect prior to proceeding.

All component sizes and references to be checked prior to ordering of materials.


Positions of existing drainage runs to be confirmed prior to proceeding and drains checked as necessary.

All relevant boundary positions to be checked prior to proceeding.


Planning permission is beyond the Architect's control and no guarantee that it will be granted can be given.

The Architect is not responsible for knowledge of existence of unknown services across the site, overhead or underground, including electricity, gas, water, sewers, telephone, I.T. etc


**Amendments**

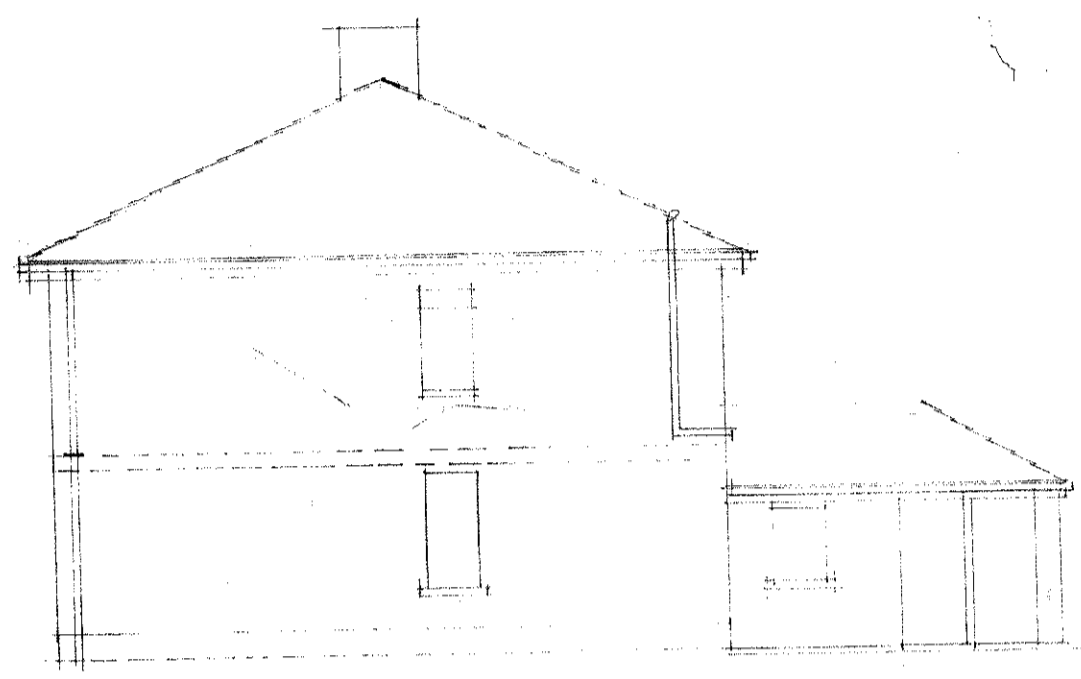


NW ELEVATION existing

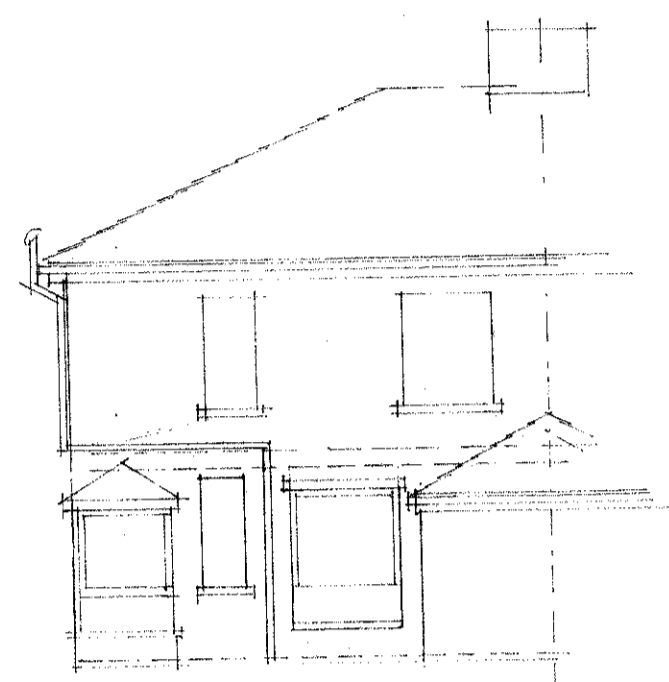

SOUTH WEST ELEVATION existing

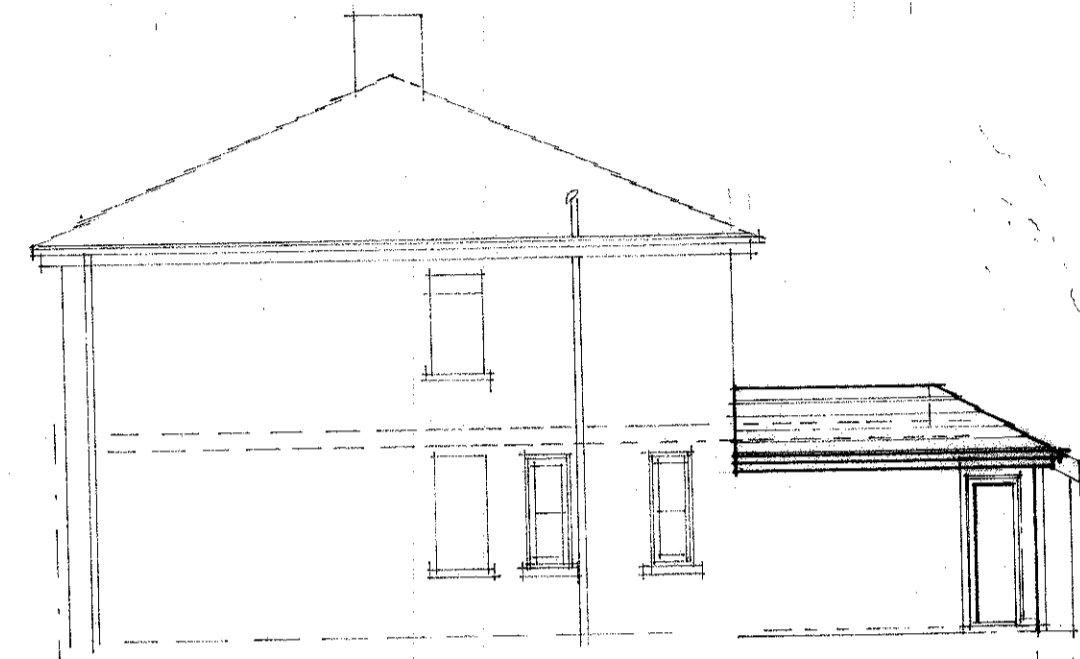


NW ELEVATION proposed

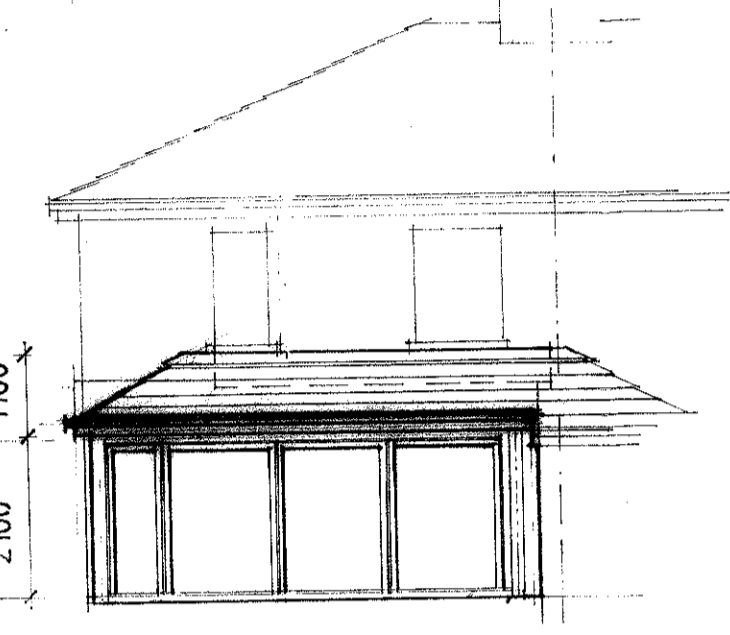


SOUTH WEST ELEVATION proposed


slates facing bk rainwater goods external joinery  
ALL TO MATCH EXISTING  
white powder coated aluminium sliding window/ door frames

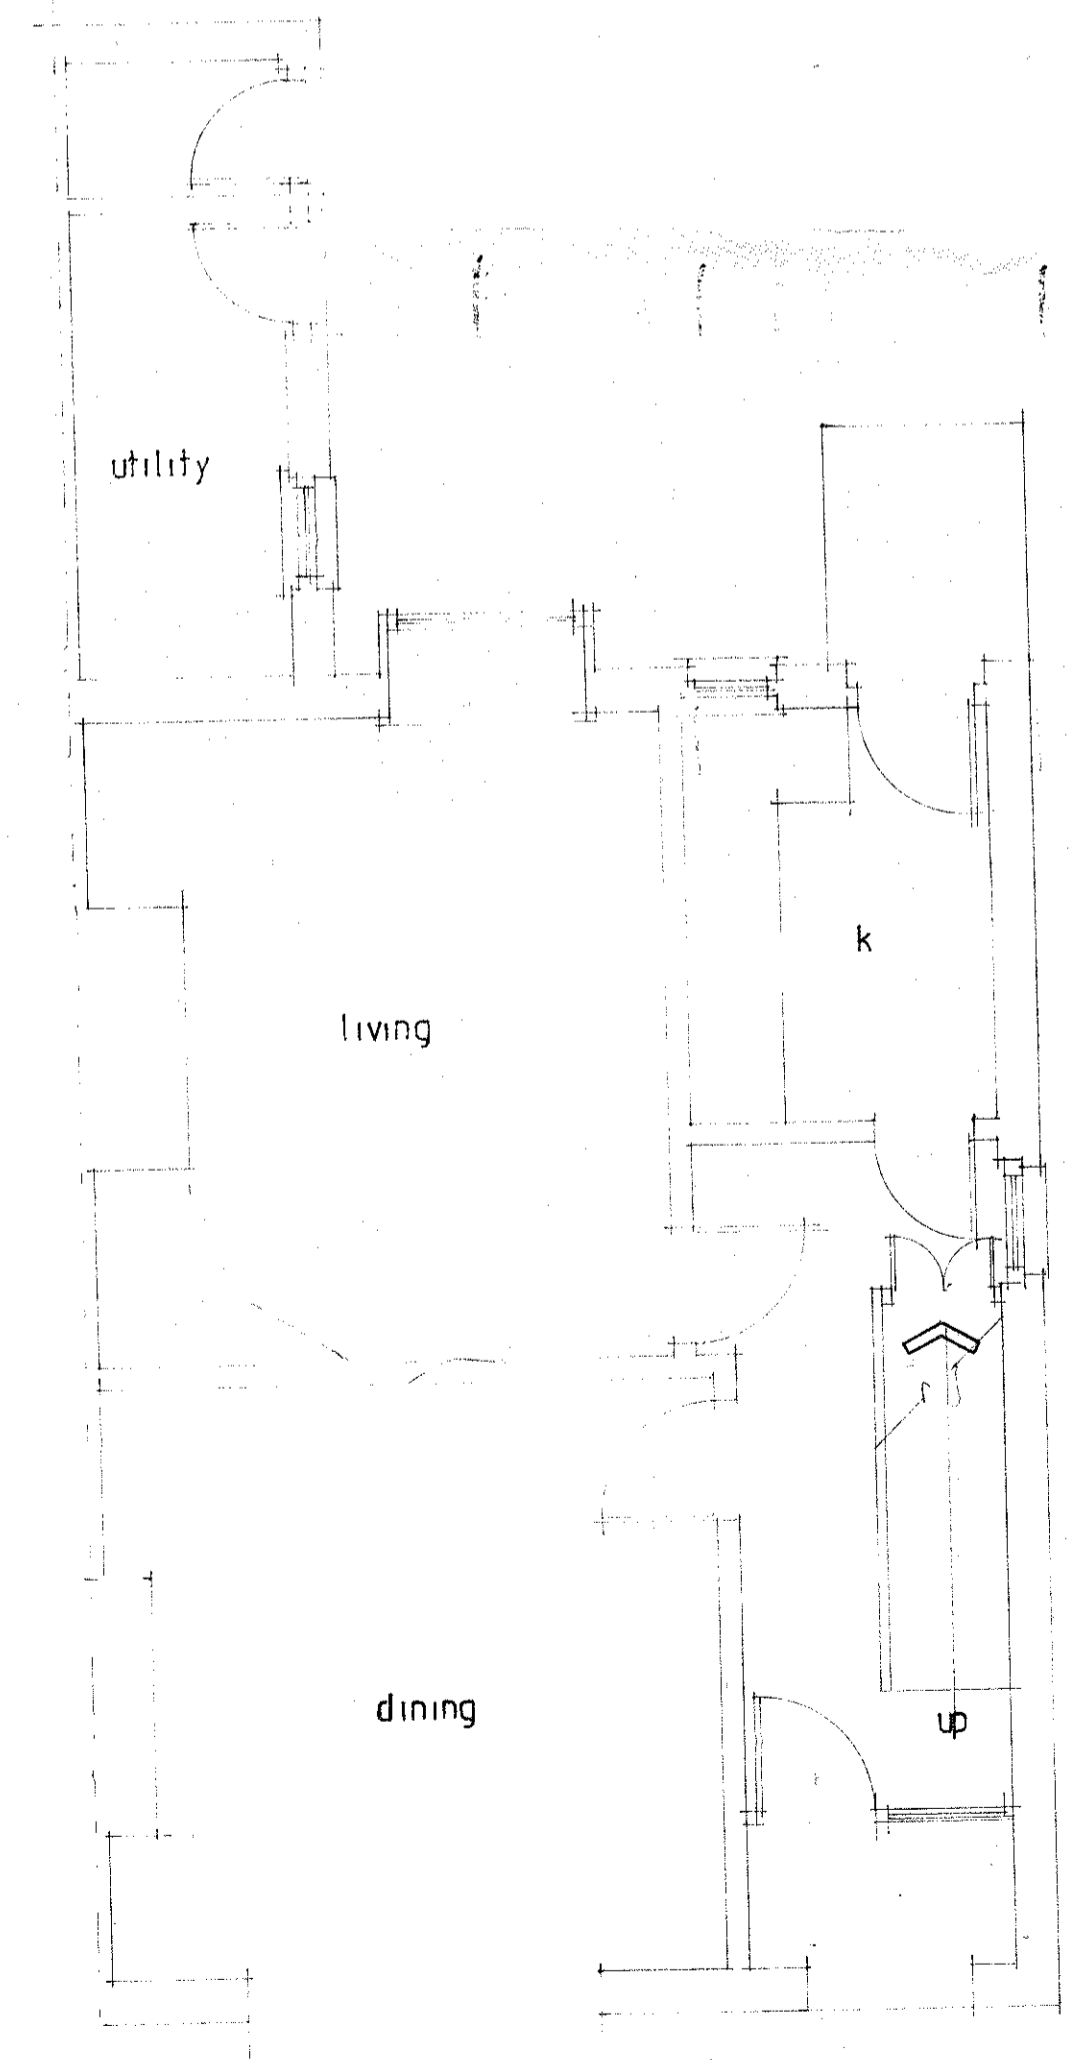


GROUND FLOOR existing

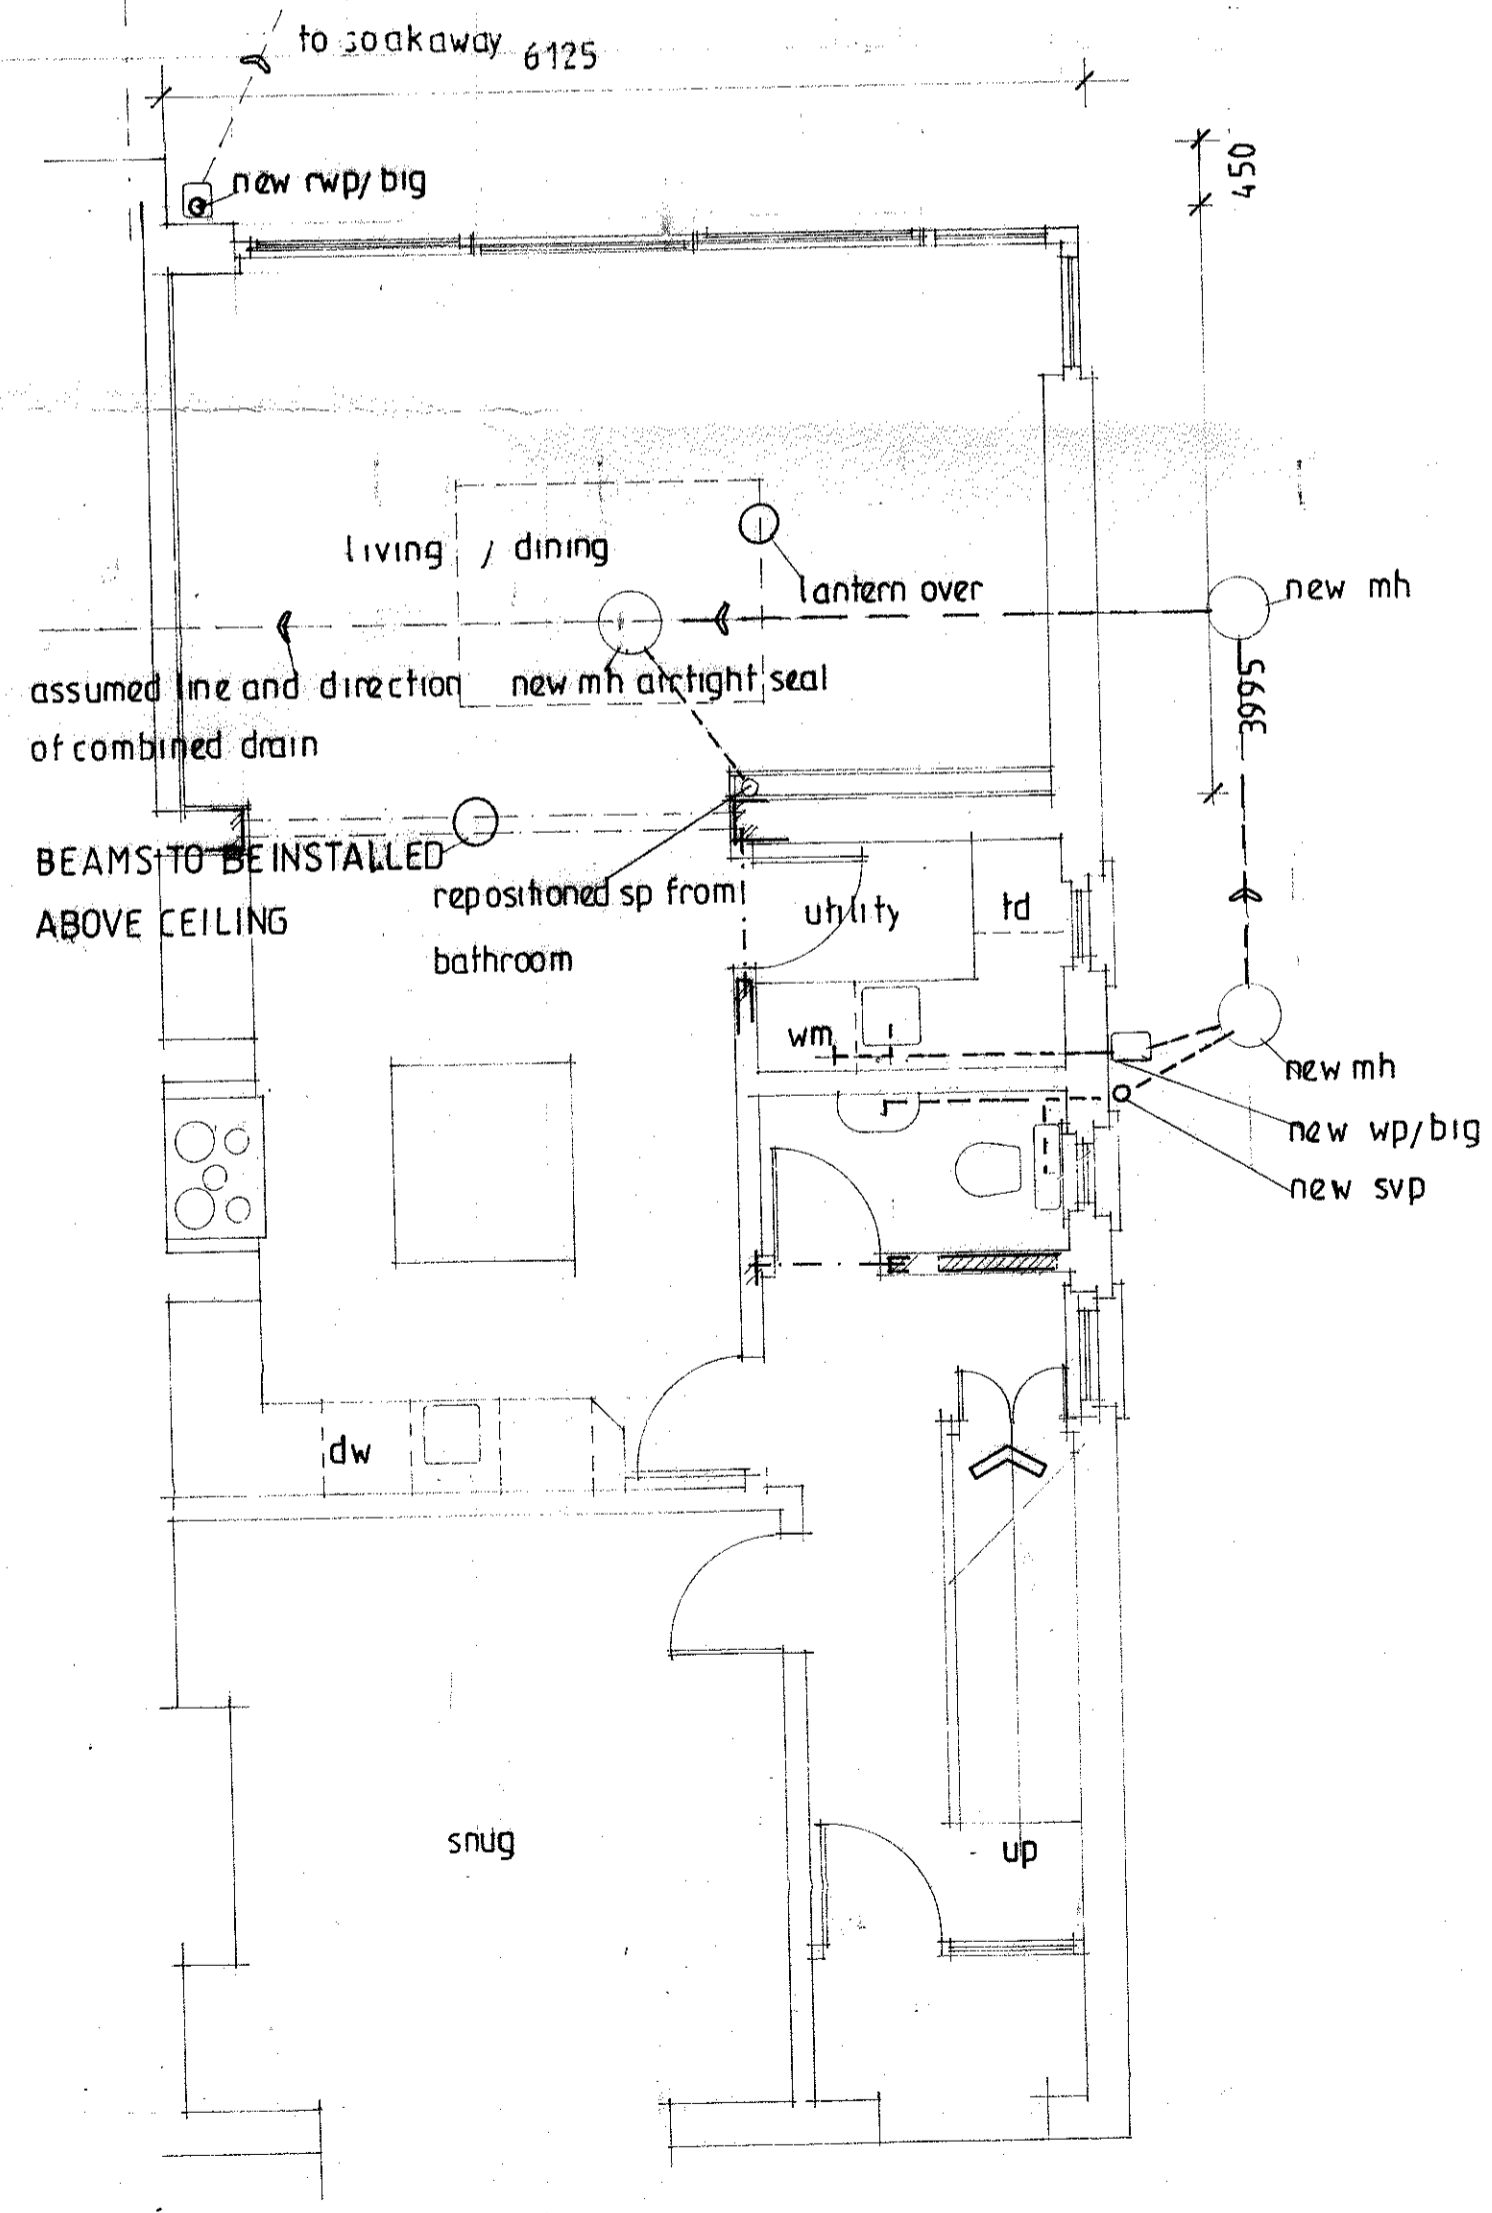

GROUND FLOOR proposed

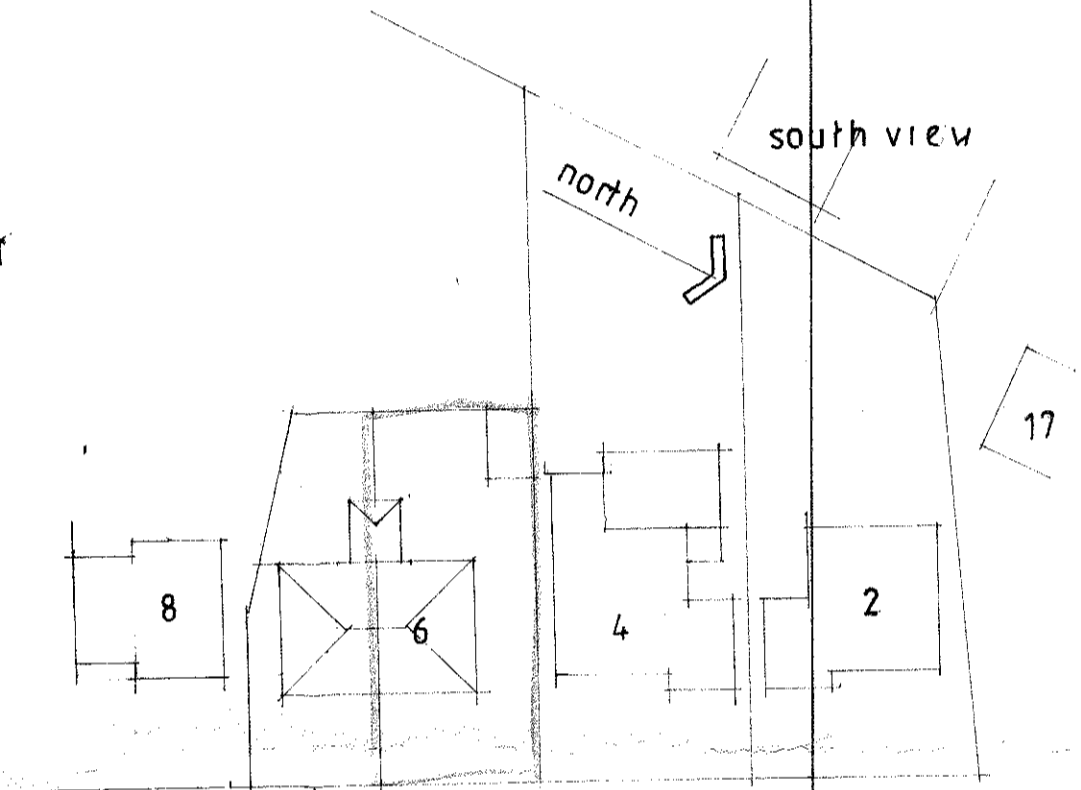

calfcote lane  
SITE PLAN scale 1:500 existing

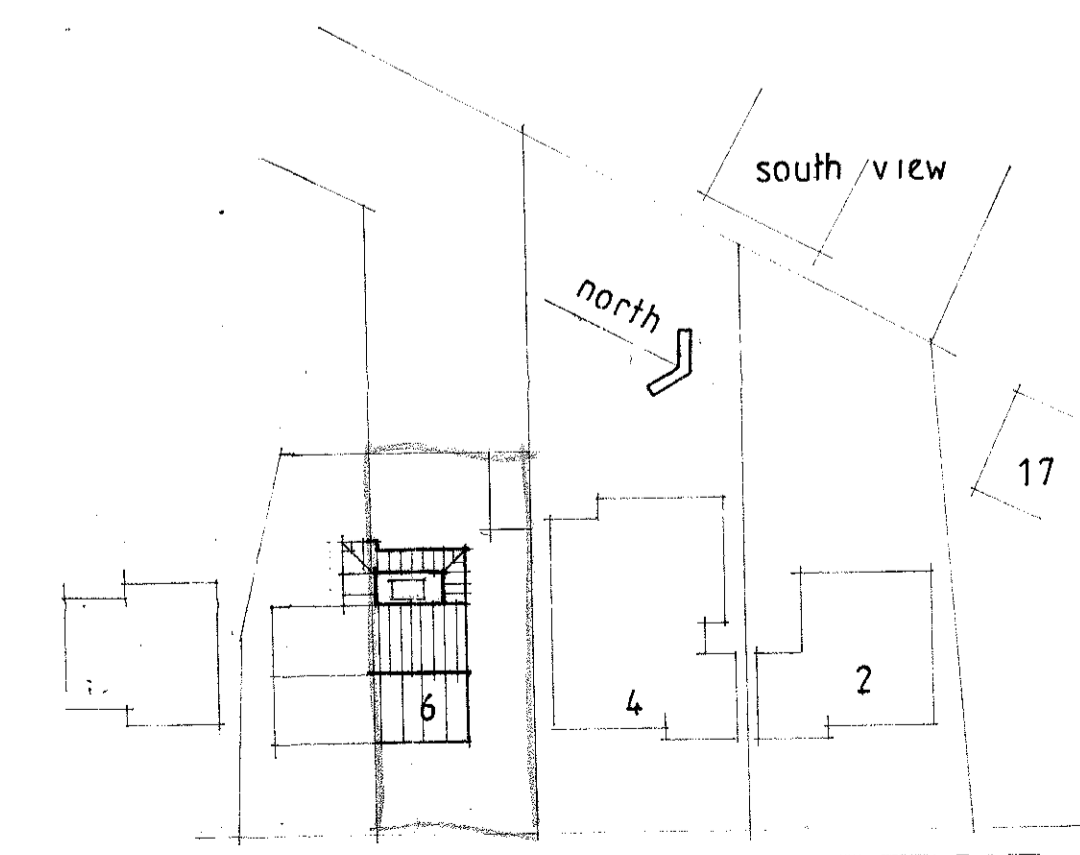

calfcote lane  
SITE / ROOF PLAN scale 1:500 proposed

320160961P

Client  
mr and mrs p seed

Job Title  
proposed single storey rear extension  
internal alterations  
6 calfcote lane longridge preston

Drawing Title  
plans elevations  
AS EXISTING/ PROPOSED

**Michael Jackson** CHARTERED ARCHITECTS  
Holly Cottage  
223 Preston Road  
Grimsargh  
Preston  
Lancs  
PR2 5JR  
Tel: 01772 701777

Scale 1:50 1:100	Date sept 16	Drawn mmj
---------------------	-----------------	--------------

Dr. No. 1924/1	Rev. A
-------------------	-----------