


revisions:
 J : 30.03.16 : dome and blower unit updated
 K : 15.06.16 : tree species amended, hedge added, spoil area altered
 L : 22.06.16 : reference to future development removed

strip top soil, deposit spoil over area shown
 approx 1.5m deep maximum and graded to a
 natural form and re spread top soil over whole area
 when complete

stonyhurst college proposed layout

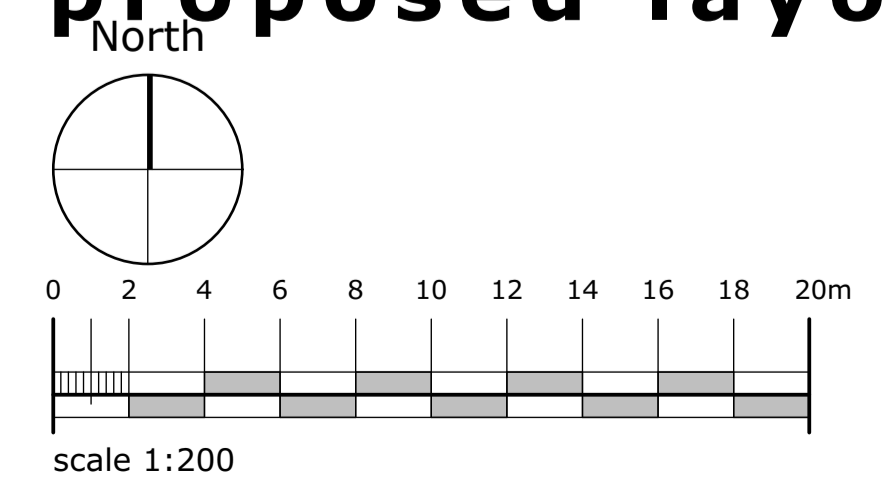

campbell driver partnership
 architects designers surveyors

client: stonyhurst college
 project: new tennis court facilities
 stonyhurst college
 sheet: proposed site plan

dwg no: 15.117	22	L1
----------------	----	----

scale: 1:200 @ A1
 date: 10.12.15
 drawn: cn
 capricorn park
 blackwater road
 Blackburn BB1 5gr
 t: 01254 297700
 f: 01254 297701
 email: design@cdpartnerships.co.uk

copyright in this drawing is vested in campbell driver partnership limited