




Block of Four - Types 1 & 2

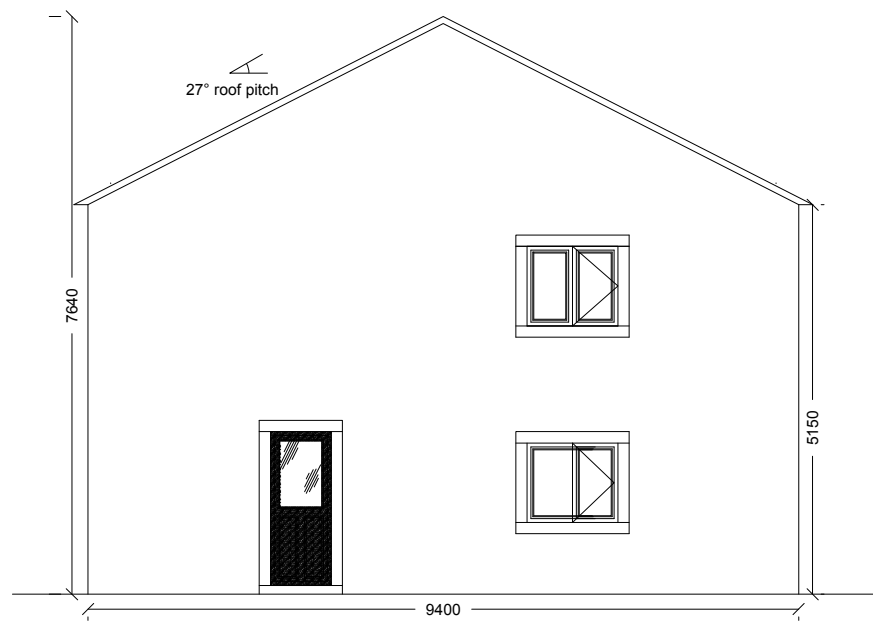


Proposed Northerly Facing Elevation - 1:100

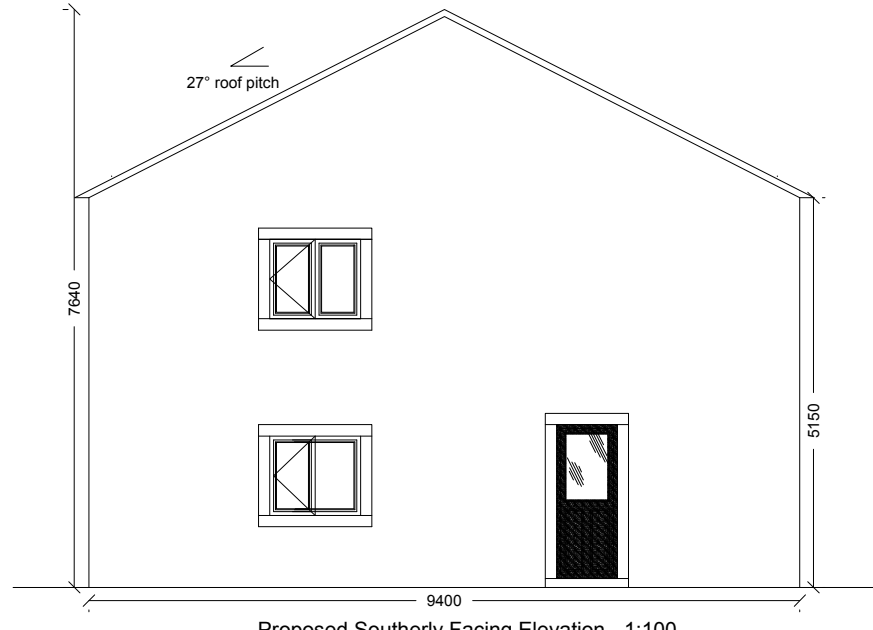

Proposed Southerly Facing Elevation - 1:100

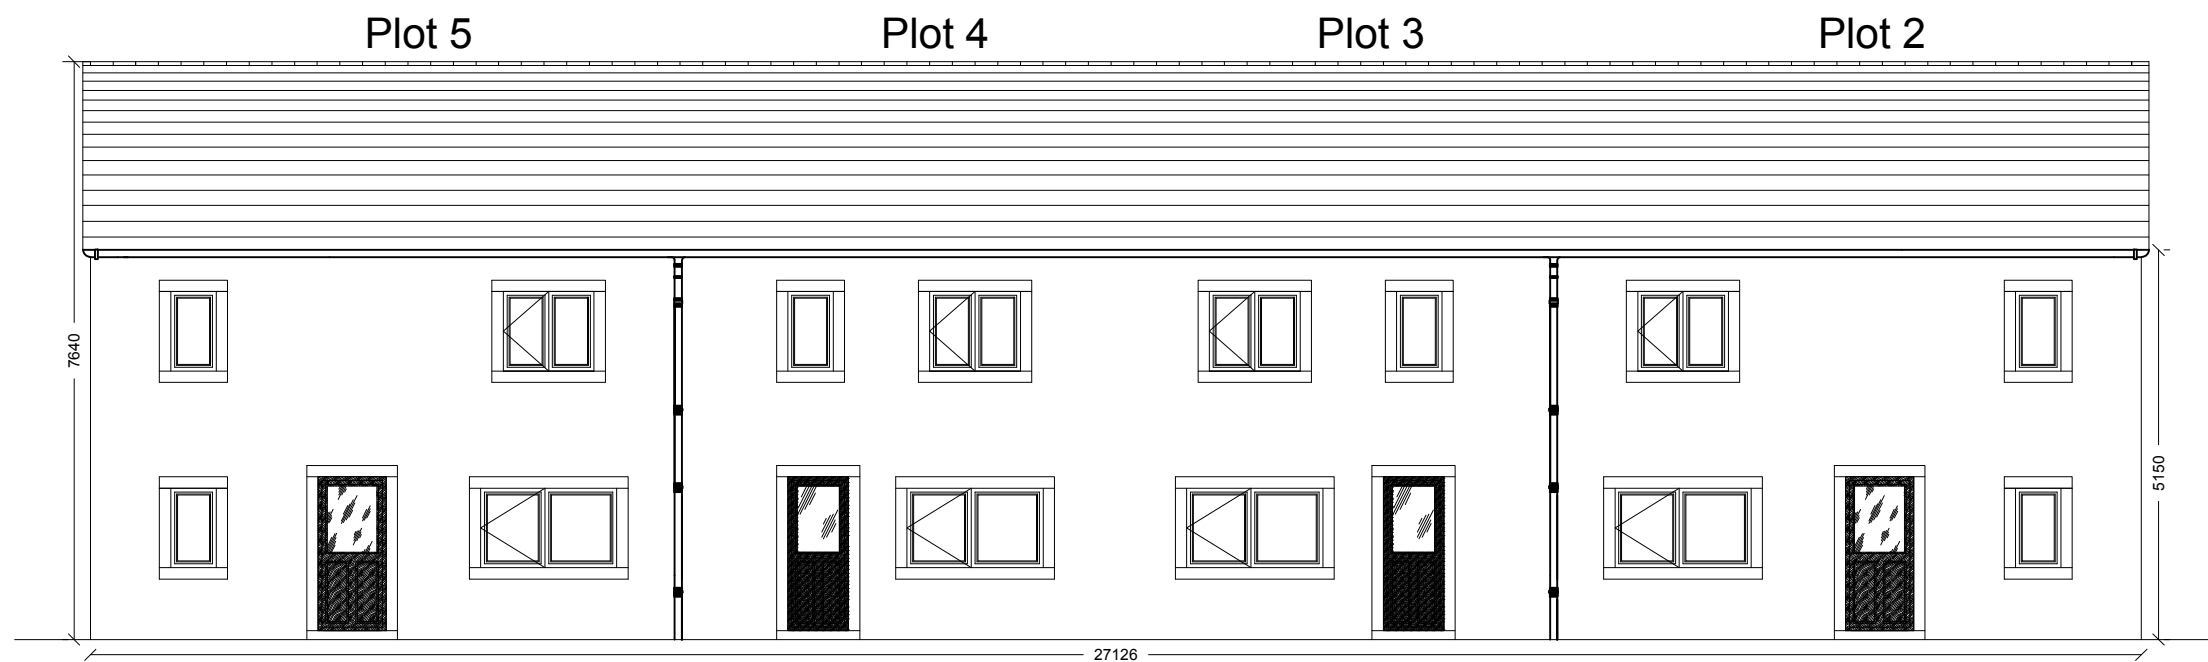


Proposed Westerly Facing Elevation - 1:100

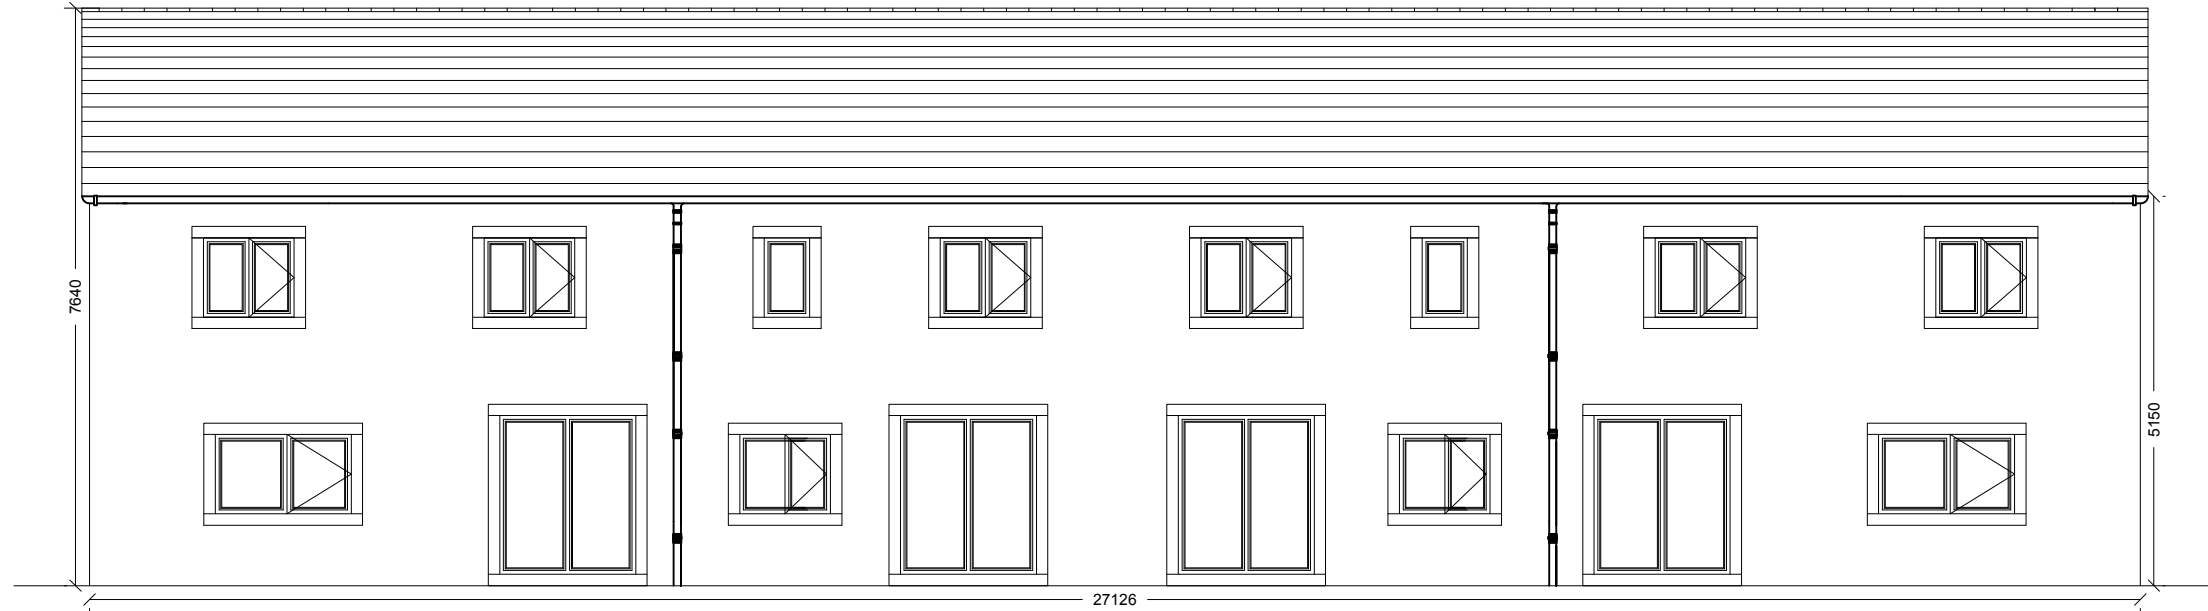

Proposed Easterly Facing Elevation - 1:100

Materials Key:

Walls:	Red Brick.
Roof:	Grey Concrete Tile
Windows:	Stone Heads, Sills and Jambs. Double Glazed PVCu Units in a Light Oak Finish
Doors:	Stone Surrounds, PVCu Units with Glazed Panels in a Light Oak Finish
Rainwater:	Black PVCu Gutters and Downspouts

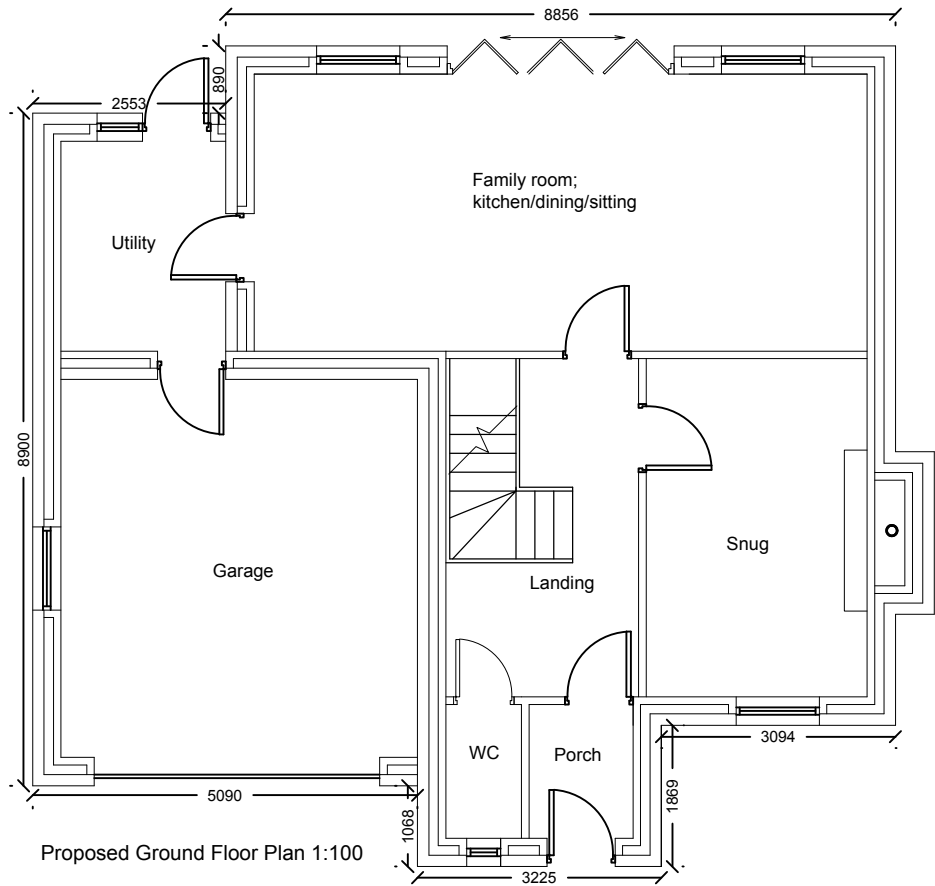


Proposed Ground Floor Plan 1:100




Proposed Front Elevation 1:100




Proposed Rear Elevation 1:100

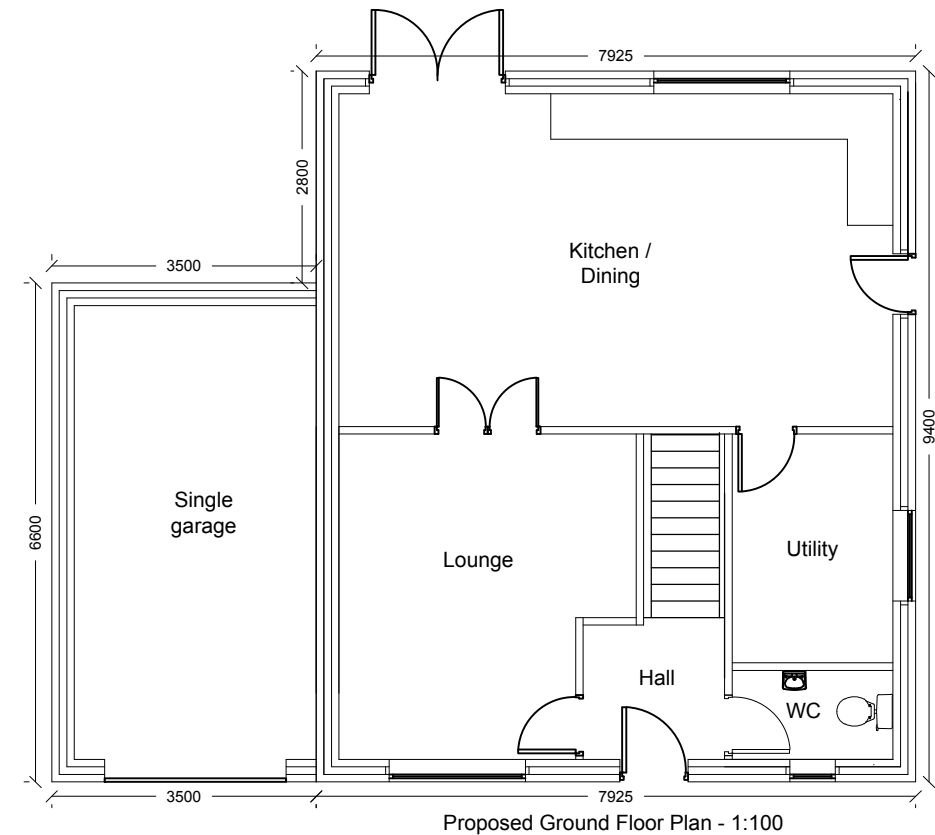

Proposed Ground Floor Plan - 1:100

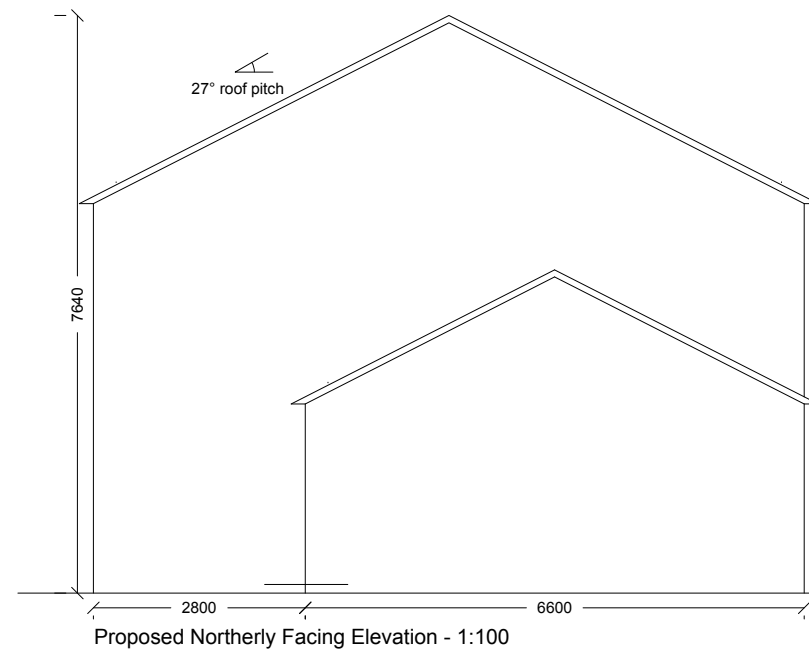


Proposed Northerly Facing Elevation - 1:100

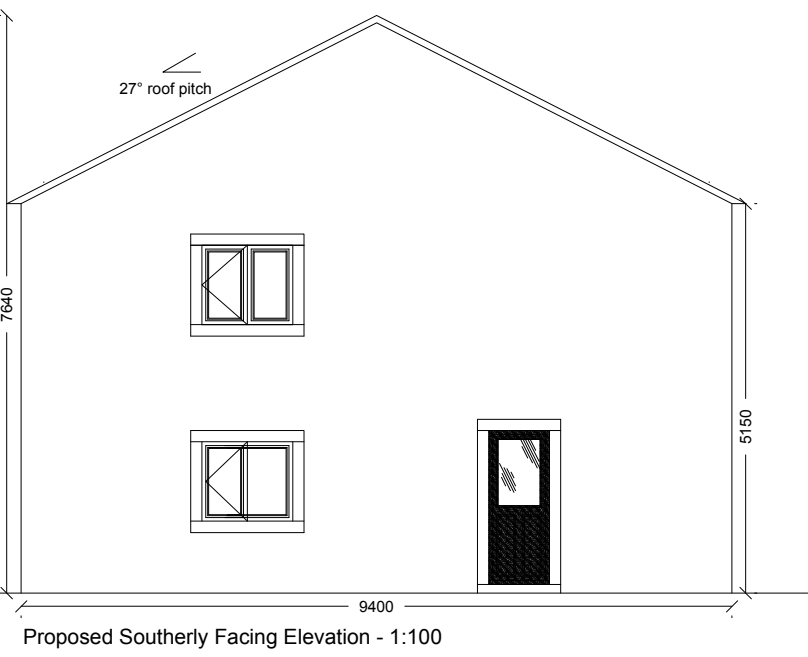


Proposed Southerly Facing Elevation - 1:100


3 Bed Detached (inc garage) - Type 4

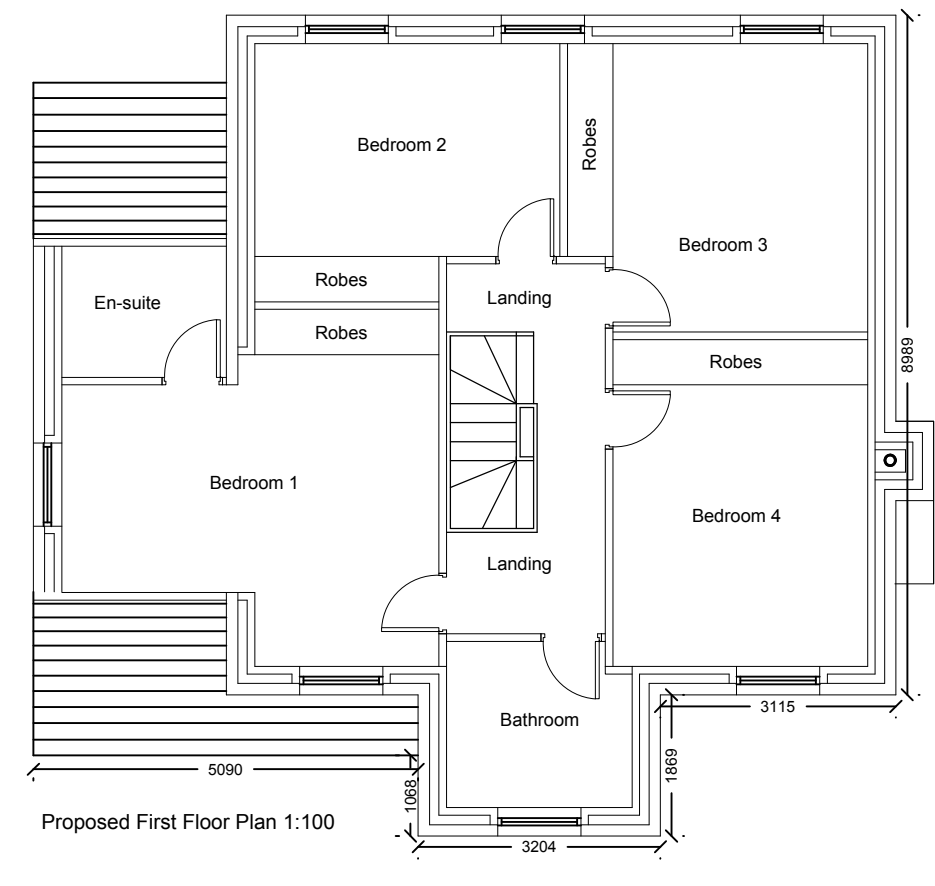


Proposed First Floor Plan 1:100

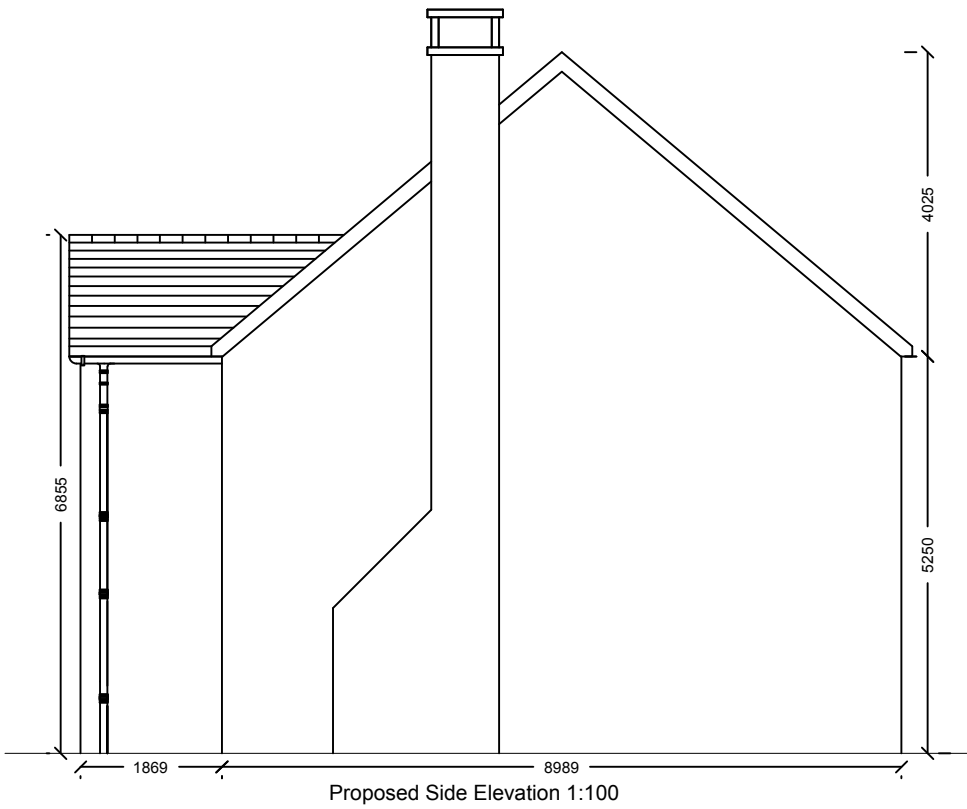


Proposed Side Elevation 1:100

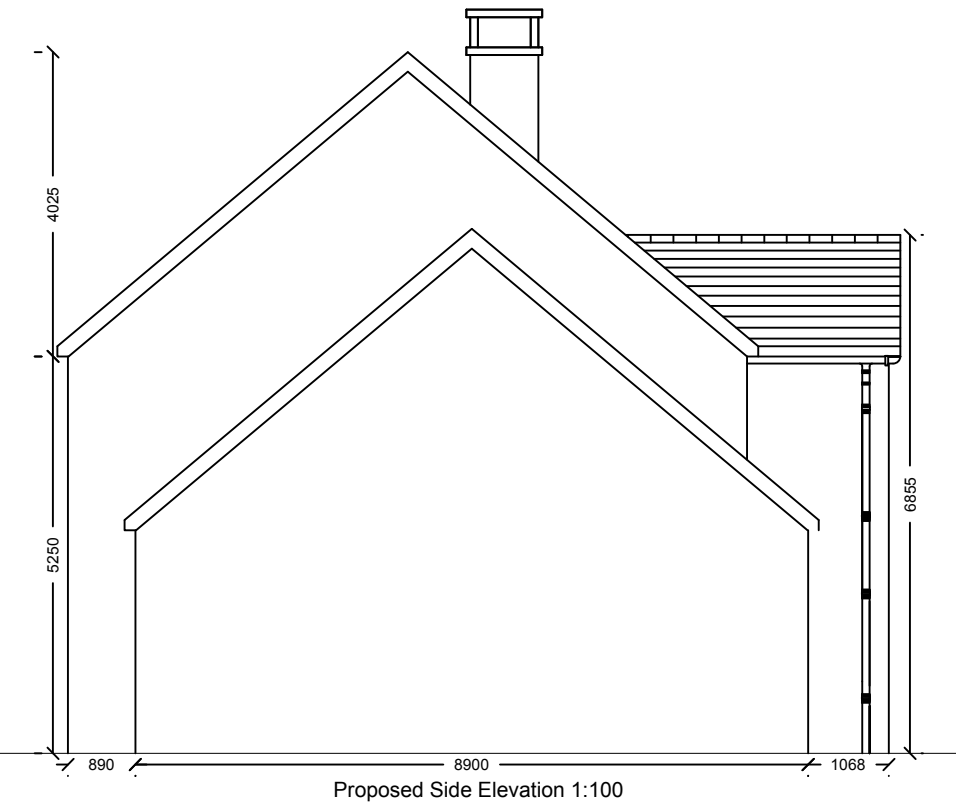


Proposed Side Elevation 1:100

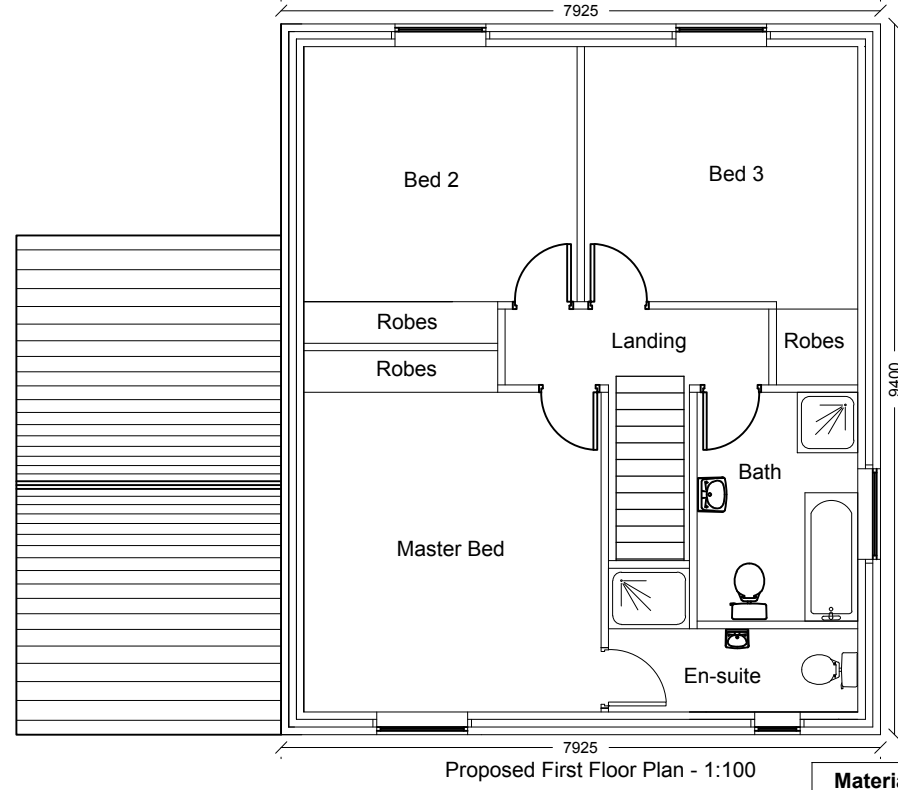

Proposed First Floor Plan - 1:100

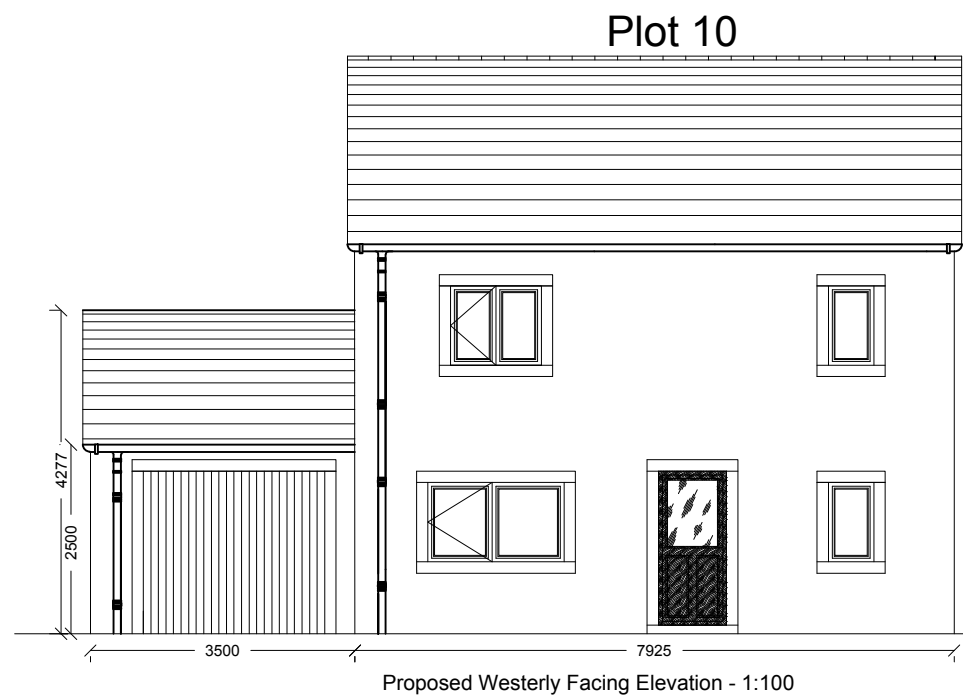

Proposed Westerly Facing Elevation - 1:100

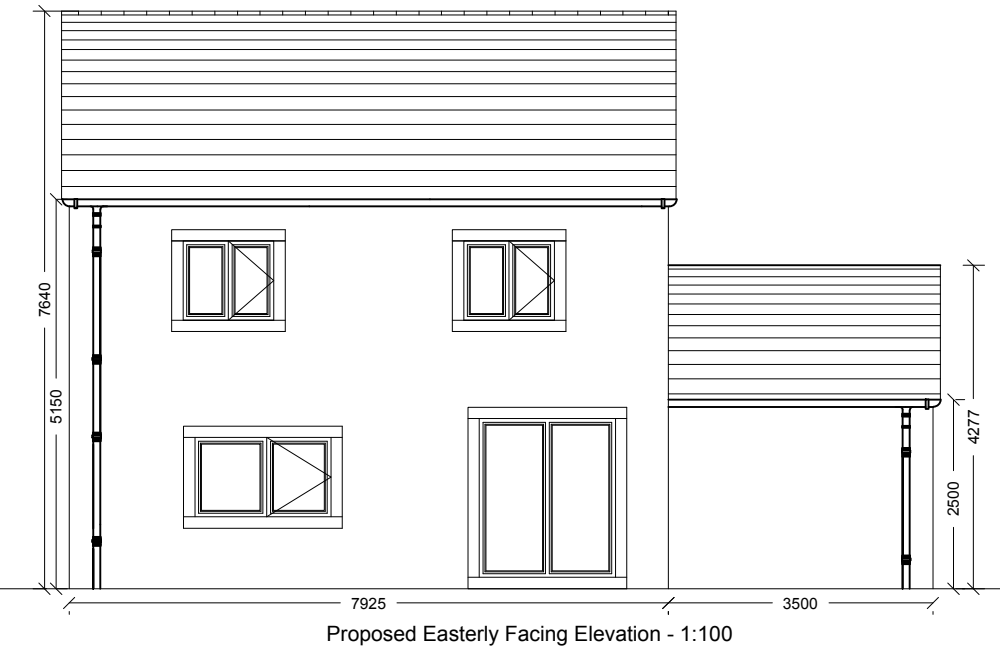

Proposed Easterly Facing Elevation - 1:100

4 Bed Detached - Type 3

Materials Key:

Walls:	Red Brick.
Roof:	Grey Concrete Tile
Windows:	Stone Heads, Sills and Jambs. Double Glazed PVCu Units in a Light Oak Finish
Doors:	Stone Surrounds, PVCu Units with Glazed Panels in a Light Oak Finish
Rainwater:	Black PVCu Gutters and Downspouts

Materials Key:

Walls:	Reconstituted Stone.
Roof:	Grey Concrete Tile
Windows:	Stone Heads, Sills and Jambs. Double Glazed PVCu Units in a Light Oak Finish
Doors:	Stone Surrounds, PVCu Units with Glazed Panels in a Light Oak Finish
Rainwater:	Black PVCu Gutters and Downspouts

Notes:
All work is to be carried out to the latest current British standards Codes of Practice and recognised working practices.
All work and materials should comply with Health and Safety legislation.
All dimensions are in millimetres where explicitly shown otherwise.
The contractor should check and certify all dimensions as work proceeds and notify GHA of any discrepancies.
Do not scale off the drawings, if in doubt ask.



Gary Hearty Associates
Gary Hearty Associates Chartered Surveyors
Suite 9 - Grindleton Business Centre
The Spinney
Clitheroe
Lancashire BB7 4DH
T: 01200 449700
Email: info@ghaonline.co.uk

Project:
Proposed housing development at
Land Off Dale View
Billington
Clitheroe
BB7 9LL

Title: Proposed House Types - Plots 2, 3, 4, 5, 8, 9 & 10

Drawing No: Gel/454/2190/01

Drawn: PF

Client: Mr & Mrs K. Geldard

Date: October 2016

Scale: 1:100 @ A1

Amendment: