


SITE PLAN

Scale 1:1250  
 0 10 20 30 40 50  
 Meters


GENERAL NOTES

THESE PLANS HAVE BEEN PREPARED FOR SUBMISSION TO THE LOCAL AUTHORITY FOR TOWN & COUNTRY PLANNING AND/OR BUILDING REGULATION PURPOSES ONLY AND DO NOT CONSTITUTE FULL WORKING DRAWINGS.

INFORMATION NOTED ON THE PLANS OR ACCOMPANYING DOCUMENTS / DETAILS IS NOT EXHAUSTIVE AND CONTRACTOR TO CHECK WITH CLIENT AS TO ANY ADDITIONAL WORK NOT SPECIFICALLY NOTED OR IMPLIED

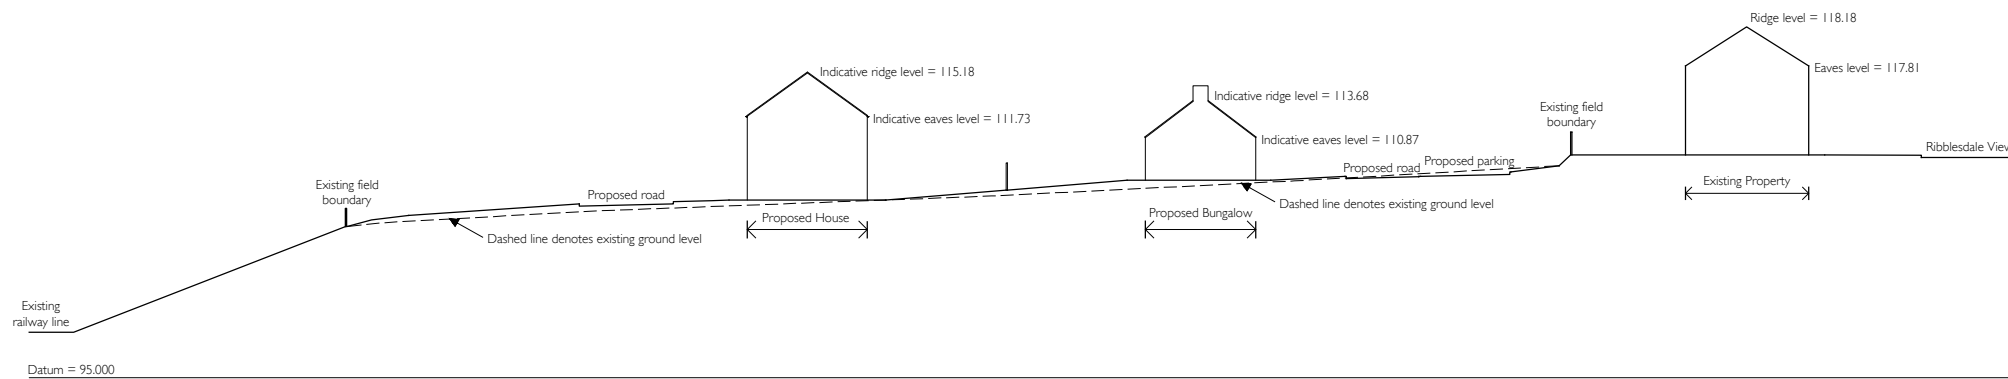

SECTION A-A

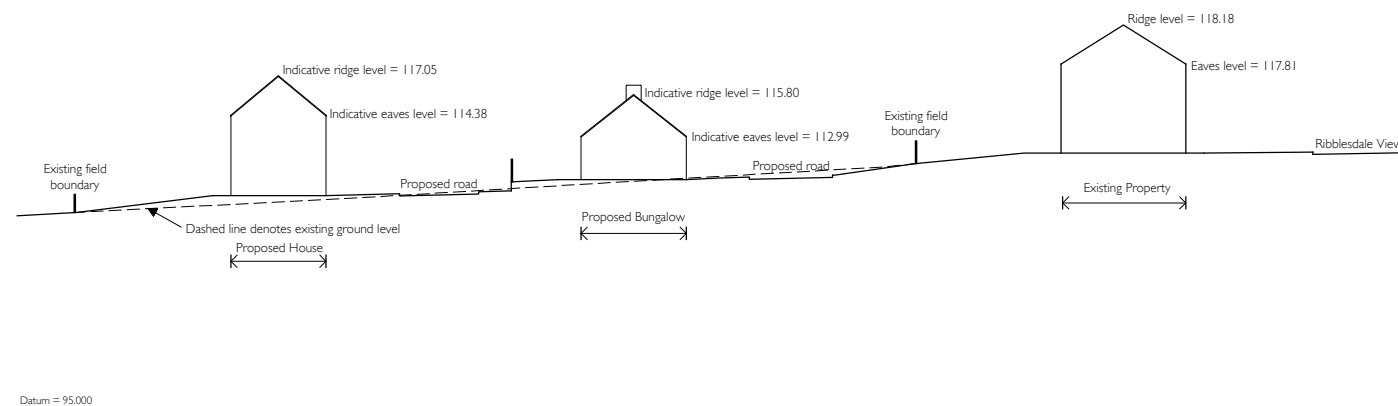

SECTION B-B

Scale 1:500  
 0 5 10 15 20 25  
 Meters



Canalside House,  
 Brewery Lane,  
 Skipton,  
 North Yorkshire,  
 BD23 1DR  
 tel: 01756 797501  
 e-mail: info@ruralsolutions.co.uk  
 web: www.ruralsolutions.co.uk

Client  
 Mr Ralph Assheaton

Project  
 Land off Ribblesdale View  
 Chatburn

Title  
 Proposed site sections

Scale Date  
 1:1250 & 1:500 23-05-16

Drawn Checked  
 AGF

Drawing Number Revision  
 GA\_09

DO NOT SCALE FROM THIS DRAWING  
 © Rural Solution Ltd