


GENERAL NOTES


1. Do not scale from this drawing. Use figured dimensions only. Unless otherwise stated all drawing units are in millimetres. Levels are in meters.
2. This drawing to be read in conjunction with all other relevant consultant/specialist drawings and specifications.
3. Check levels/dimensions quoted on drawing against those on site before finalising.
4. Report any discrepancies before affected work commences.
5. For setting out dimensions, see Architect's drawings.
6. This drawing remains copyright of Blackett-Ord Conservation Ltd. Copy/distribute only with consent of the Author.

KEY


	BEFORE DAMAGE (ASSUMED)
	AFTER DAMAGE
	DATUM LINE
	FLOOD LINE
	CRACK / MASONRY DAMAGE

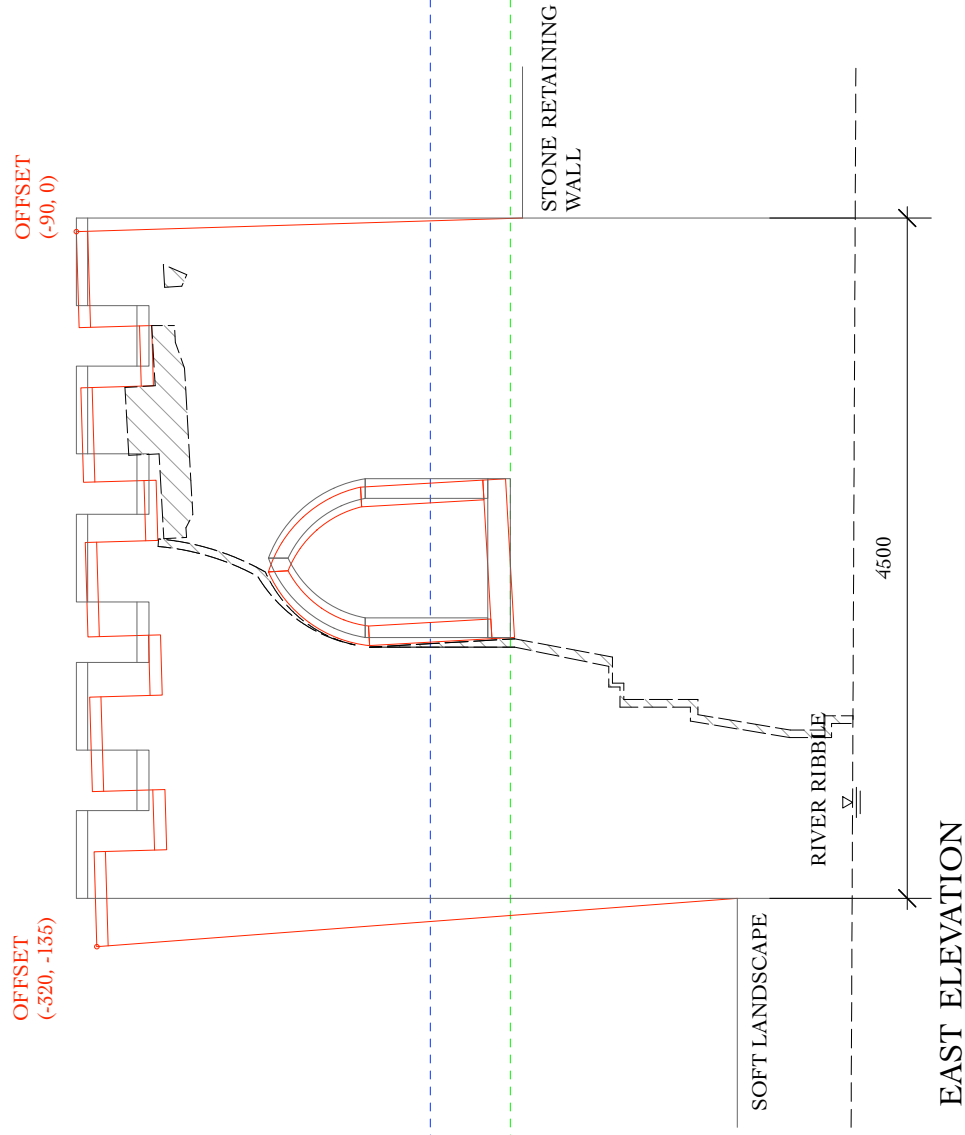


EAST ELEVATION

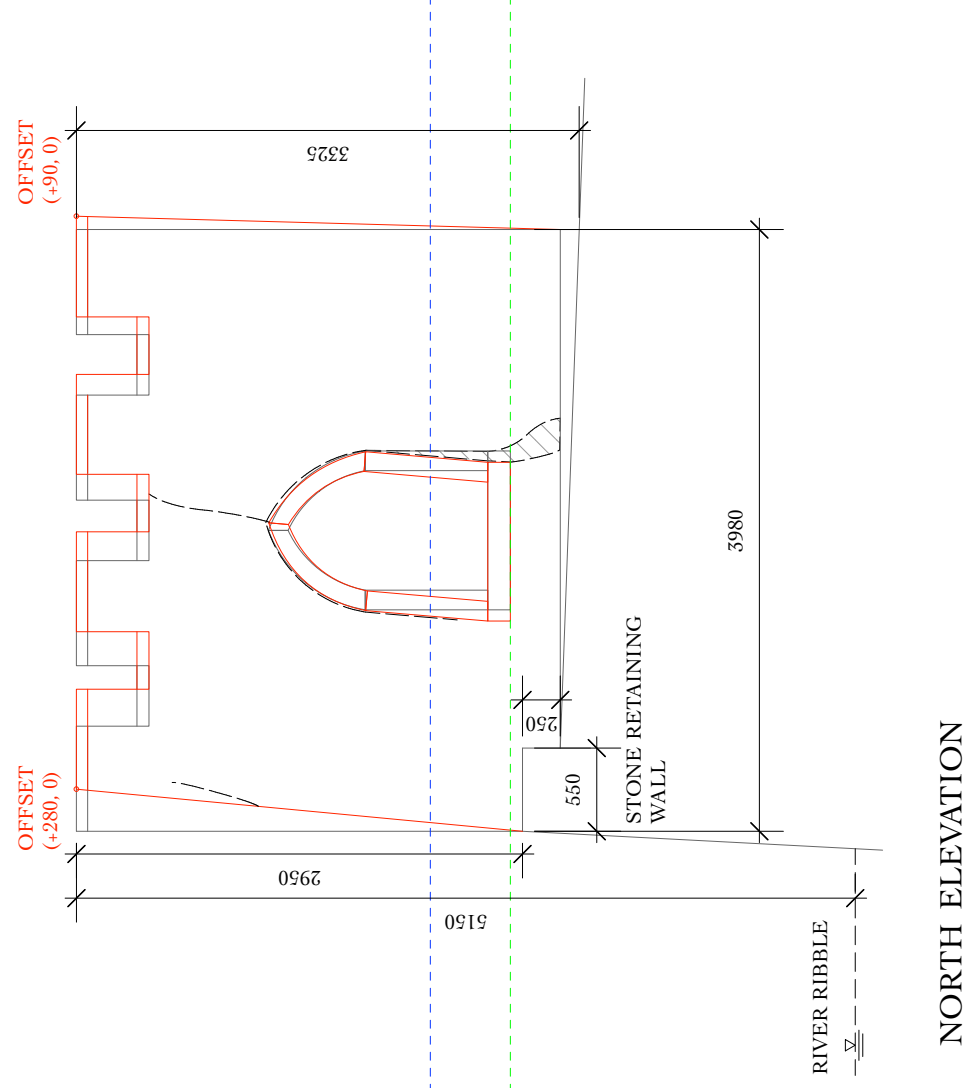


NORTH ELEVATION

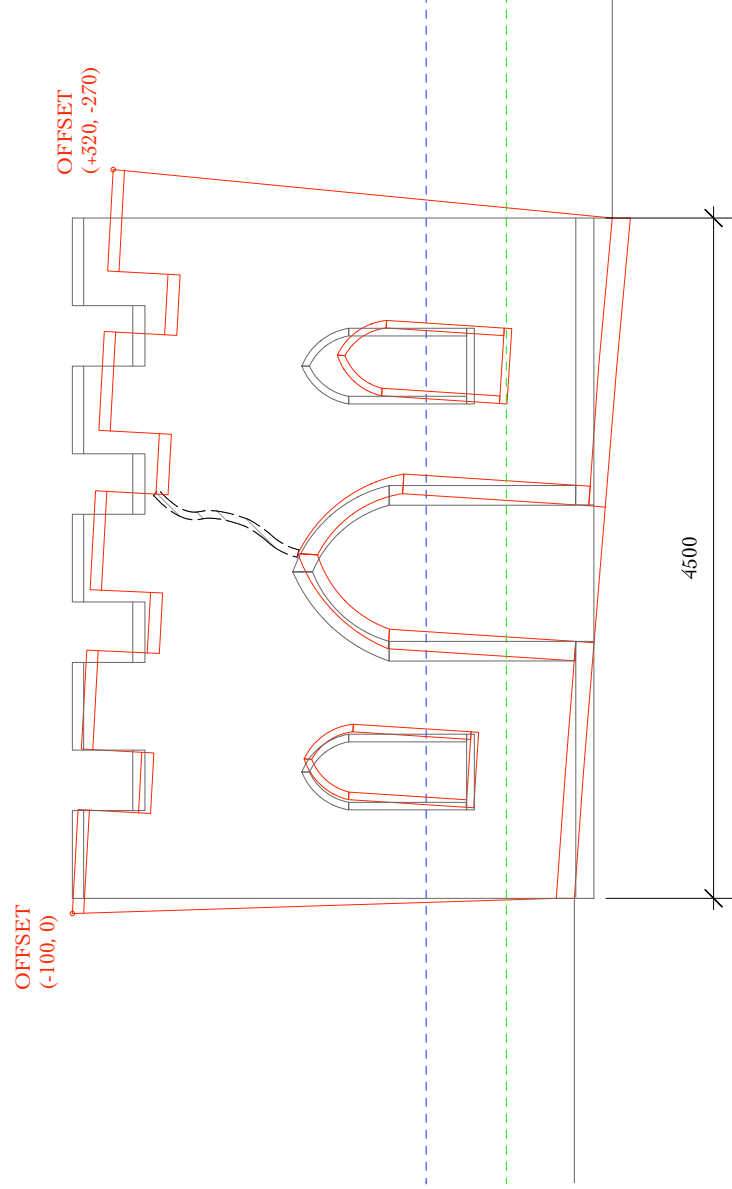

WEST ELEVATION

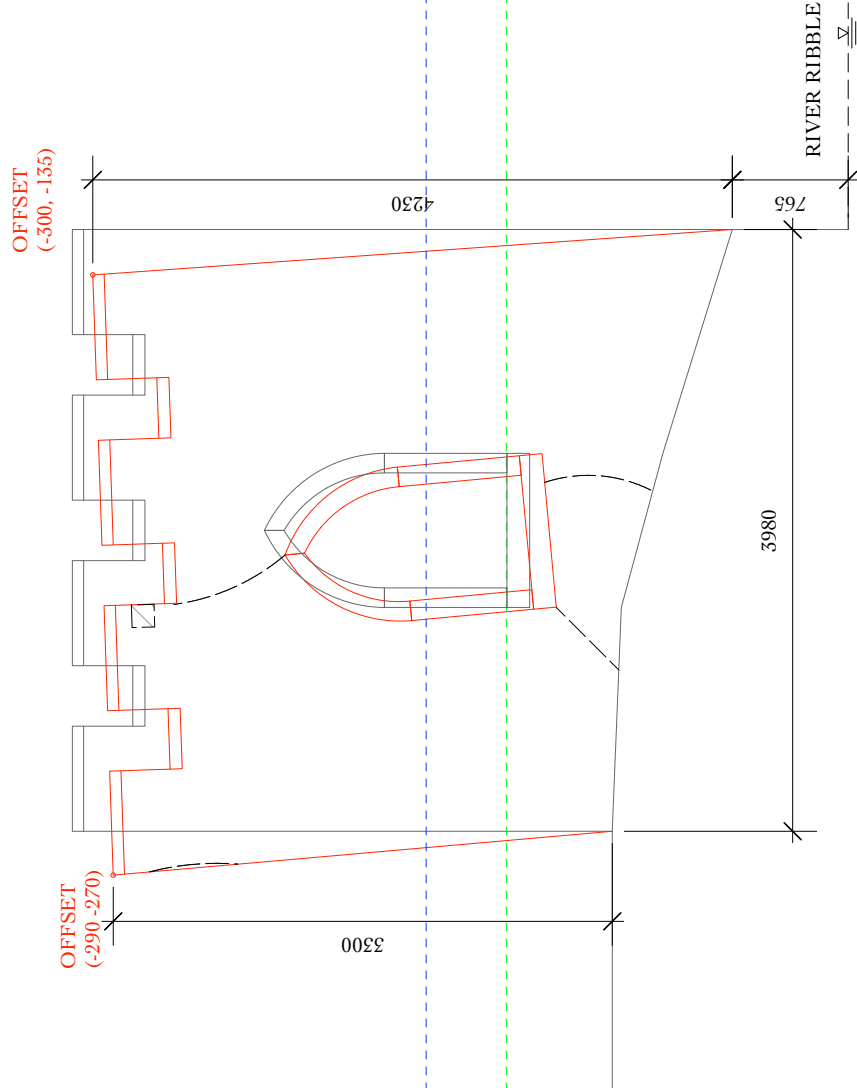

SOUTH ELEVATION

 

Drawing No: S07/101
 Rev: -
 Scale: 1:50 @ A3
 Date: 26.04.16

Blackett-Ord Conservation
ENGINEERING

33 Chapel Street, Appleby, Cumbria CA16 6QR - Telephone/Fax: 017683 52572
 Email: engineering@blackett-ordconservation.co.uk

Bank Hall, Sawley
for Mrs C Molyneux

Gazebo - Elevations