



NORTH WEST ELEVATION






SOUTH WEST ELEVATION




SOUTH EAST ELEVATION


- Natural blue slate roof finish
- Black ogee style aluminium gutter on natural stone corbels.
- Natural coursed stone wall finish.
- Coloured uPVC doors and windows.

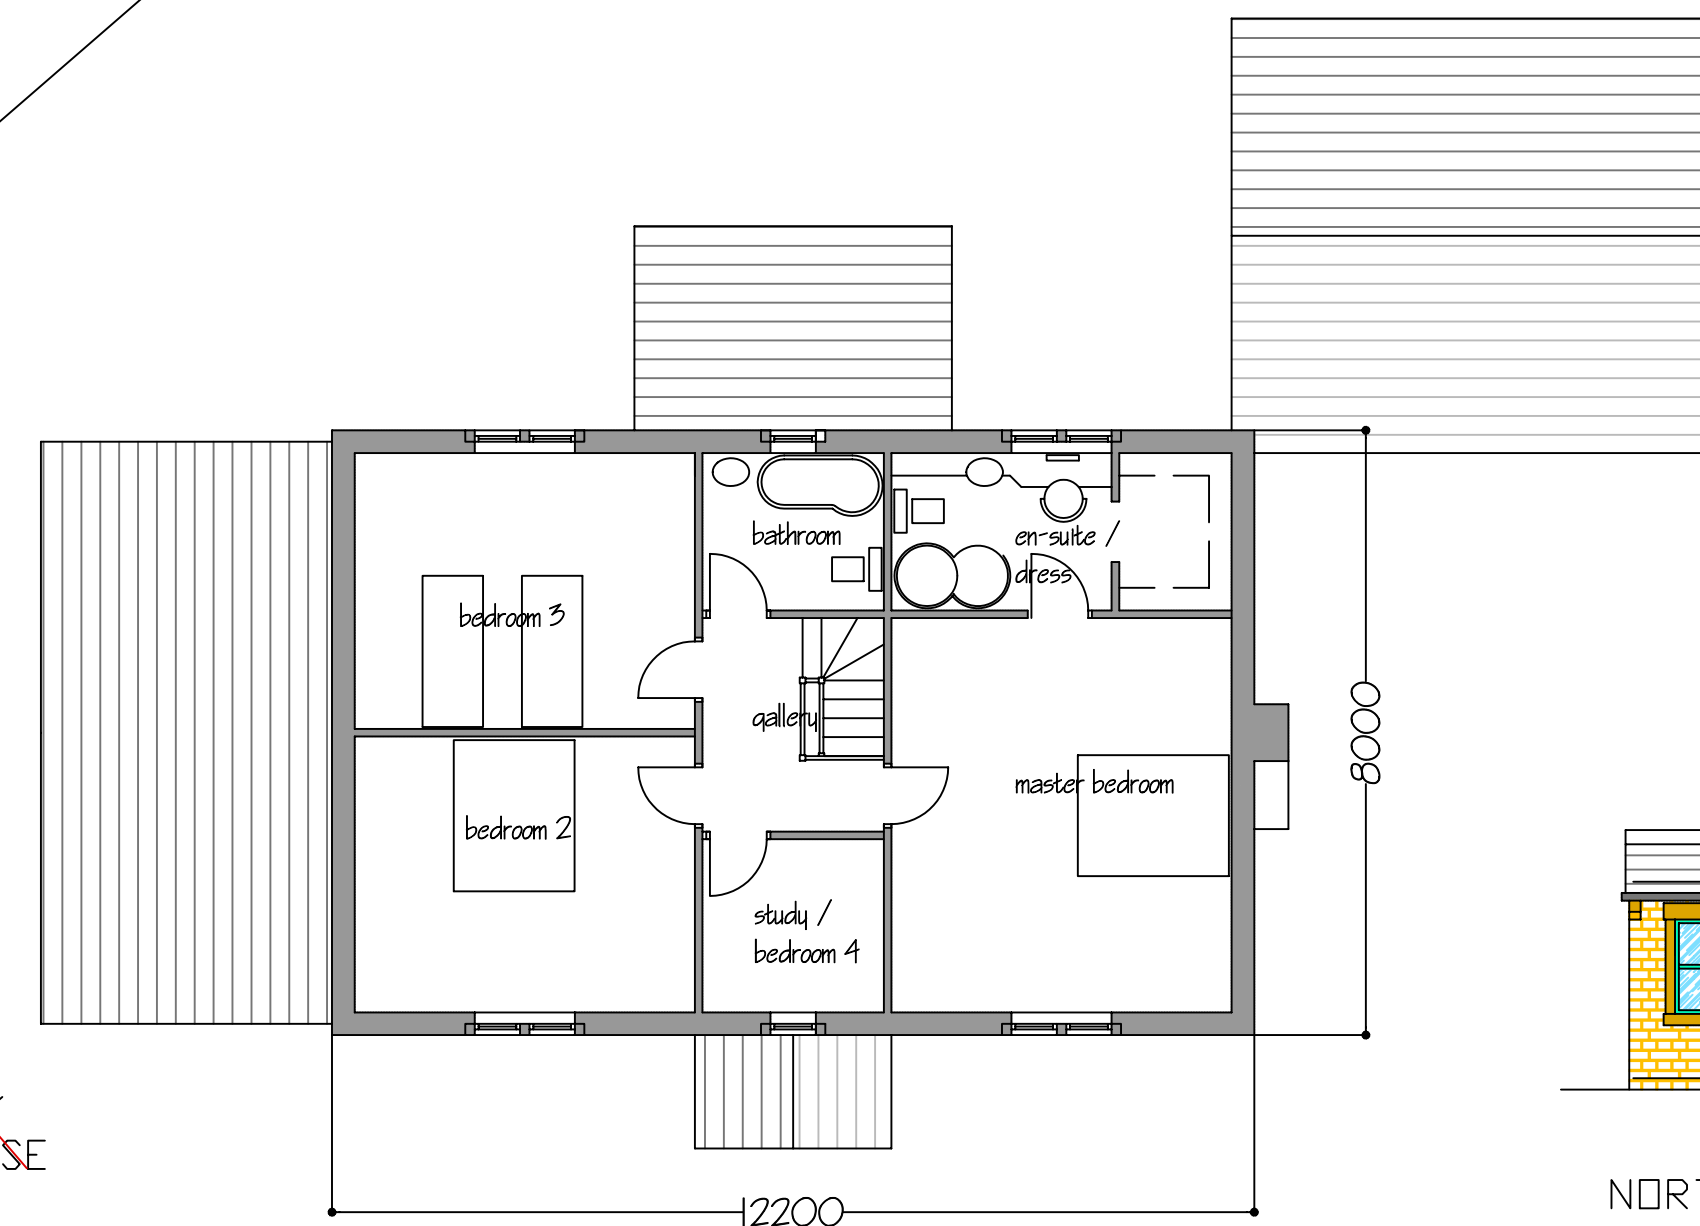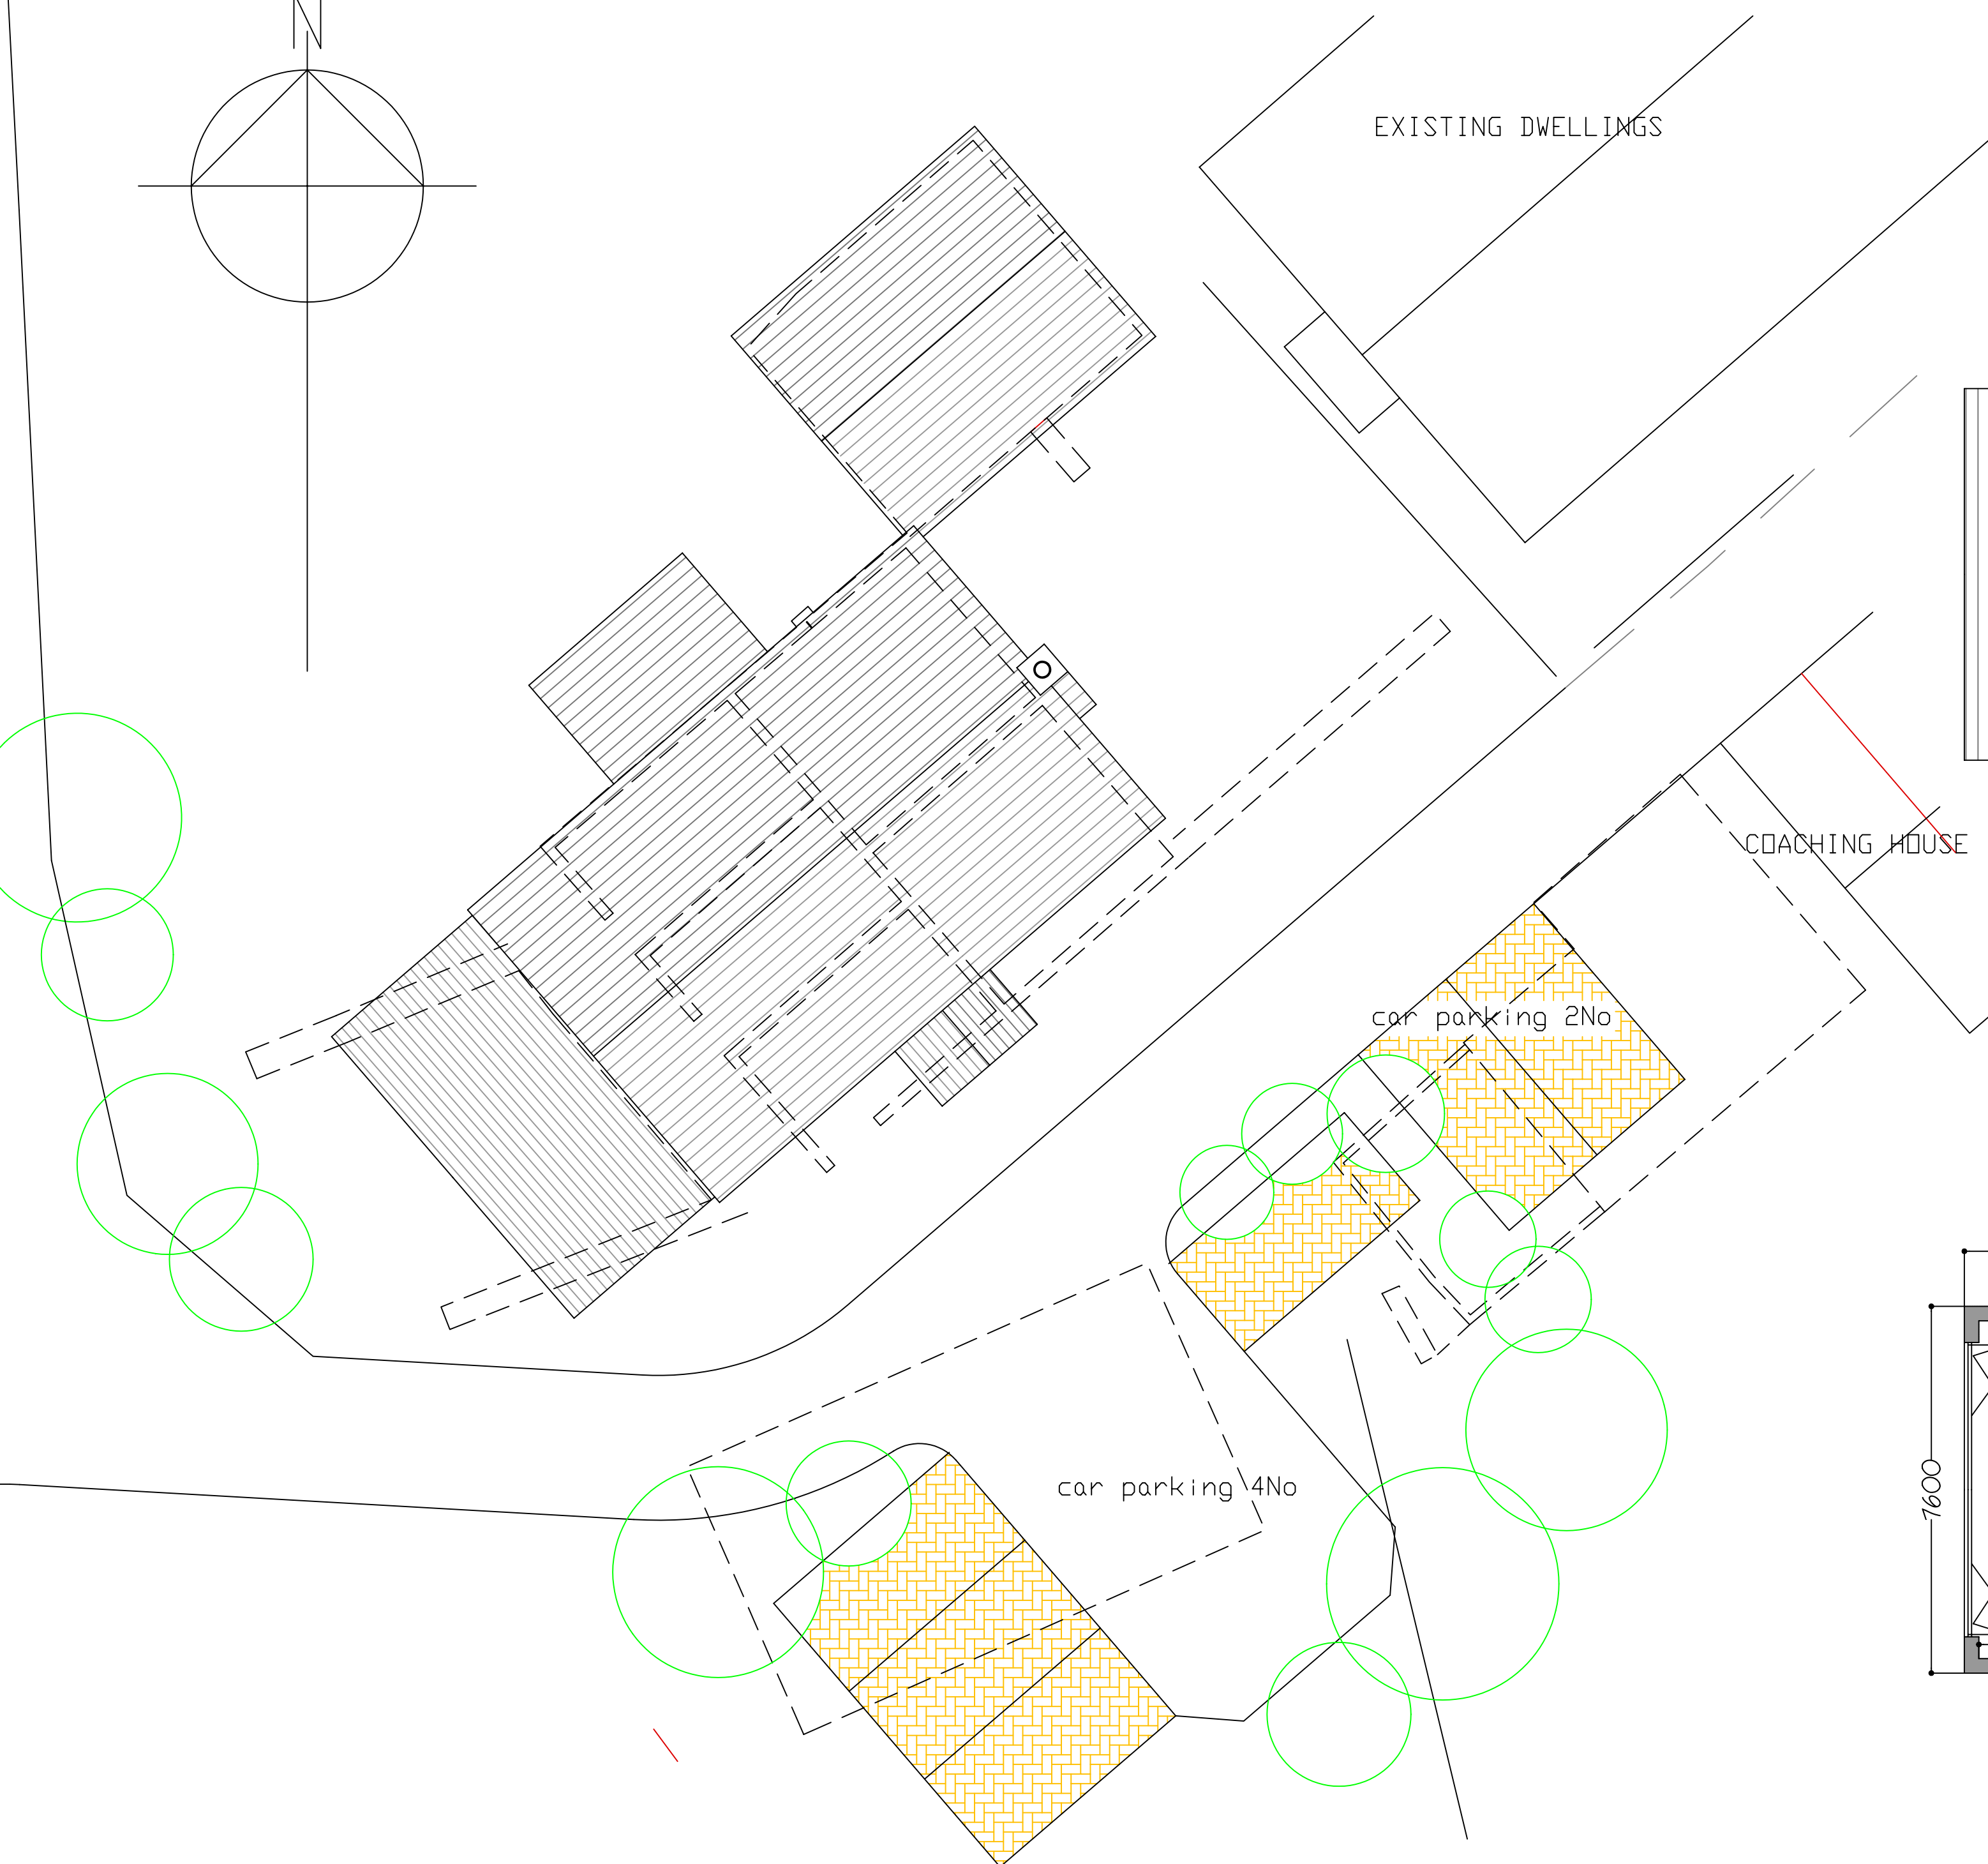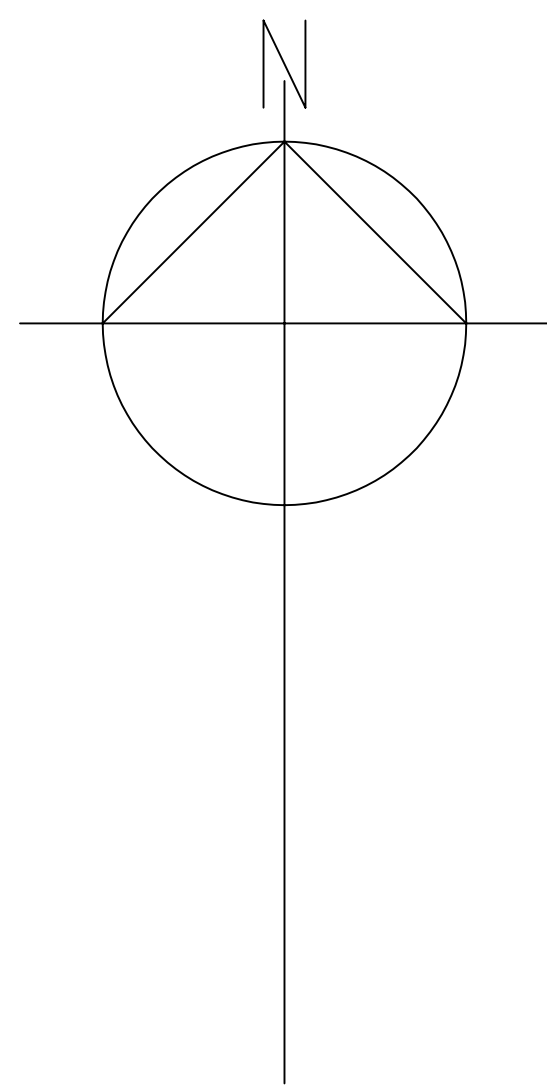

FIRST FLOOR PLAN (97.6m²)

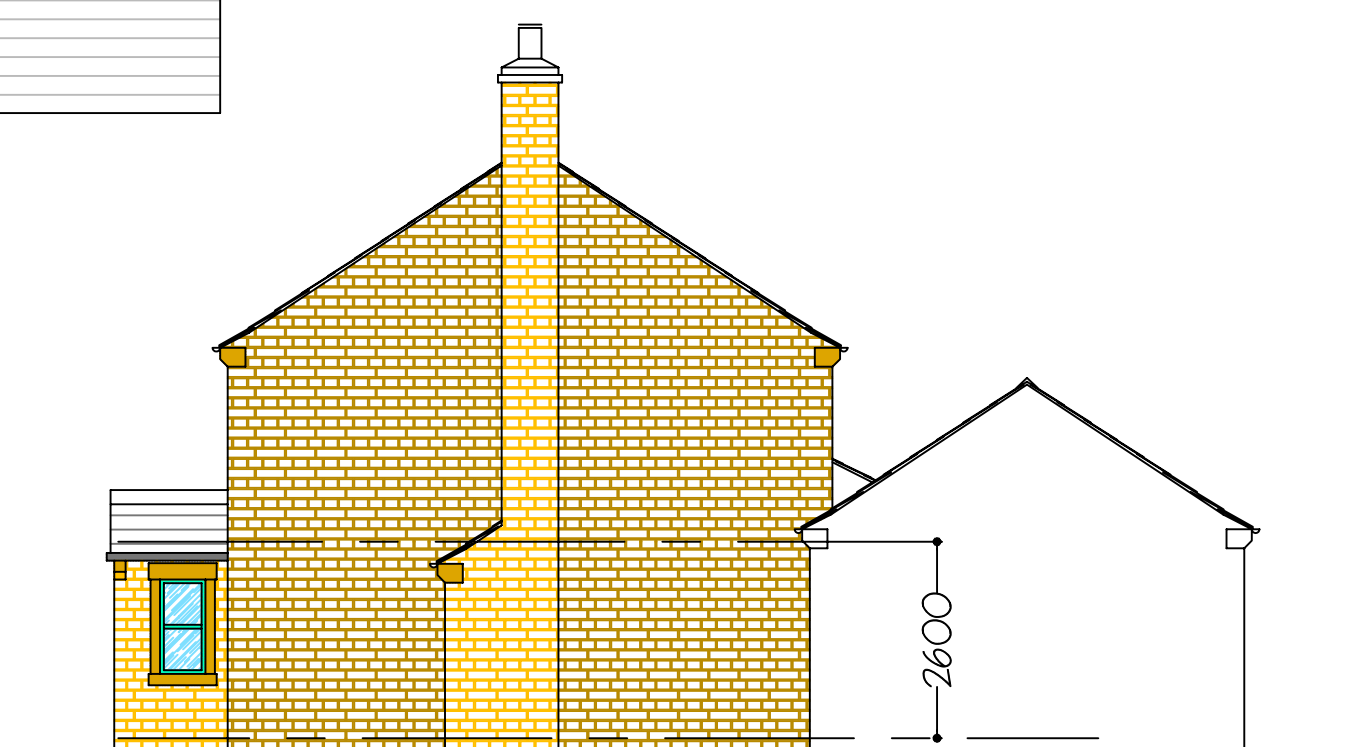

NORTH EAST ELEVATION

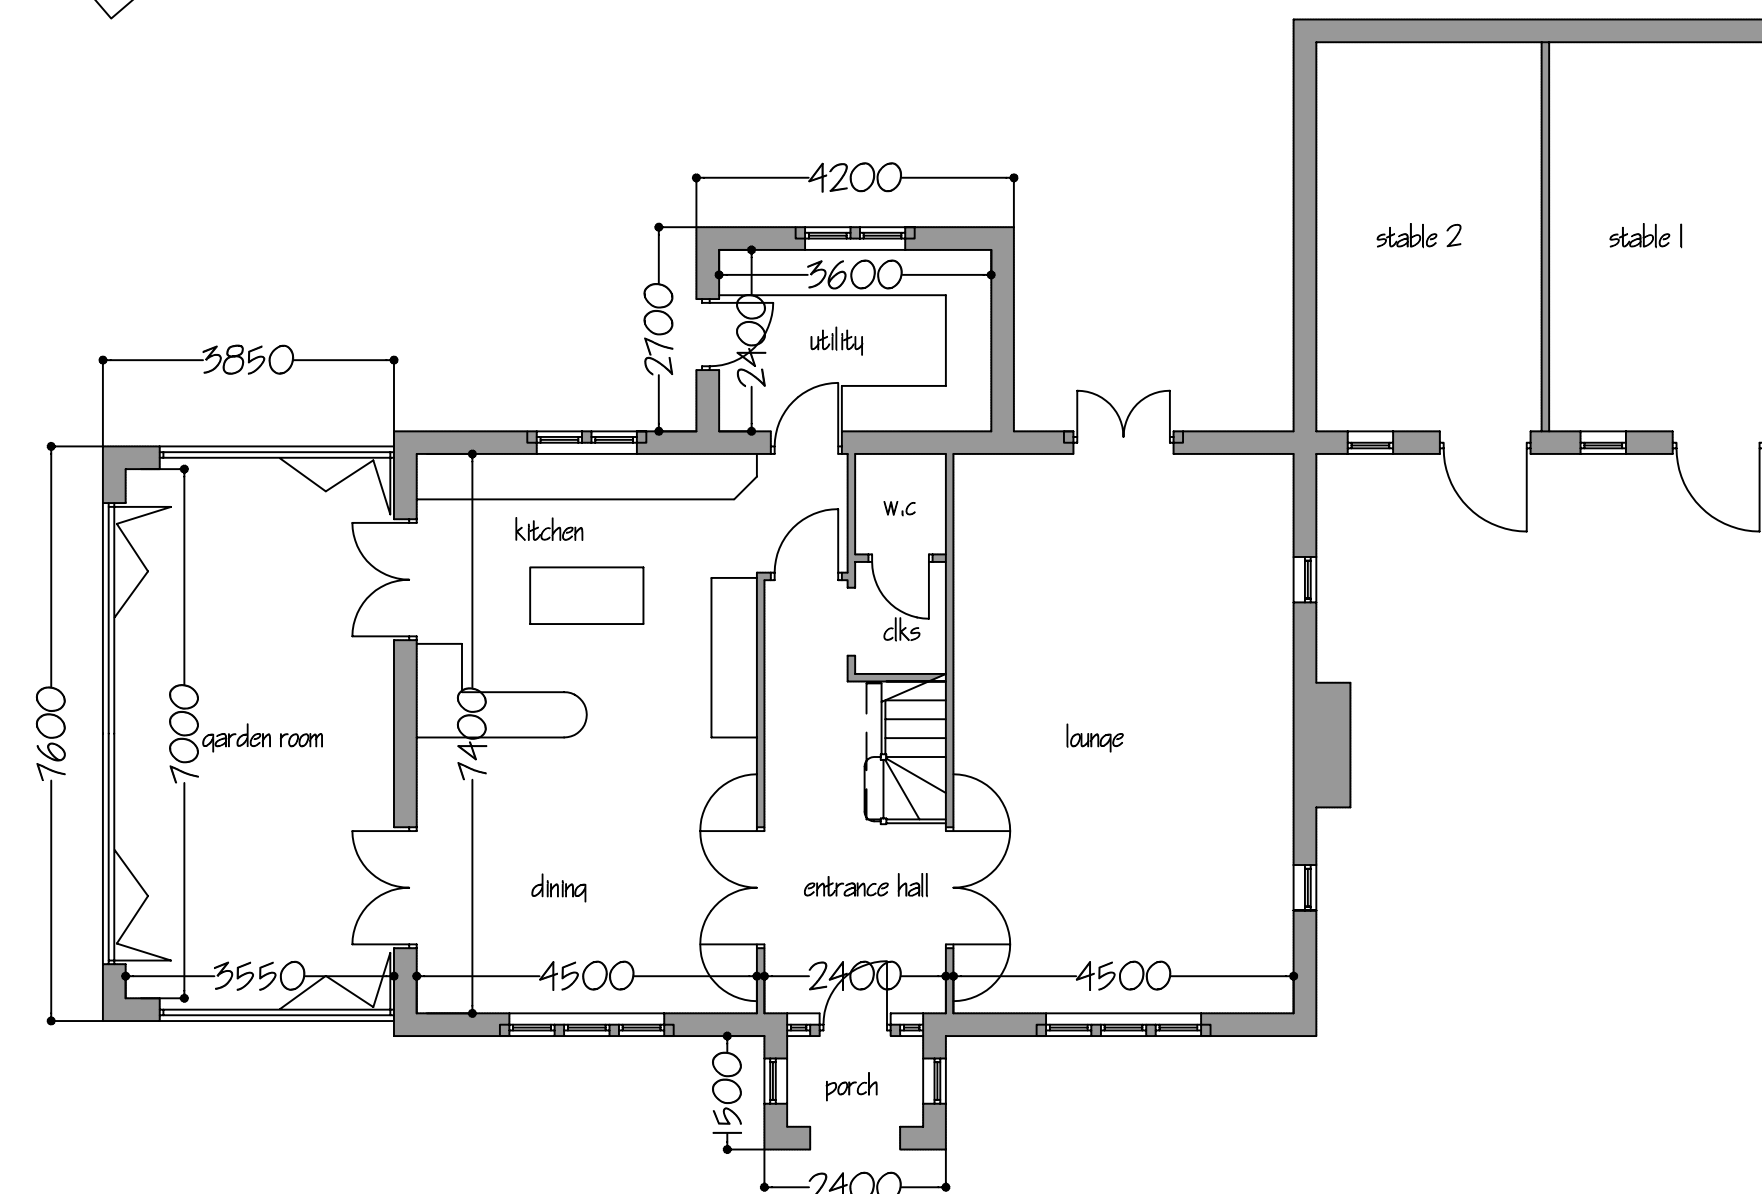

GROUND FLOOR PLAN (178.8m²)

A. Aug.15. External dimensions added.

Proposed Essential Accommodation
for Specialist Equestrian Personnel
Whitehill
off Trapp Lane
Read

Site Layout
Floor Layout & Elevations

Scale: 1:100 Date: Oct.14 Dra No. 1528/101A

CRAVEN
DESIGN
partnership
Architectural Services

Ribble Court, 1 Mead Way
Shuttleworth Mead
Business Park
Padiham, Burnley
BB12 7NG
Tel/Fax: 01282 778066
Email: tech@cravendesign.co.uk