
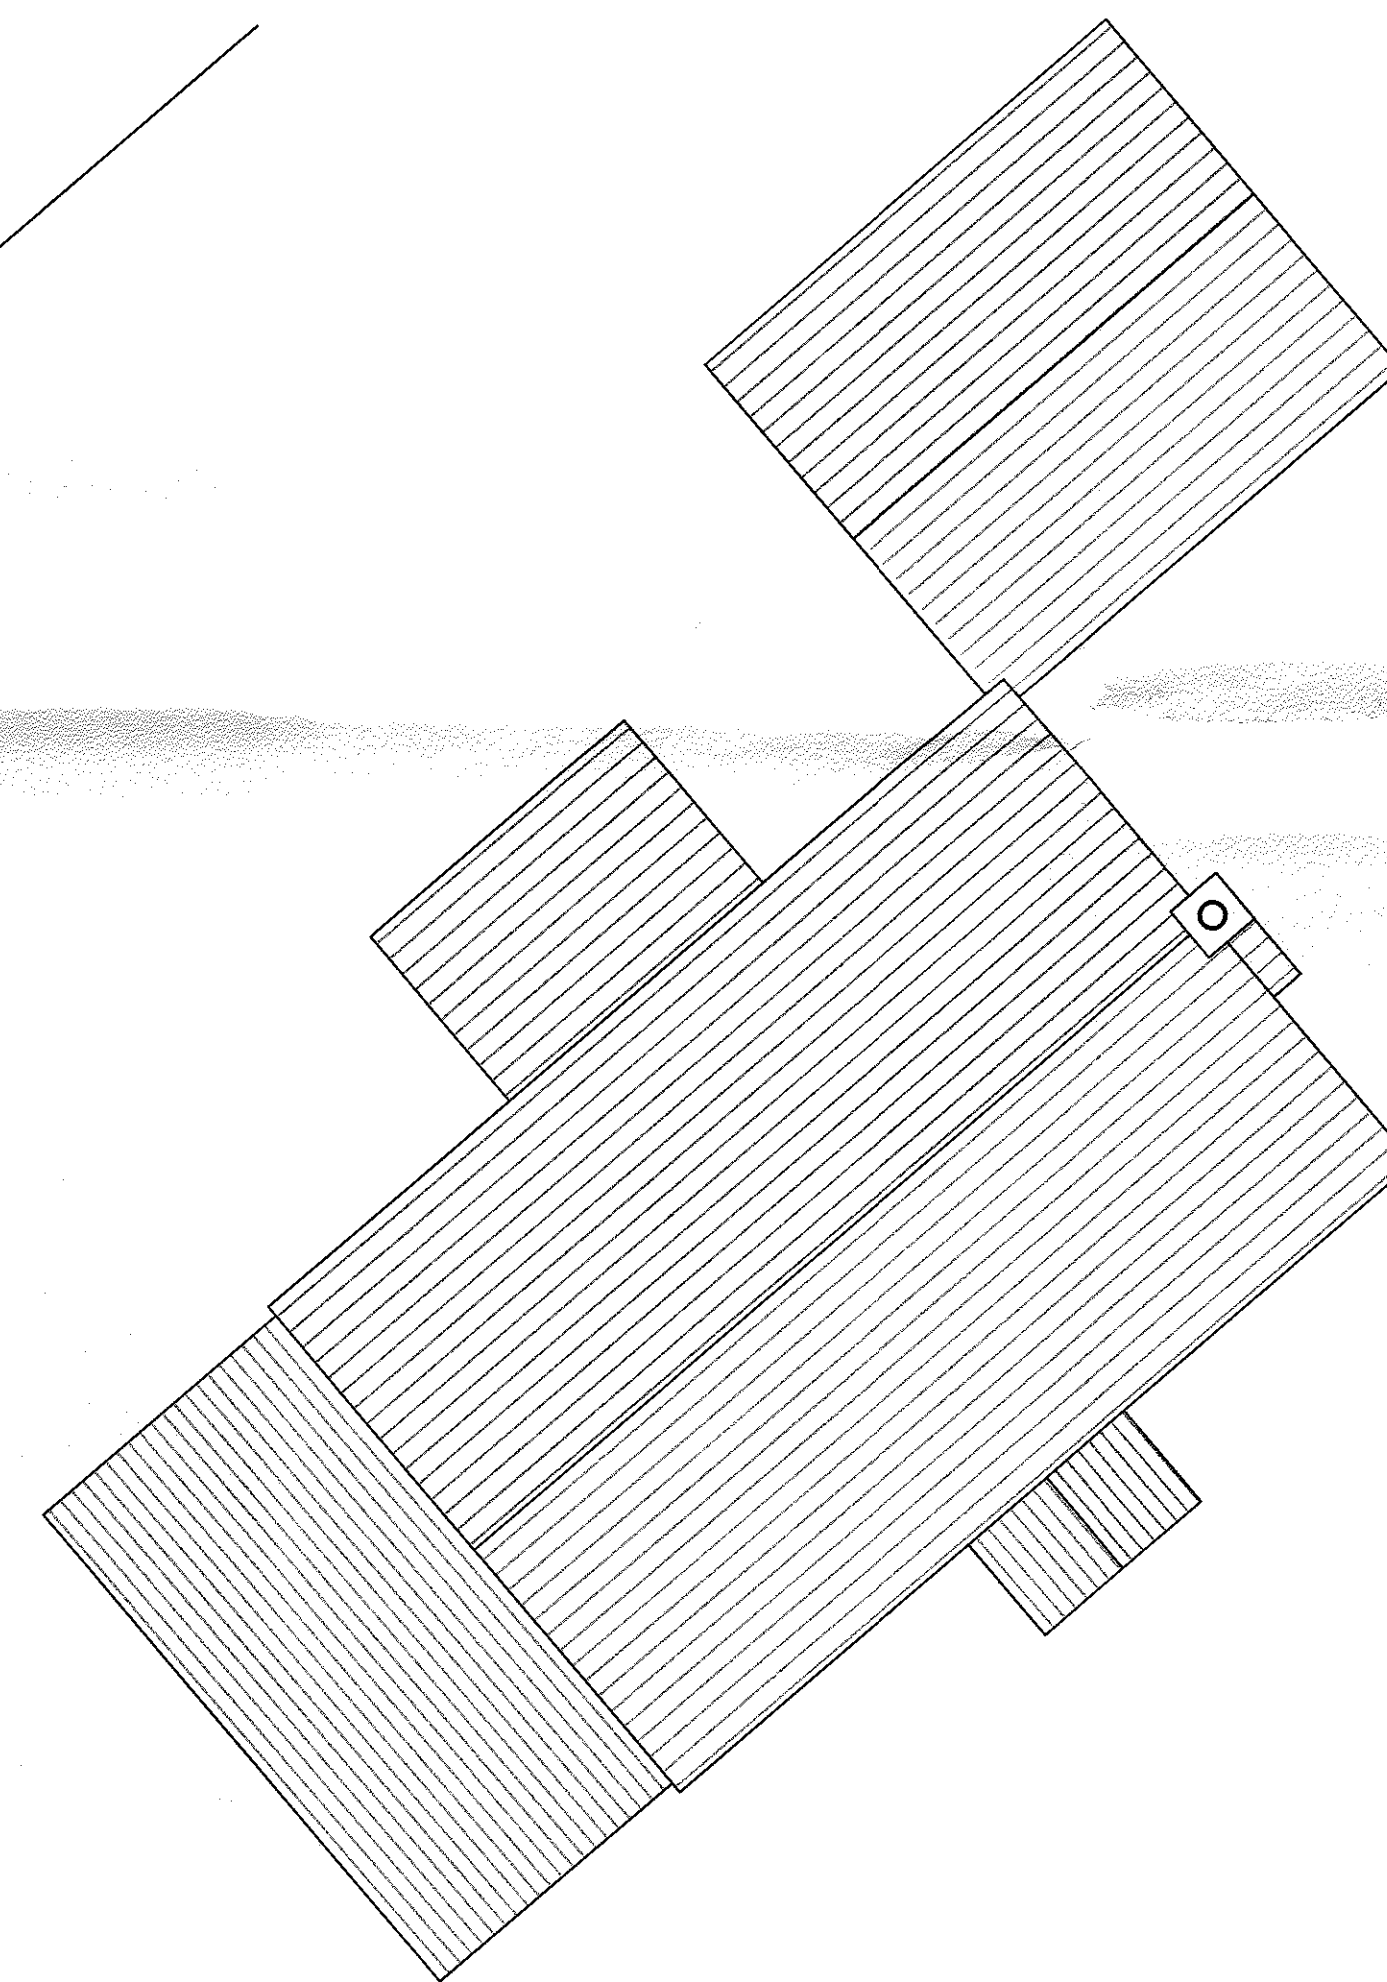
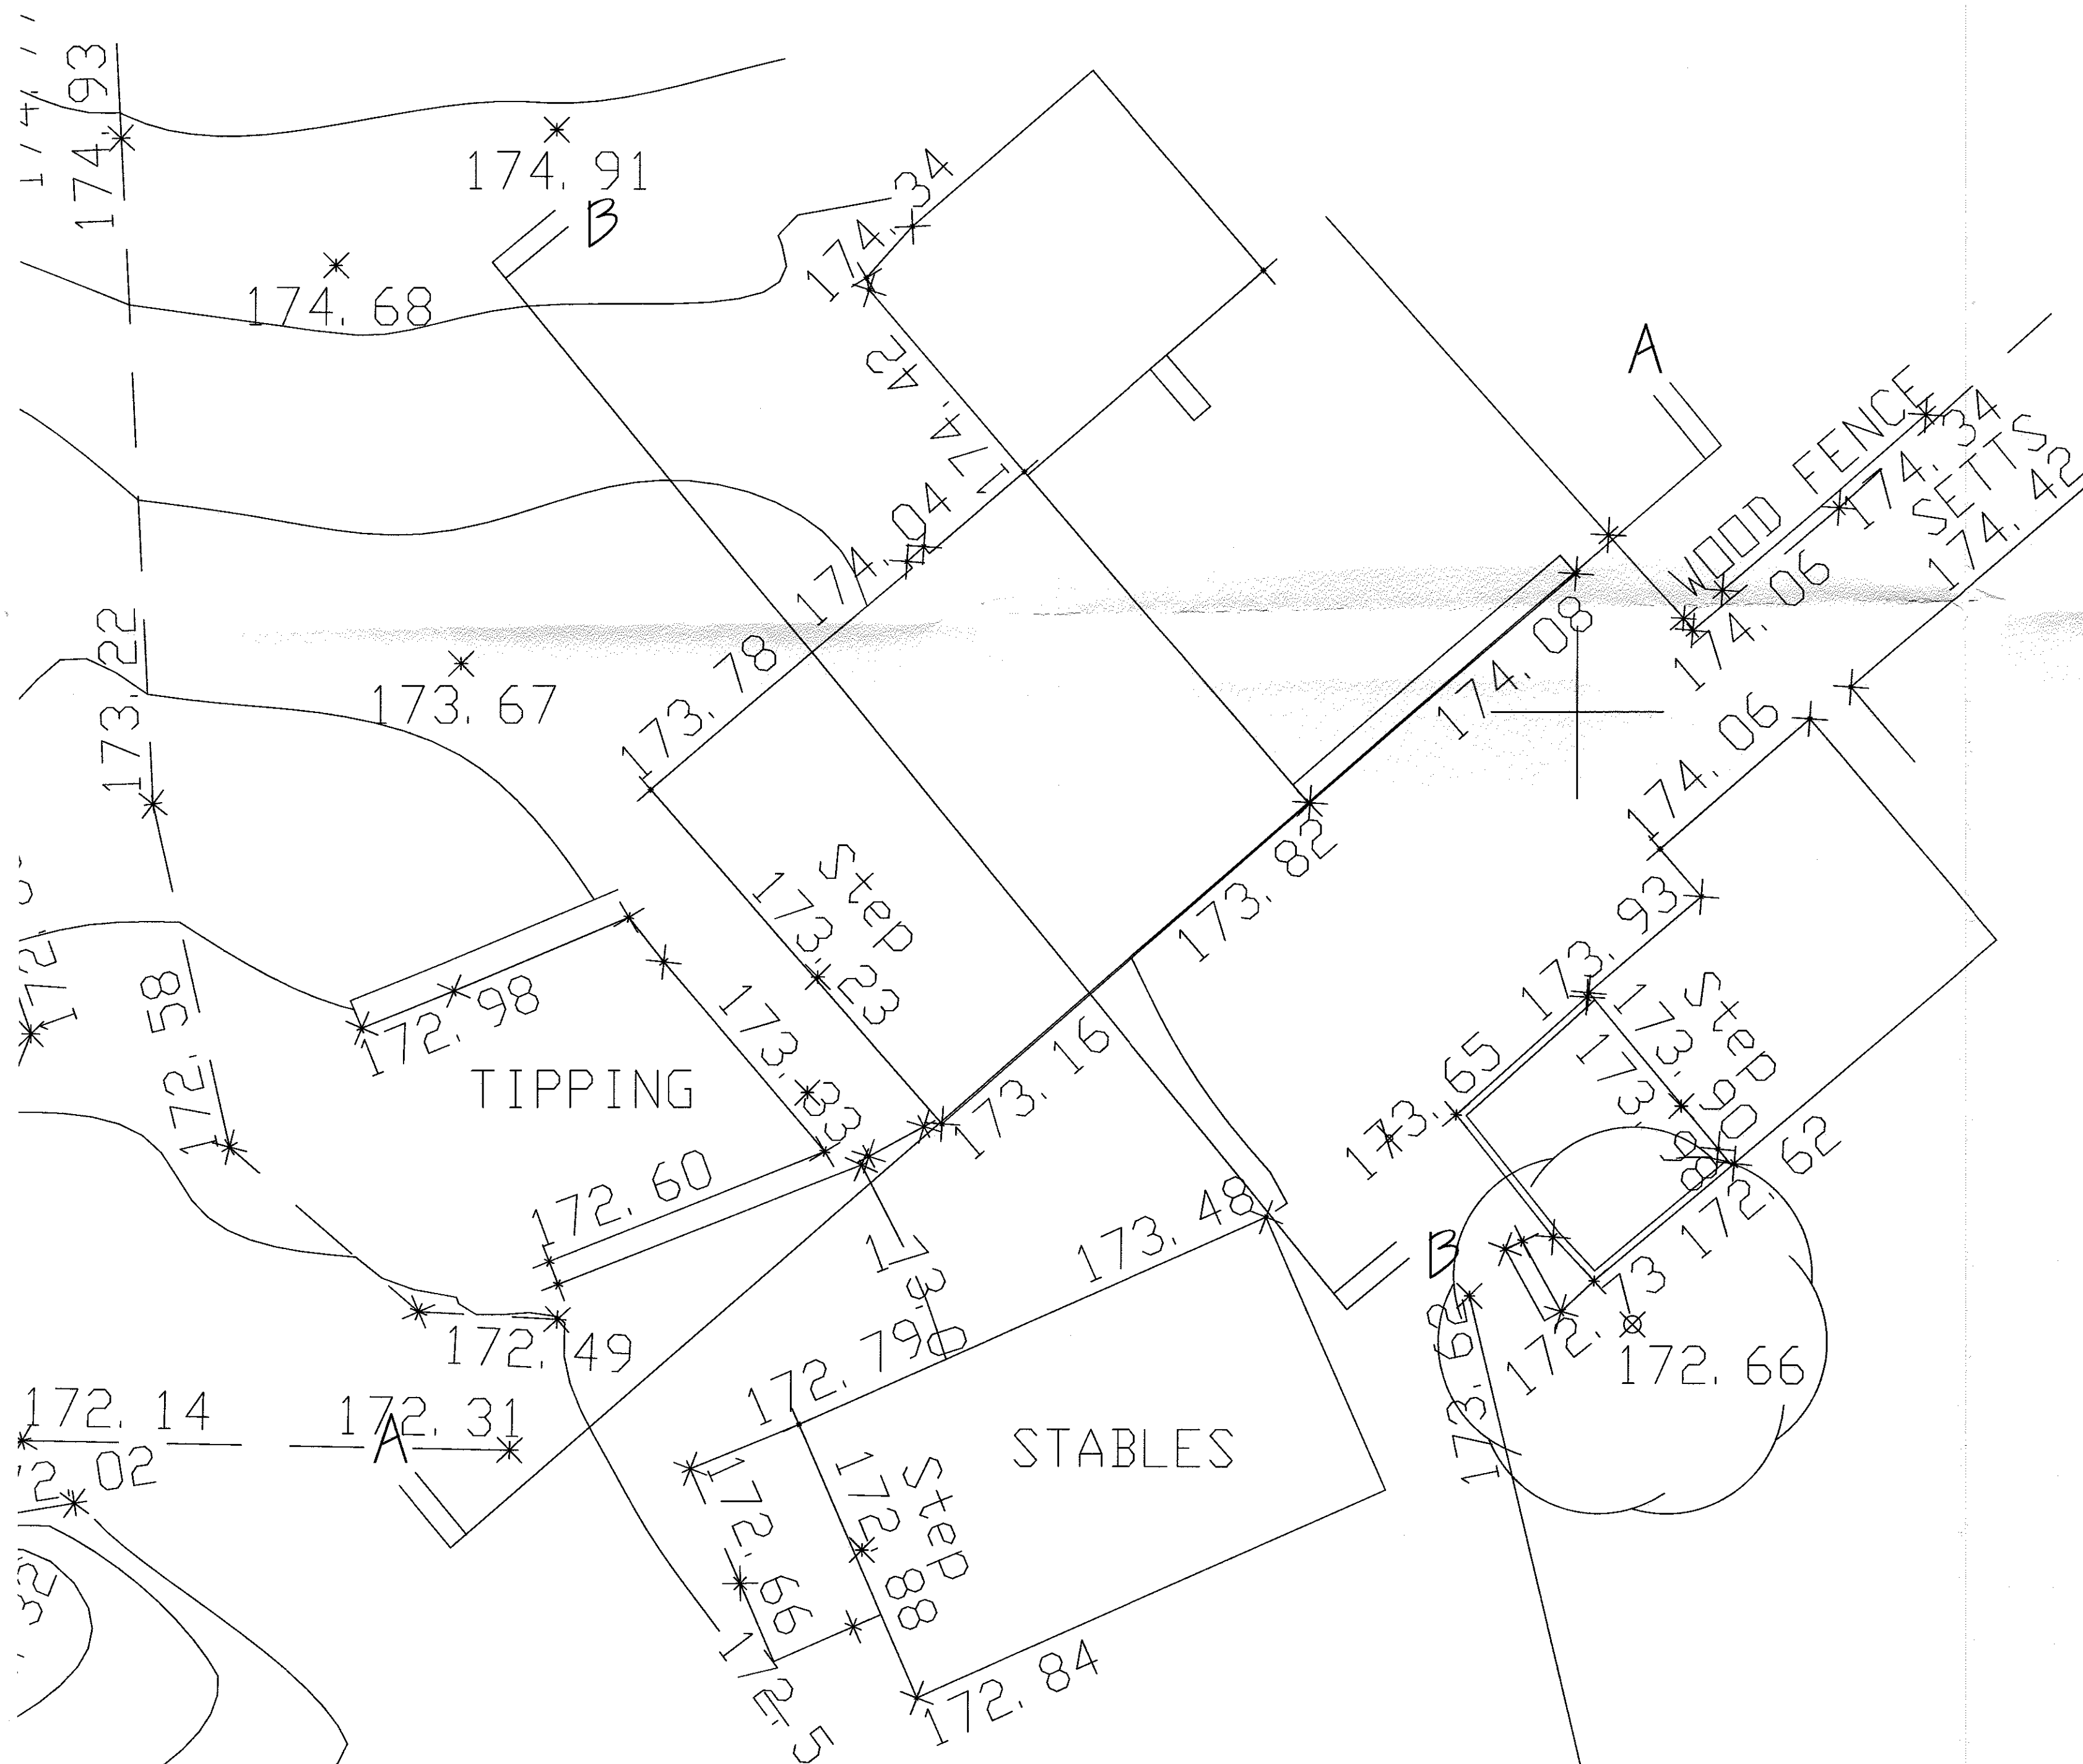
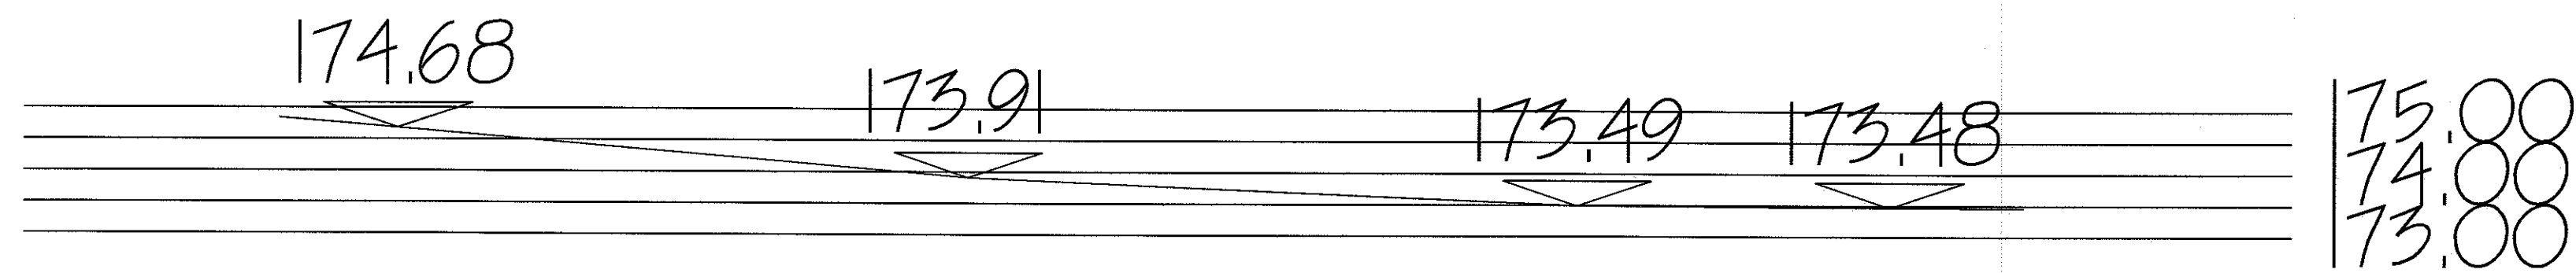


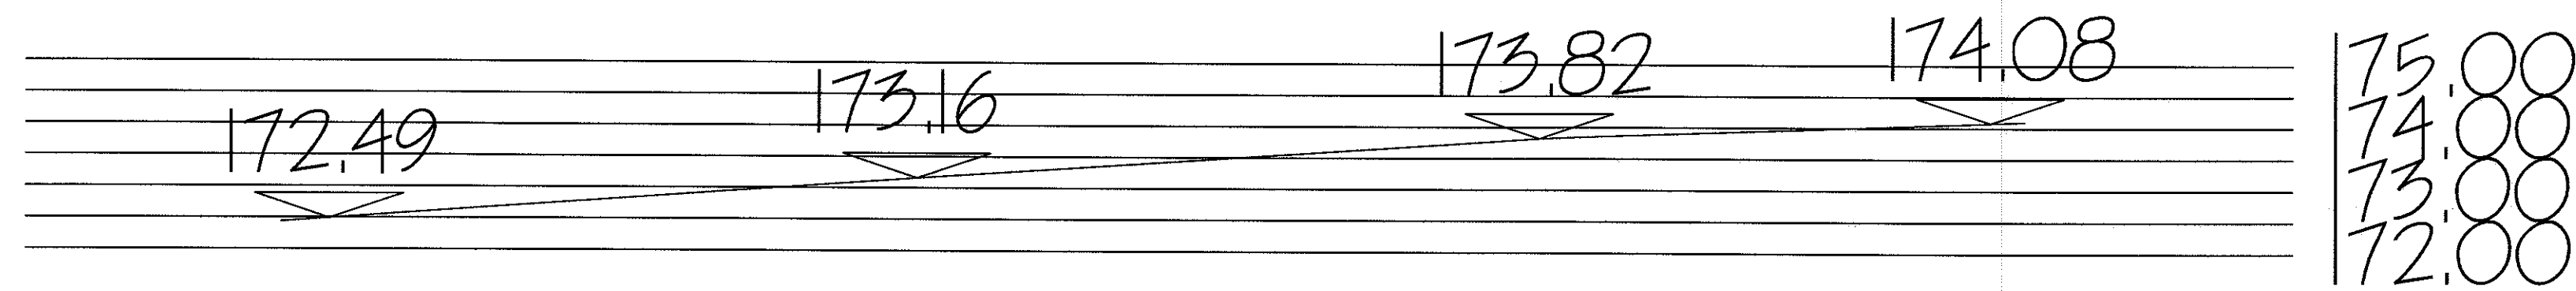

3 201 61001P

Proposed Essential Accommodation
for Specialist Equestrian Personnel
Whitehill
off Trapp Lane
Read

Roof Plan and Site Section

Scale: 1:100 Date: Oct 16 Dwg No: 1528/106

Craven
DESIGN
partnership
Architectural Services

Ribble Court, 1 Mead Way
Shuttleworth Mead
Business Park
Padiham, Burnley
BB12 7NG
Tel/Fax: 01282 778066
Email: tech@cravendesign.co.uk