



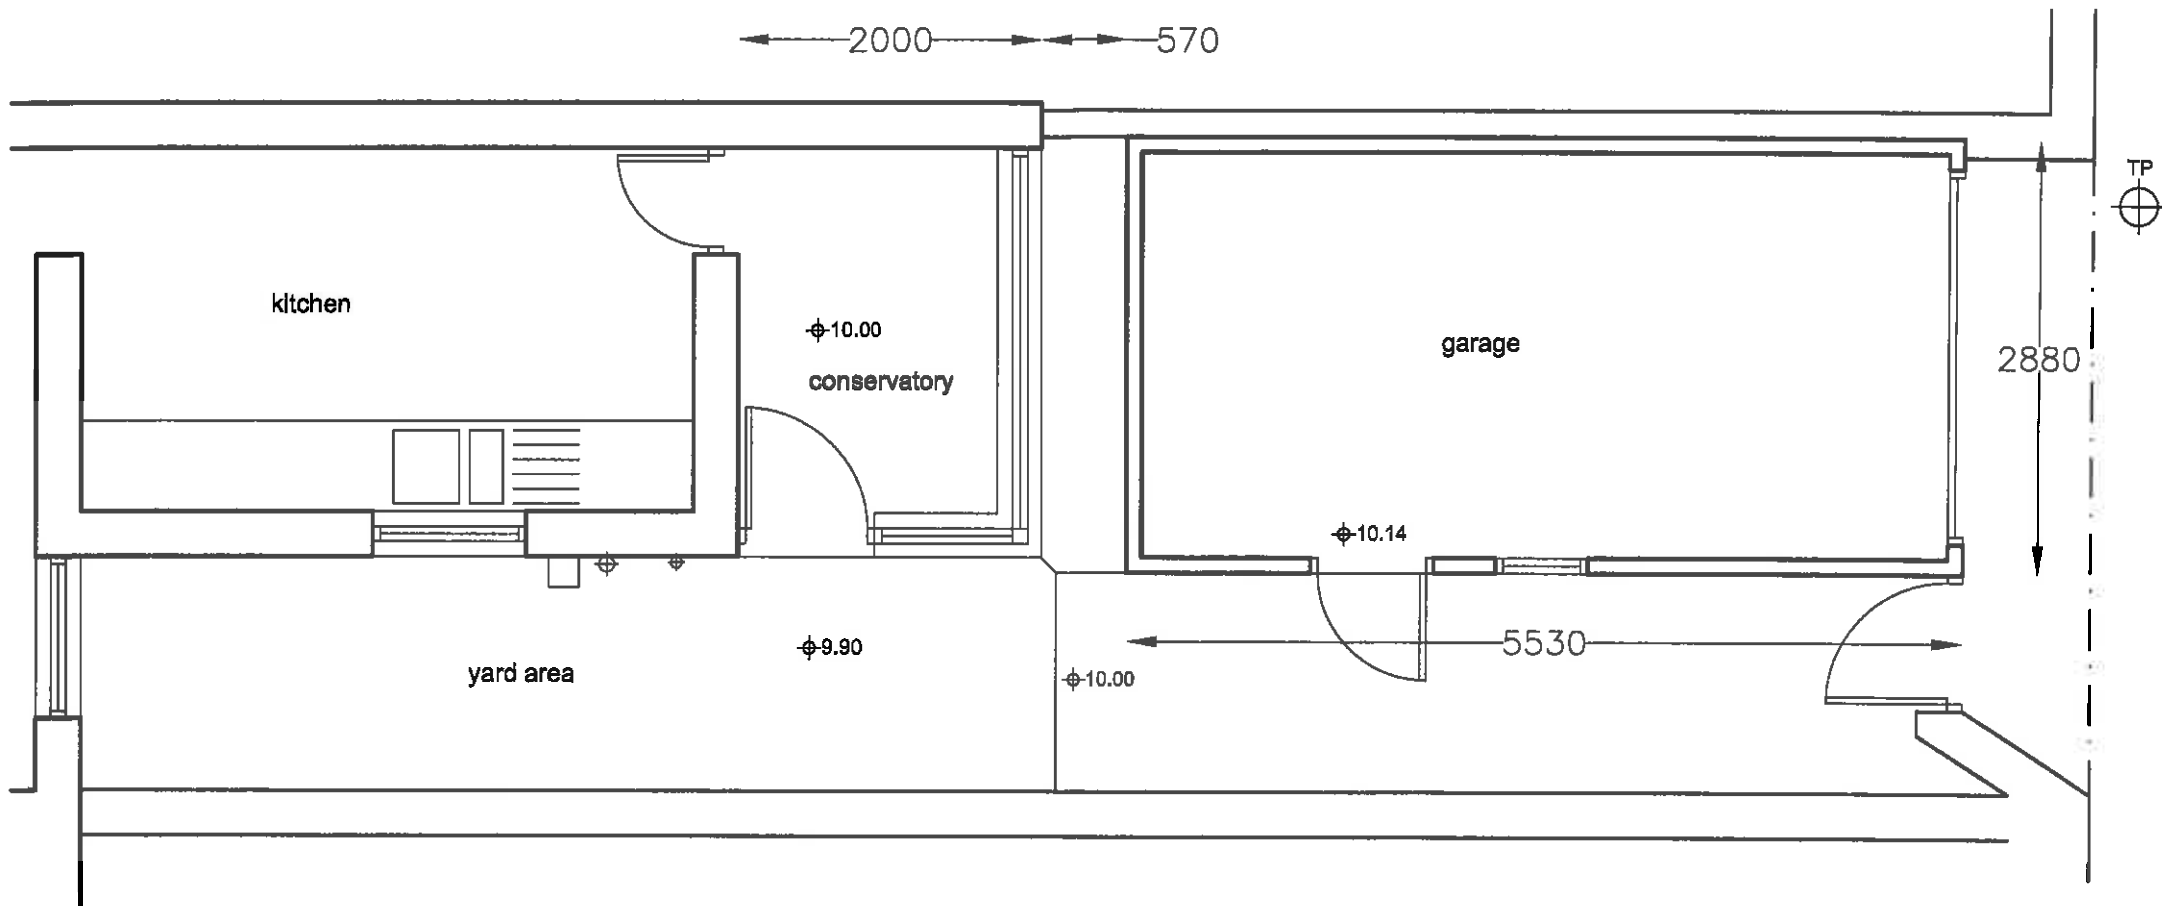

320161006P


metres

 

PD Construction Consultants
 11 Manor Road, Clitheroe, Lancs
 BB7 2LH
 tel: 07976 771297
 email: pdcc@hotmail.co.uk

Client: Mr & Mrs Latham		
Project: Proposed Extension 21 Pimlico Road Clitheroe		
Dwg title: Existing Ground Floor Plan		
Scale: 1:50	Date: 20.10.16	Drawn by: PD
Drawing no. 1075 - 01	Rev. -	


320161006P

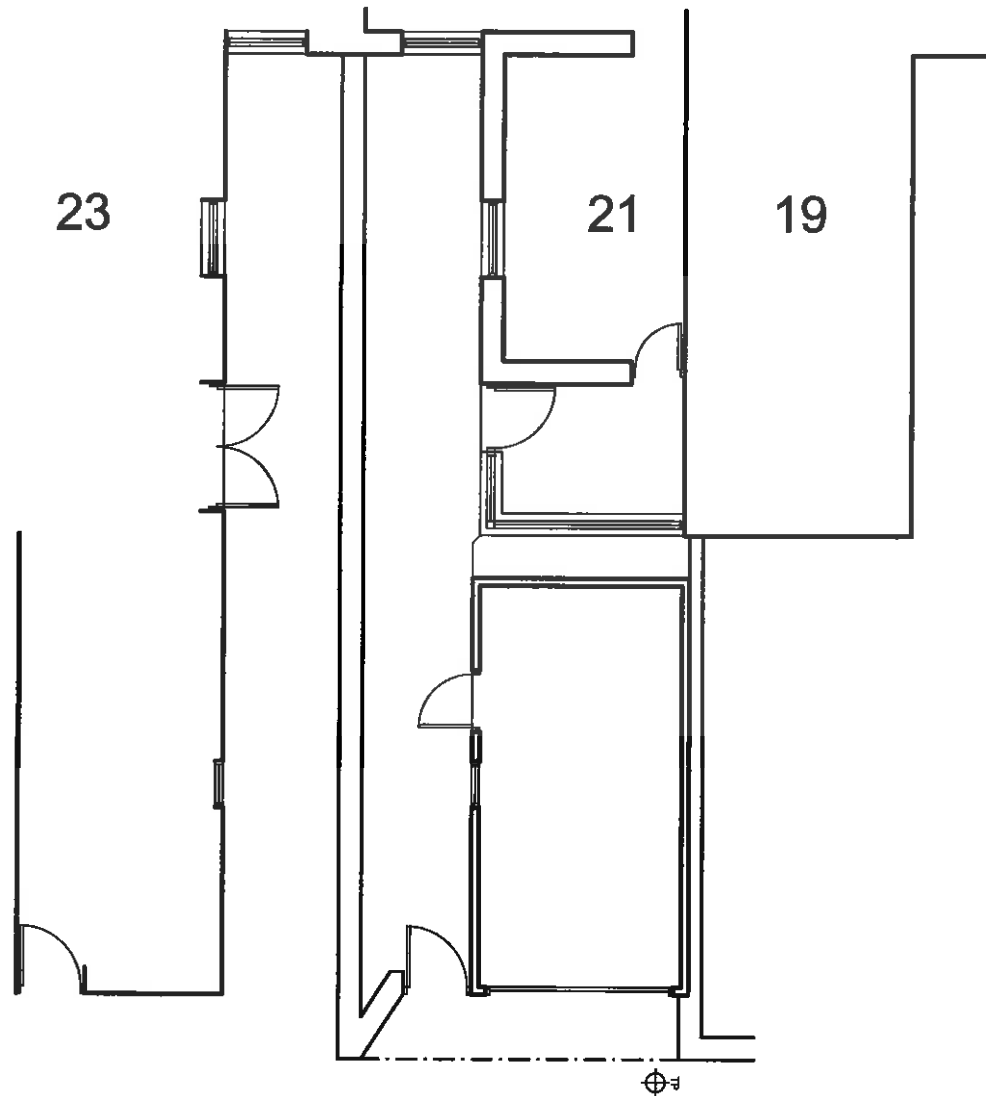


PD Construction Consultants
 11 Manor Road, Clitheroe, Lancs
 BB7 2LH
 tel: 07976 771297
 email: pdcc@hotmail.co.uk

Client: Mr & Mrs Latham		
Project: Proposed Extension 21 Pimlico Road Clitheroe		
Dwg Title: Existing Ground Floor Plan Numbers 19 - 23		
Scale & A4: 1:100	Date: 28.10.16	Drawn by: PD
Drawing no. 1075 - 08	Rev. -	

320161006P

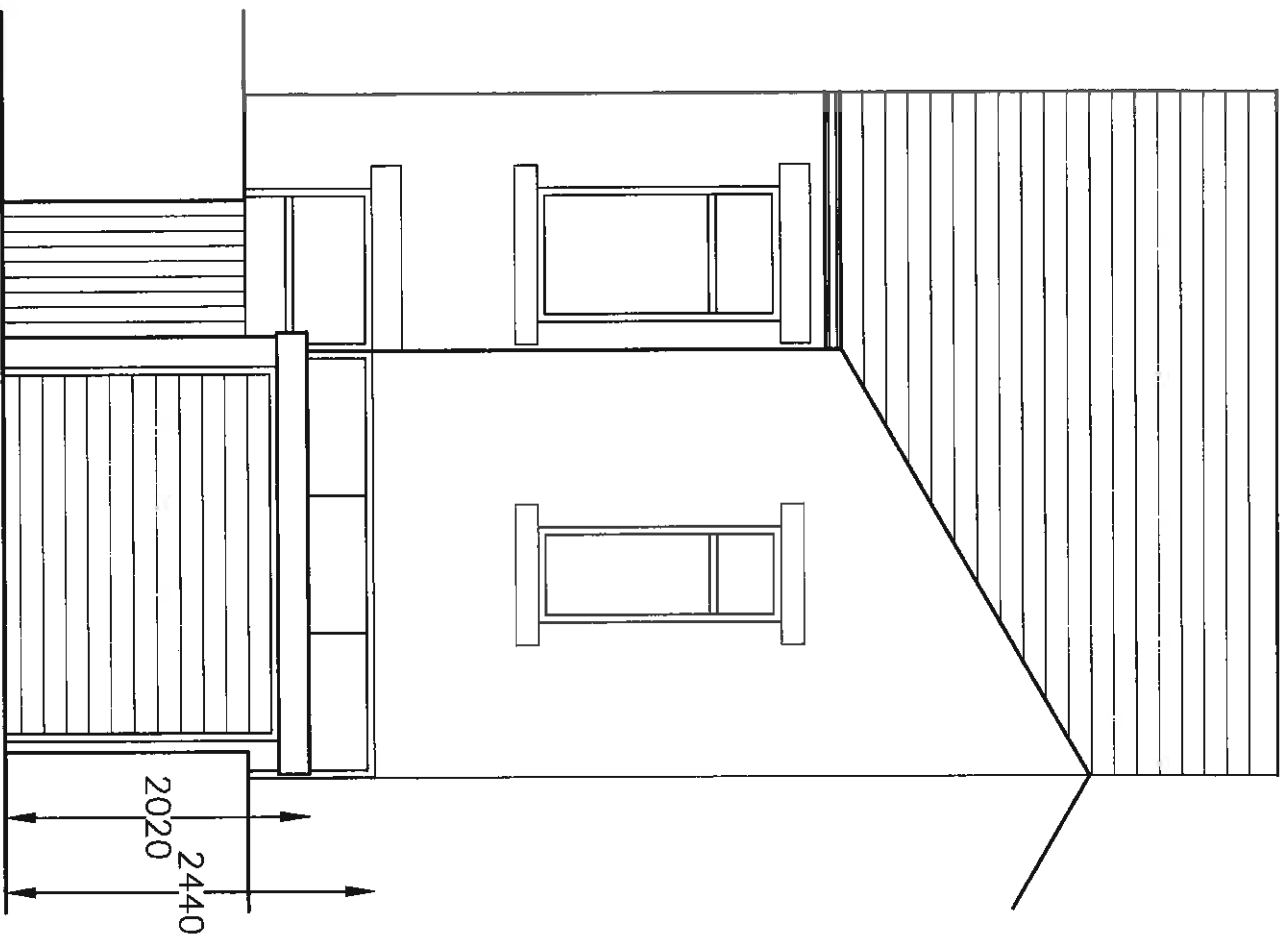



metres

 

PD Construction Consultants
11 Manor Road, Clitheroe, Lancs
BB7 2LH
tel: 07976 771297
email: pdcc@hotmail.co.uk

CLIENT: Mr & Mrs Latham			
PROJECT: Proposed Extension 21 Pimlico Road Clitheroe			
DRAWING TITLE: Existing Rear Elevation West			
SCALE 1/4" = 1'-0"	DATE: 20.10.16	DRAWN BY: PD	CHECKED BY: -
DRAWING NO.: 1075 - 02			

320161006P

 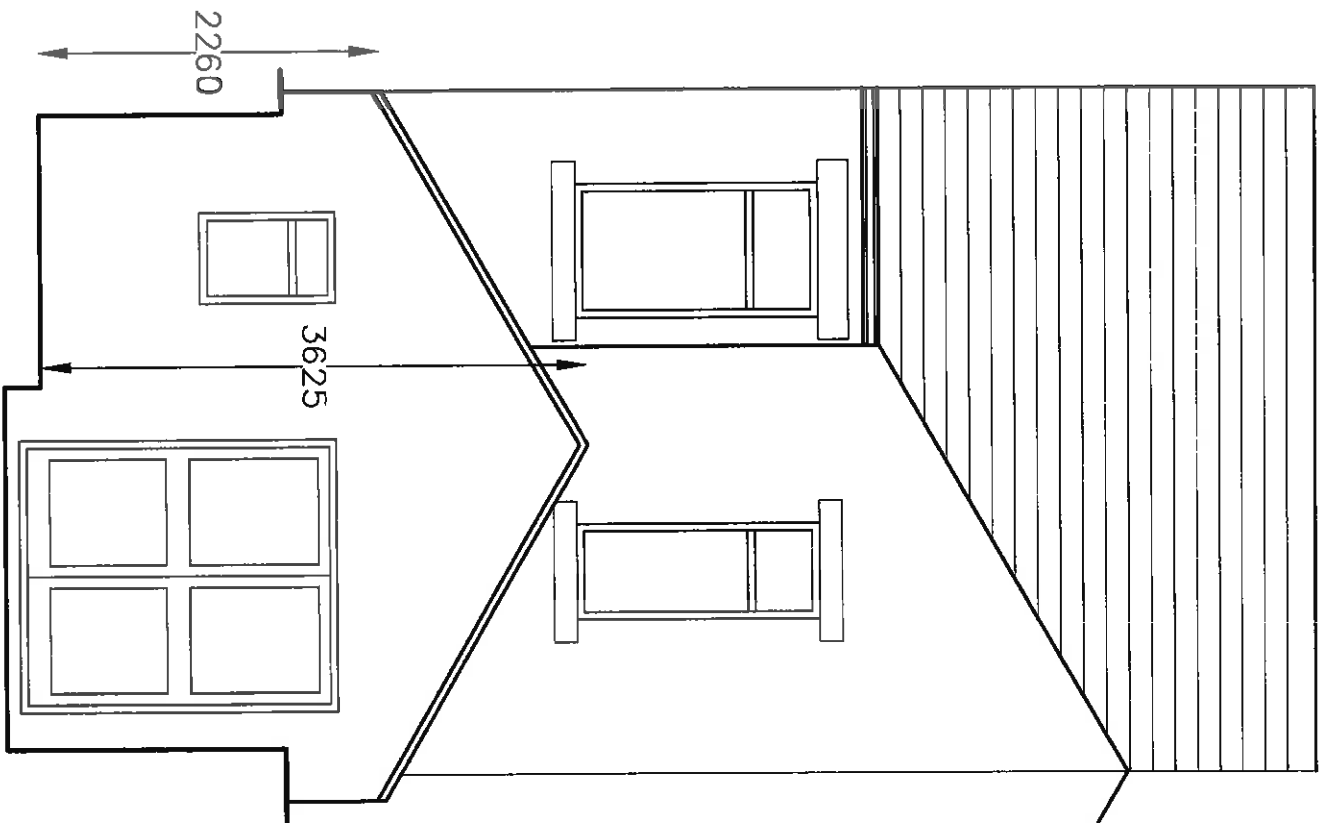

Client: Mr & Mrs Latham			
Project: Proposed Extension 21 Pimlico Road Clitheroe			
Drawing title: Proposed Rear Elevation West			
Scale 1/4" = 1' 0"	Date:	Drawn by:	
1:50	20.10.16	PD	
Drawing no.	1075 - 05		Rev:
			-


PD Construction Consultants
11 Manor Road, Clitheroe, Lancs
BB7 2LH
tel: 07976 771297
email: pdcc@hotmail.co.uk

PD Construction Consultants
 11 Manor Road, Clitheroe, Lancs
 BB7 2LH
 tel: 07976 771297
 email: pdcc@hotmail.co.uk

Client: Mr & Mrs Latham		
Project: Proposed Extension 21 Pimlico Road Clitheroe		
Dwg title: Existing Side Elevation North		
Scale to A4: 1:50	Date: 20.10.16	Drawn by: PD
Drawing no. 1075 - 03		Rev. -




metres

 


PD Construction Consultants
 11 Manor Road, Clitheroe, Lancs
 BB7 2LH
 tel: 07976 771297
 email: pdcc@hotmail.co.uk

Client: Mr & Mrs Latham		
Project: Proposed Extension 21 Pimlico Road Clitheroe		
Dwg title: Proposed Side Elevation North		
Scale @ A4: 1:50	Date: 20.10.16	Drawn by: PD
Drawing no. 1075 - 06		Rev. -

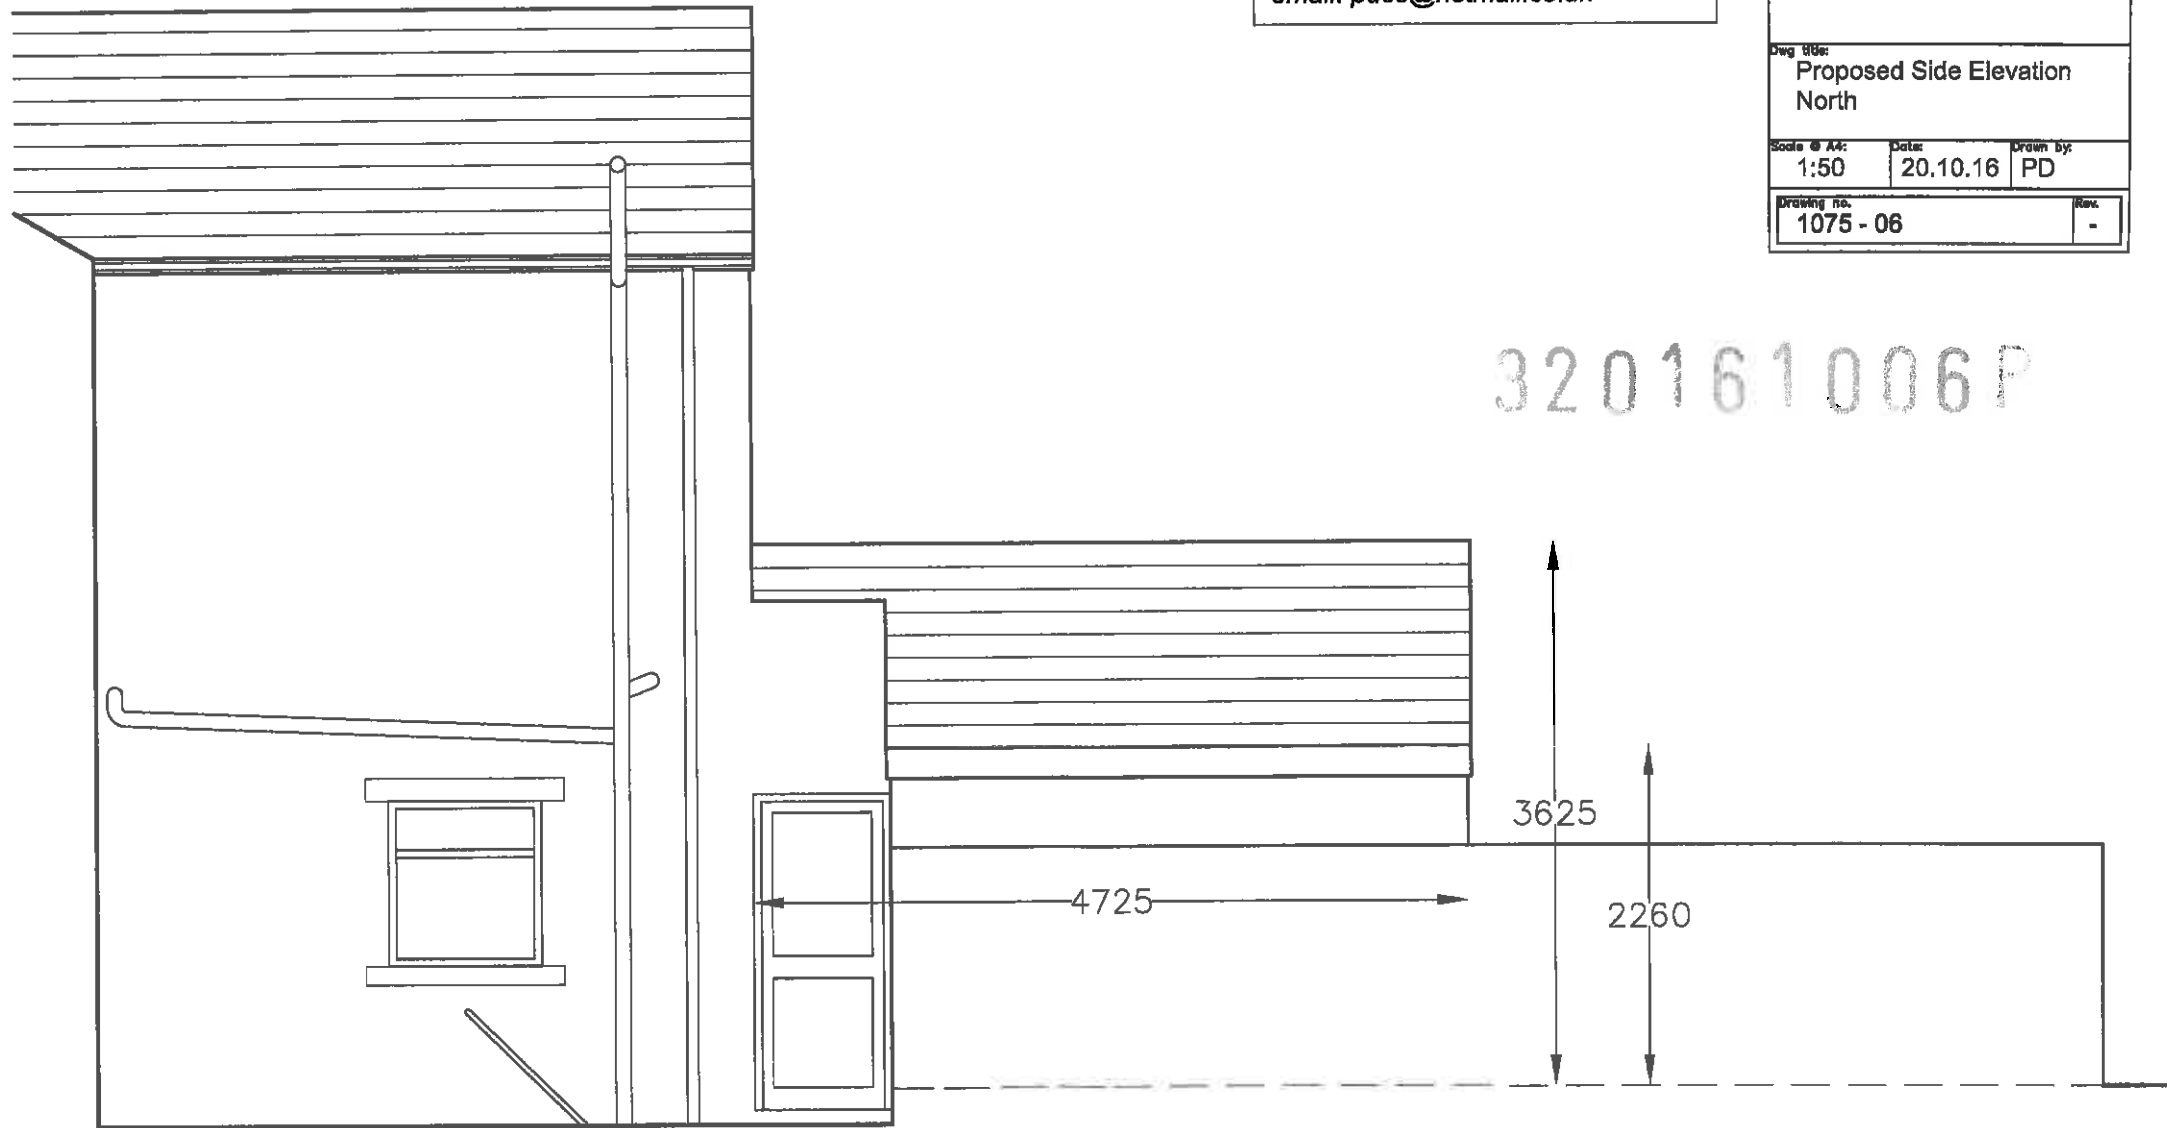


metres

 

PD Construction Consultants
 11 Manor Road, Clitheroe, Lancs
 BB7 2LH
 tel: 07976 771297
 email: pdcc@hotmail.co.uk


Client: Mr & Mrs Latham		
Project: Proposed Extension 21 Pimlico Road Clitheroe		
Dwg title: Proposed Side Elevation South		
Scale @ A4: 1:50	Date: 20.10.16	Drawn by: PD
Drawing no. 1075 - 07		Rev. -

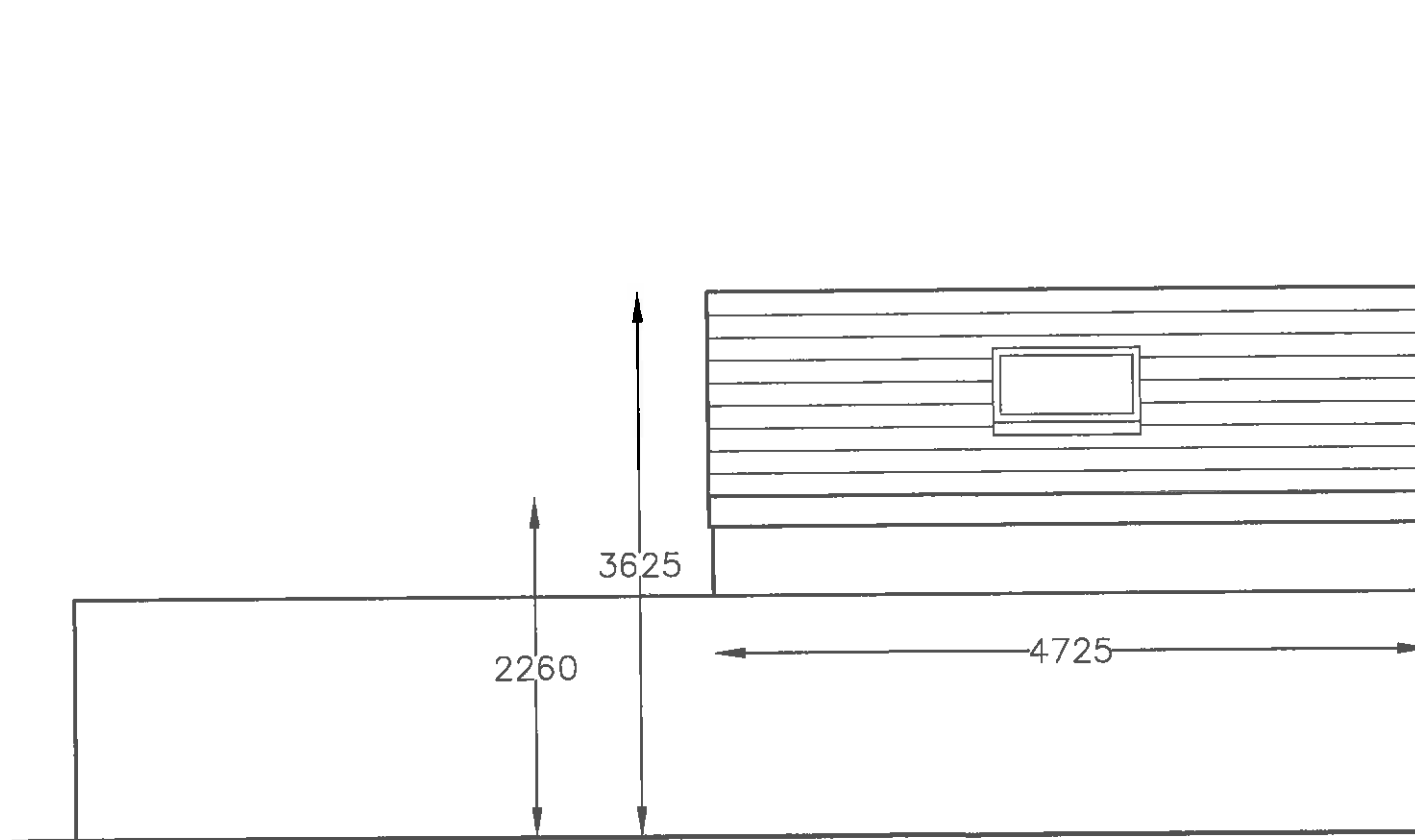


metres



320161006P

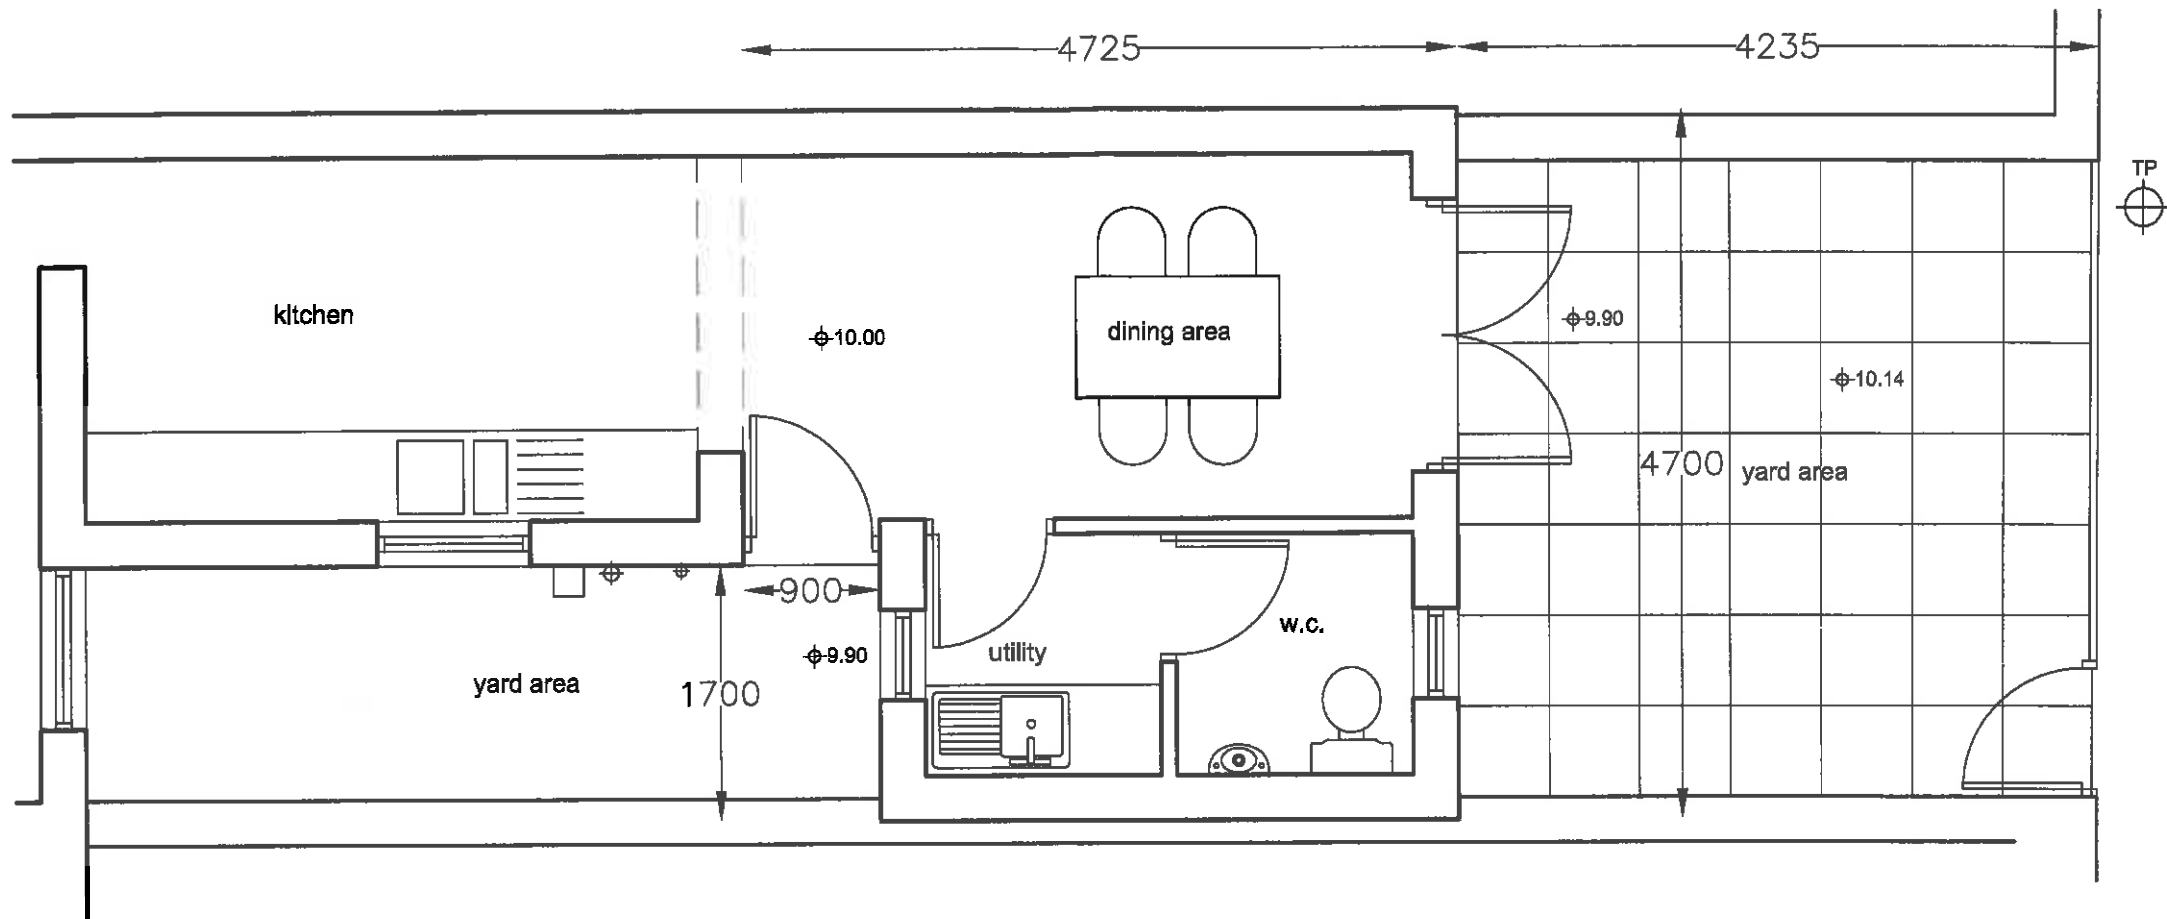

metres

 

320161006P

PD Construction Consultants
 11 Manor Road, Clitheroe, Lancs
 BB7 2LH
 tel: 07976 771297
 email: pdcc@hotmail.co.uk

Client Mr & Mrs Latham		
Project Proposed Extension 21 Pimlico Road Clitheroe		
Dwg title Proposed Ground Floor Plan		
Scale @ A4: 1:50	Date: 20.10.16	Drawn by: PD
Drawing no. 1075 - 04	Rev. -	

PD Construction Consultants

11 Manor Road, Clitheroe, Lancs. BB7 2LH

Paul Derbyshire Dip.Surv.

tel: 07976 771297

e-mail: pdcc@hotmail.co.uk

PROPOSED EXTENSION TO 21 PMILICO ROAD, CLITHEROE



REAR ELEVATION 19-23 PIMLICO ROAD, CLITHEROE

320161006P