


320161010P

SITE PLAN (DRAFT)

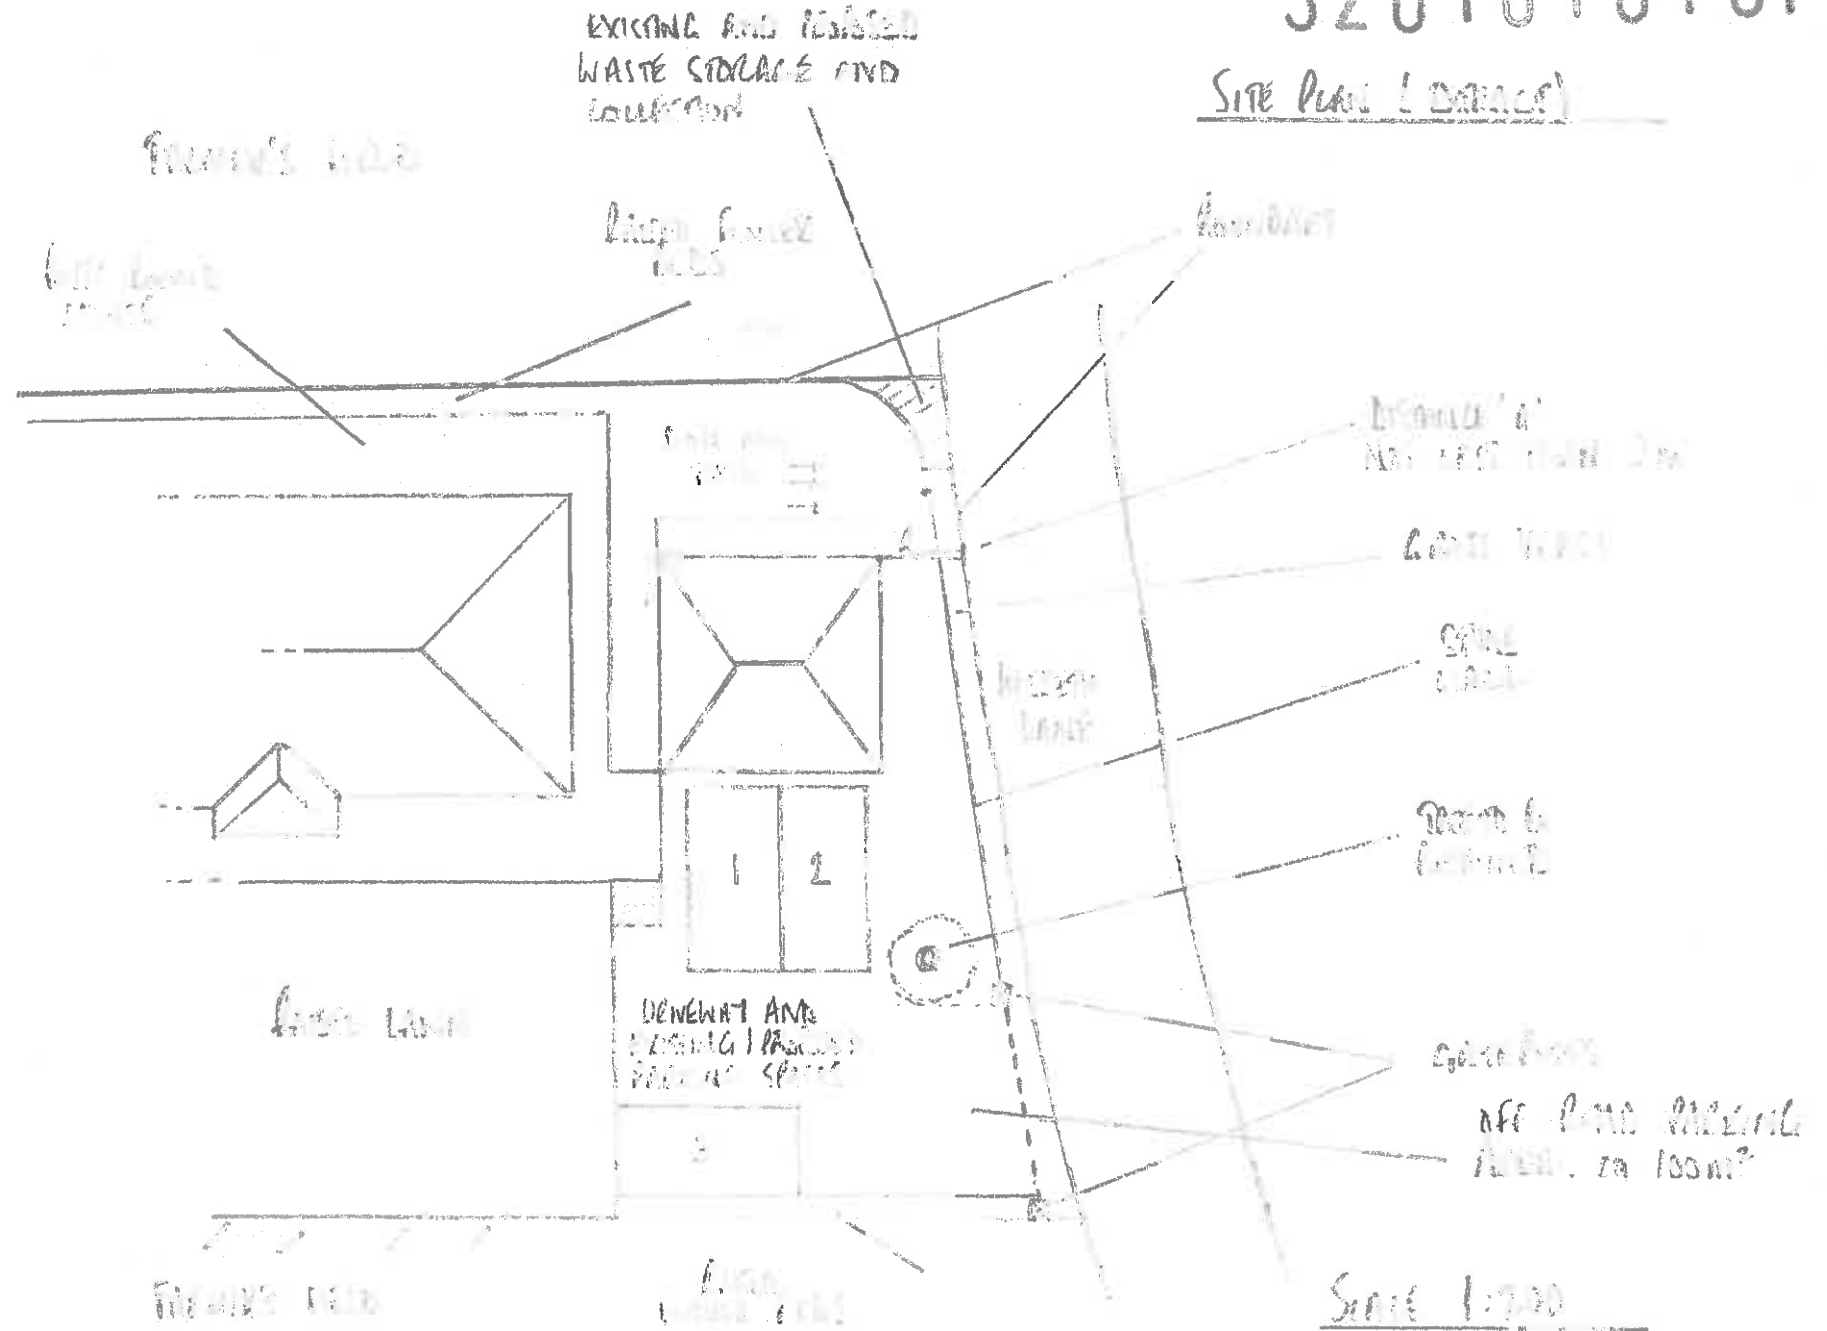

EXISTING AND PROPOSED
WASTE STORAGE AND
LOADING

Front's side

Small barrel

Large barrel

Paved area

Front's side
Back's side

Large barrel

Small barrel

Front's side
Back's side

DRAINAGE AND
WASTEWATER TREATMENT
PLANT

Large barrel

OFF ROAD PARKING
AREA, ca 100m²

Scale 1:200

N




PROPOSED FRONT ELEVATION.

Level profiles are indicative
due to varying ground levels
around property.




WILSON L.S. (Architect/Designer)
25-10-2016
SCALE 1/100

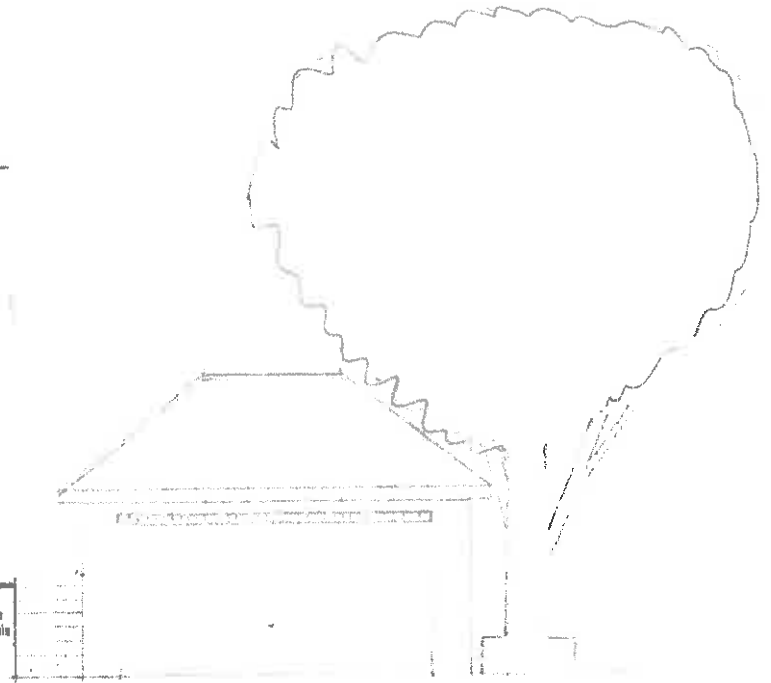

320161010P

320161010P

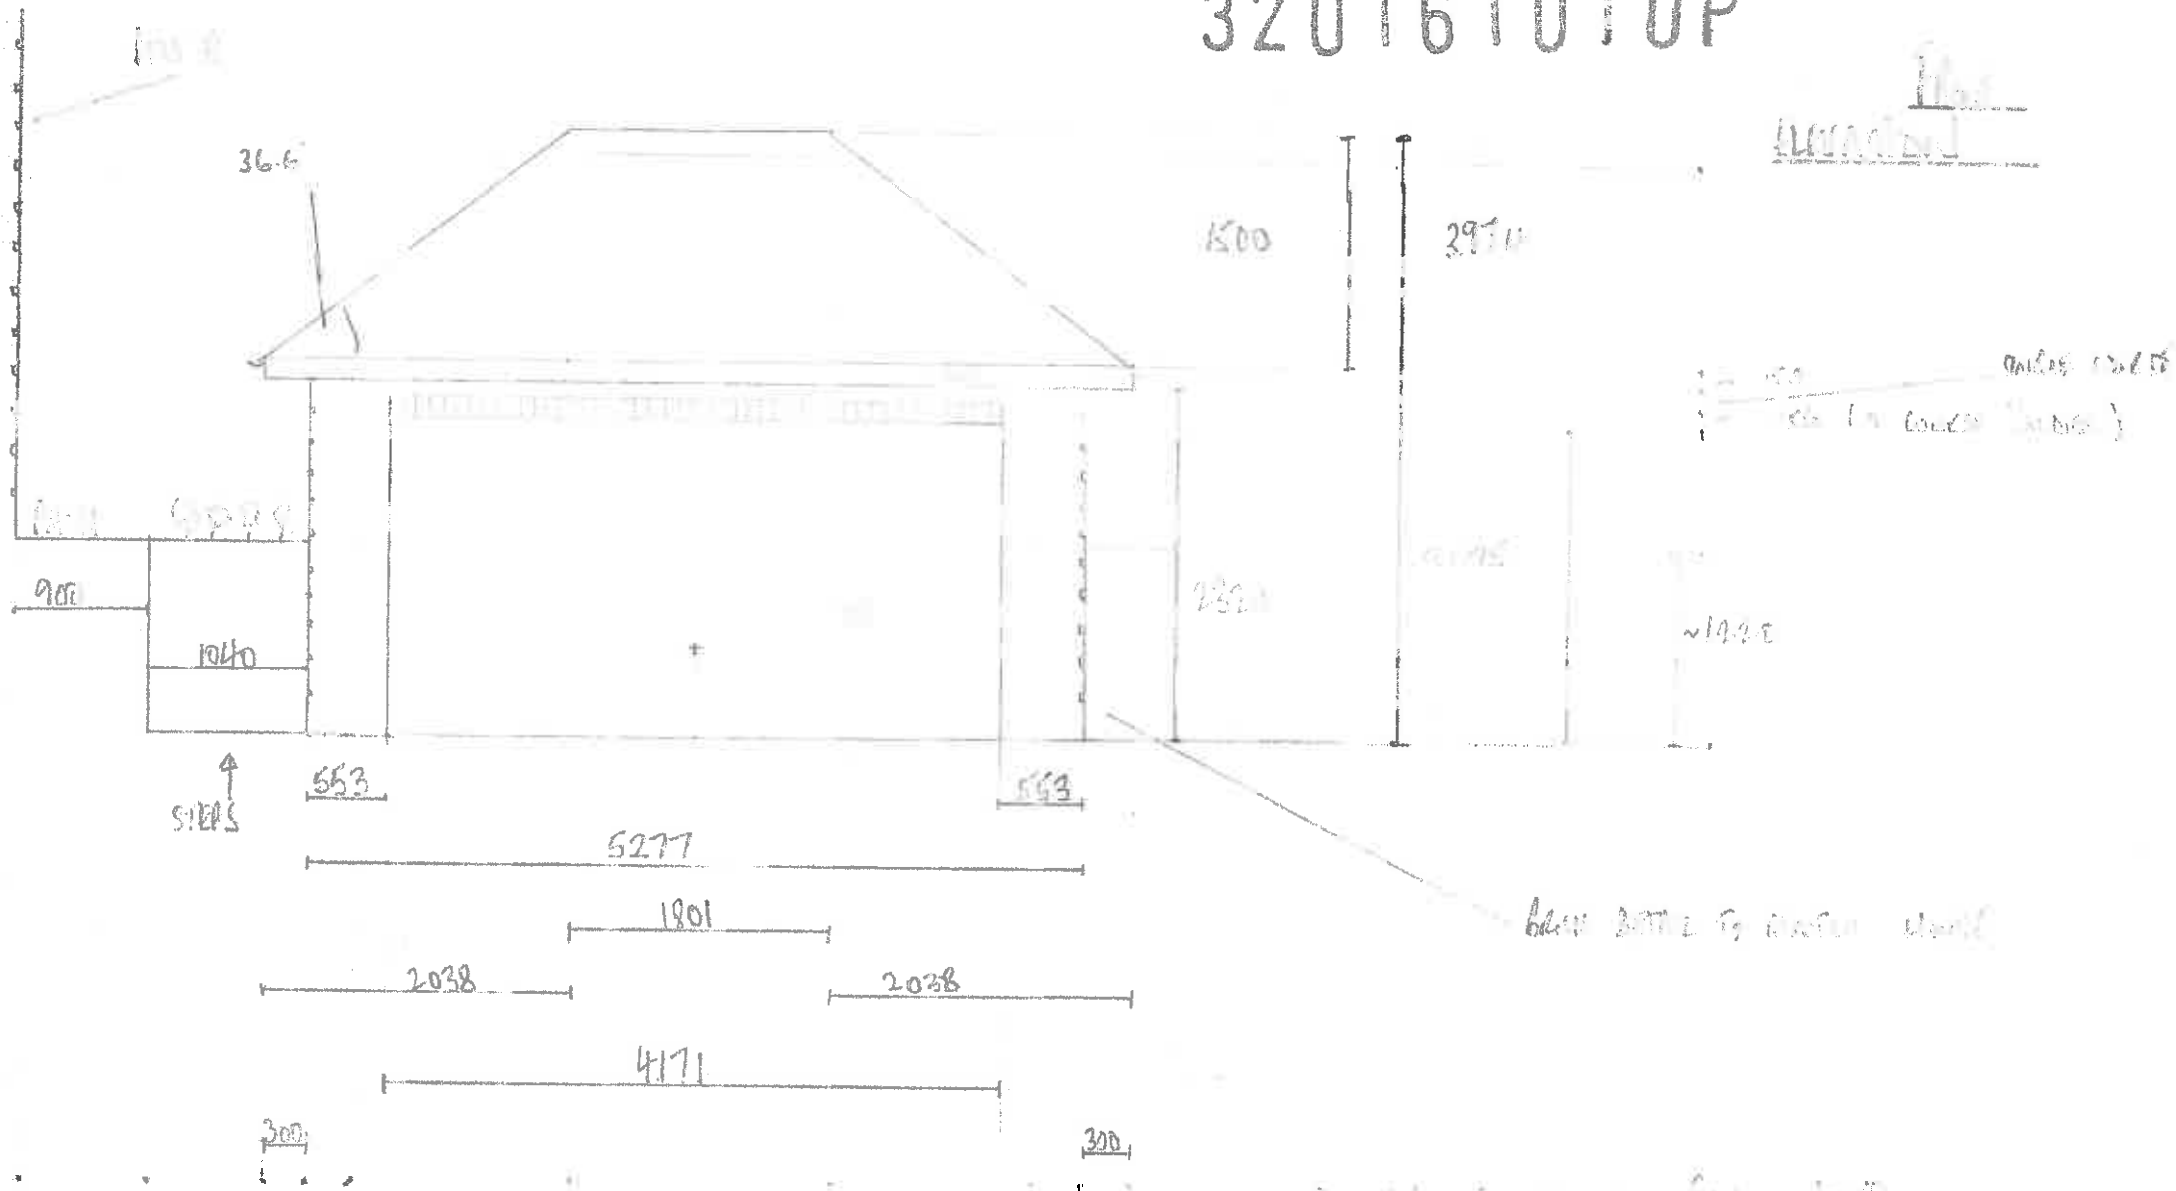

Plan
Architectural


6000 12000
6000 12000 (12000 12000)

6000 12000 12000 12000

Architectural Plan

1/2" = 1'-0"


25-10-2016

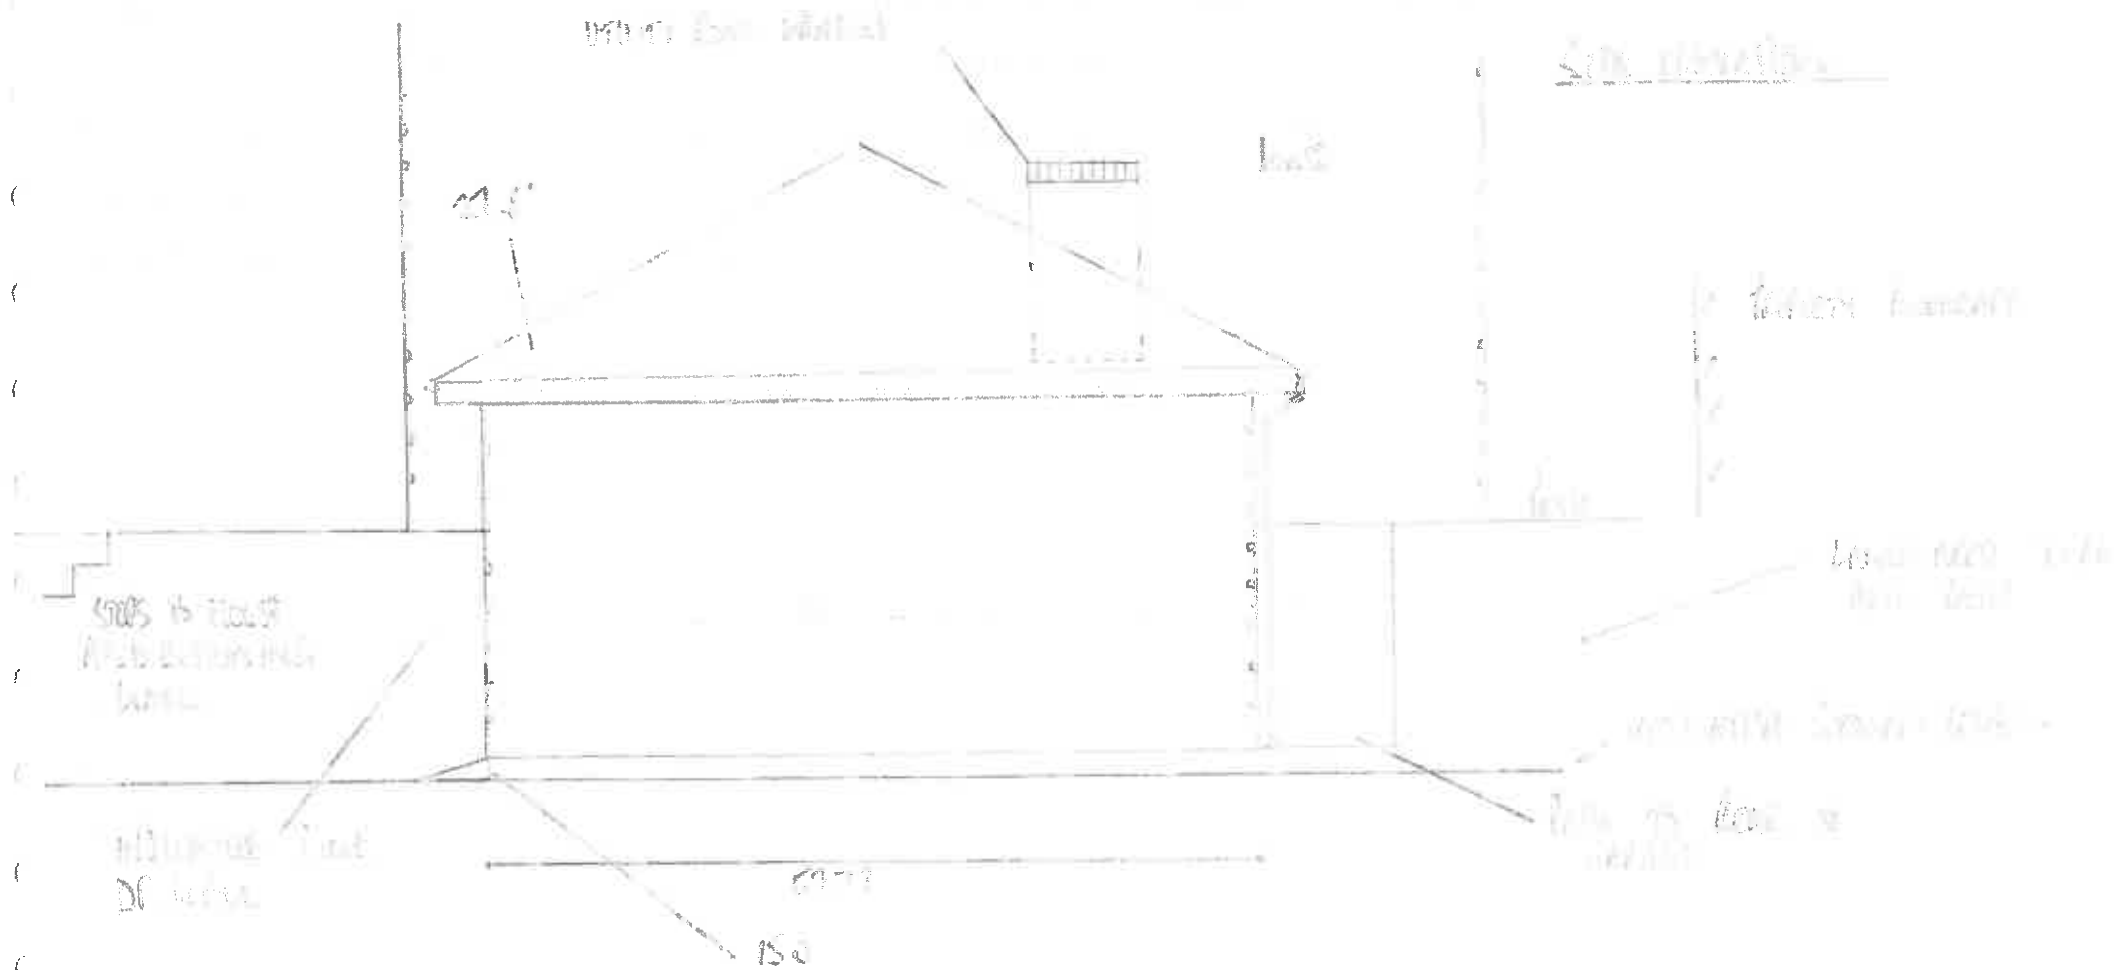

320161010P

Dimension in mm. Scale 1:50
Version 1.3 (Amended)
25/11/2016

Level Elevation

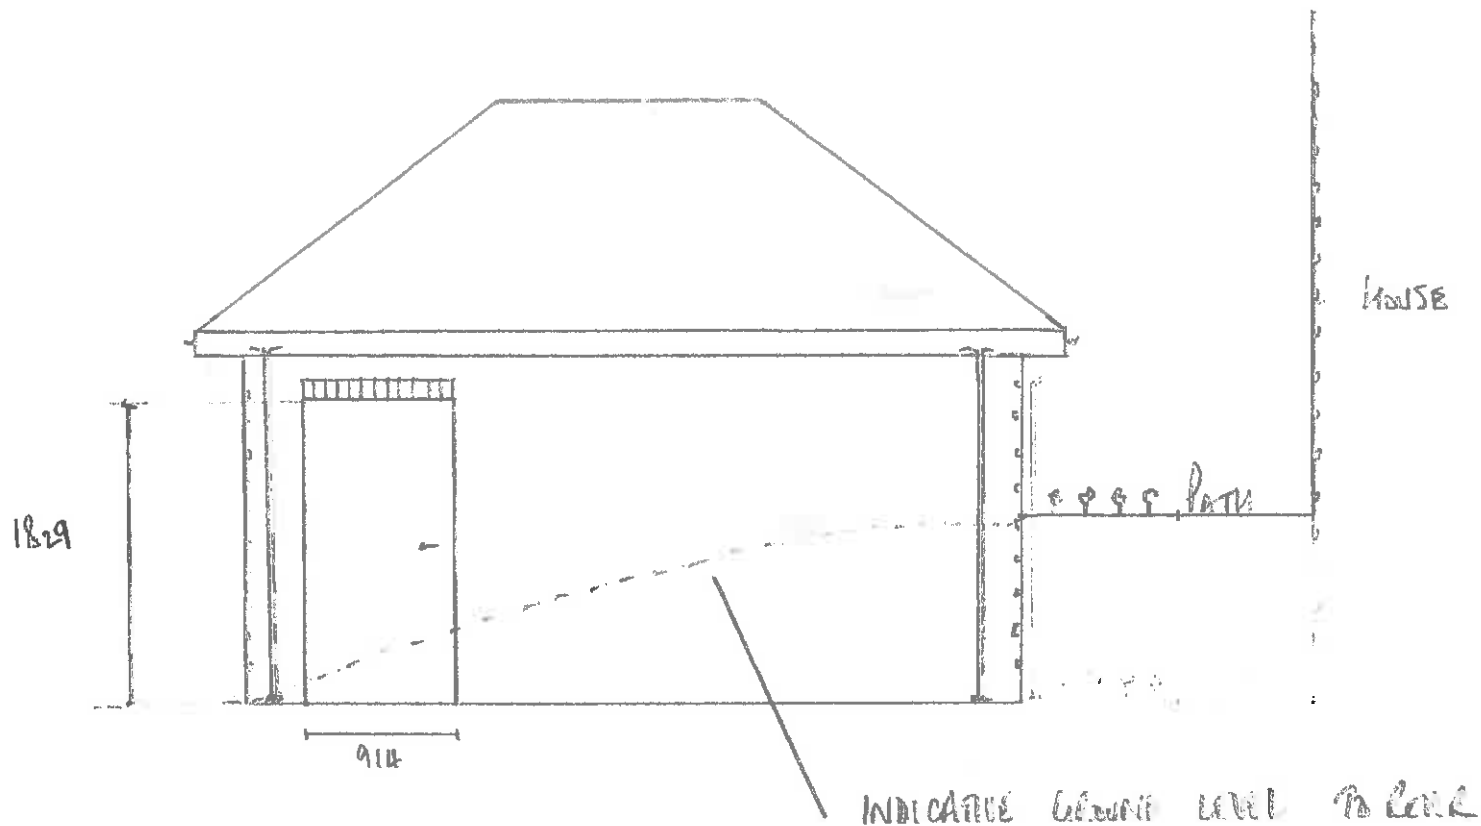


320161010P

DIMENSIONS IN MM. SCALE 1:50

VERSION 1.3 (REVISED 01/11)

25/10/2016

Floor Plan 1-3 15-10-2003
 Scale 1:50. Dimensions in mm

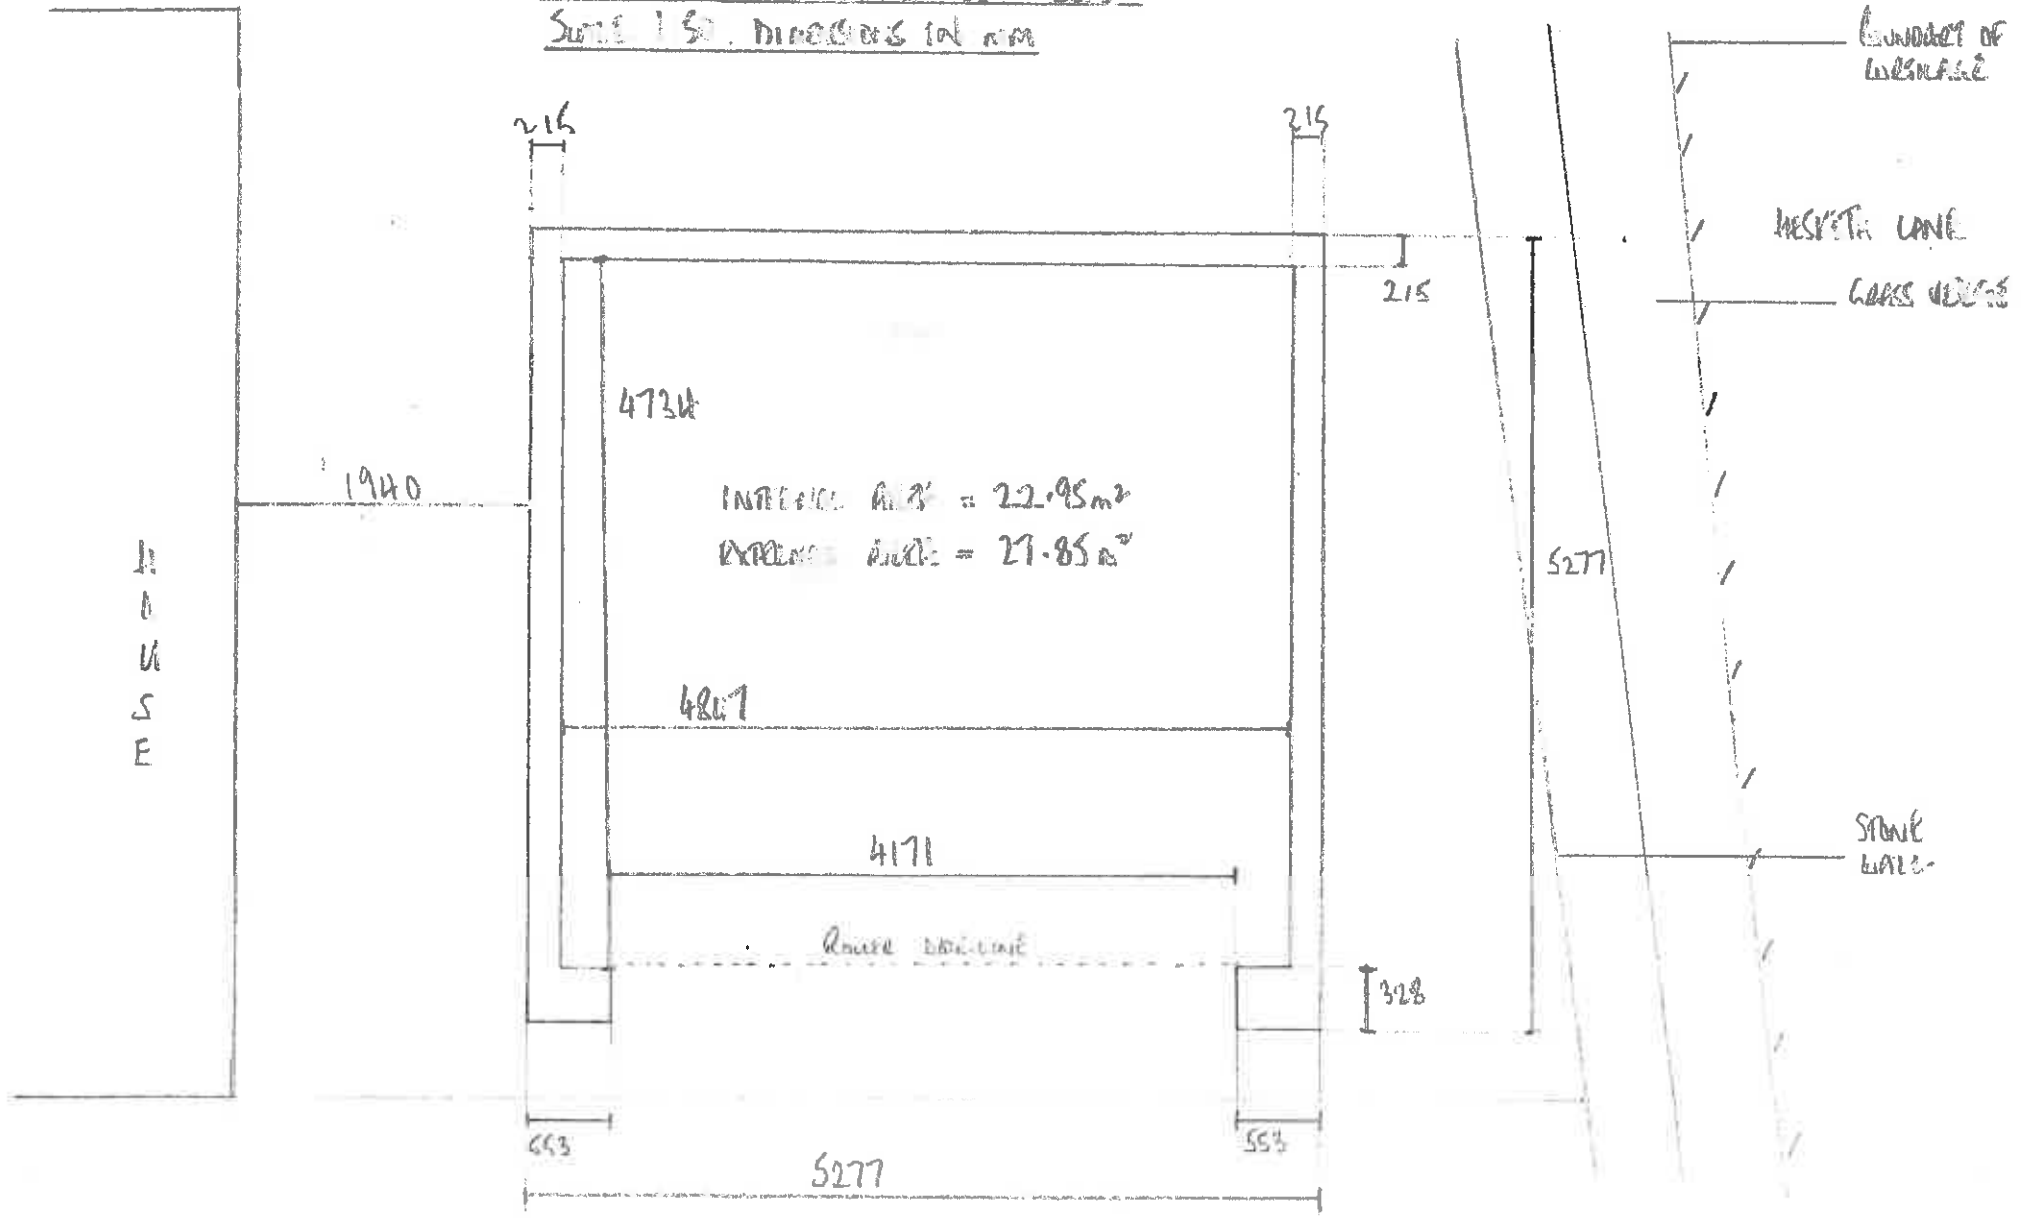

320161010P