



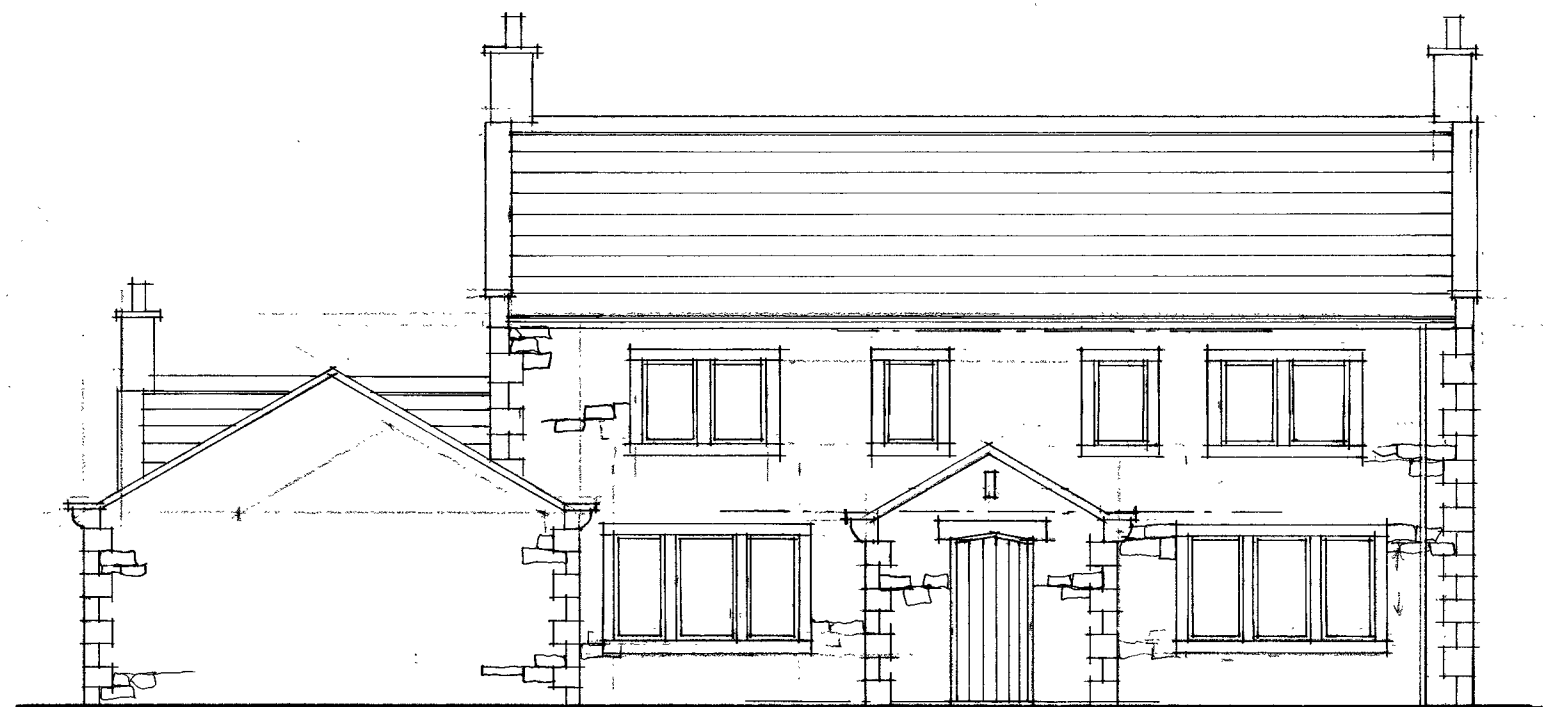


NORTH ELEVATION



EAST ELEVATION (TO GARDEN CENTRE)

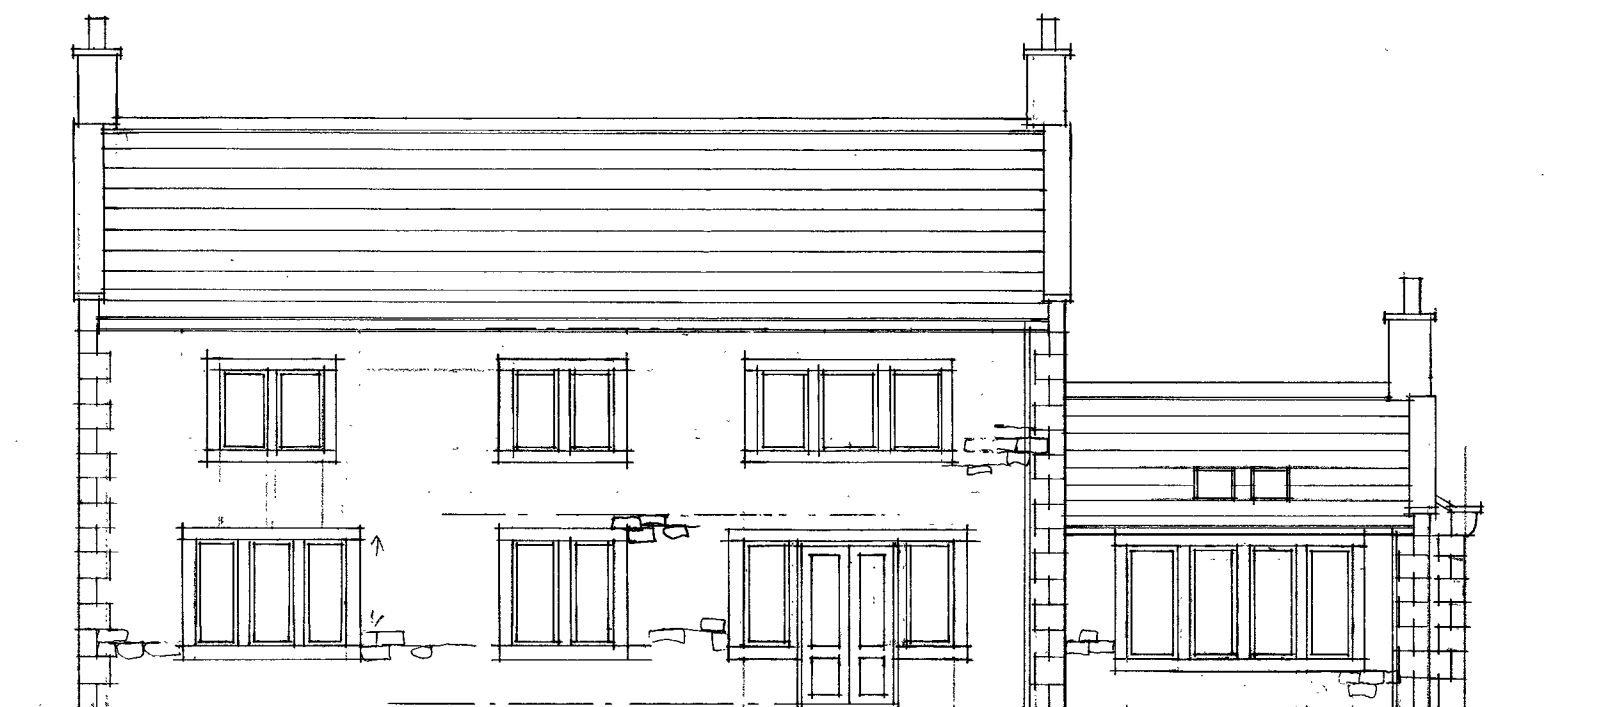

SOUTH ELEVATION

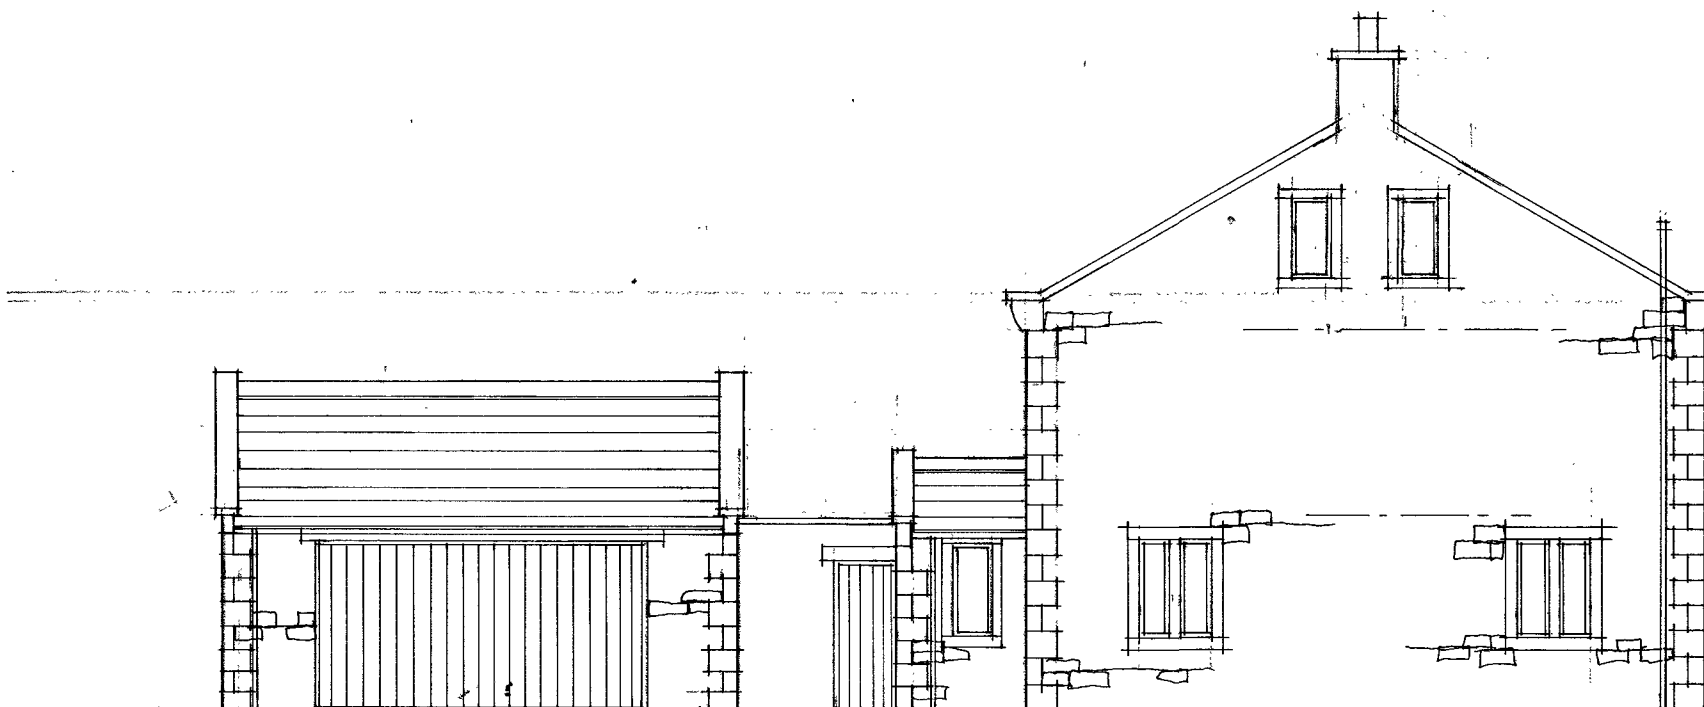

WEST ELEVATION (TO ROAD)

B - AMENDED 5/10/06
A - AMENDED 19/6/06

Client

Mr N. WHITE

Job Title

LYNWOOD
RIBCHESTER

Drawing Title

PROPOSED ELEVATIONS

Scale
1:100

Date
APR 06

Drawn
LKR



Sunderland Peacock & Associates Ltd.
Chartered Architects
Stanley House, Lowergate,
Clitheroe, Lancashire BB7 1AD.
Tel: 01200 423178 Fax: 01200 427328
E-mail: enquiries@spanda.co.uk

3511 - 5^{AB}