


NOTES
 THIS DRAWING IS TO BE READ IN CONJUNCTION WITH ALL OTHER DRAWINGS FOR THIS PROJECT.
 ALL LEVELS AND DIMENSIONS ARE TO BE CHECKED ON SITE BY THE CONTRACTOR, PRIOR TO
 PLACING ORDERS OR COMMENCING ANY OF THE RELEVANT WORKS.
 ALL DIMENSIONS ARE IN MILLIMETRES UNLESS STATED OTHERWISE.
 ANY DISCREPANCIES BETWEEN THE INFORMATION SHOWN ON THE PLAN AND THAT FOUND ON
 SITE ARE TO BE REPORTED TO THE DESIGNER IMMEDIATELY.

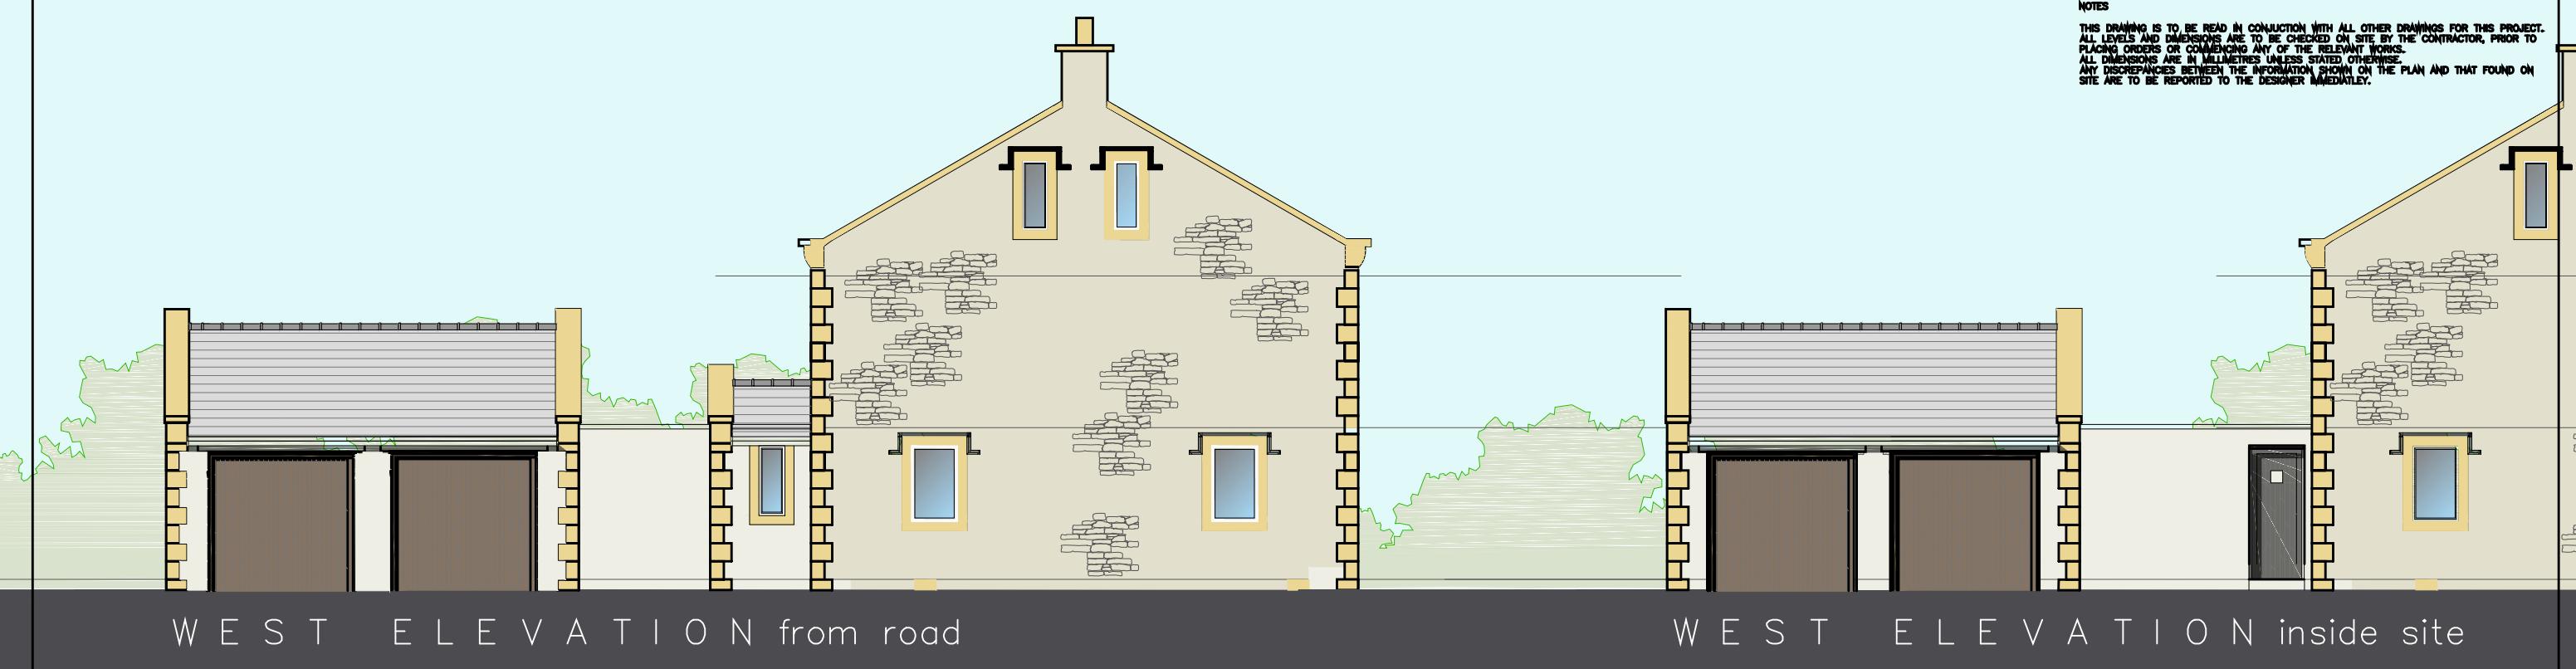

EXISTING

WEST ELEVATION

Rev. Date Description
A.L.H. Design Services
 Barley Cottage, Brewery Street, Longridge, Lancs
 PR3 3NB, Tel & Fax : (01772) 785719

Client
 Mr S. Fullalove,
 Warren Farm Barn,
 Warren Fold
 Hurst Green, Lancs, BB7 9QH

Job/Scheme Title
 ERECTION OF LINK FROM
 GARAGE TO HOUSE & INTERNAL
 FIT OUT

Drawing Title
 PROPOSED ELEVATIONS
 (Sheet 2 of 2)

Job/Scheme Number	Drawing Number
0482/93	Drawing No 21
Scale	Date
1 / 100	July 16
Drawn a.t.l-h.	
Checked	