


NOTES
THIS DRAWING IS TO BE READ IN CONJUNCTION WITH ALL OTHER DRAWINGS FOR THIS PROJECT.
ALL LEVELS AND DIMENSIONS ARE TO BE CHECKED ON SITE BY THE CONTRACTOR, PRIOR TO
PLACING ORDERS OR COMMENCING ANY OF THE RELEVANT WORKS.
ALL DIMENSIONS ARE IN MILLIMETRES UNLESS STATED OTHERWISE.
ANY DISCREPANCIES BETWEEN THE INFORMATION SHOWN ON THE PLAN AND THAT FOUND ON
SITE ARE TO BE REPORTED TO THE DESIGNER IMMEDIATELY.

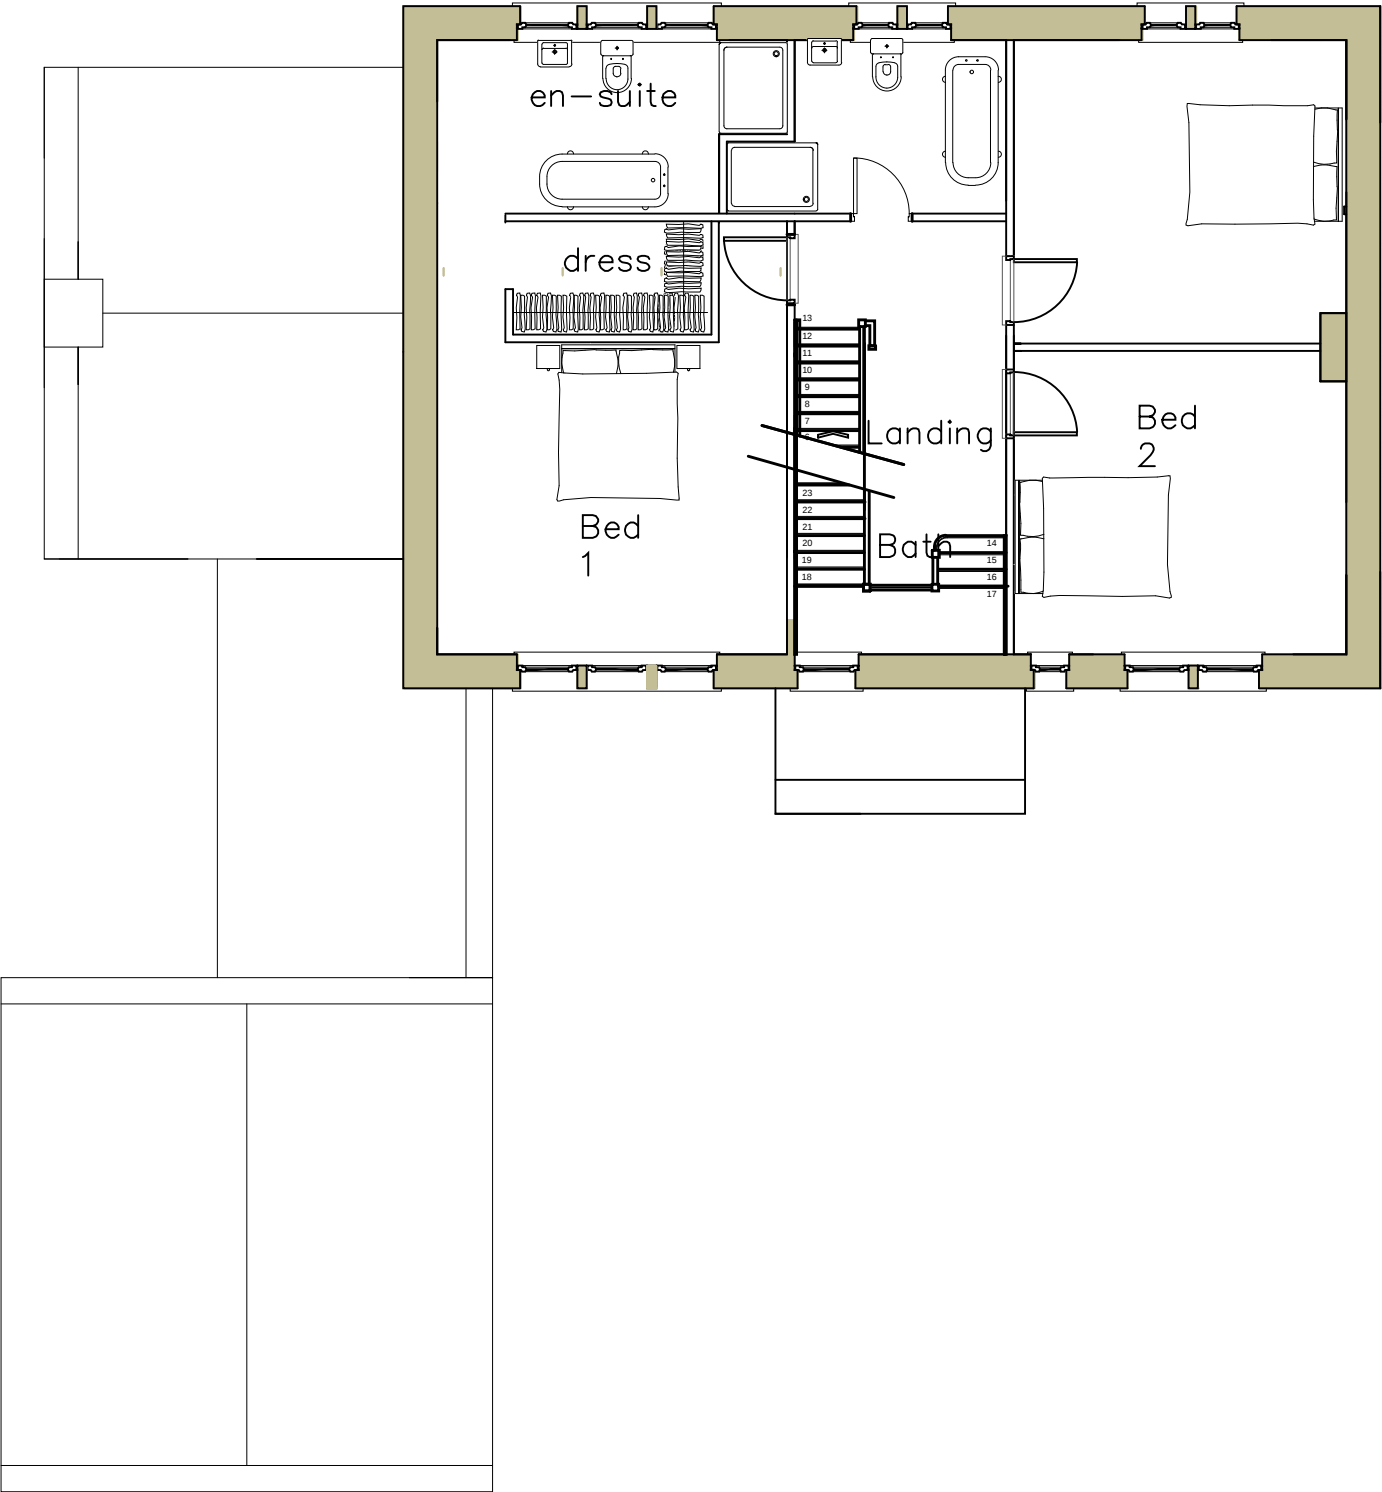

First Floor Plan
scale 1:100

- D 21.07.16 alts to stairs for ground to first floor and master bedroom door
C 15.07.16 alts to stairs for first floor bedroom entrances
B 08.07.16 alts to suit client changes
A 04.07.16 alts to suit client changes

Rev.	Date	Description
------	------	-------------

A.L.H. Design Services
Barley Cottage, Brewery Street, Longridge, Lancs
PR3 3NB, Tel & Fax : (01772) 785719

Client

Mr S. Fullalove,
Warren Farm Barn,
Warren Fold
Hurst Green, Lancs, BB7 9QH

Job/Scheme Title

ERECTION OF LINK FROM
GARAGE TO HOUSE & INTERNAL
FIT OUT

Drawing Title

PROPOSED FLOOR PLAN
(First Floor)

Job/Scheme Number	Drawing Number
-------------------	----------------

0 4 8 2 / 9 3 Drawing No 0 2 D

Scale	Date	Drawn	Checked
-------	------	-------	---------

1 / 100 June 16 a.t.l-h.