


This drawing is to be read in conjunction with all relevant Architect, consultants' and specialist drawings and specifications. The Architect is to be notified of any discrepancies before proceeding. Do not scale from this drawing. All dimensions and levels are to be checked on site. This drawing is subject to copyright. All work carried out before Planning and Building Permission has been granted is at the contractor's risk.  
 NOTE: All dimensions are to the face of blockwork (subwork (not to plaster finish)).



North (Front) Elevation  
 1:100 Scale



East Elevation  
 1:100 Scale

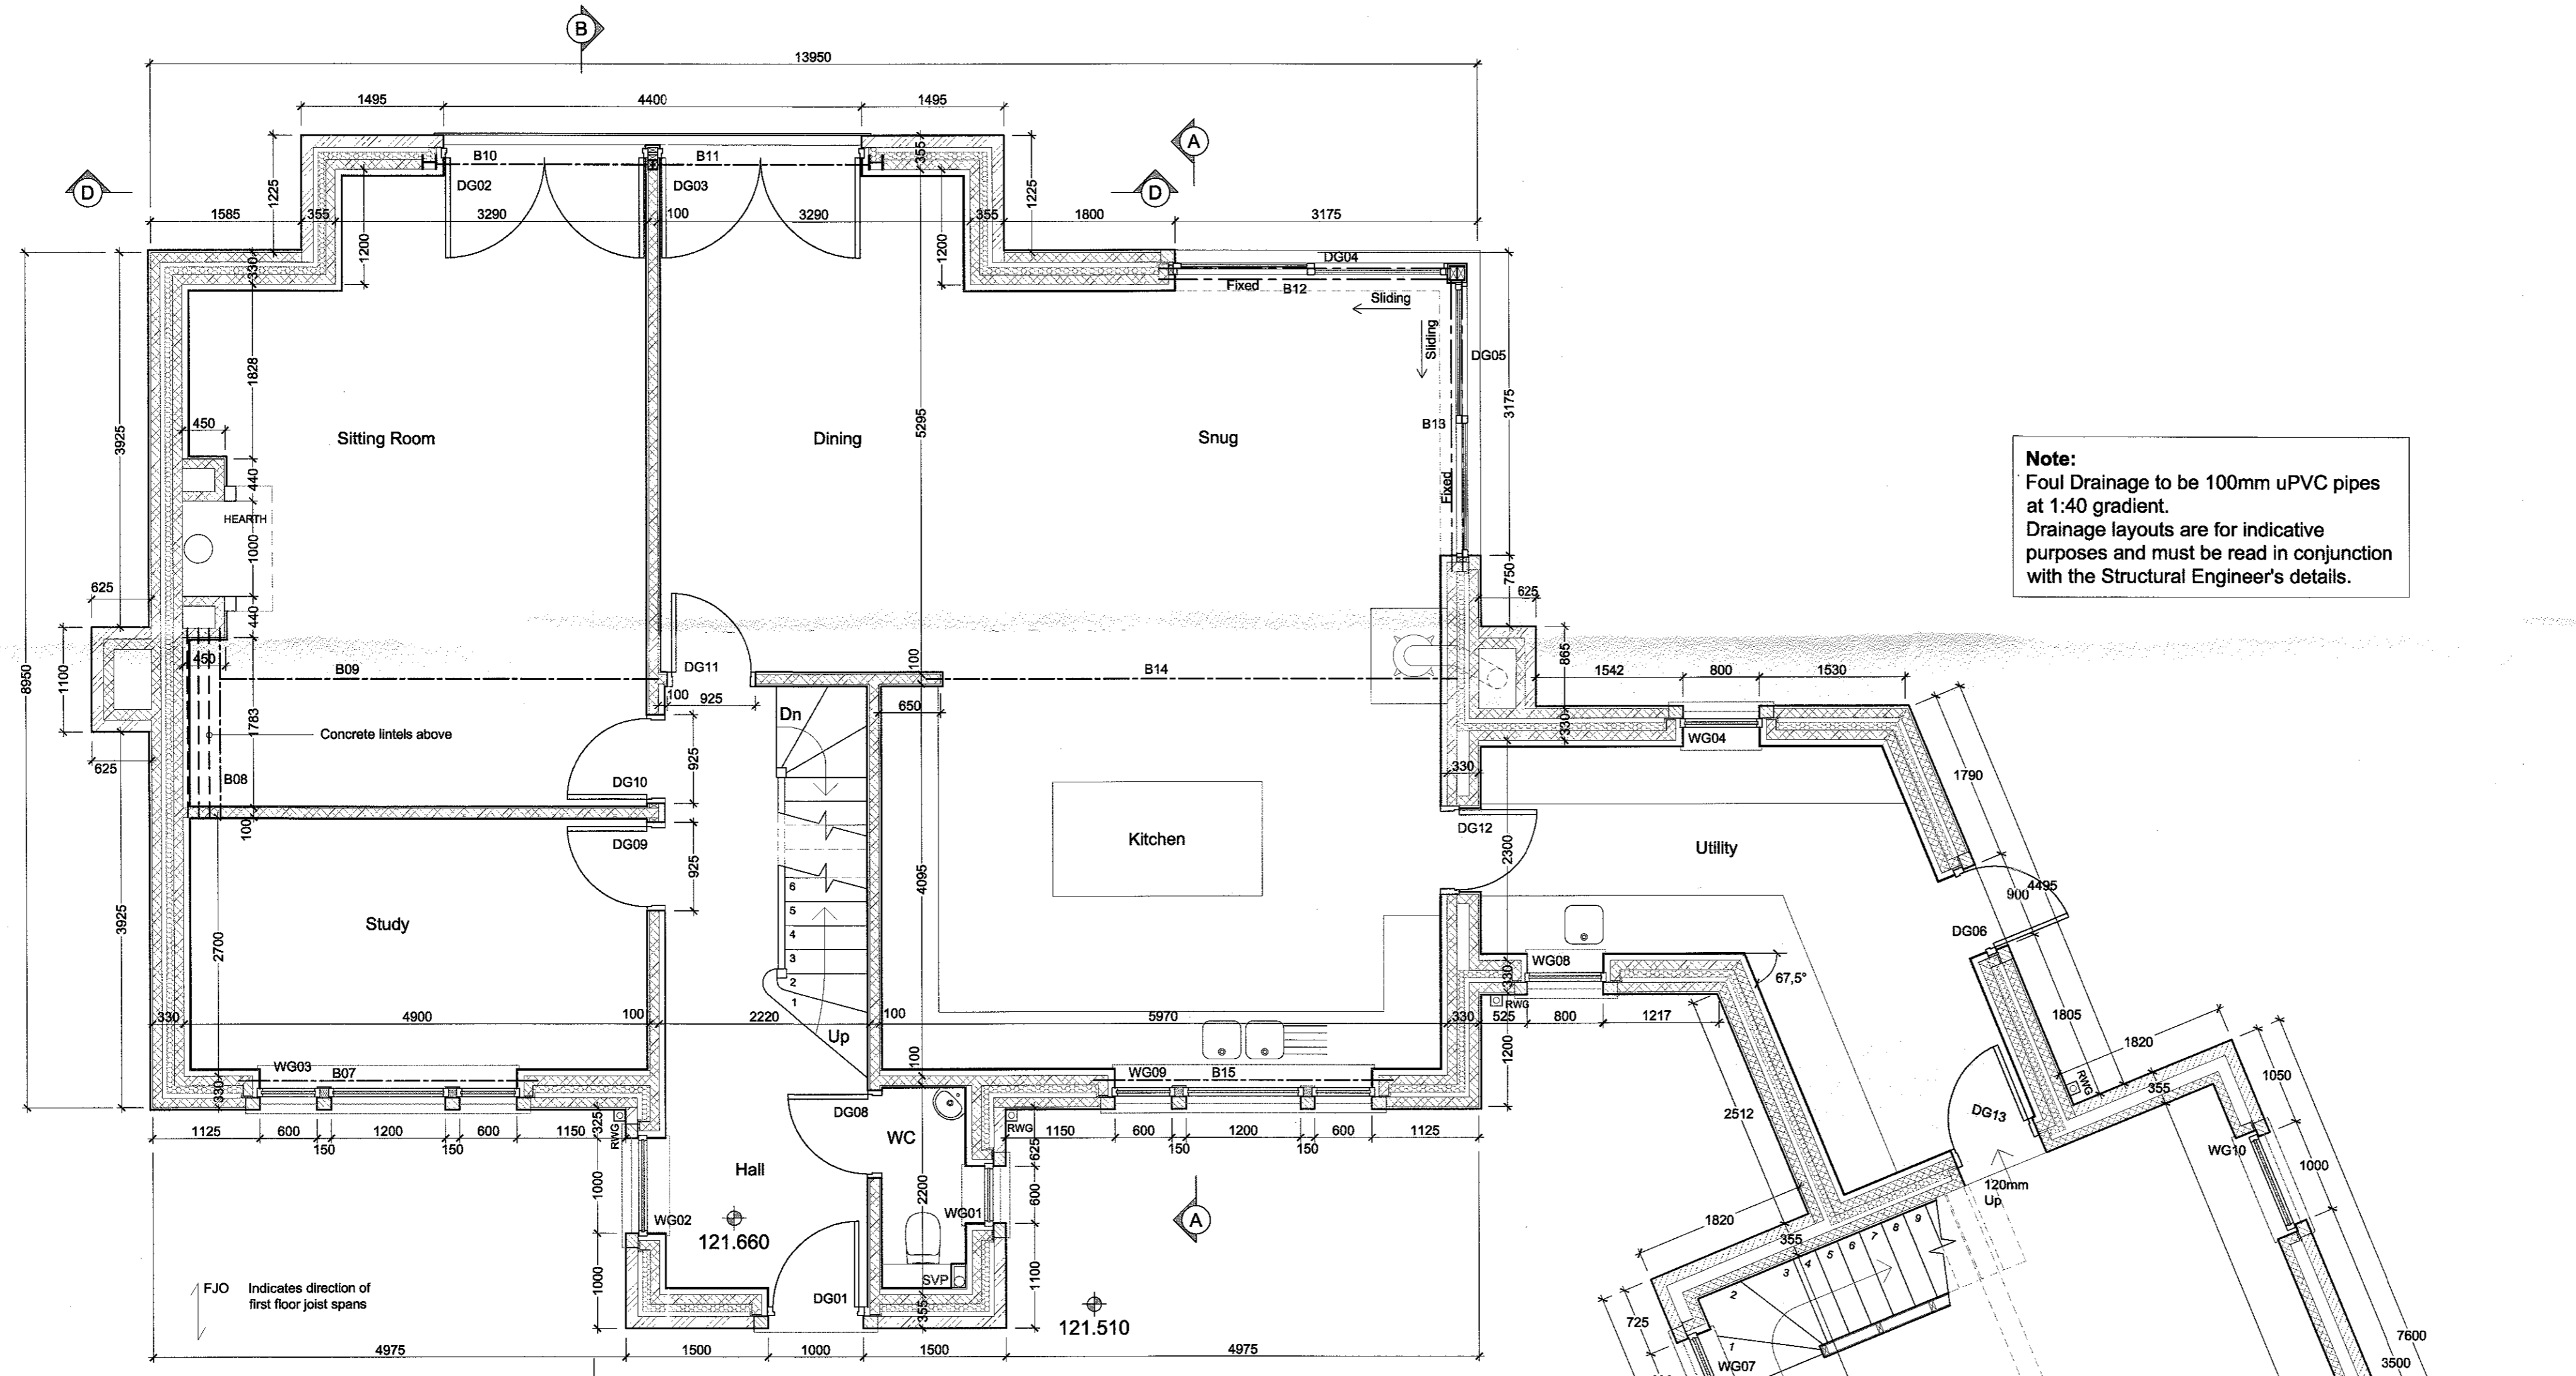

Ground Floor Plan  
 1:50 Scale

3 20161019

**REVISIONS:**  
 Rev A - Garage orientation and link size amended. - 12.10.16 - NE  
 Rev B - Garage door DG06 replaced with window WG10. Door added to link (DG06). - 20.10.16 - NE

Client:  
 J.J. Construction (NW) Ltd.  
 Job Title:  
 Proposed Erection of 10 houses on land off Chatburn Old Road Chatburn

Drawing Title:  
 Plot 6 Proposed Ground Floor Plan, North Elevation and East Elevation  
 Scale: Various @ A1 Date: August 2016 Drawn: NE

spa ARCHITECTS  
 SUNDERLAND PEACOCK & ASSOCIATES LTD.  
 HAZELBINE, PIMLICO ROAD, CLITHEROE  
 LANCSHIRE, BB7 2AG  
 T 01200 423178 F 01200 427328  
 E info@sunderlandpeacock.com  
 www.sunderlandpeacock.com