


This drawing is to be read in conjunction with all relevant Architect, consultants' and specialists' drawings and specifications. The Architect is to be notified of any discrepancies before proceeding. Do not scale from this drawing. All dimensions and levels are to be checked on site. This drawing is subject to copyright. All work carried out before Planning and Building Permission has been granted is at the contractor's risk.

Note: All levels are based on Site Surveying Services' drawing sss-3363-Chatburn

Application Site Boundary as shown on Approved Drawing Jac/605/1615/06A

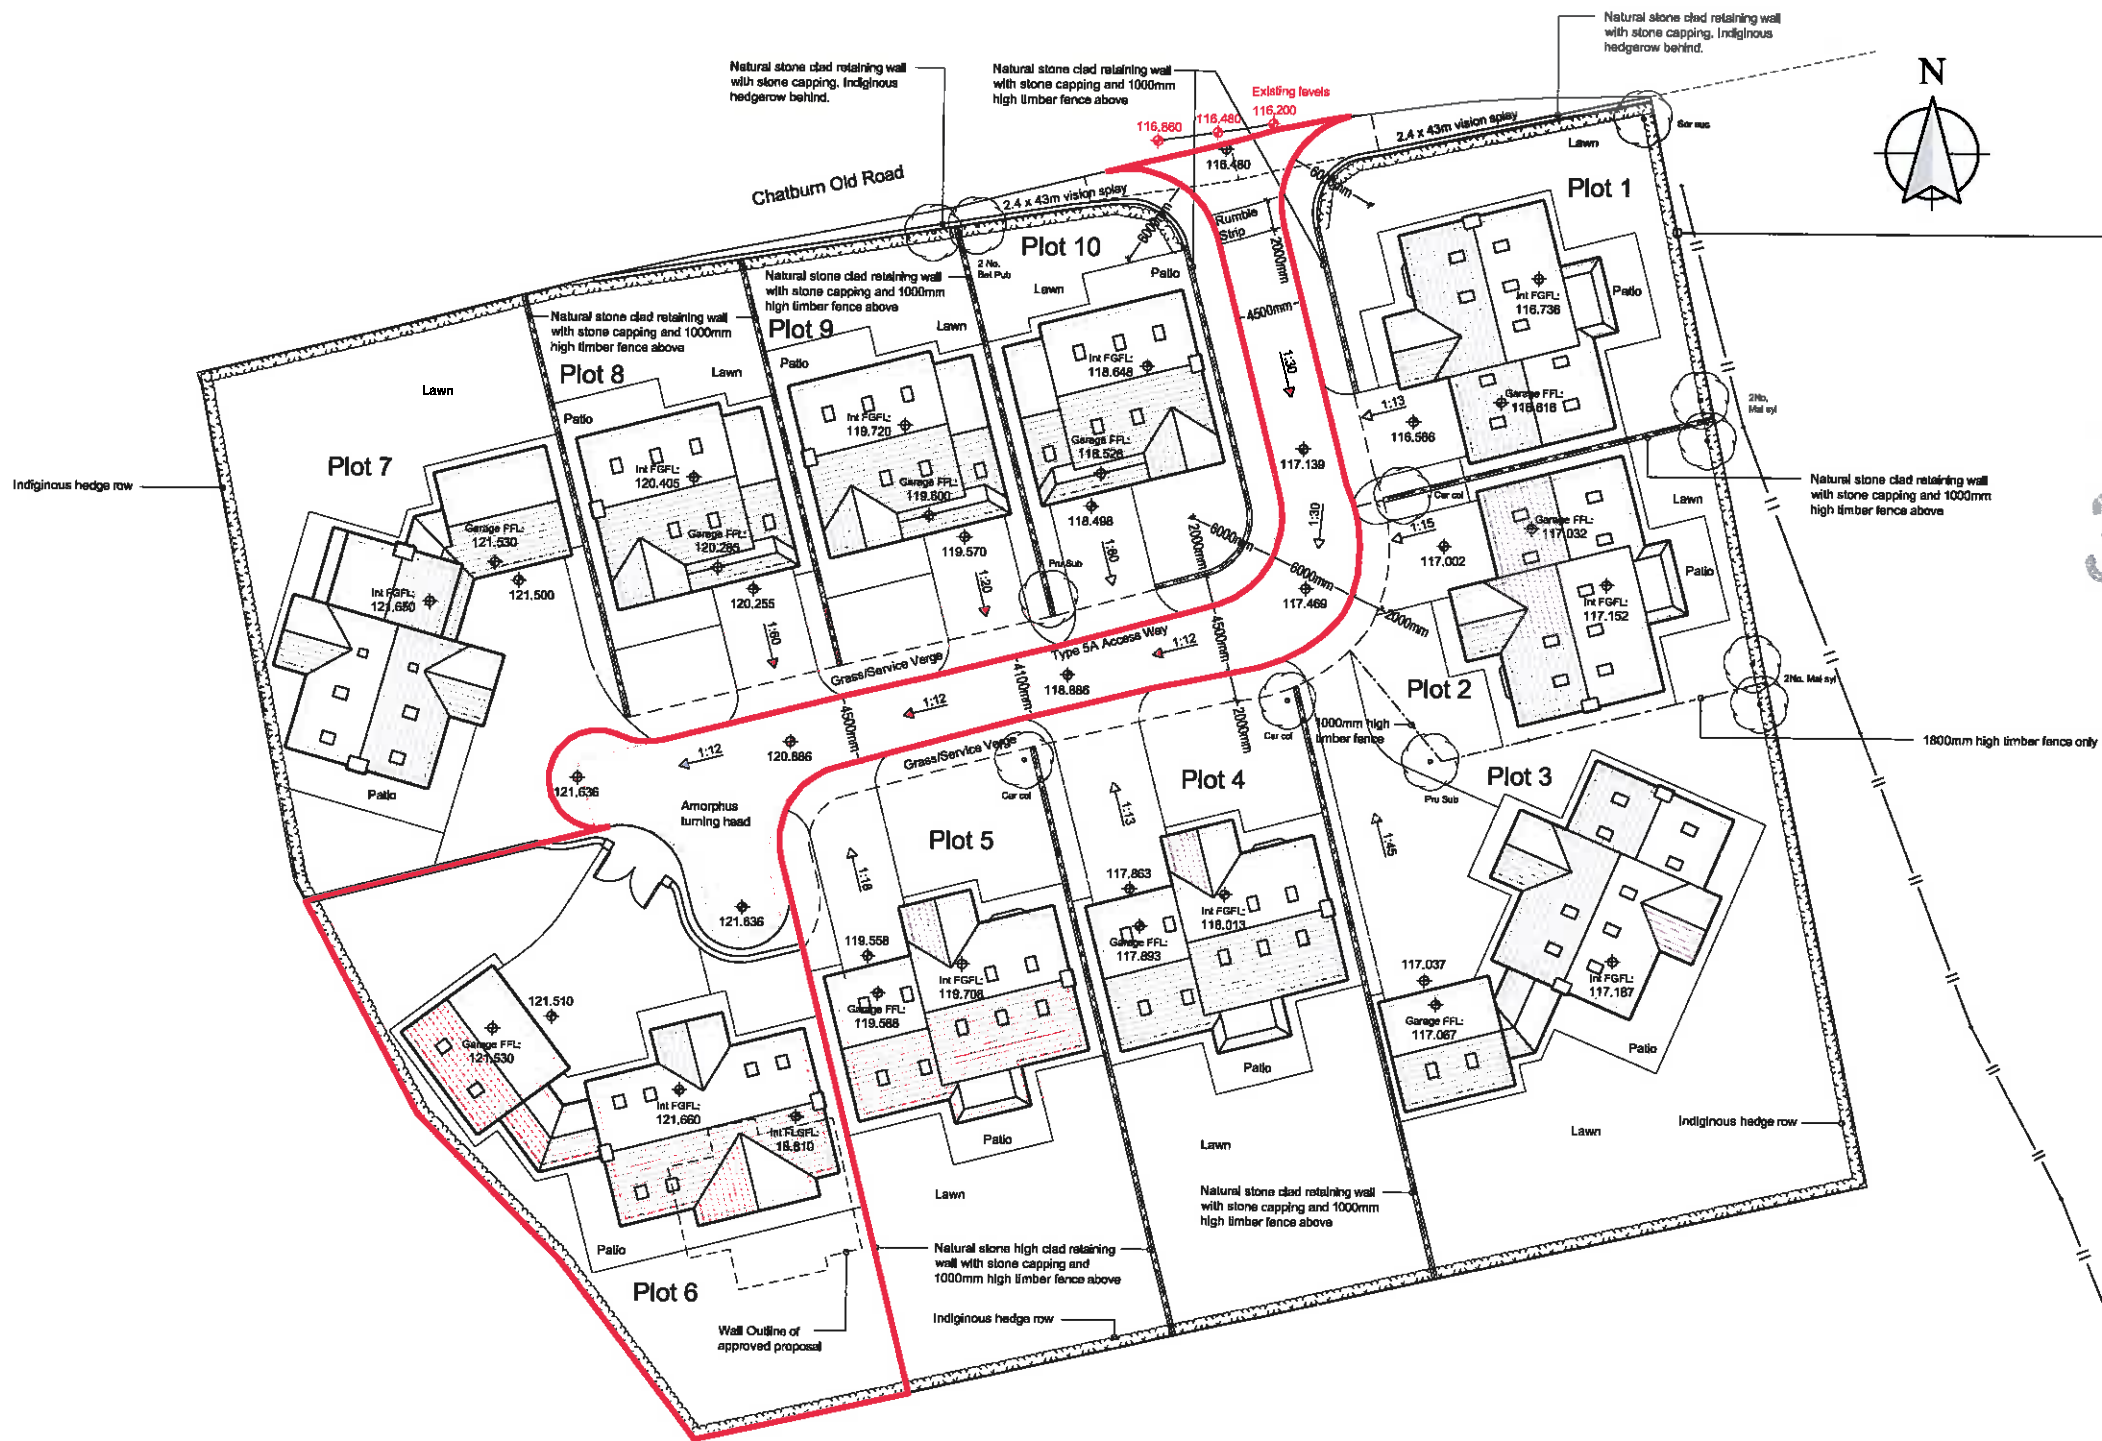

3 20161019

Client
J.J. Construction (NW) LTD.

Job Title
Proposed Development of
Hare Hill Croft
Chatburn Old Road
Chatburn
Nr. Clitheroe

Drawing Title
Proposed Site Plan
Plot 6 Application

Scale 1:500 @ A3	Date Oct 2016	Drawn NE
---------------------	------------------	-------------

spa
SUNDERLAND PEACOCK ARCHITECTS

SUNDERLAND PEACOCK & ASSOCIATES LTD.
HAZELMERE, PIMLICO ROAD, CLITHEROE
LANCASHIRE, BB7 2AG
T 01200 423178 F 01200 427328
E info@sunderlandpeacock.com
W www.sunderlandpeacock.com



5138 - 58