



Notes



All Dimensions to be checked on site. Walls shown on plans are not to be assumed to be solid & should be checked for thickness, construction, load bearing capacity & stability.

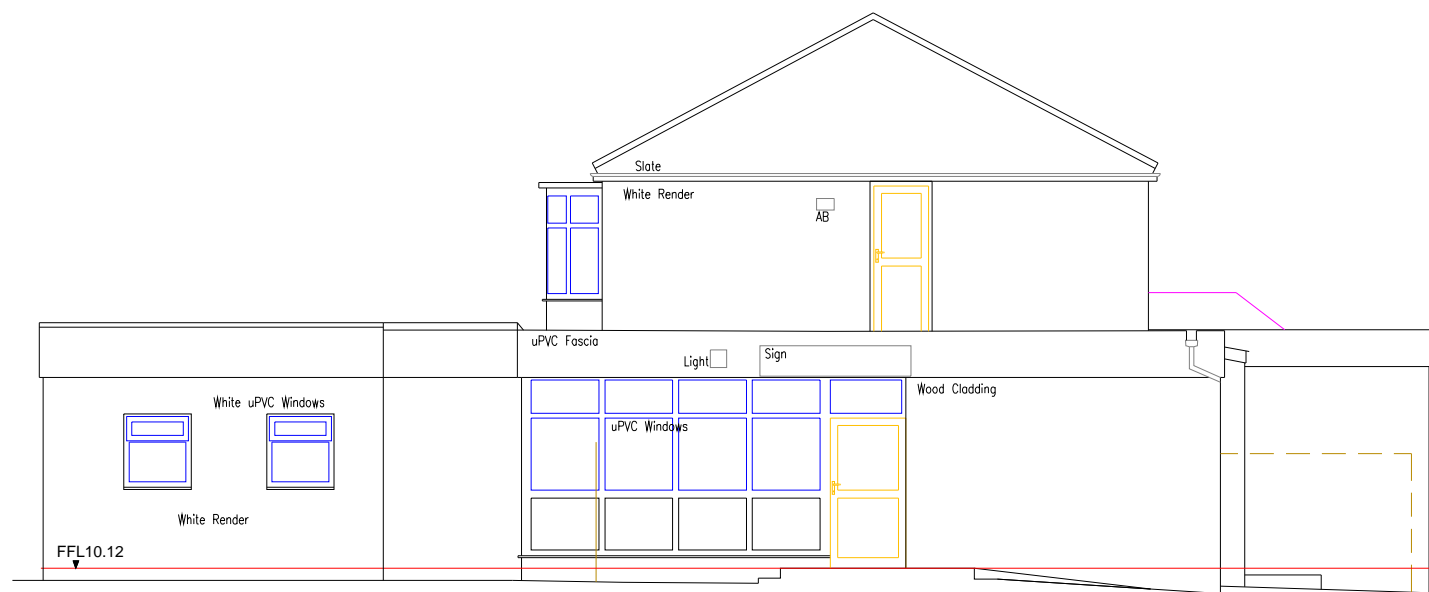


Side Elevation

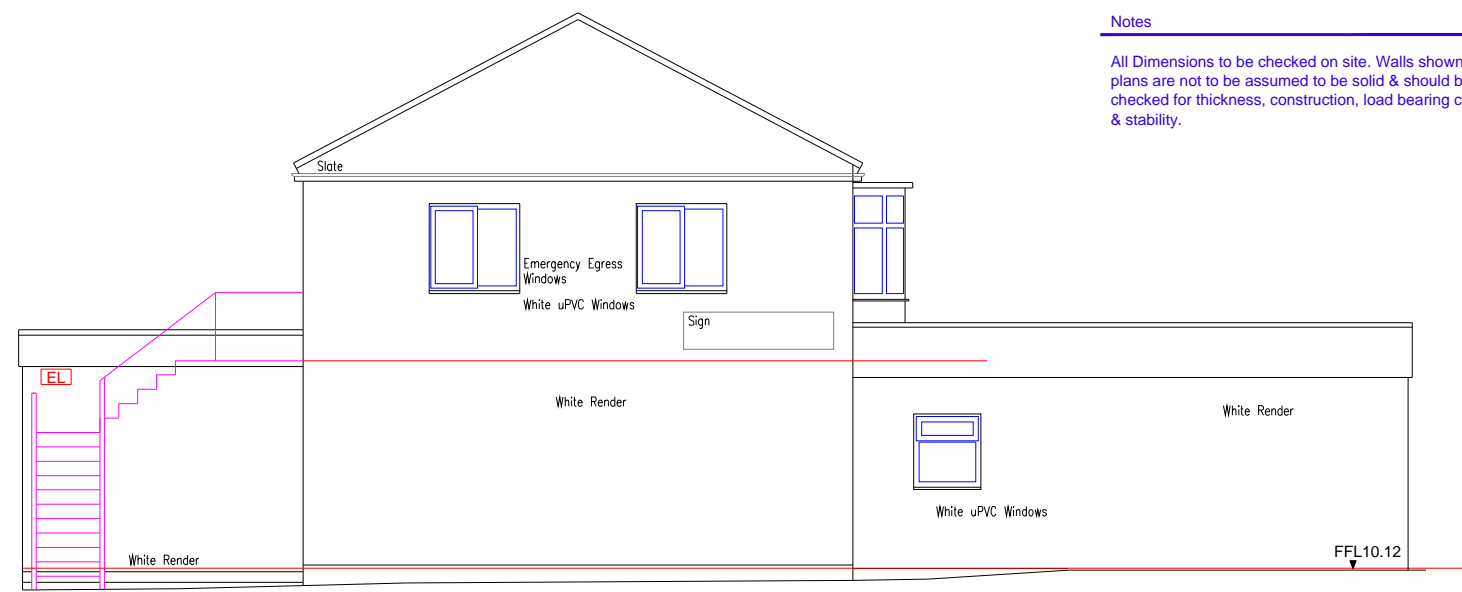

Side Elevation

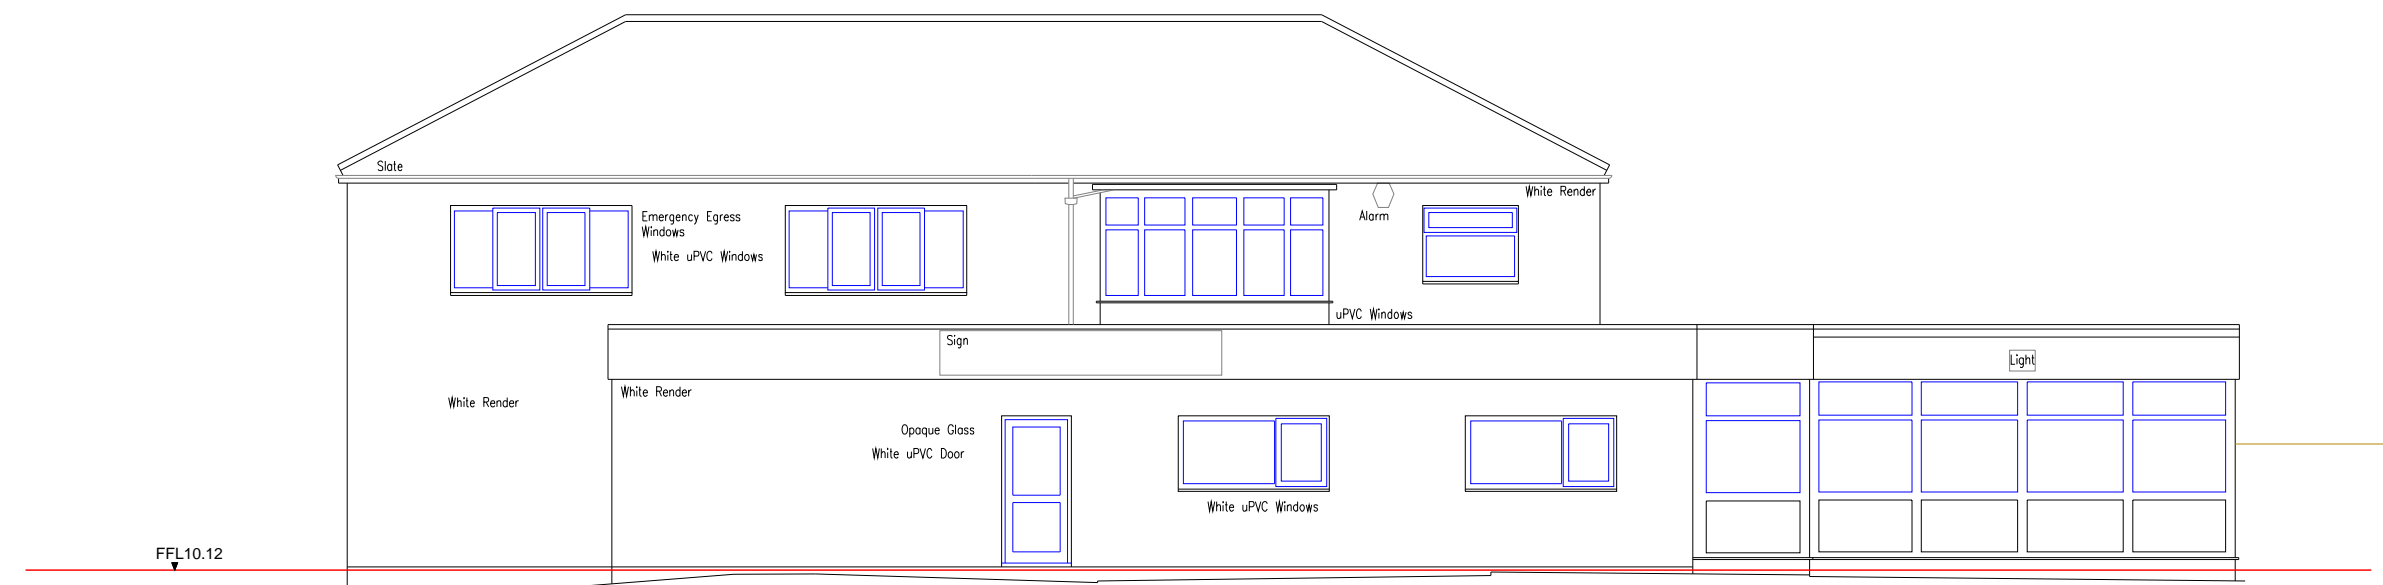 

Front Elevation

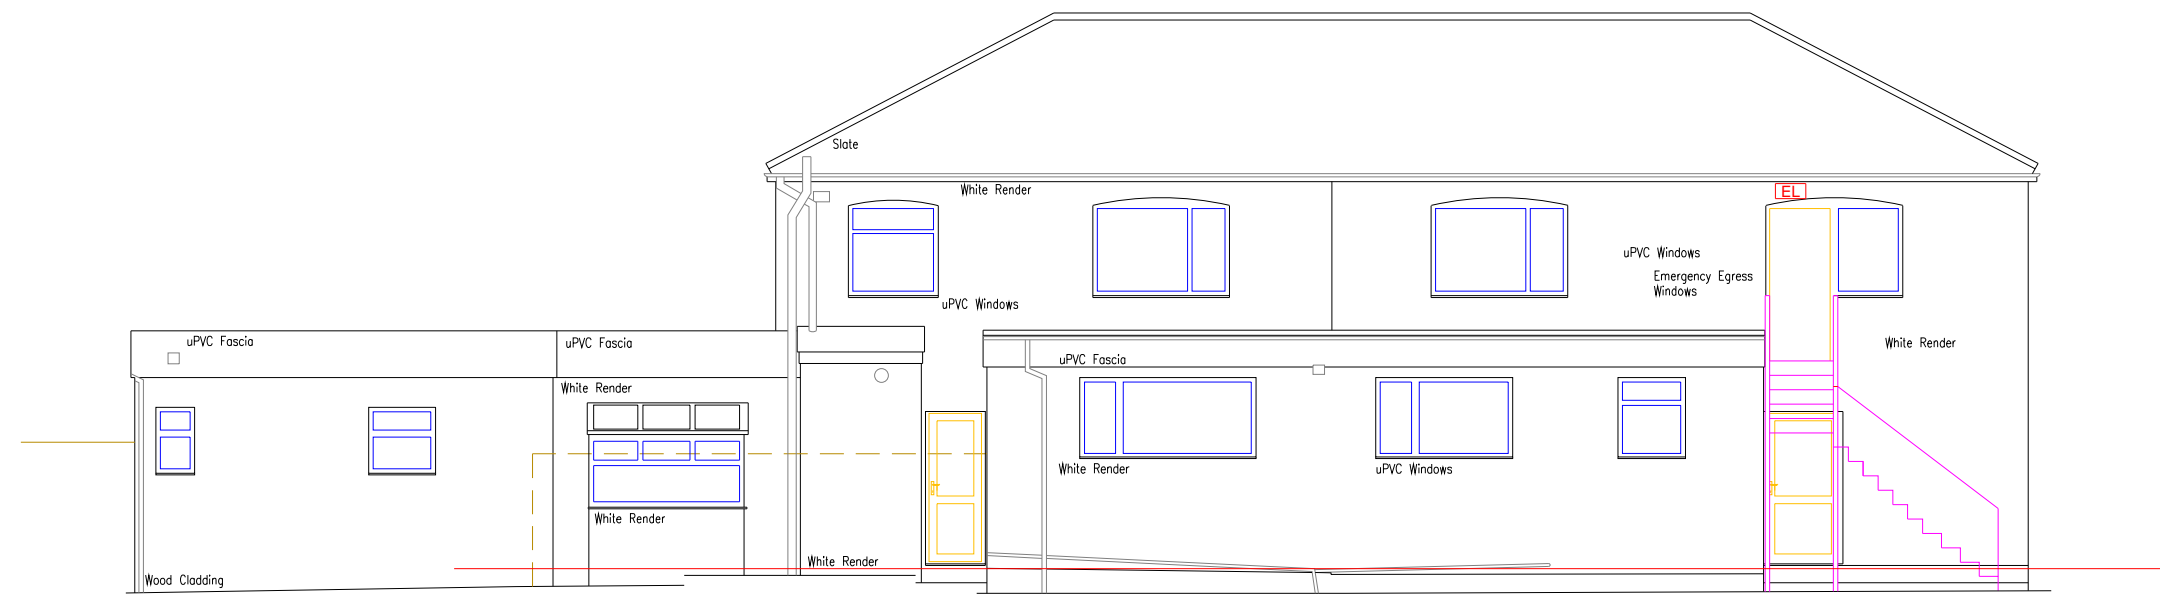

Rear Elevation

Rev.0 Description. Issued



2 Berkshire Close | Wilpshire | Blackburn | Lancashire | BB1 9NG
tel 01254 614055 fax 01254 209754 e-mail sales@tricadsolutions.co.uk

Site Address

My Vet
Longsight Road
Mellor

Project Description

Proposed Ground Floor Extension
& Extension to Car Park

Drawing Title

Existing Elevations

Scale	Date	Drawn By
1:100@A3	04/10/2016	AD

Drawing Number

TRI-1836-06