




**E1 Existing Front (west) Elevation**  
1 : 100 N160

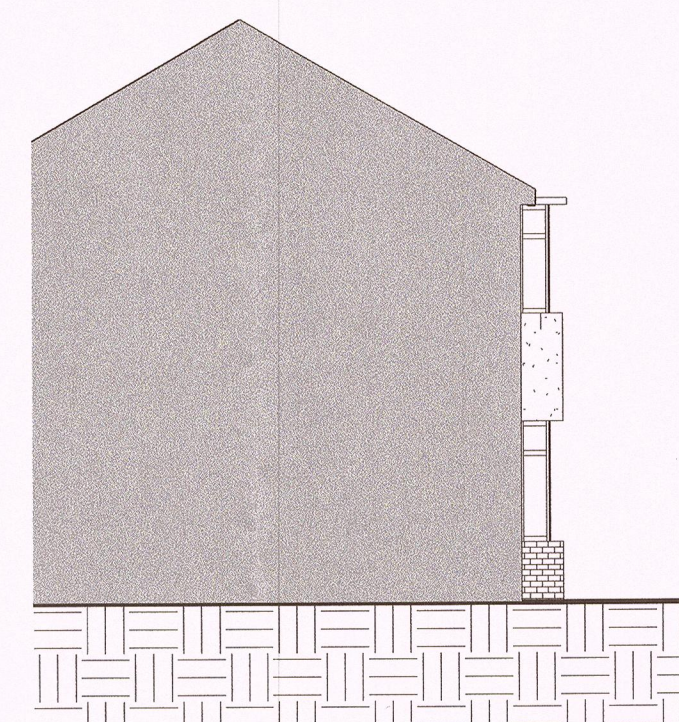

**E2 Existing Side (south) Elevation**  
1 : 100 N160




**E3 Existing Side (north) Elevation**  
1 : 100 N160




**P1 Proposed Front (west) Elevation**  
1 : 100 N160




**P2 Proposed Side (south) Elevation**  
1 : 100 N160

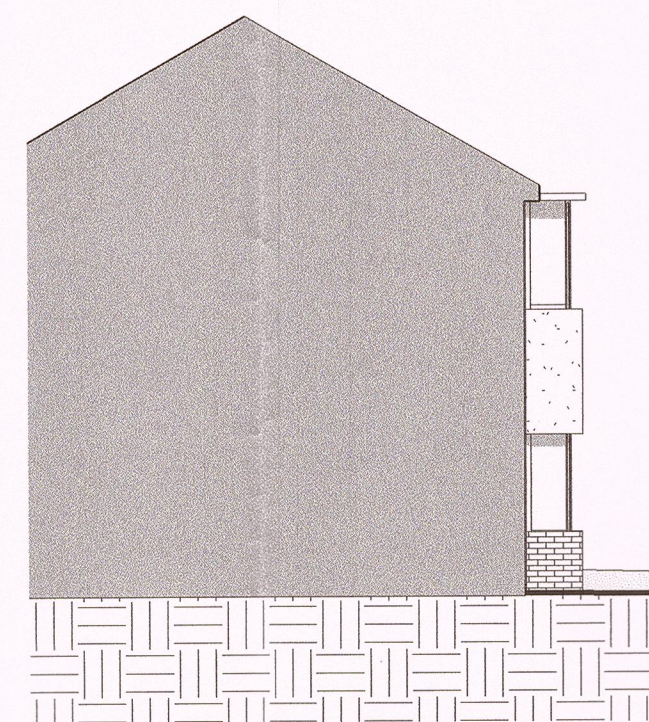


**P3 Proposed Side (north) Elevation**  
1 : 100 N160

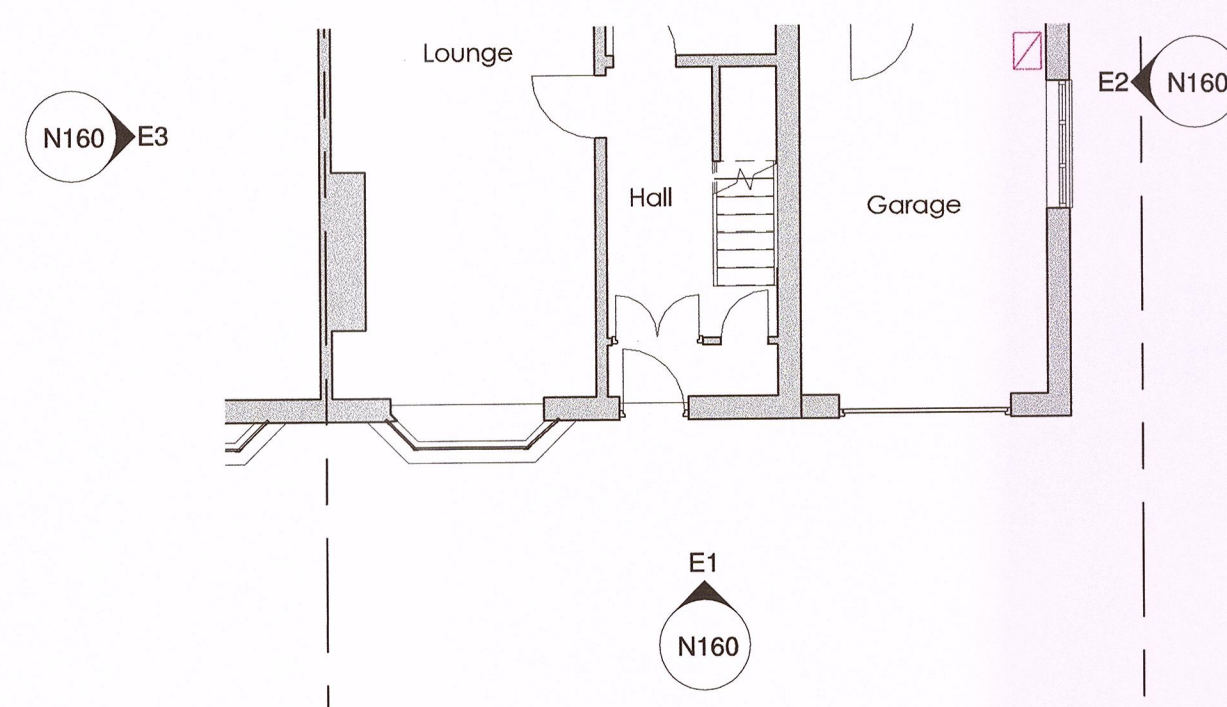

**1 Existing Ground Floor Plan**  
1 : 100 N160

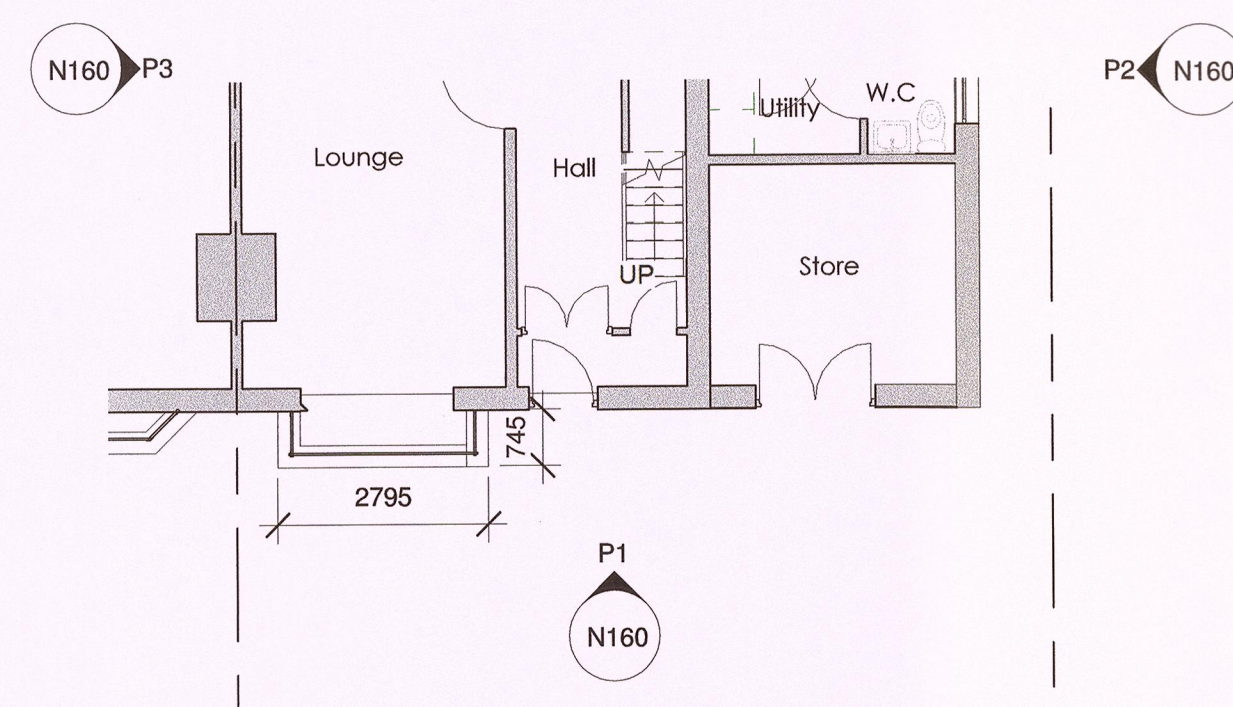


**2 Proposed Ground Floor Plan**  
1 : 100 N160

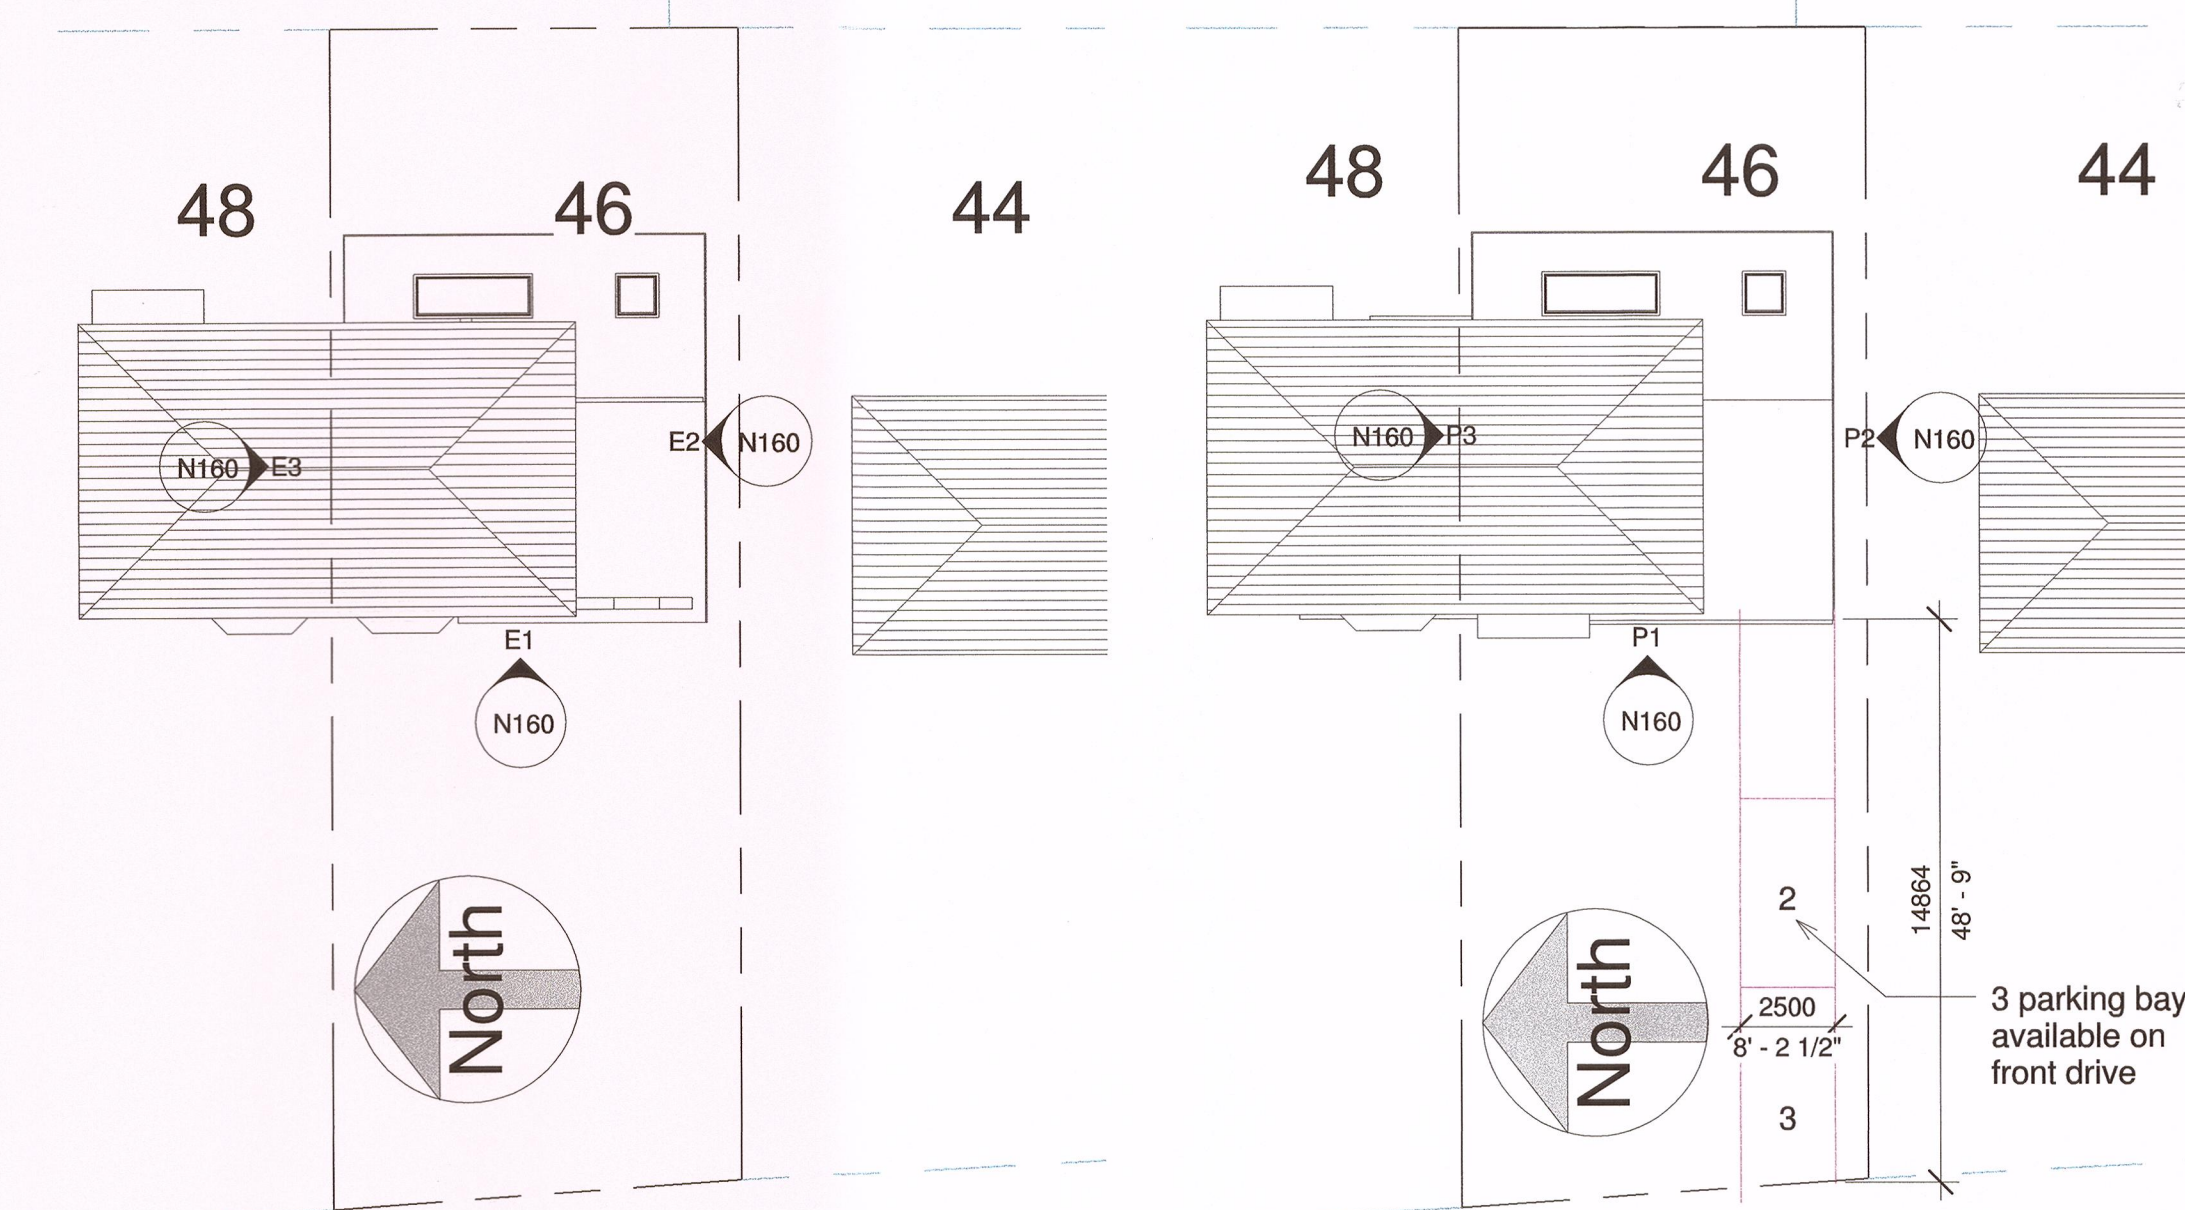

**E4 Existing Site Plan**  
1 : 200 N160

**P4 Proposed Site Plan**  
1 : 200 N160

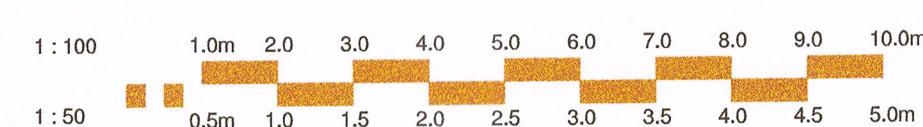

46 KNOWSLEY ROAD, WILPSHIRE

Title  
**Proposed Front Bay Alterations Existing and Proposed Plans**

Drawing No. Rev

N160 I C

**novensus**  
creative thinking...

quality architectural design services

Tel: 0161 408 2785  
ask@novensus.co.uk  
www.novensus.co.uk

PLANNING

03/11/2016 11:34:24