

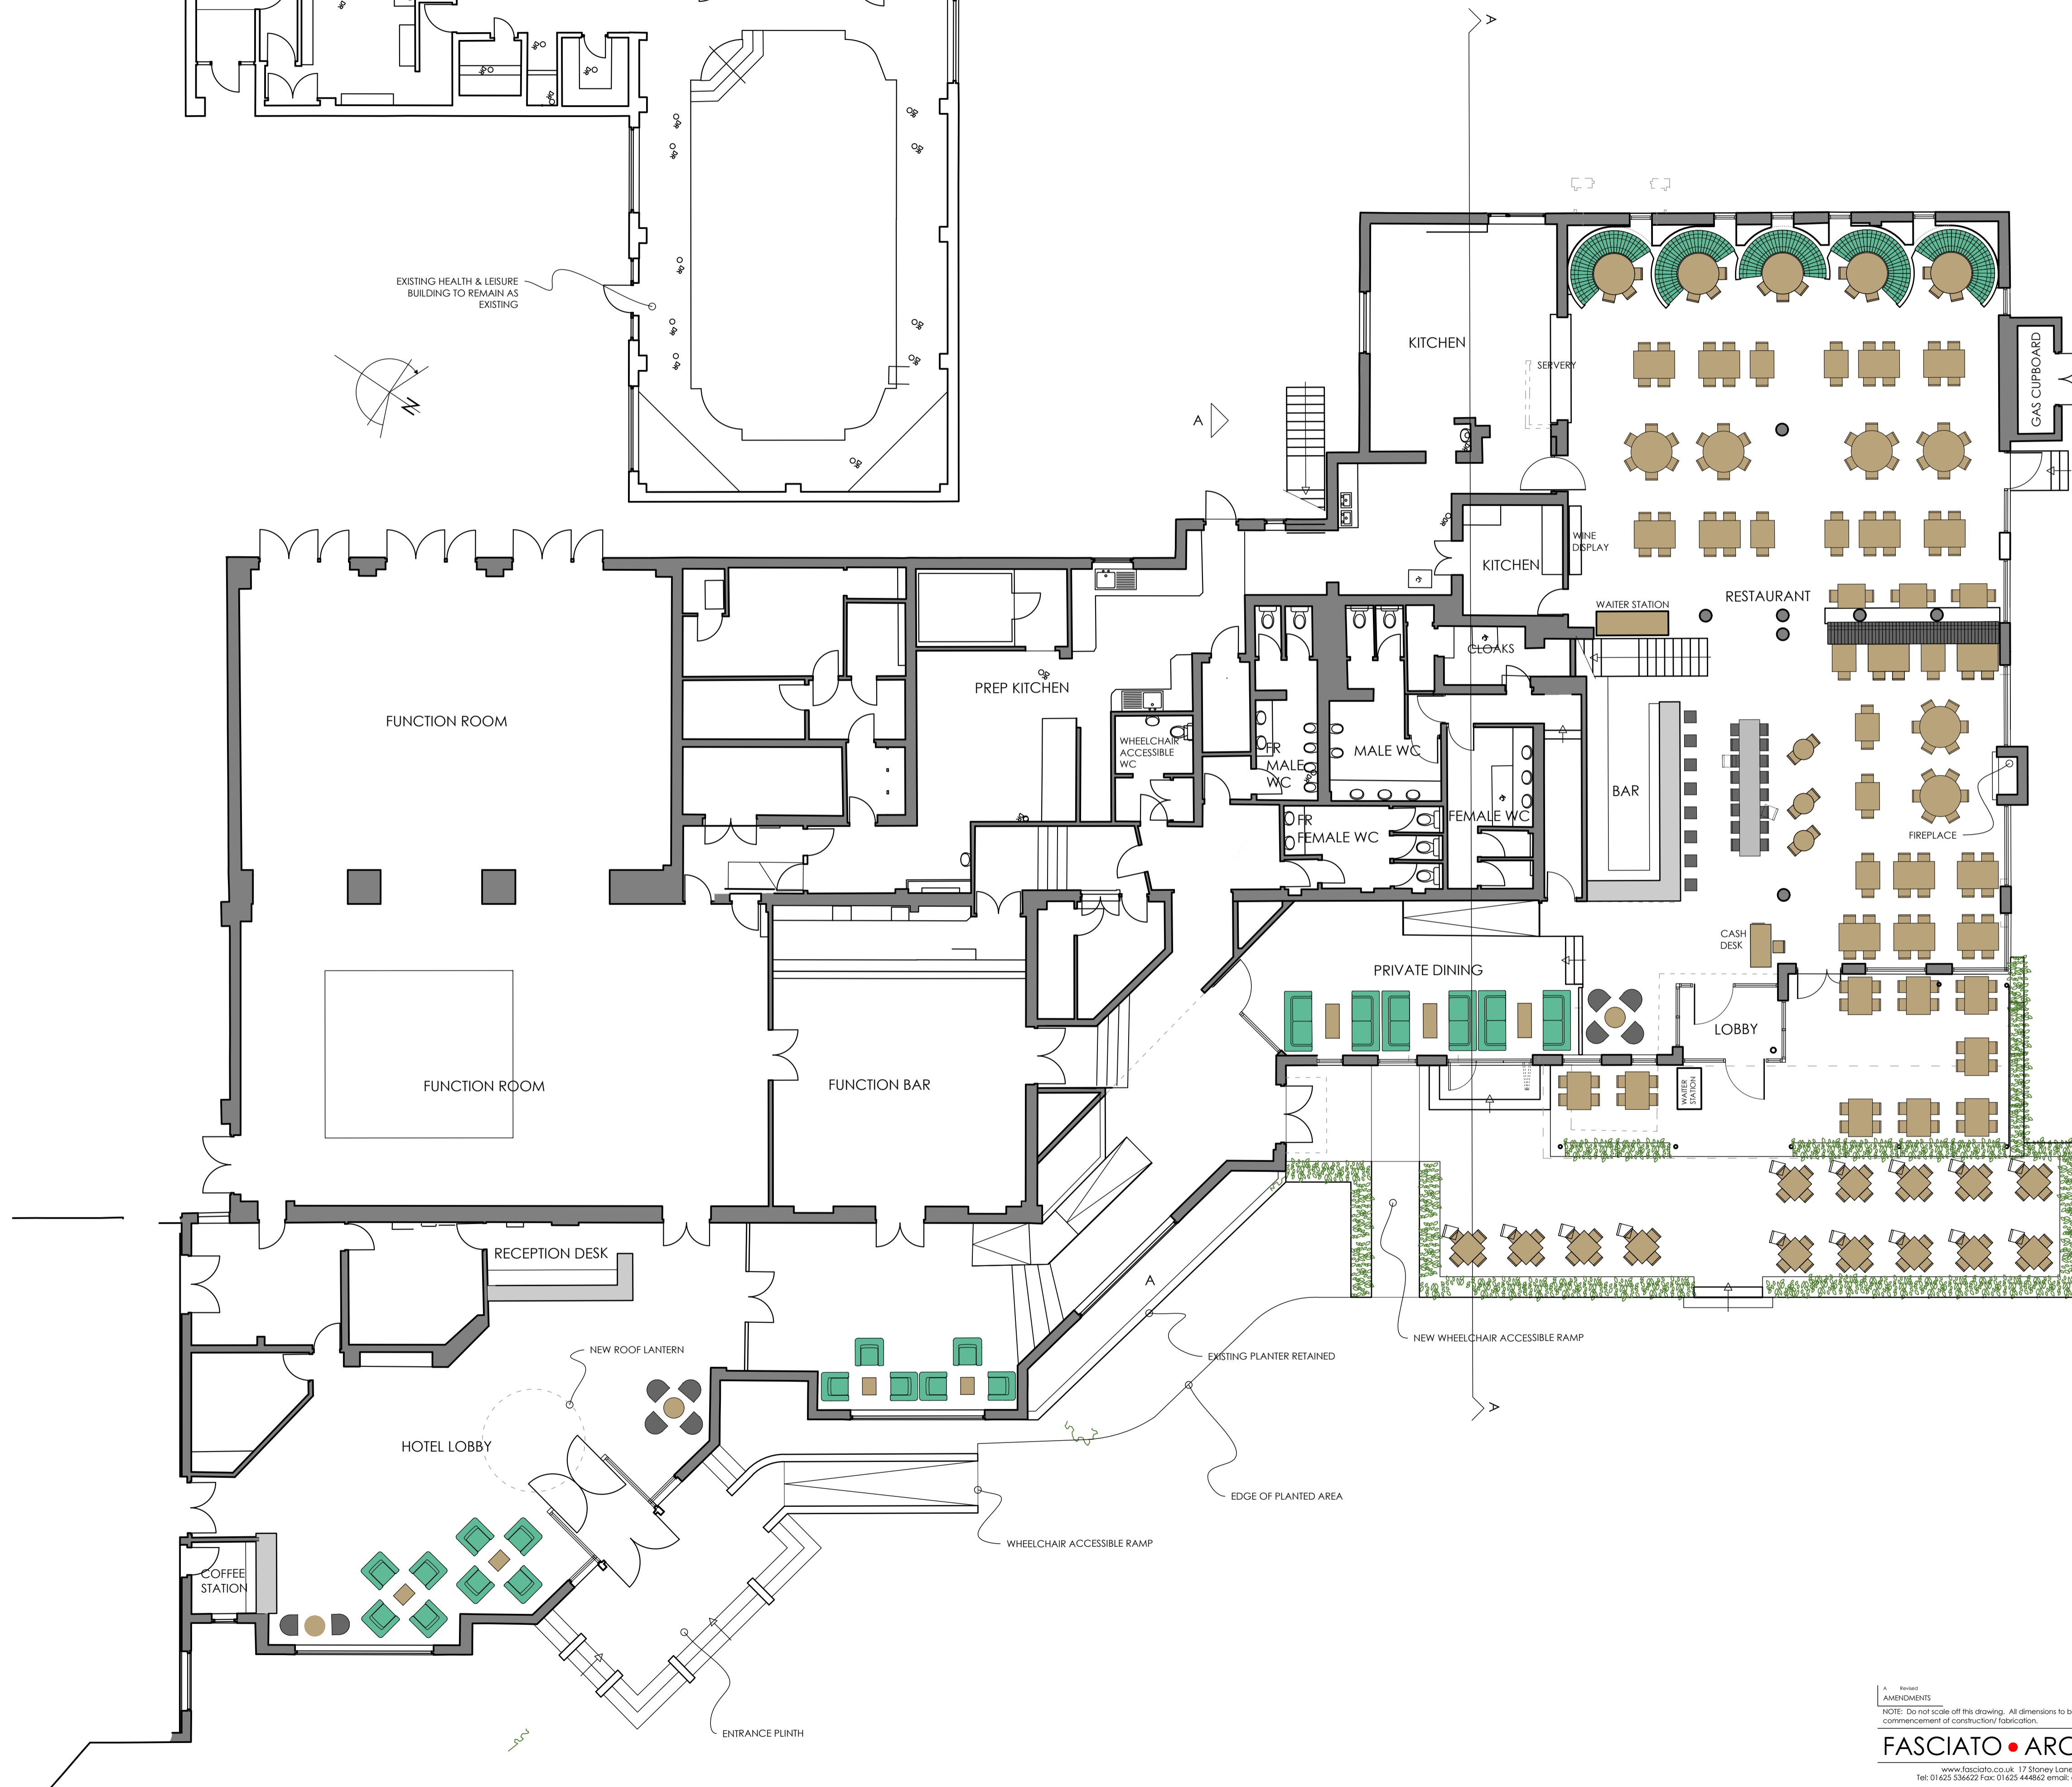


1 Parking & paving revised  
 2.1 Planting & paving areas revised  
 AMENDMENTS  
 NOTE: Do not scale off this drawing. All dimensions to be verified/ checked before commencement of construction/ fabrication.  
 © Fasciato Architects  
**FASCIATO ARCHITECTS**  
 www.fasciato.co.uk, 17 Stoney Lane, Wilmotow, Cheshire, SK9 6JG  
 Tel: 01425 336222 Fax: 01425 444862 email: architects@fasciato.co.uk


SCALE AS INDICATED ONLY WHEN PRINTED A1  
 Project: FOXFIELDS COUNTRY HOTEL Scale: 1:200  
 BILLINGTON Date: 20.05.15  
 Title: PROPOSED SITE PLAN  
 Dwg No.: 1516-1.PL01B

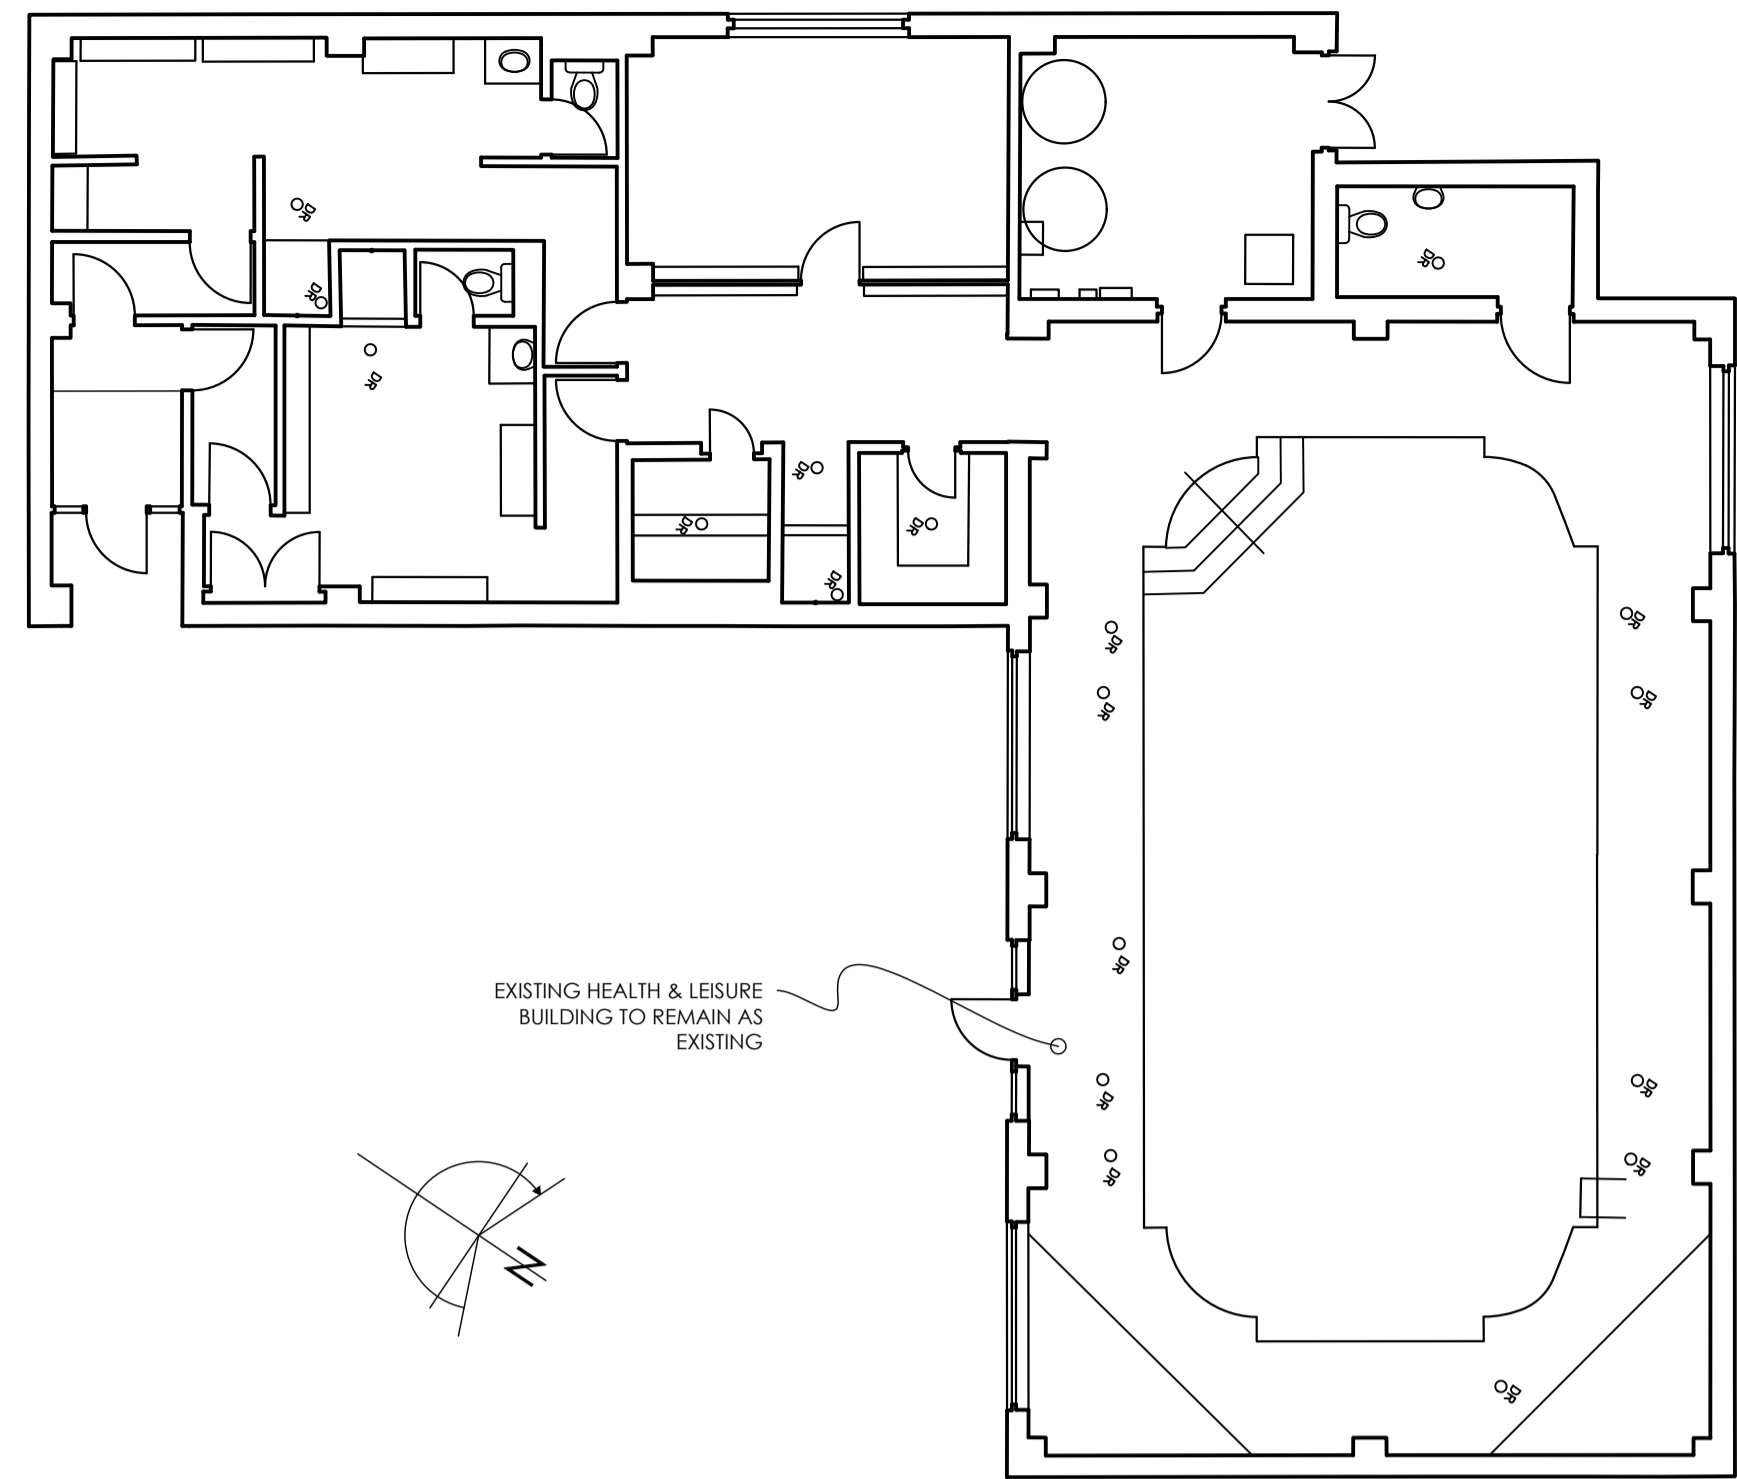


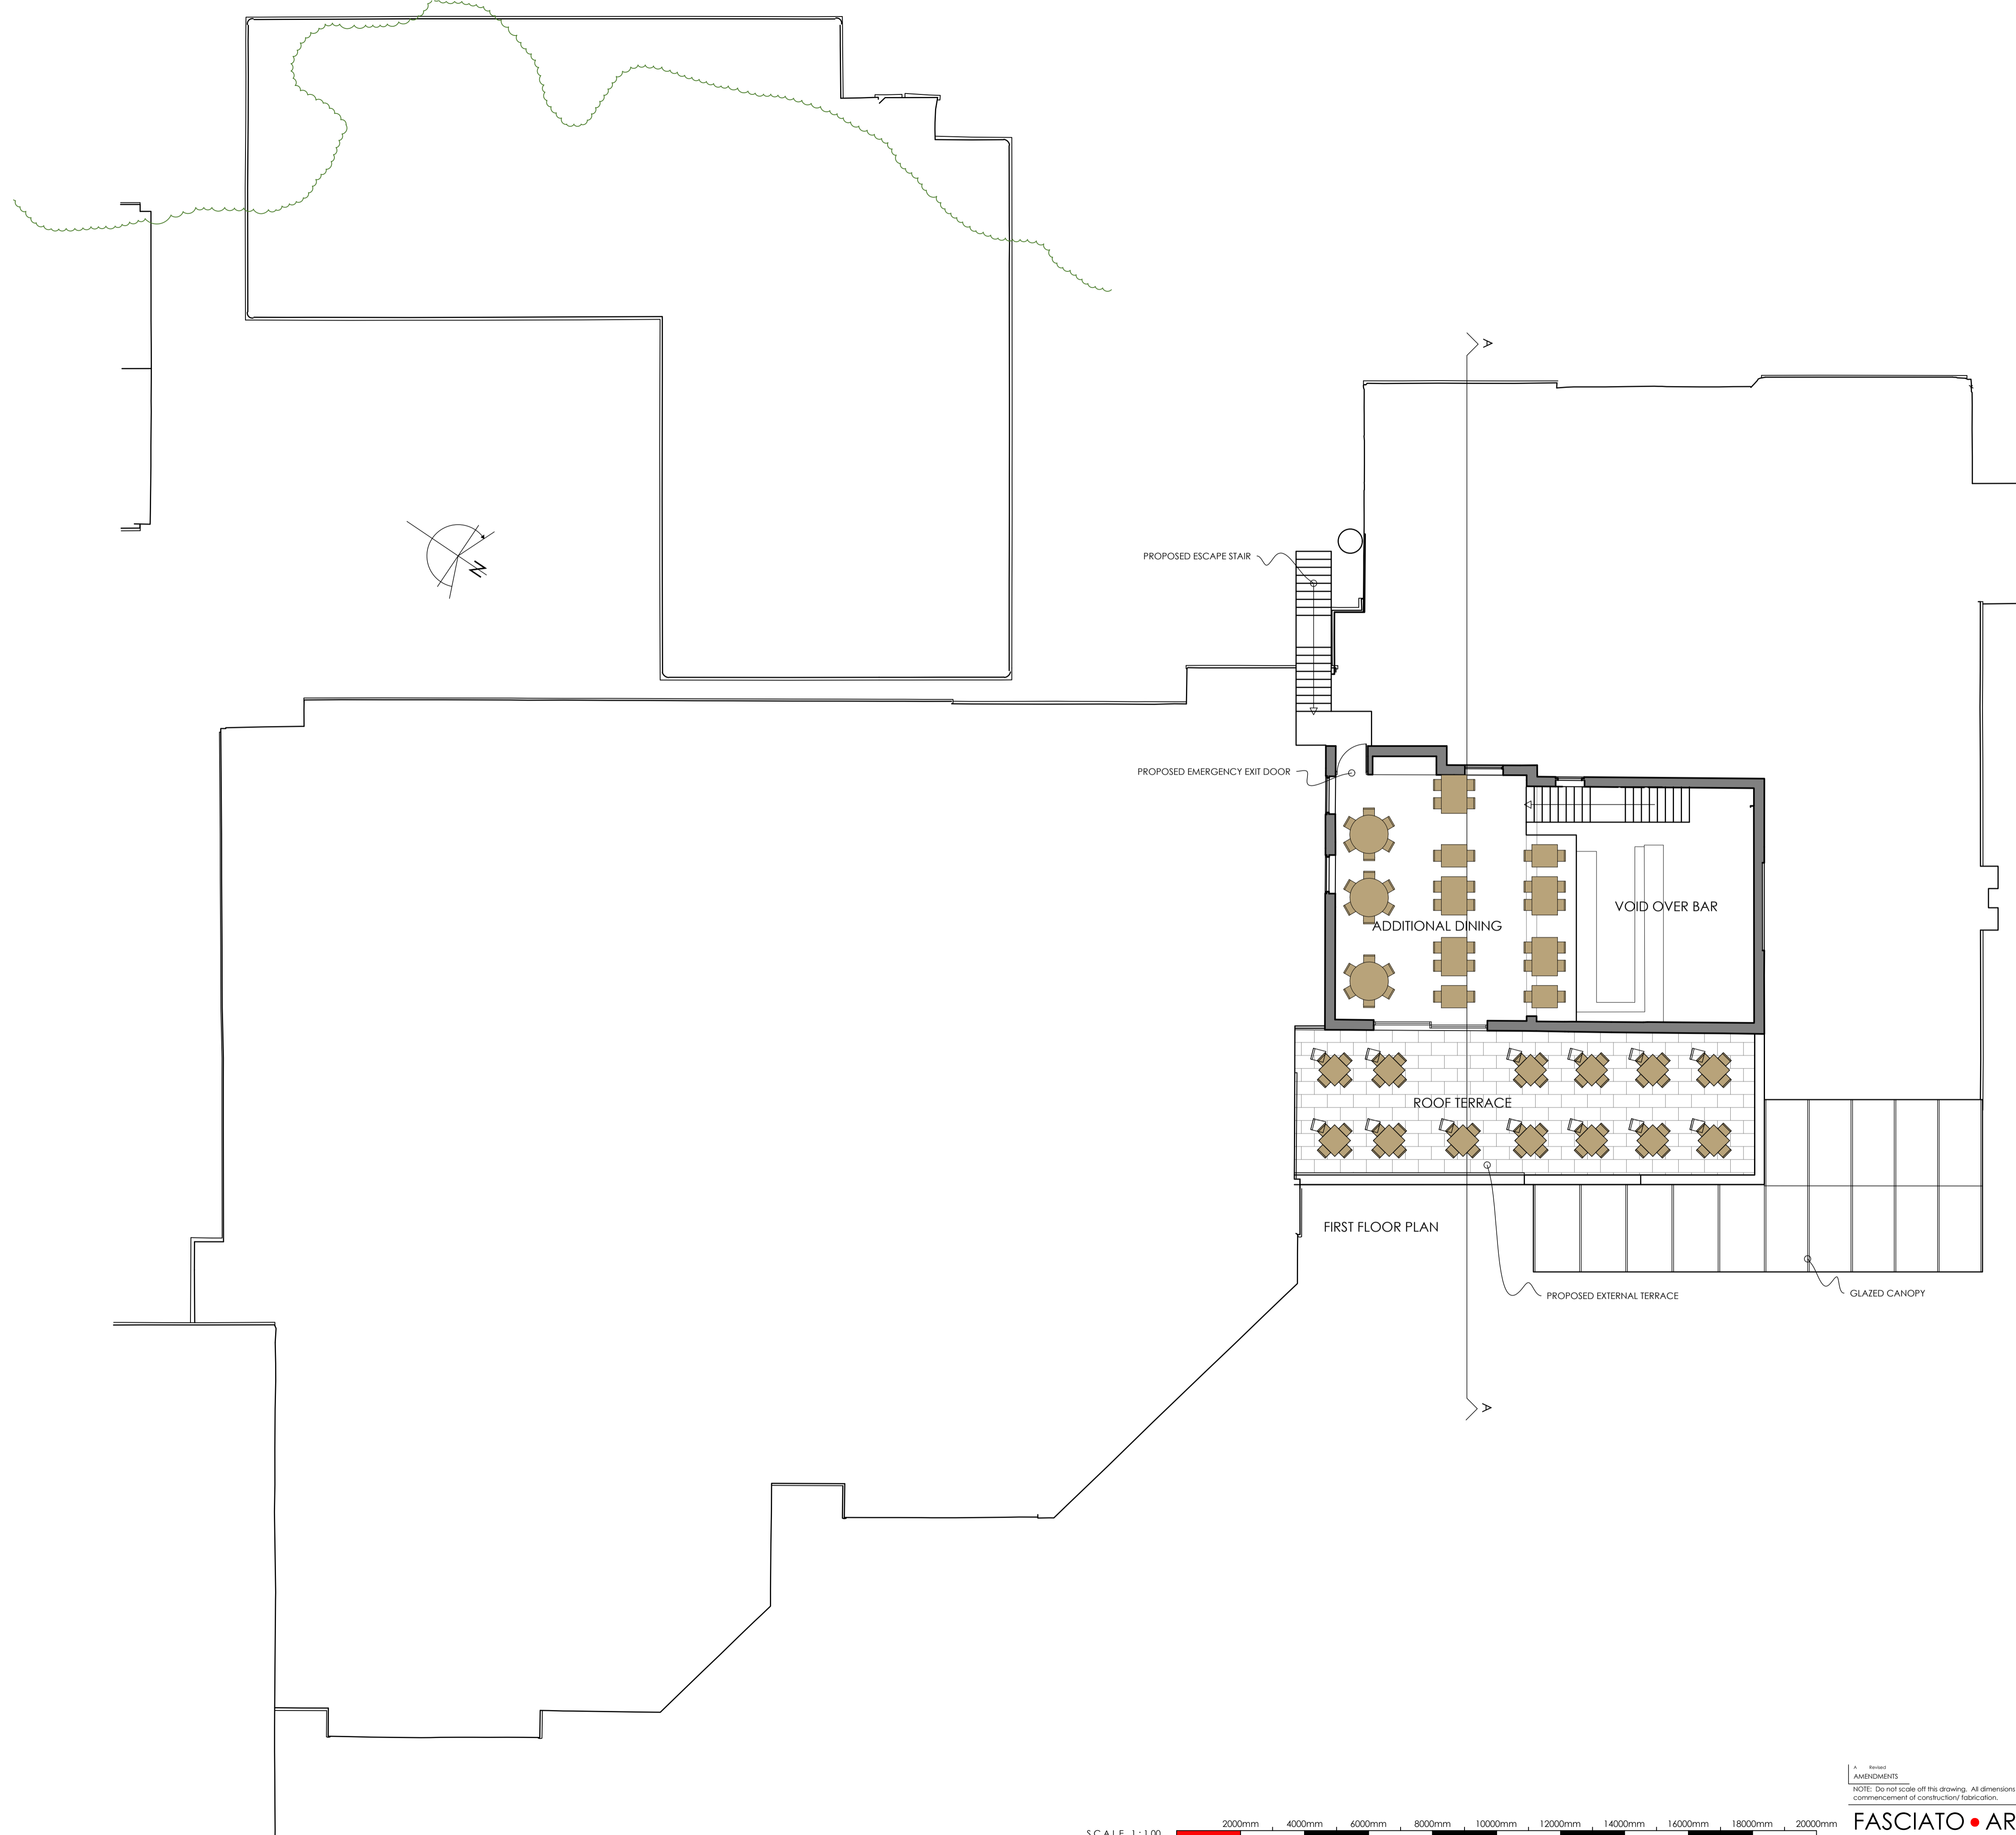


SCALE 1:100

<small>AMENDMENTS</small> <small>NOTE: Do not scale off this drawing. All dimensions to be verified/ checked before commencement of construction/ fabrication.</small> <b>FASCIATO ARCHITECTS</b> <small>www.fasciato.co.uk 17 Stoney Lane, Wilmow, Ches, SK9 6JG          Tel: 01625 336222 Fax: 01625 444802 email: architects@fasciato.co.uk</small>		<small>14.05.15</small> <small>Project:</small> FOXFIELDS COUNTRY HOTEL <small>Scale:</small> 1:100 <small>Date:</small> 20.05.15 <small>Title:</small> PROPOSED FIRST FLOOR PLAN <small>Dwg No.:</small> <b>1516-1.PL03A</b>	<small>SCALE AS INDICATED ONLY WHEN PRINTED A1</small>
--	--	--	--

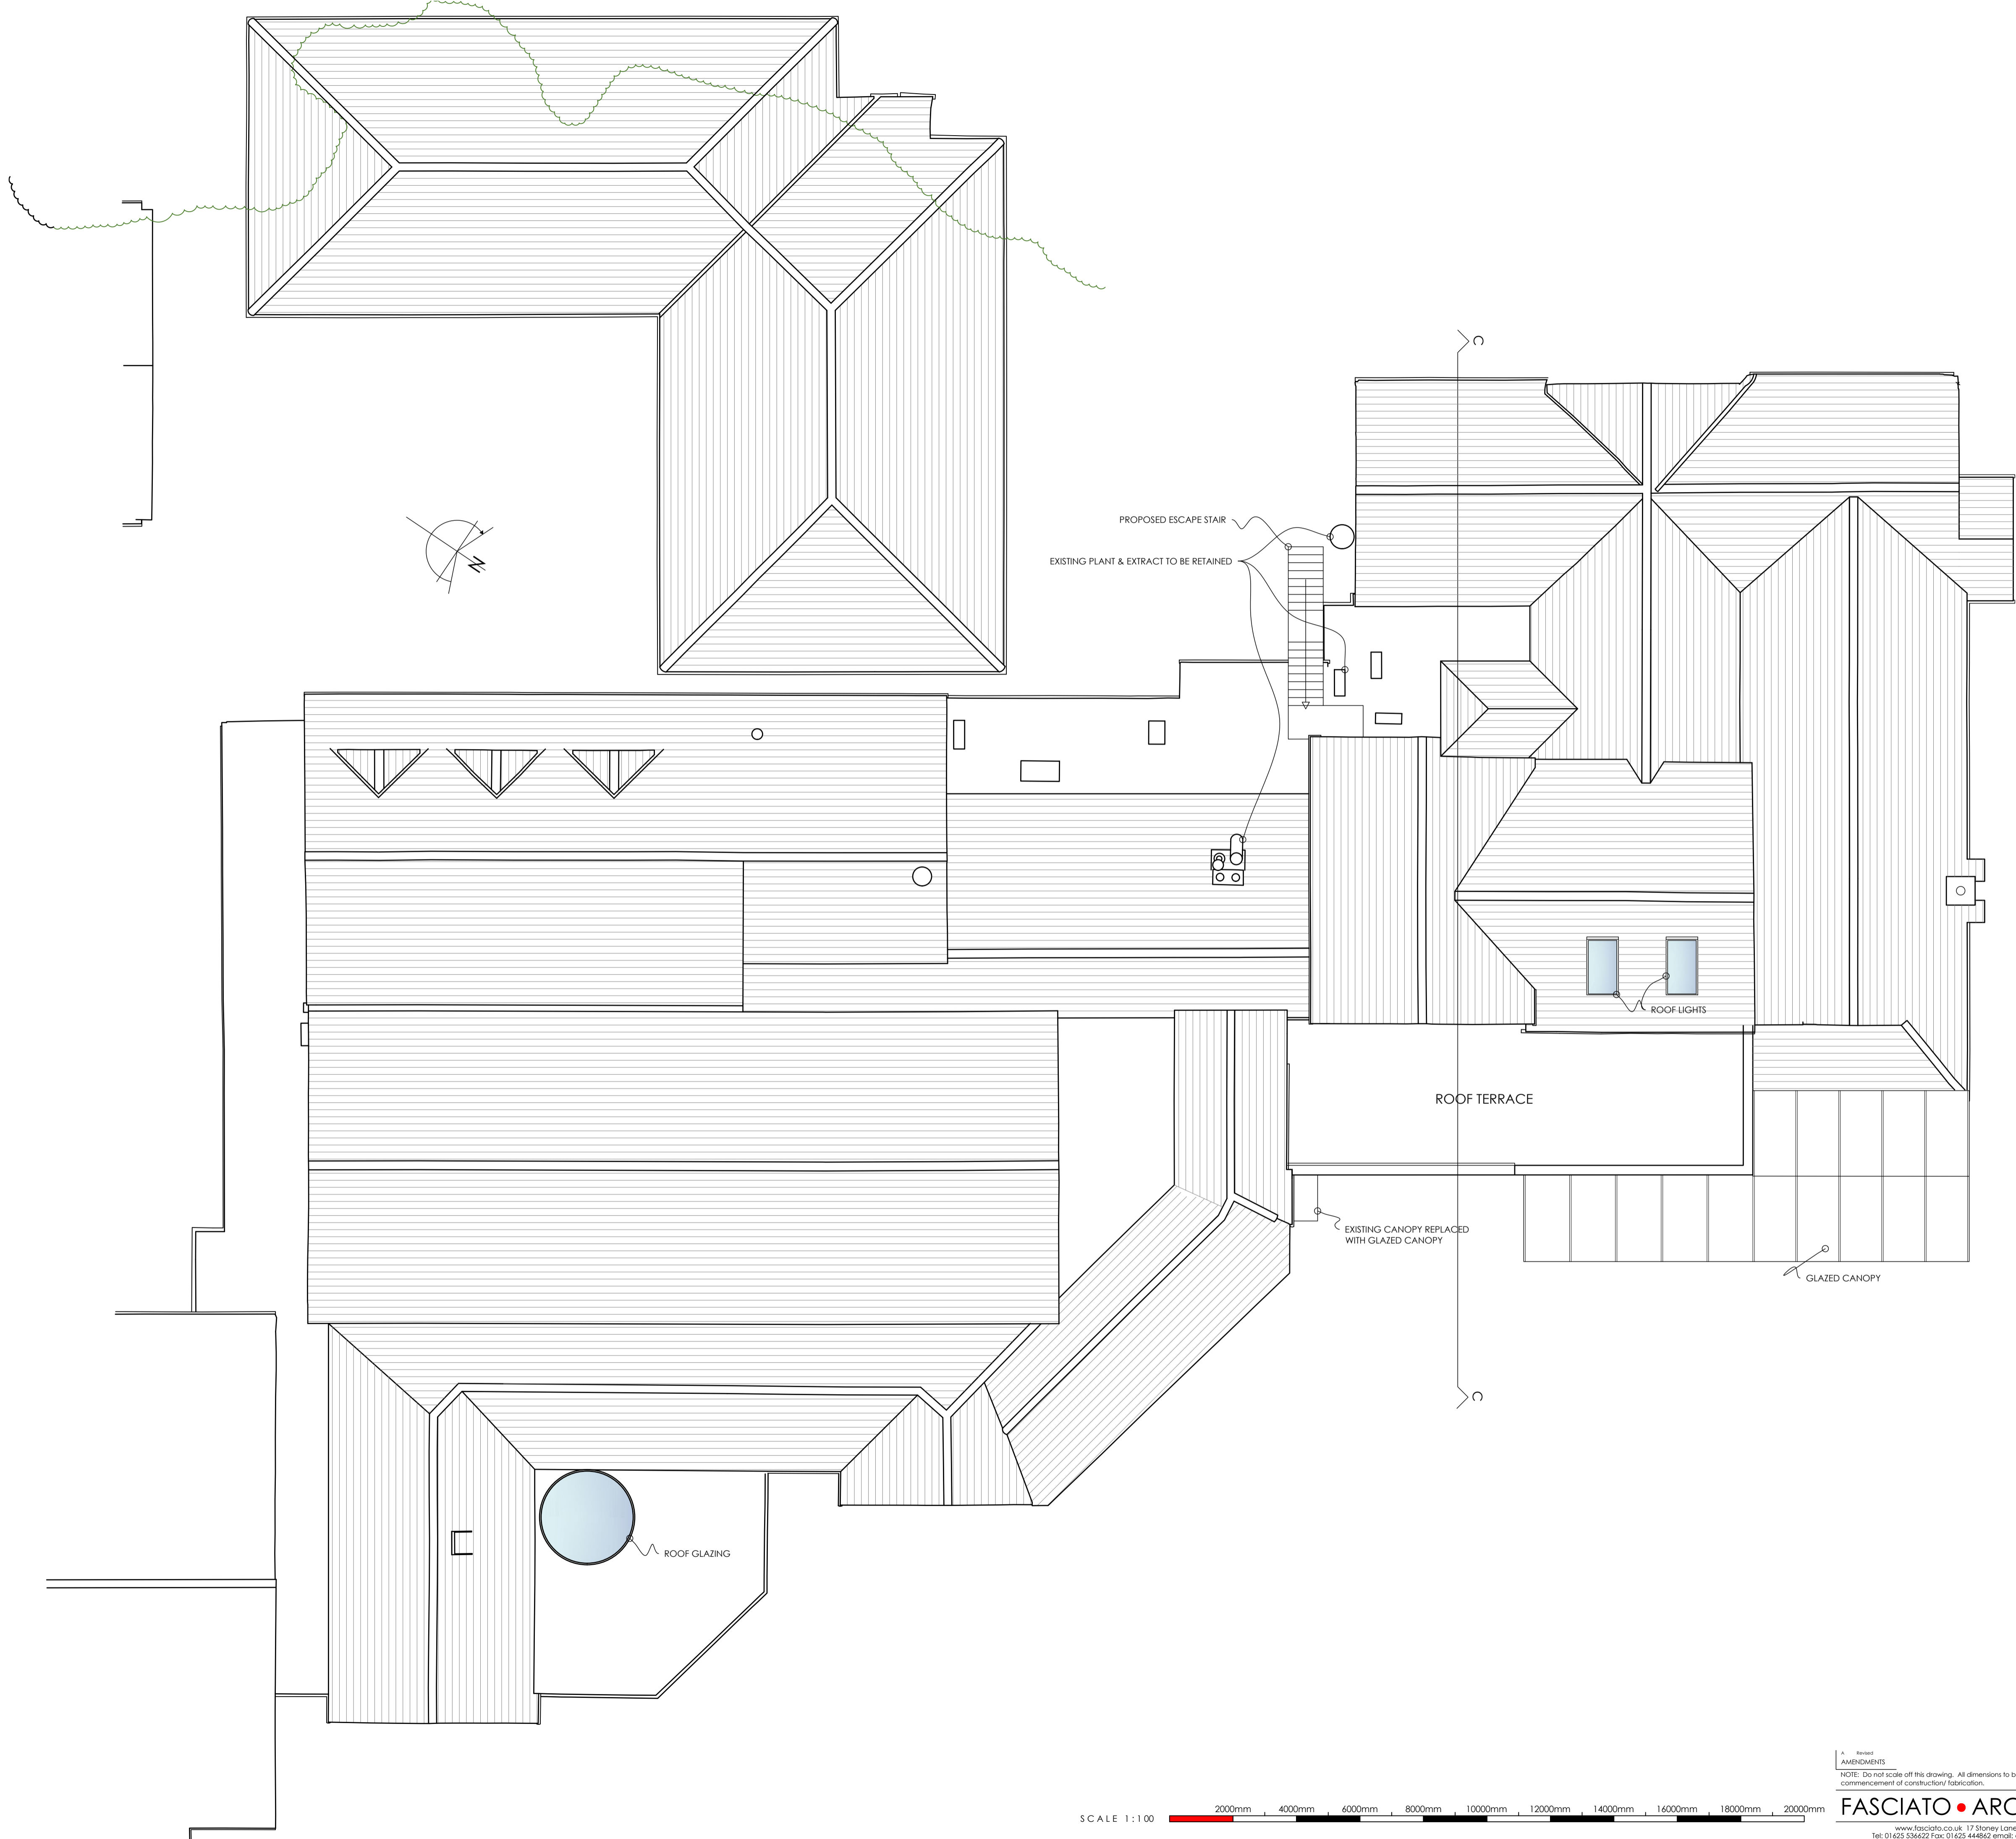


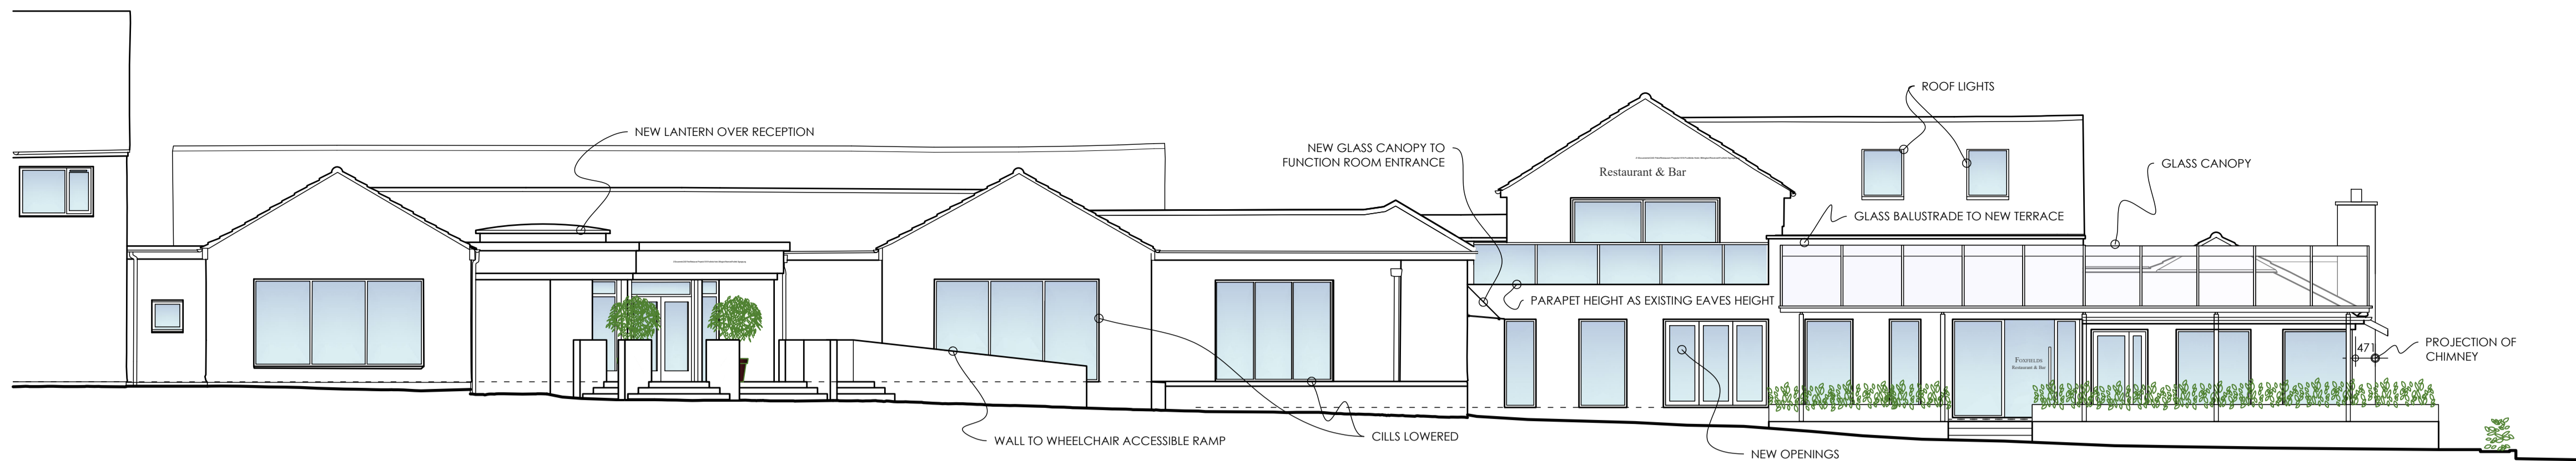


NORTH EAST ELEVATION

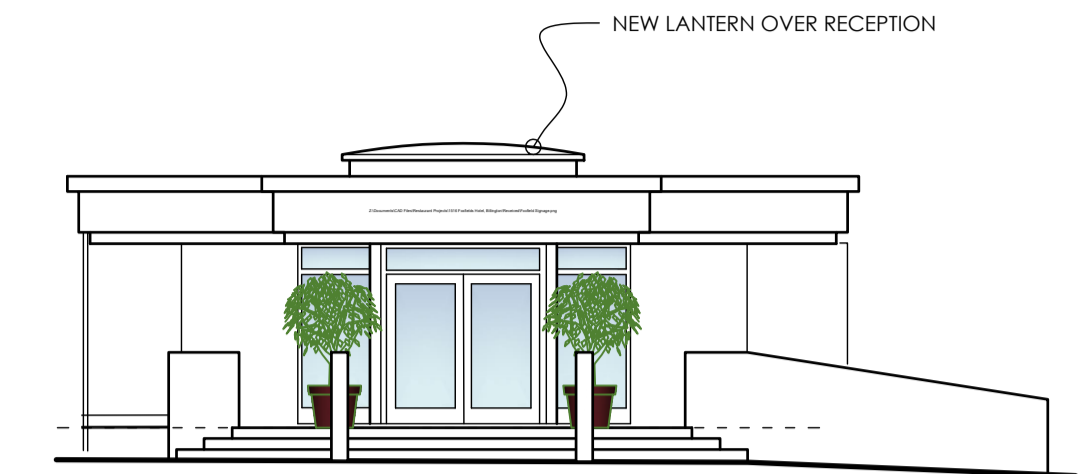


HOTEL ENTRANCE ELEVATION

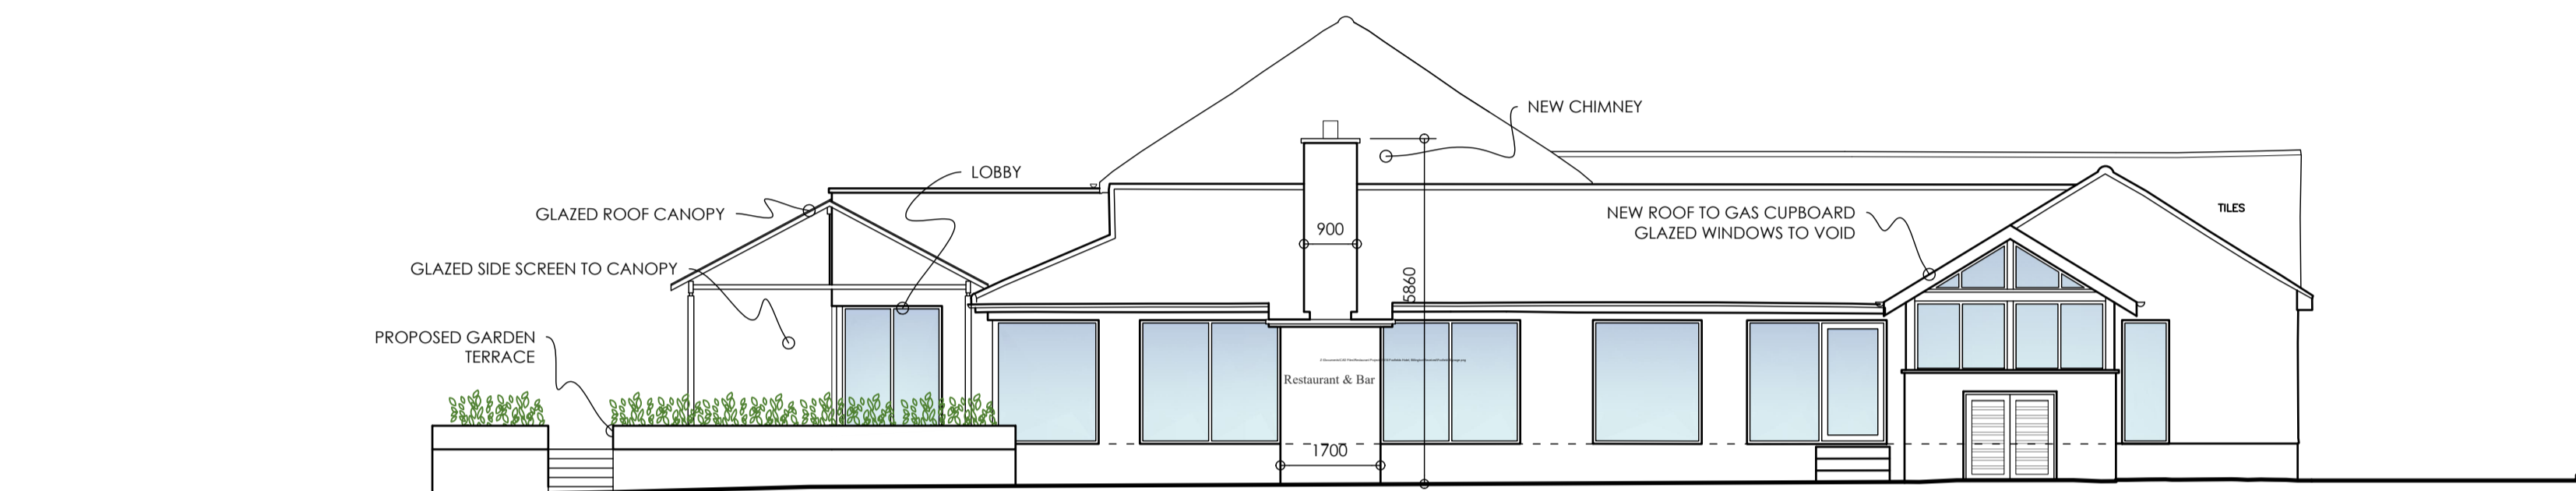


NORTH WEST ELEVATION

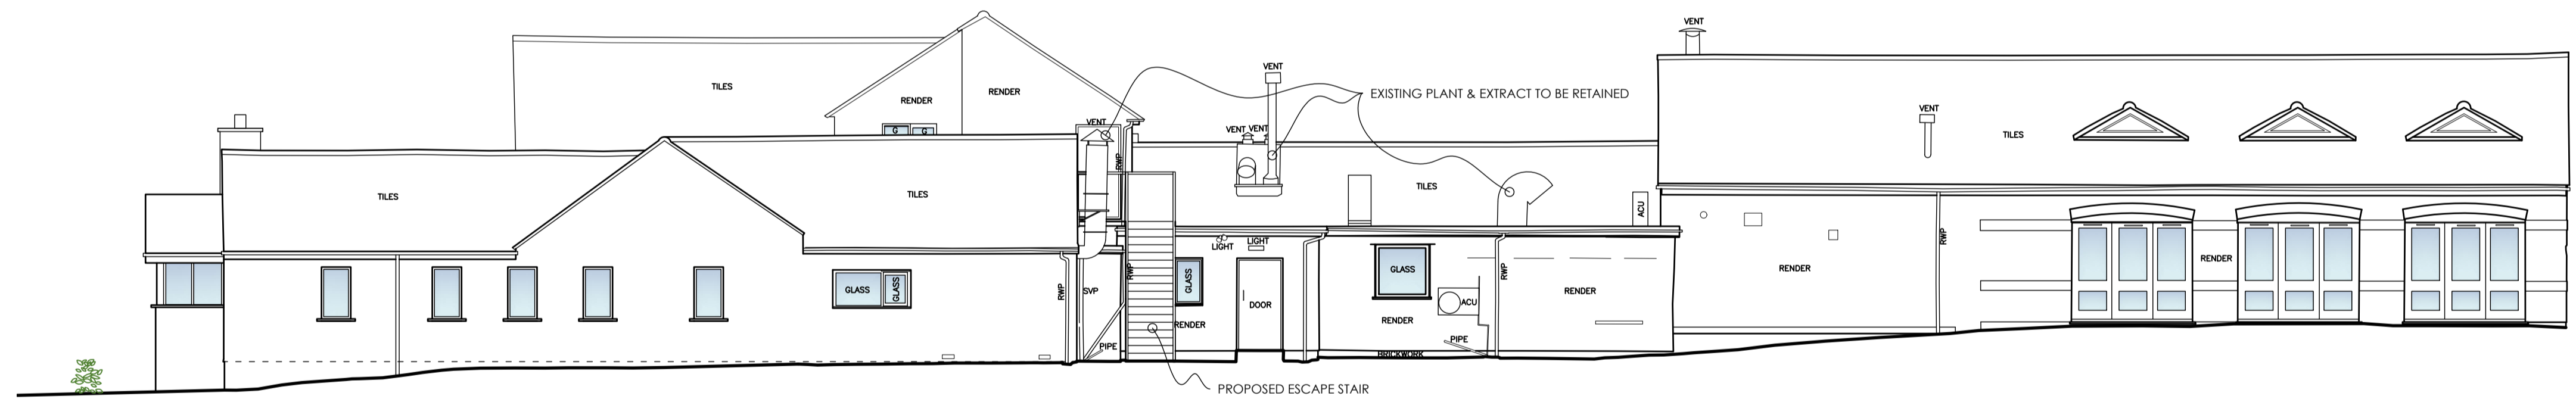

SOUTH WEST ELEVATION

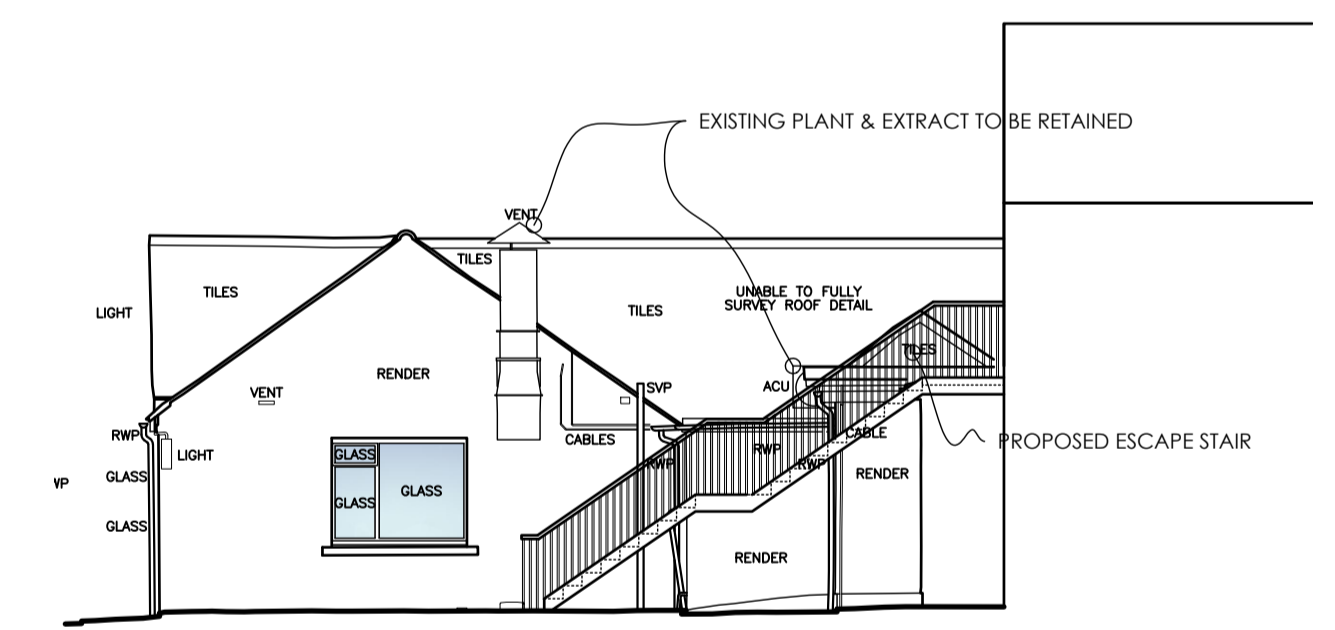

ELEVATION FROM A

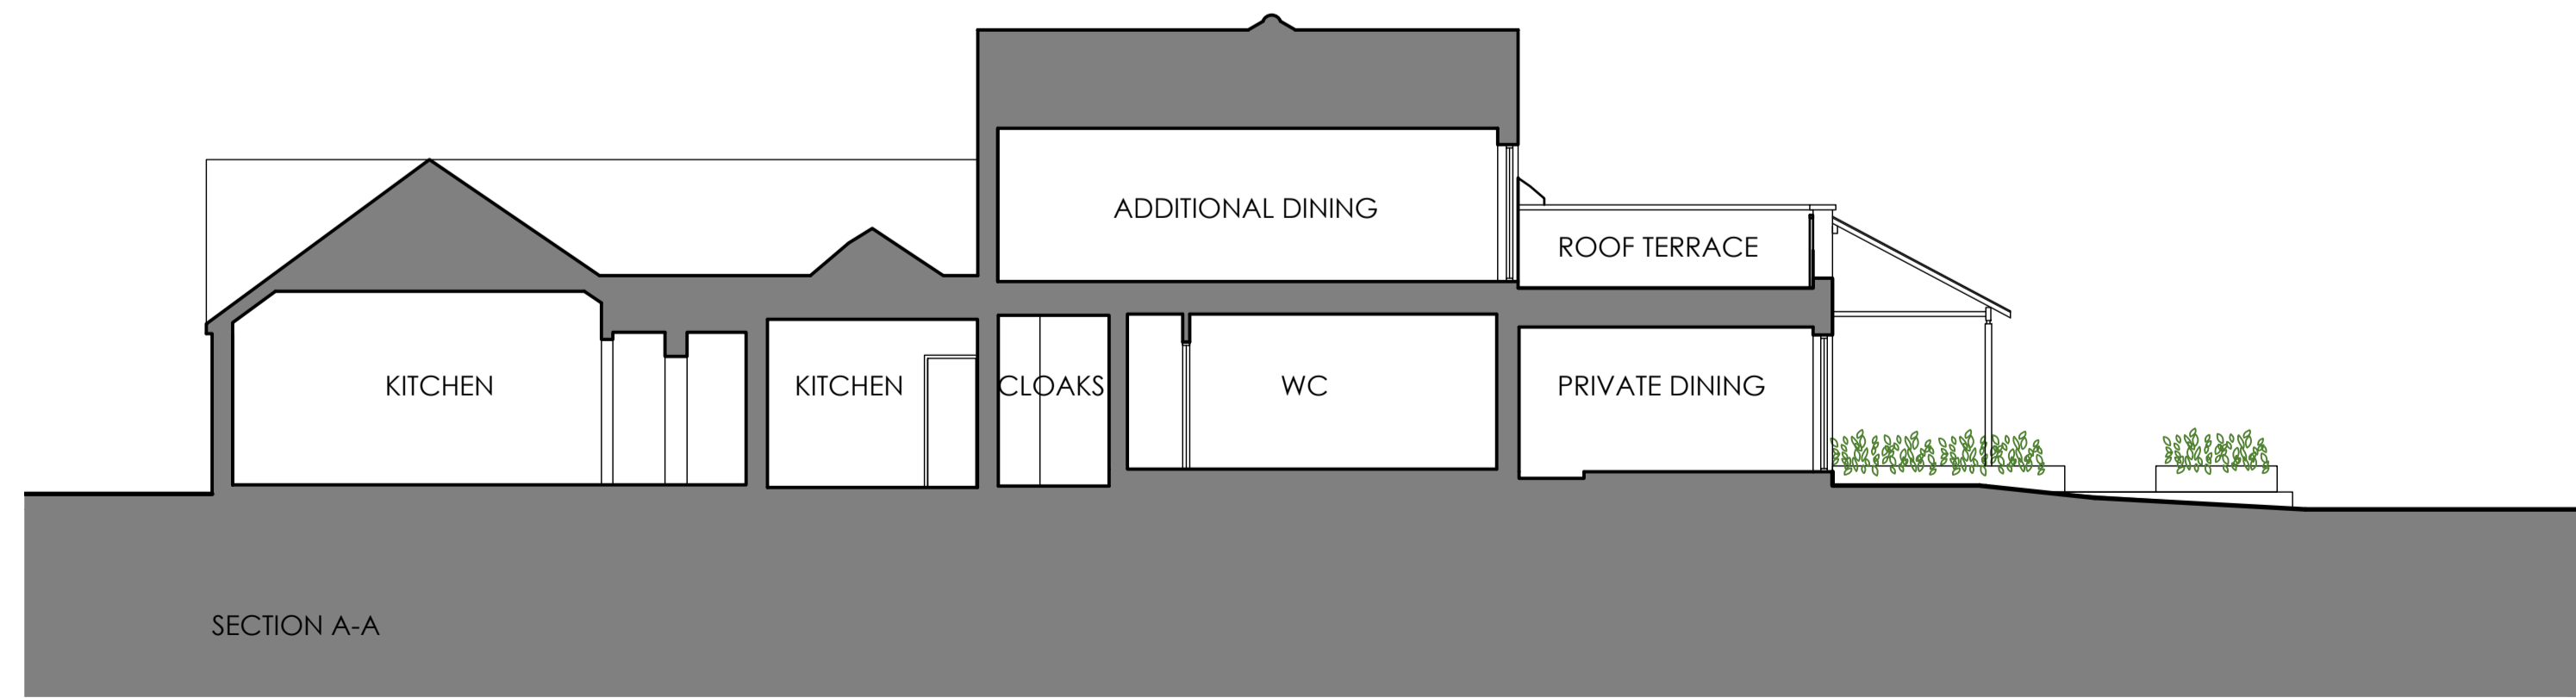

SECTION A-A