

1. Proposed
 2. Existing to be removed
 3. Existing to remain
 Amendments:

FASCIATO ARCHITECTS
 architecture & interiors
 17 Stoney Lane, Wilmslow, Cheshire, SK9 6LG
 T: 01625 536622 @fasciato_design
 architects@fasciato.co.uk fasciato.co.uk


SCALE AS INDICATED AT A1
 Scale of Drawing: 1:200 Date: 20.05.15
 Project:

FOXFIELDS COUNTRY HOTEL
 BILLINGTON

Drawing Title:
**PROPOSED
 SITE PLAN**
 Drawing Number:

1516.PL01C

NOTE:
 © Fasciato Architects. Do not scale off this drawing
 All dimensions to be verified / checked before
 commencement of construction/fabrication

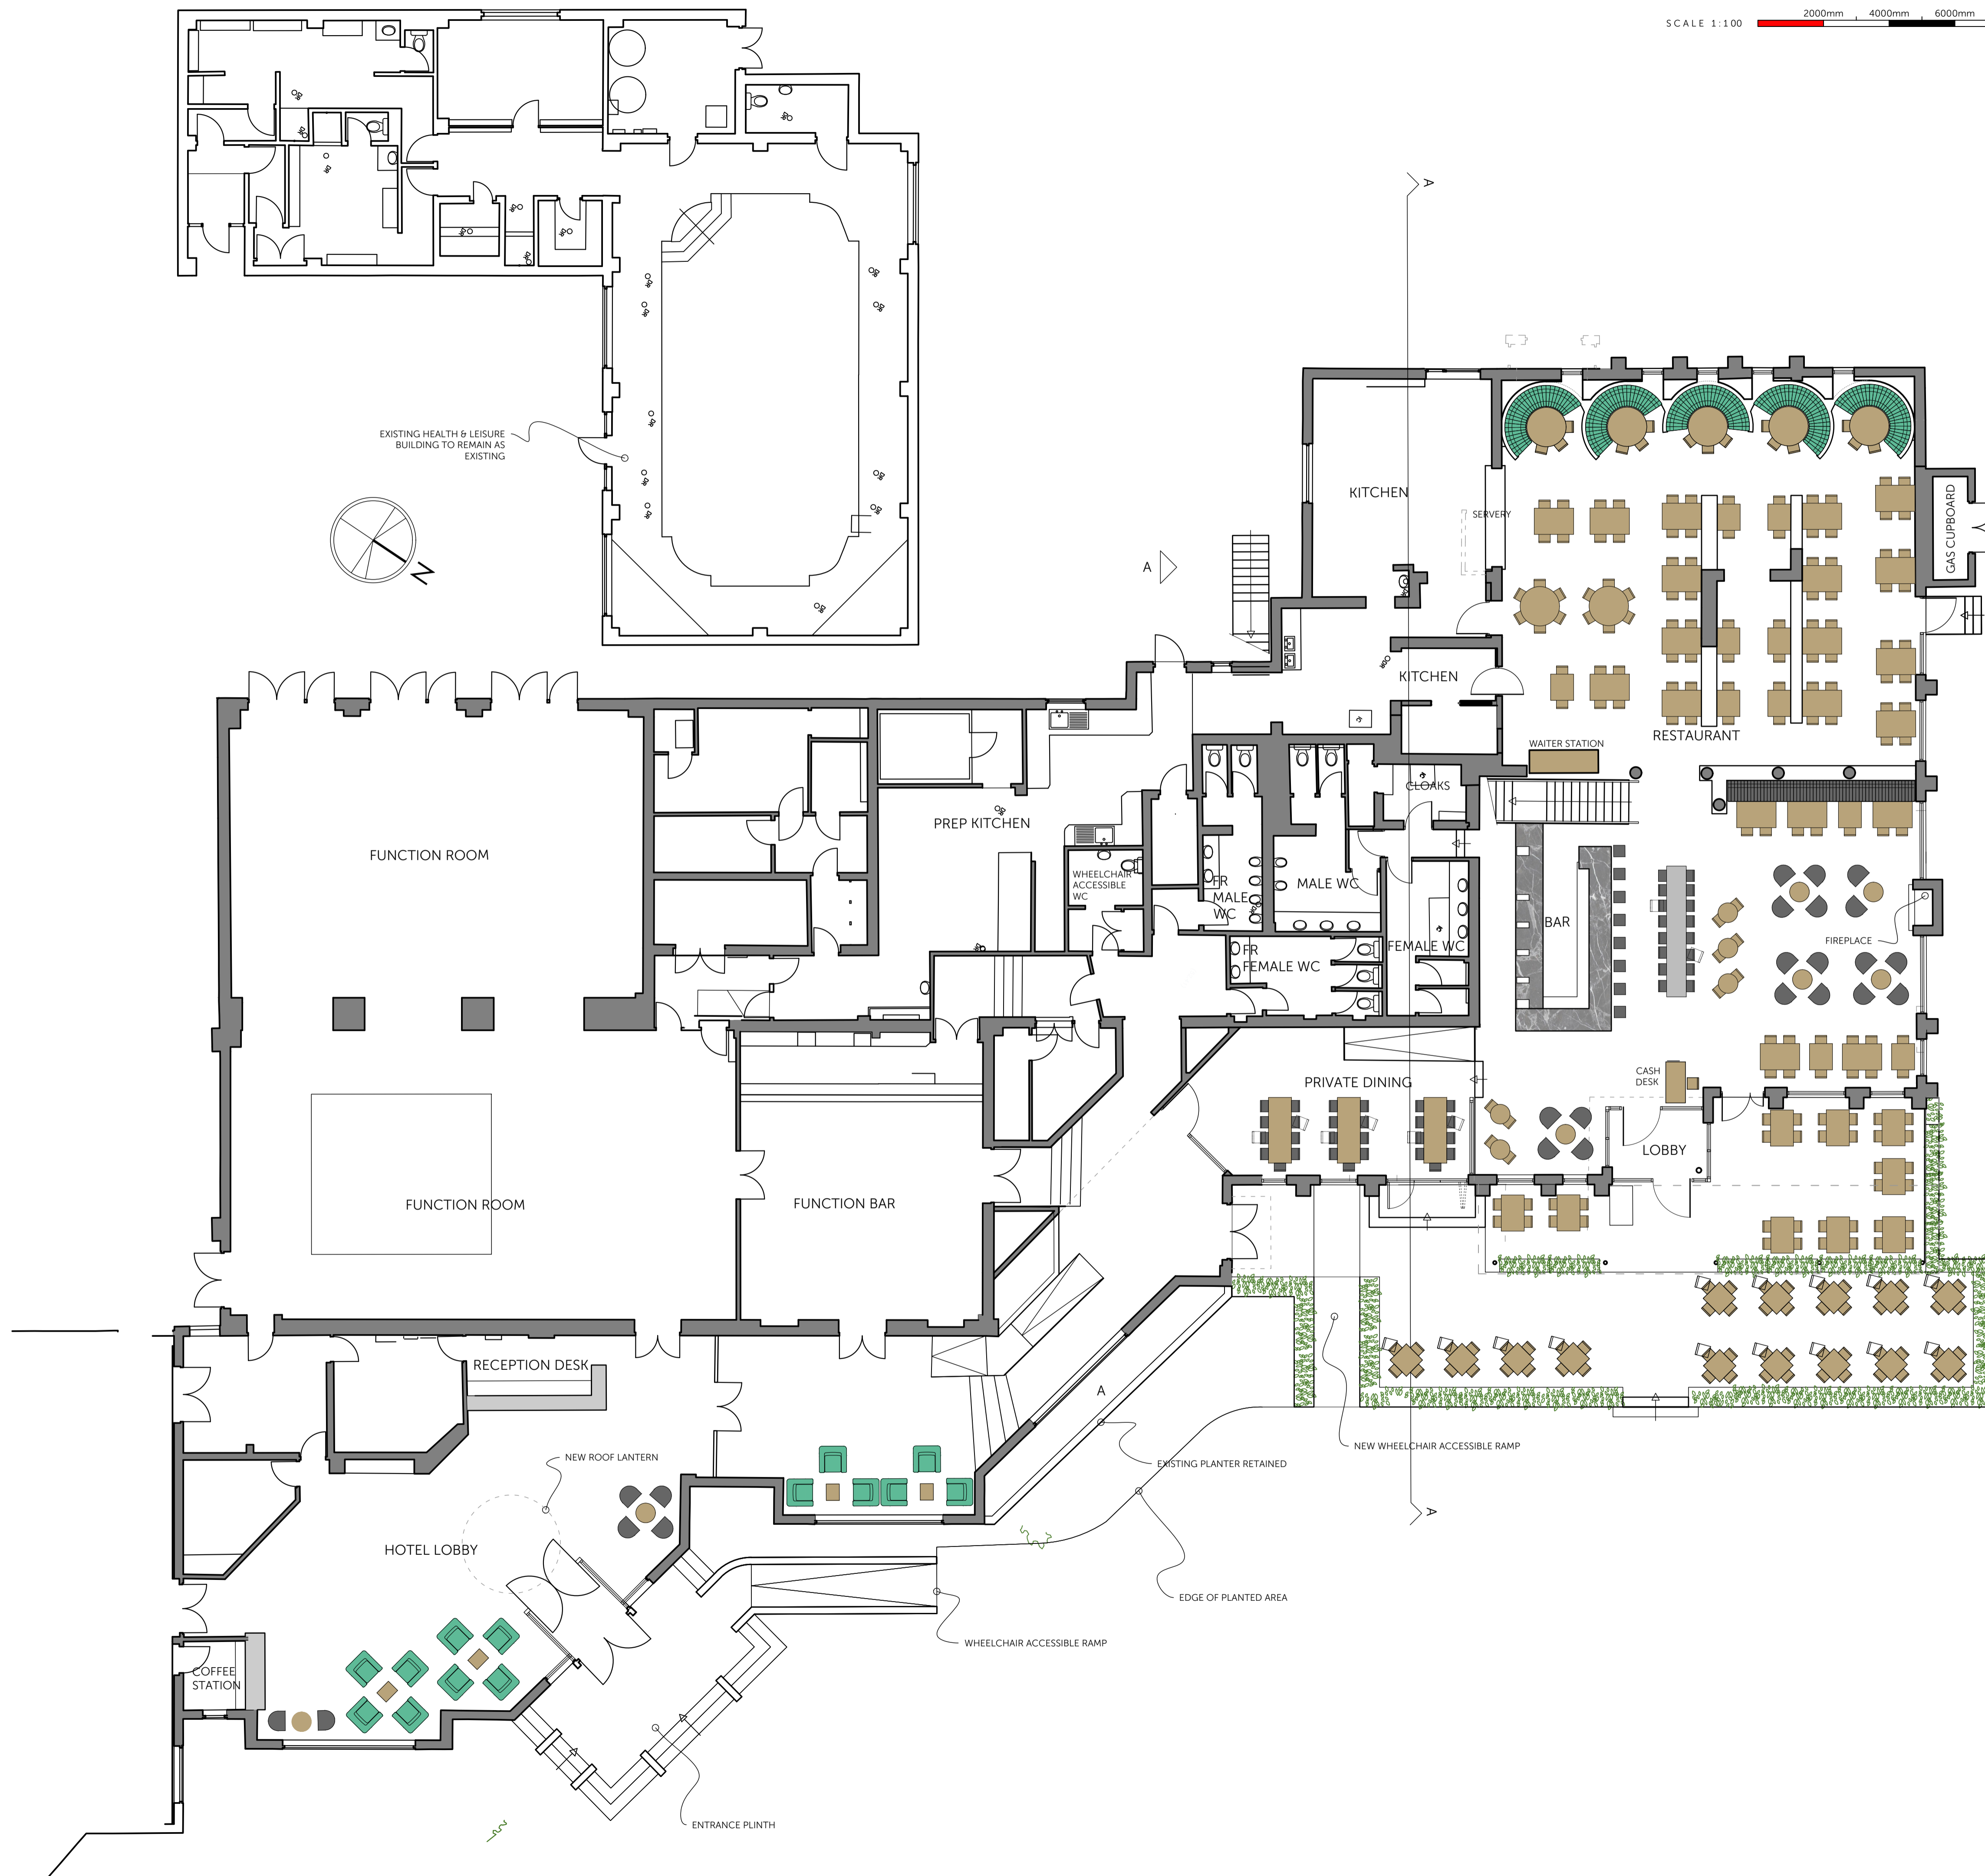

18.05.15
12.05.15



FASCIATO ARCHITECTS
architecture & interiors

17 Stoney Lane, Wilmslow, Cheshire, SK9 6LG
T: 01253 536622 @fasciato_design
architects@fasciato.co.uk fasciato.co.uk



SCALE AS INDICATED AT A1
Scale of Drawing: Date:
1:100 20.05.15
Project:

FOXFIELDS COUNTRY HOTEL
BILLINGTON


Drawing Title:
PROPOSED
GROUND FLOOR PLAN
Drawing Number:

1516.PL02C

NOTE:
© Fasciato Architects. Do not scale off this drawing
All dimensions to be verified / checked before
commencement of construction/fabrication

 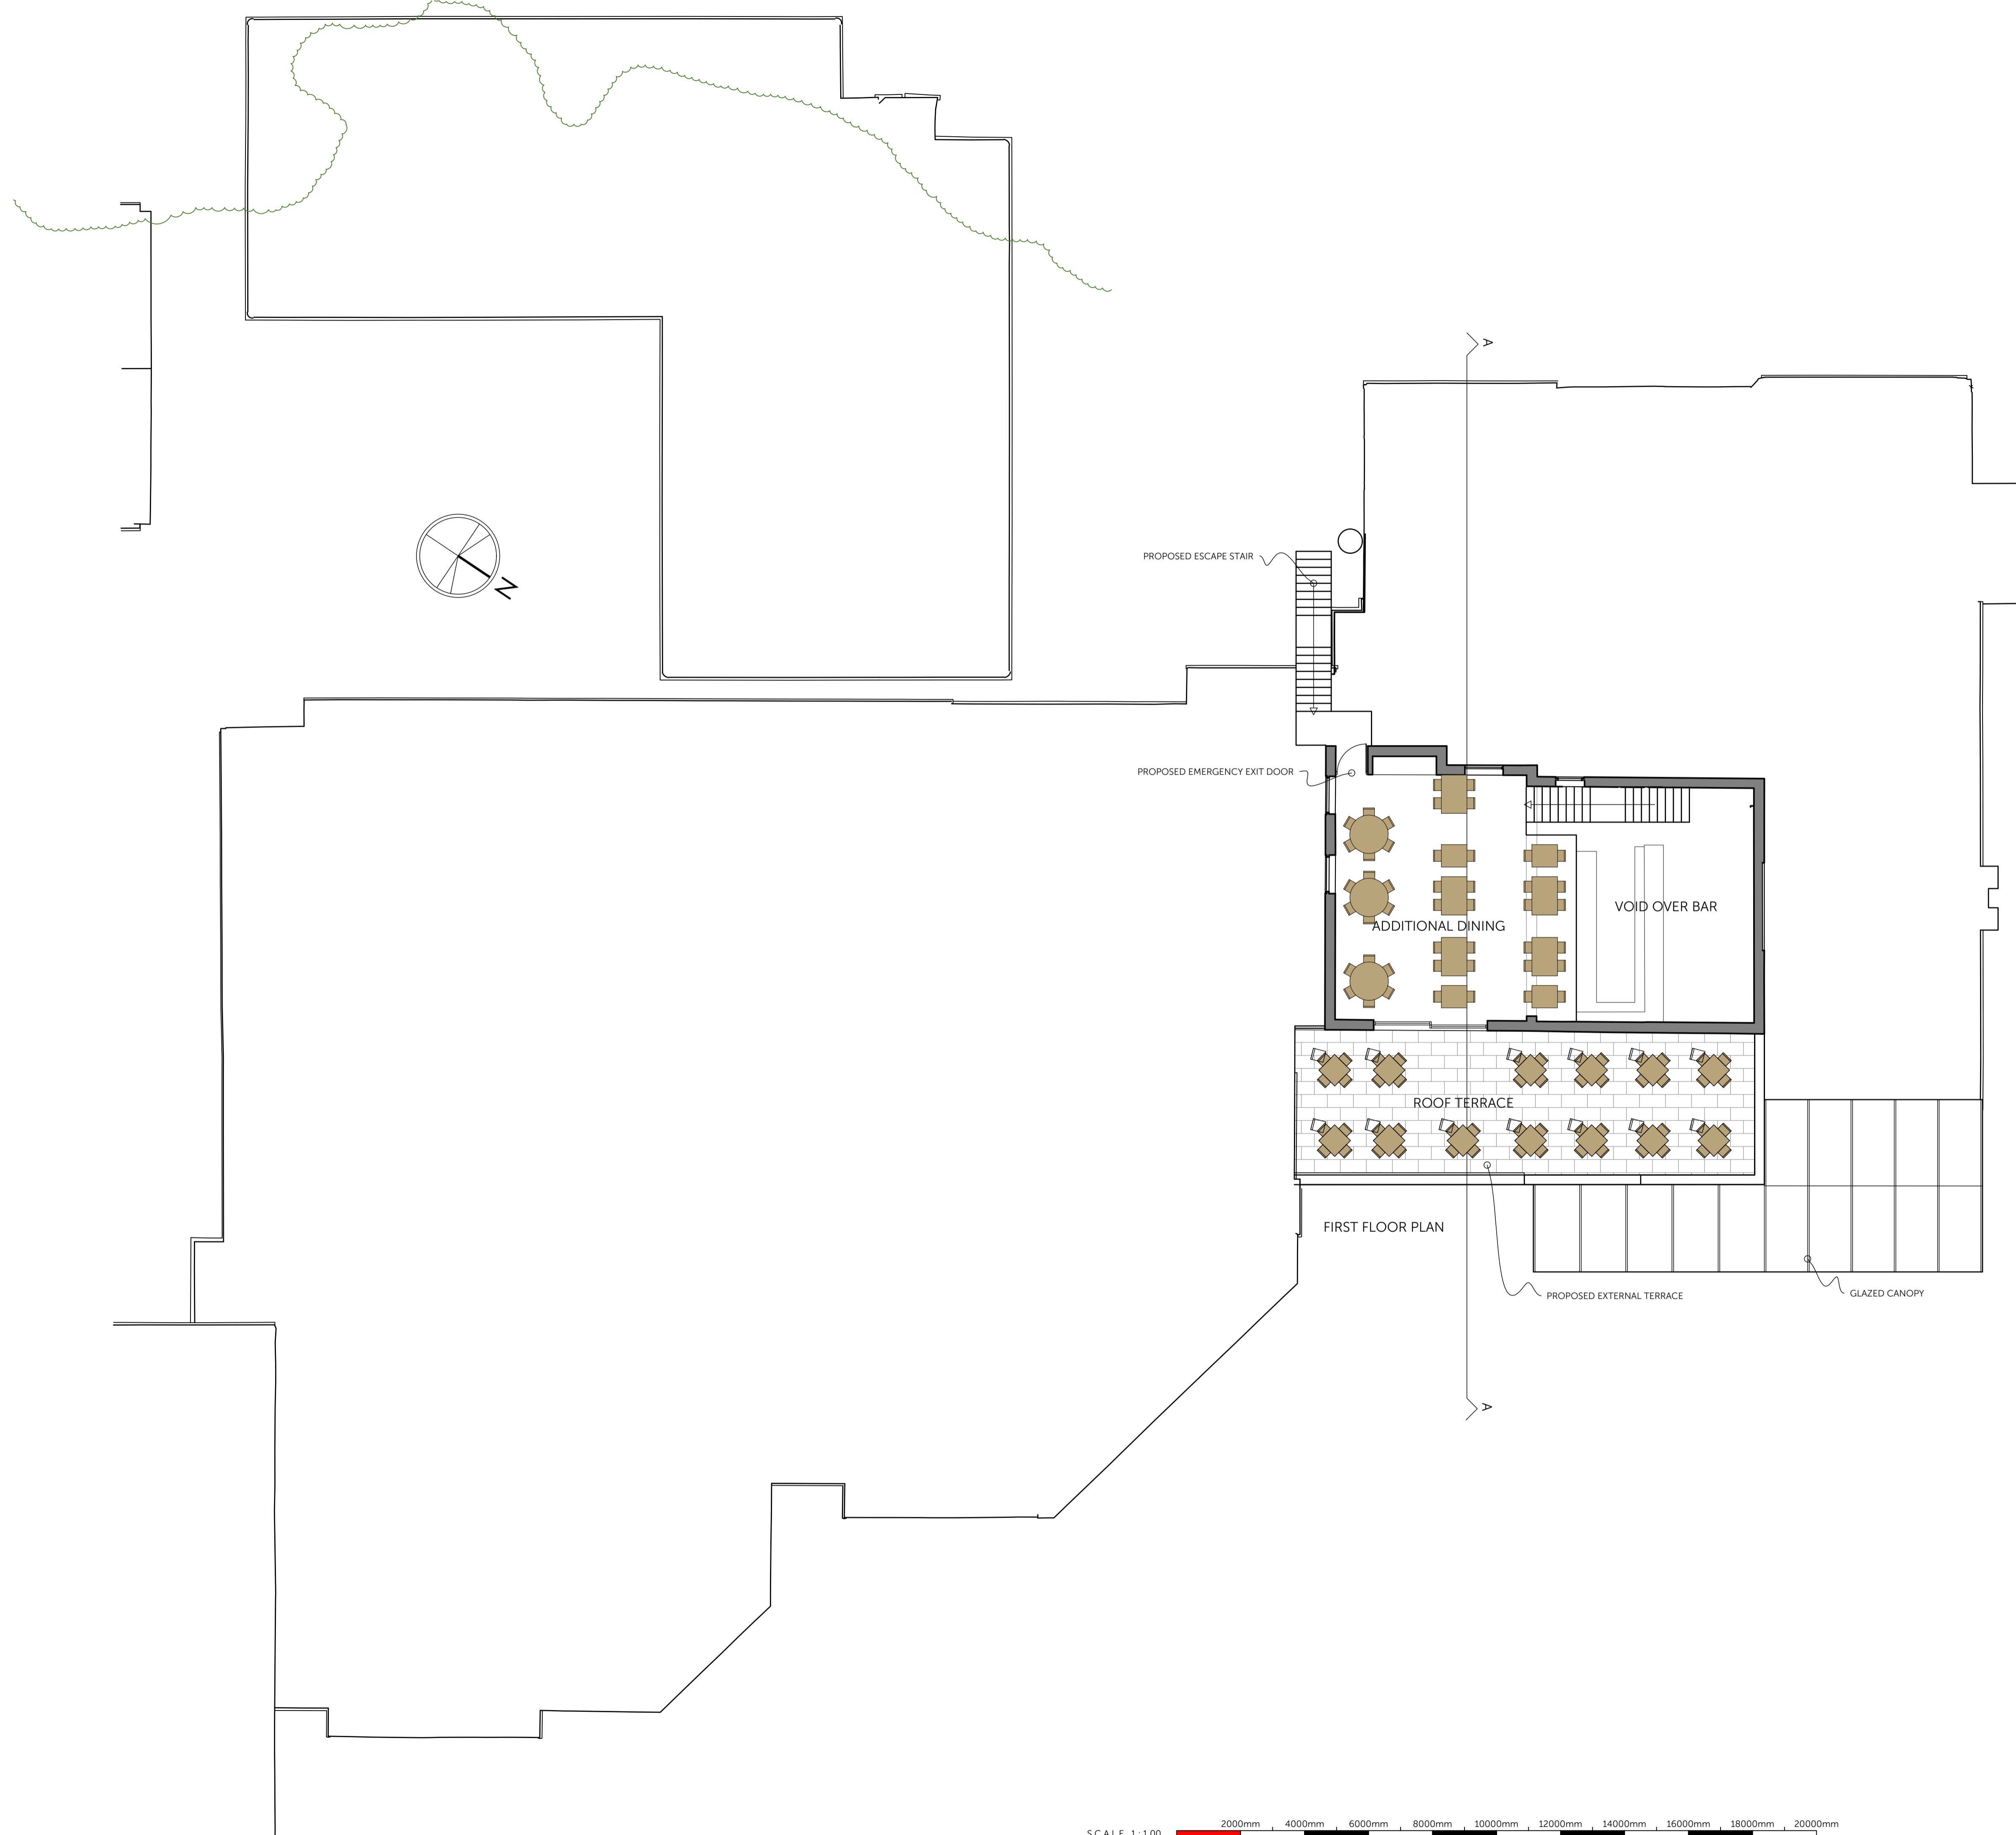

17 Stoney Lane, Wilmslow, Cheshire, SK9 6LG
 T: 01625 536622 @fasciato_design
 architects@fasciato.co.uk fasciato.co.uk
 SCALE AS INDICATED AT A1
 Scale of Drawing: 1:100 Date: 20.05.15
 Project: FOXFIELDS COUNTRY HOTEL BILLINGTON
 Drawing Title: PROPOSED FIRST FLOOR PLAN
 Drawing Number: 1516.PL03B
 NOTE:
 © Fasciato Architects. Do not scale off this drawing
 All dimensions to be verified / checked before
 commencement of construction/fabrication

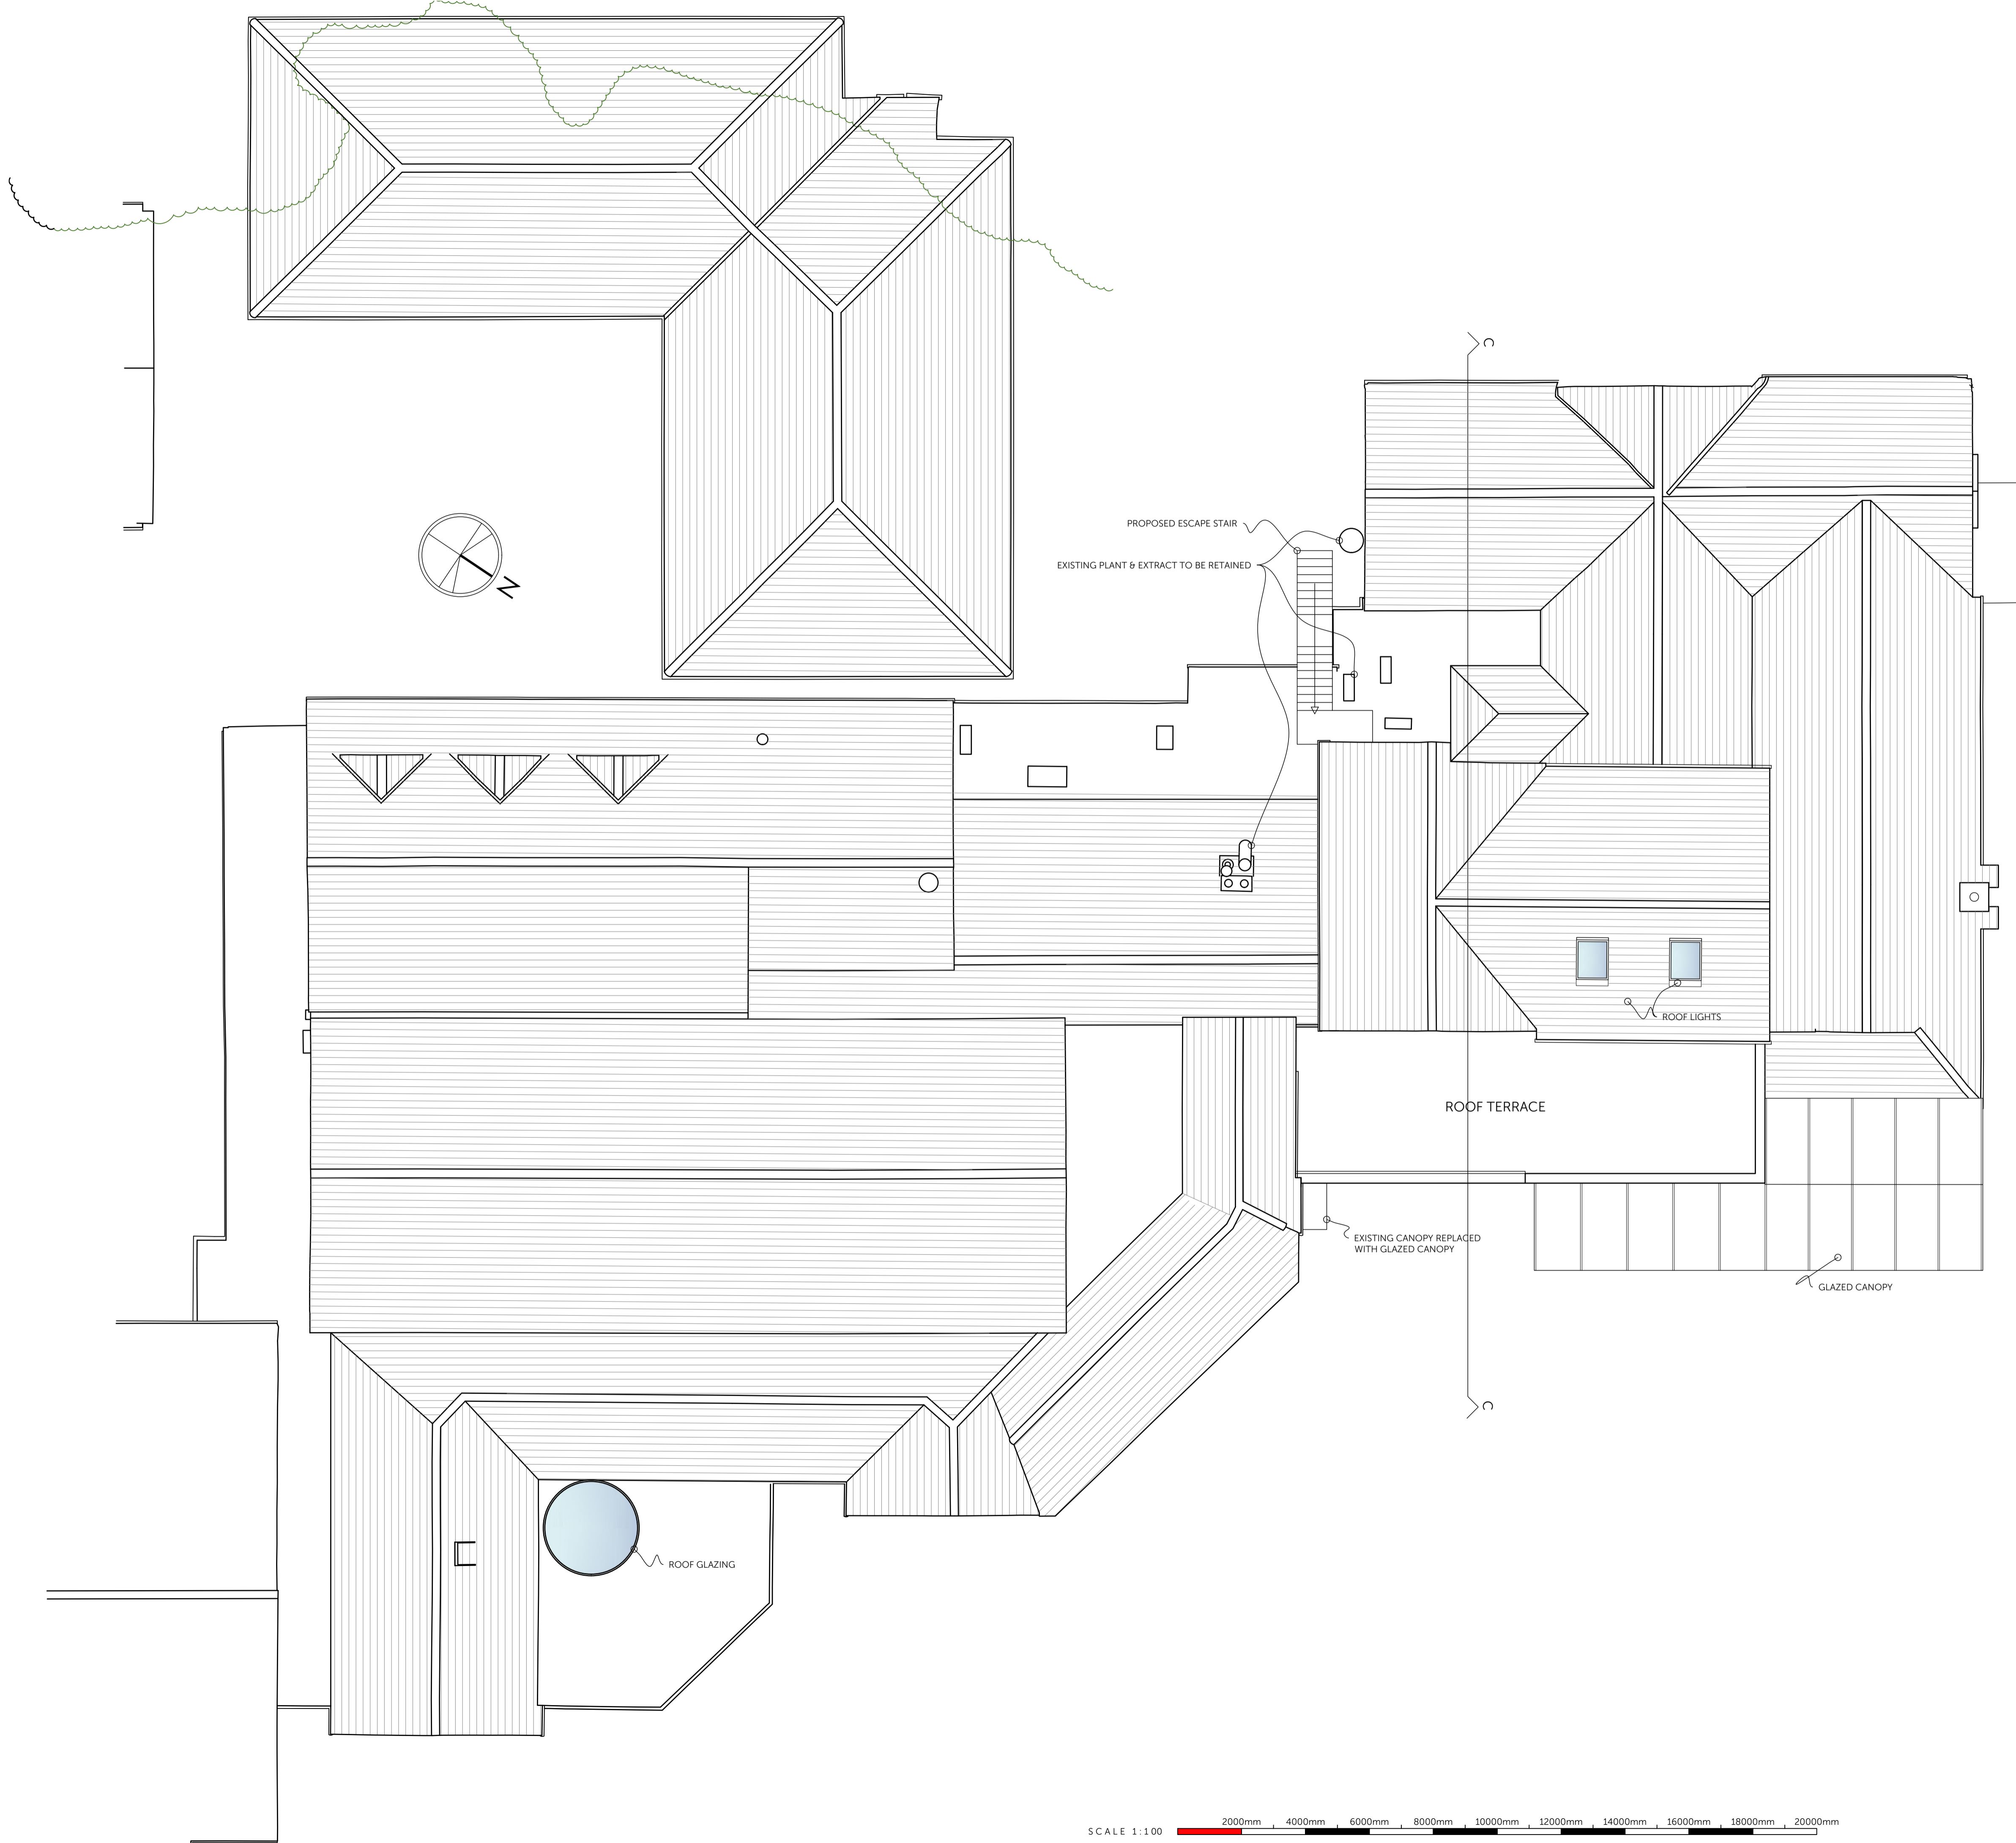

SCALE 1:100

2000mm 4000mm 6000mm 8000mm 10000mm 12000mm 14000mm 16000mm 18000mm 20000mm

1. Revised
 2. Revised
 Amendments:

18.05.15
20.05.15



FASCIATO
ARCHITECTS
architecture & interiors

17 Stony Lane, Wilmslow, Cheshire, SK9 6LG
T: 01625 536622 @fasciato_design
architects@fasciato.co.uk fasciato.co.uk


SCALE AS INDICATED AT A1
Scale of Drawing: Date:
1:100 20.05.15

Project:
FOXFIELDS COUNTRY HOTEL
BILLINGTON


Drawing Title:
PROPOSED
ROOF PLAN
Drawing Number:

1516.PL04B


NOTE:
© Fasciato Architects. Do not scale off this drawing.
All dimensions to be verified / checked before
commencement of construction/fabrication

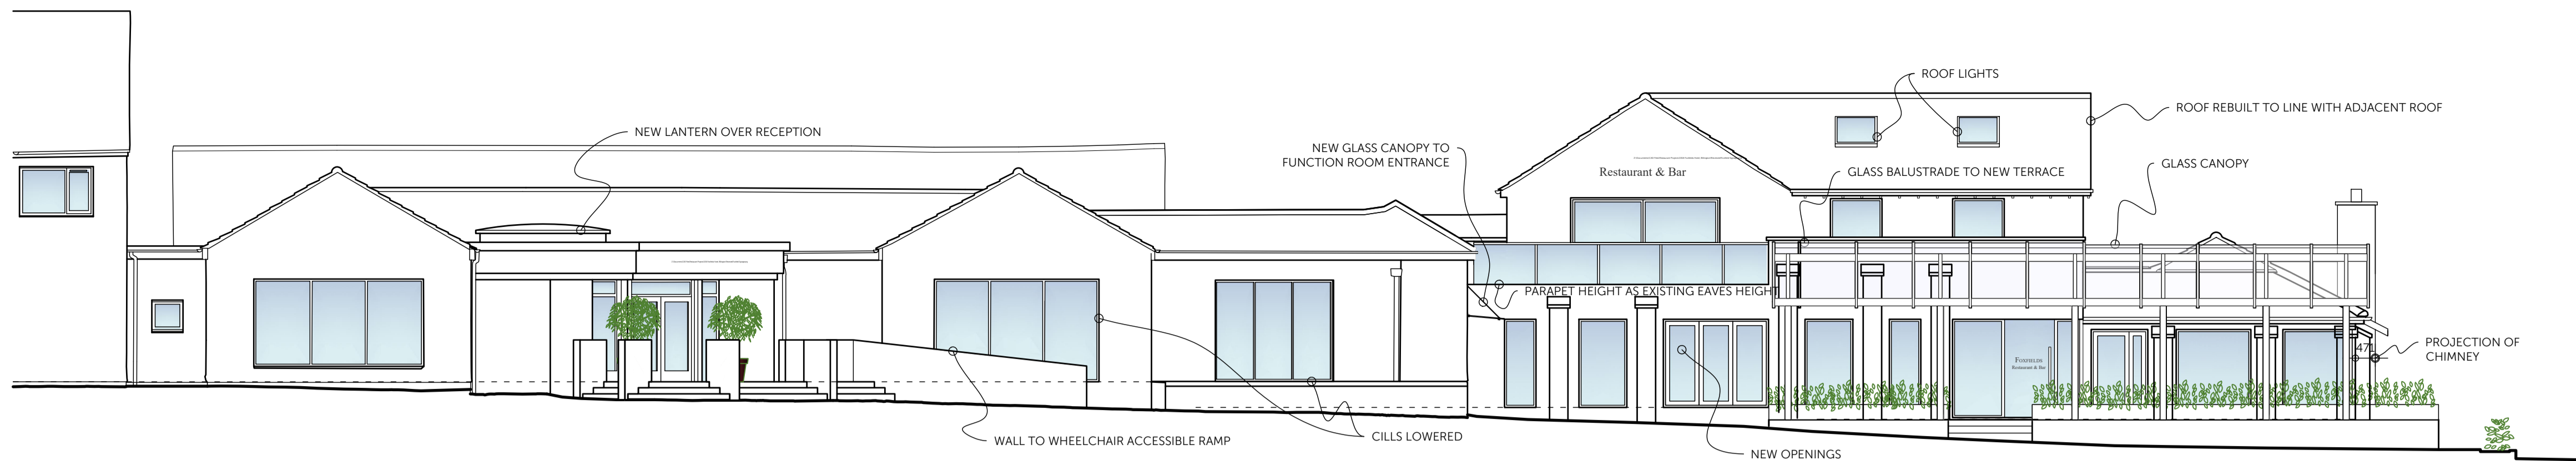


NORTH EAST ELEVATION

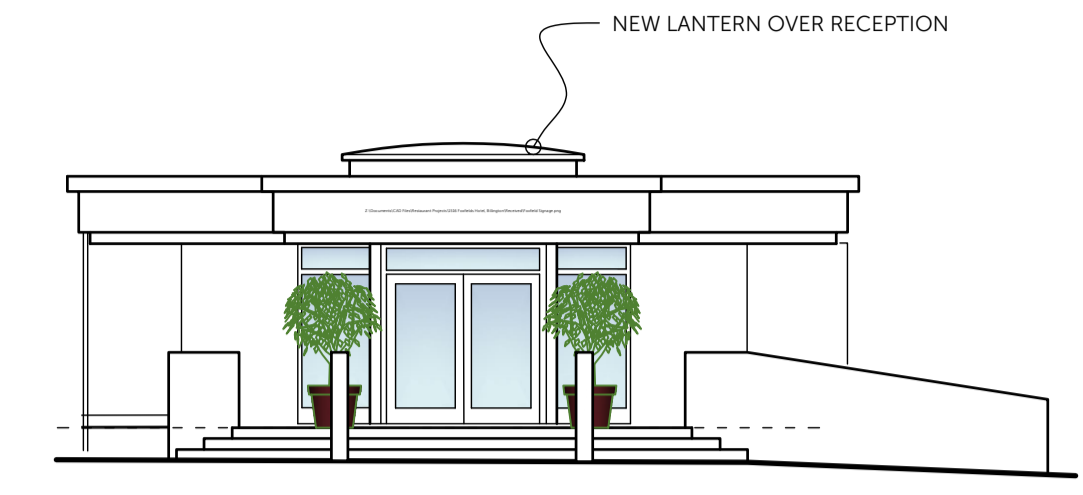


HOTEL ENTRANCE ELEVATION

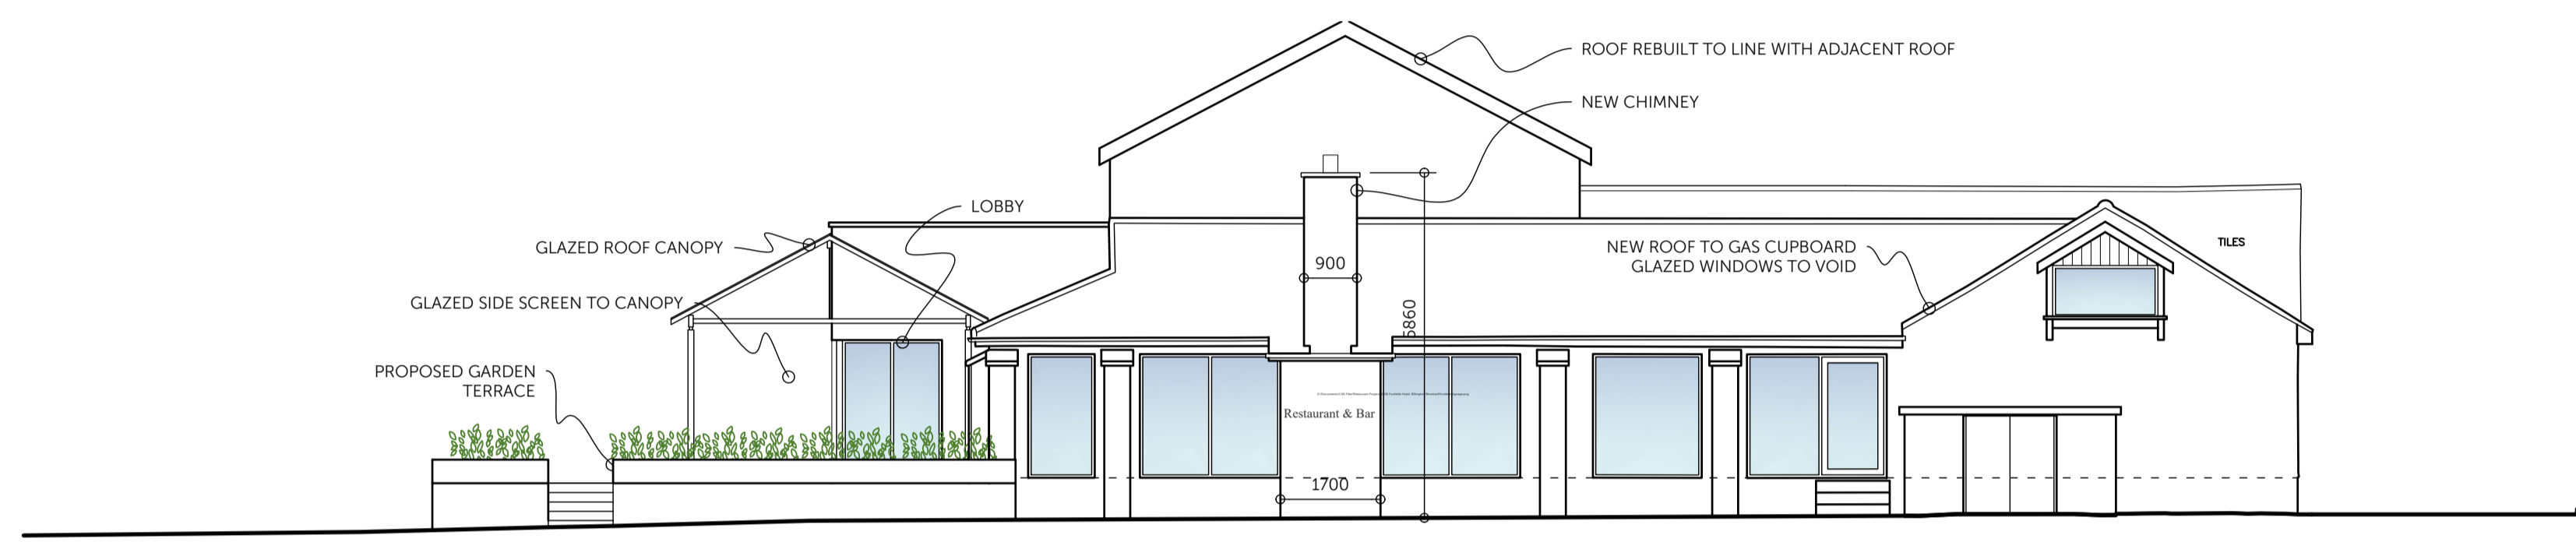


NORTH WEST ELEVATION

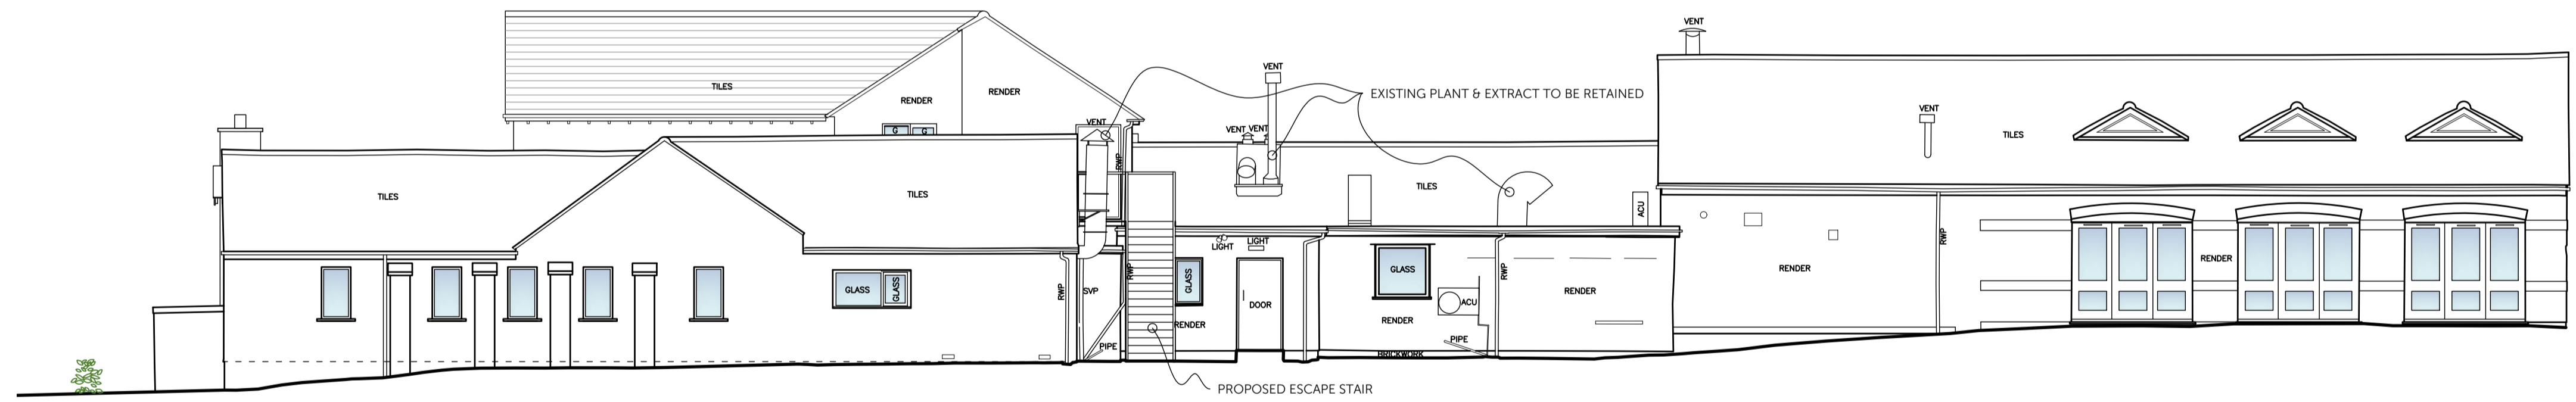

SOUTH WEST ELEVATION

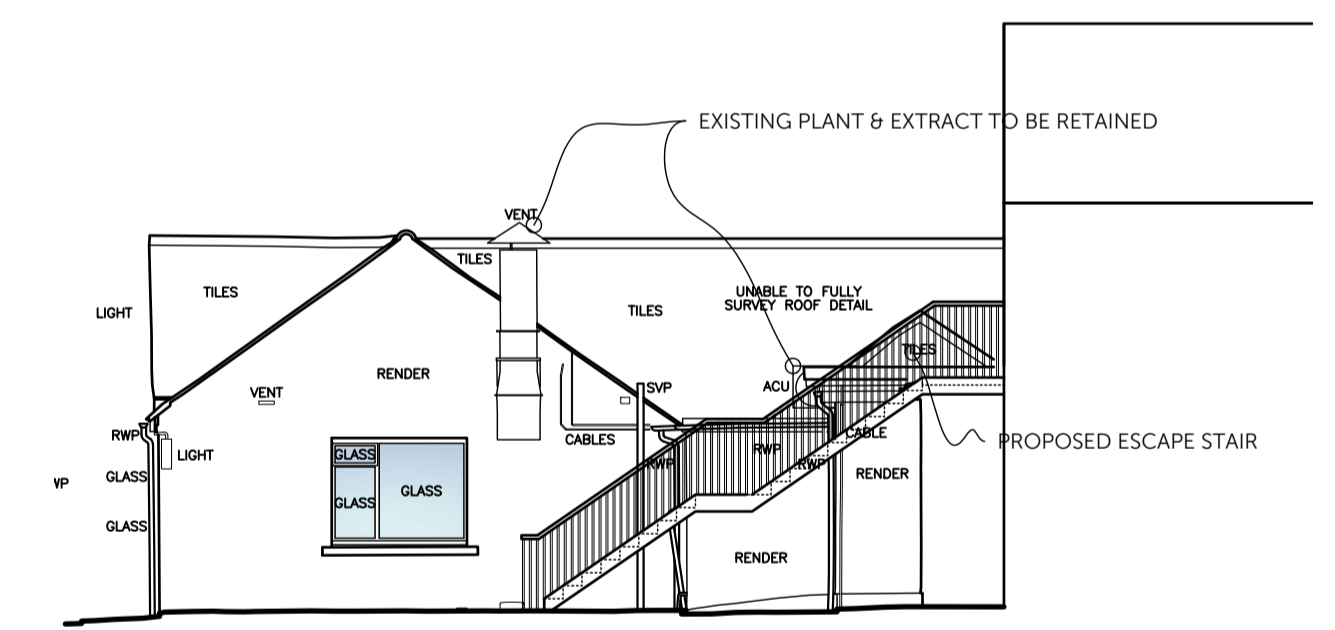

ELEVATION FROM A

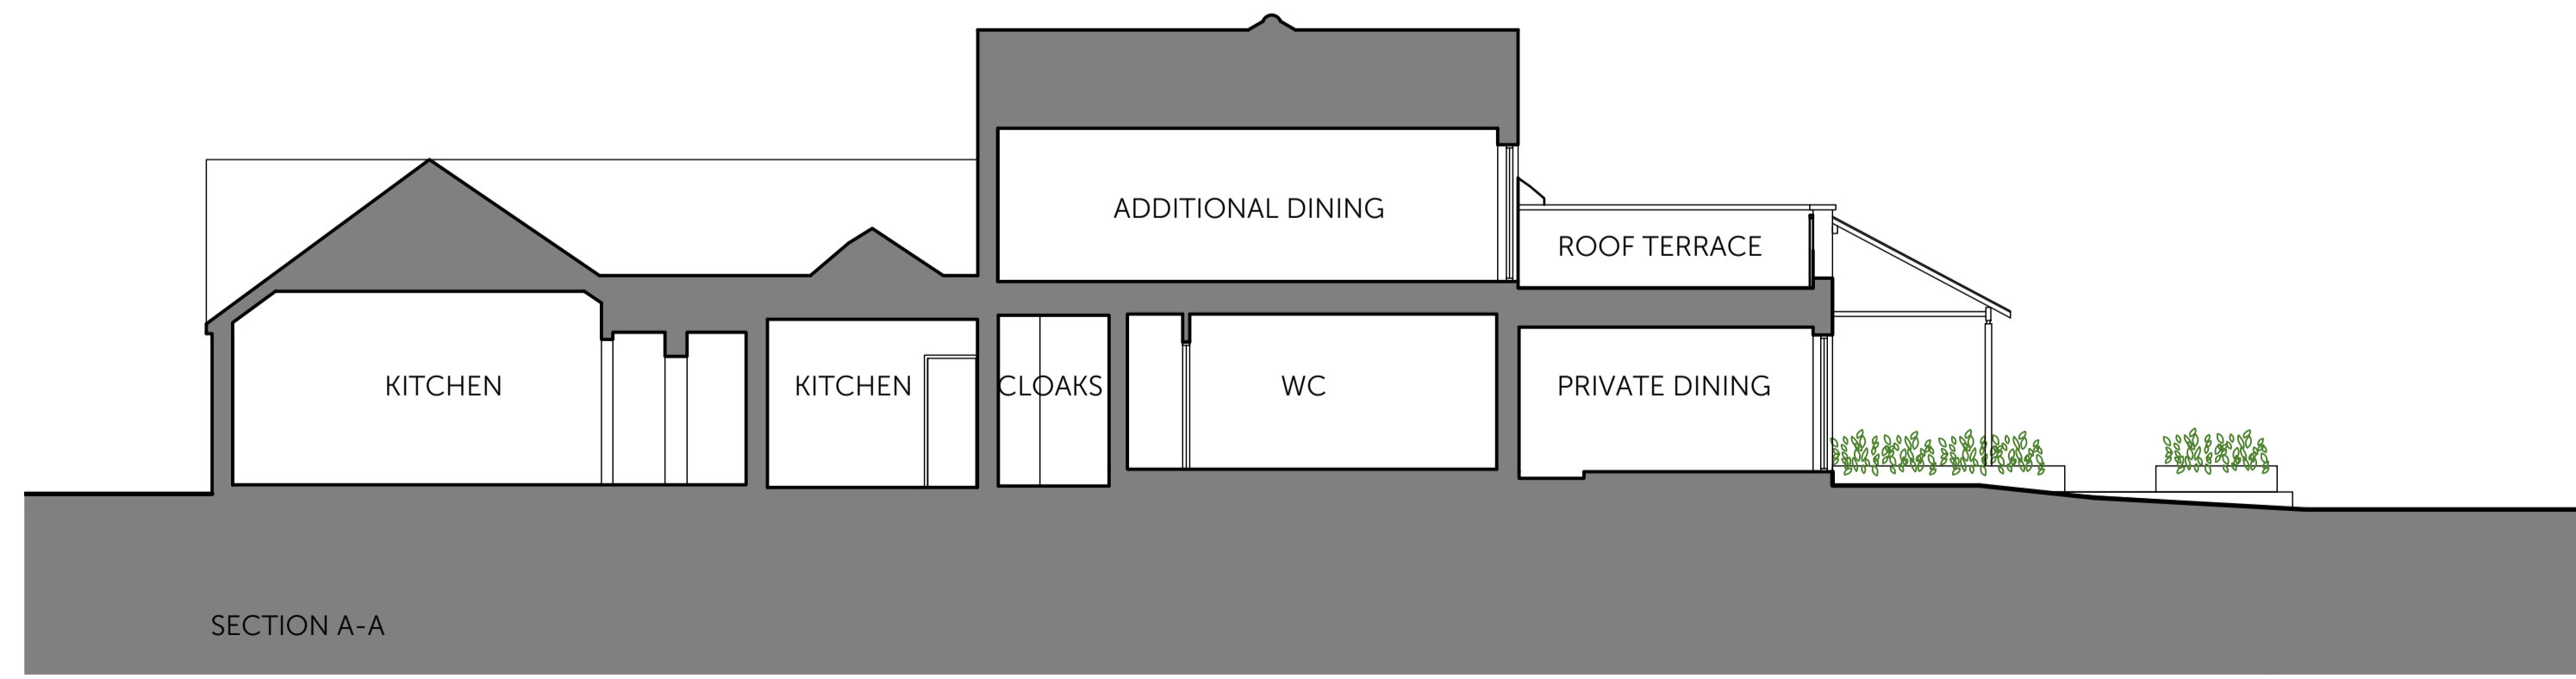

SECTION A-A

1. Revised
2. North East and North West Elevation revised
3. Construction added
Amendments:
18.03.15
18.03.15
18.04.15



FASCIATO
ARCHITECTS
architecture & interiors

17 Stoney Lane, Wilmslow, Cheshire, SK9 6LG
T: 01625 536622 @fasciato_design
architects@fasciato.co.uk fasciato.co.uk

SCALE AS INDICATED AT A1
Scale of Drawing: Date:
1:100 20.05.15

Project:
FOXFIELDS COUNTRY HOTEL
BILLINGTON

Drawing Title:
PROPOSED
ELEVATIONS & SECTION
Drawing Number:
1516.PL05C

NOTE:
© Fasciato Architects. Do not scale off this drawing
All dimensions to be verified / checked before
commencement of construction/fabrication